


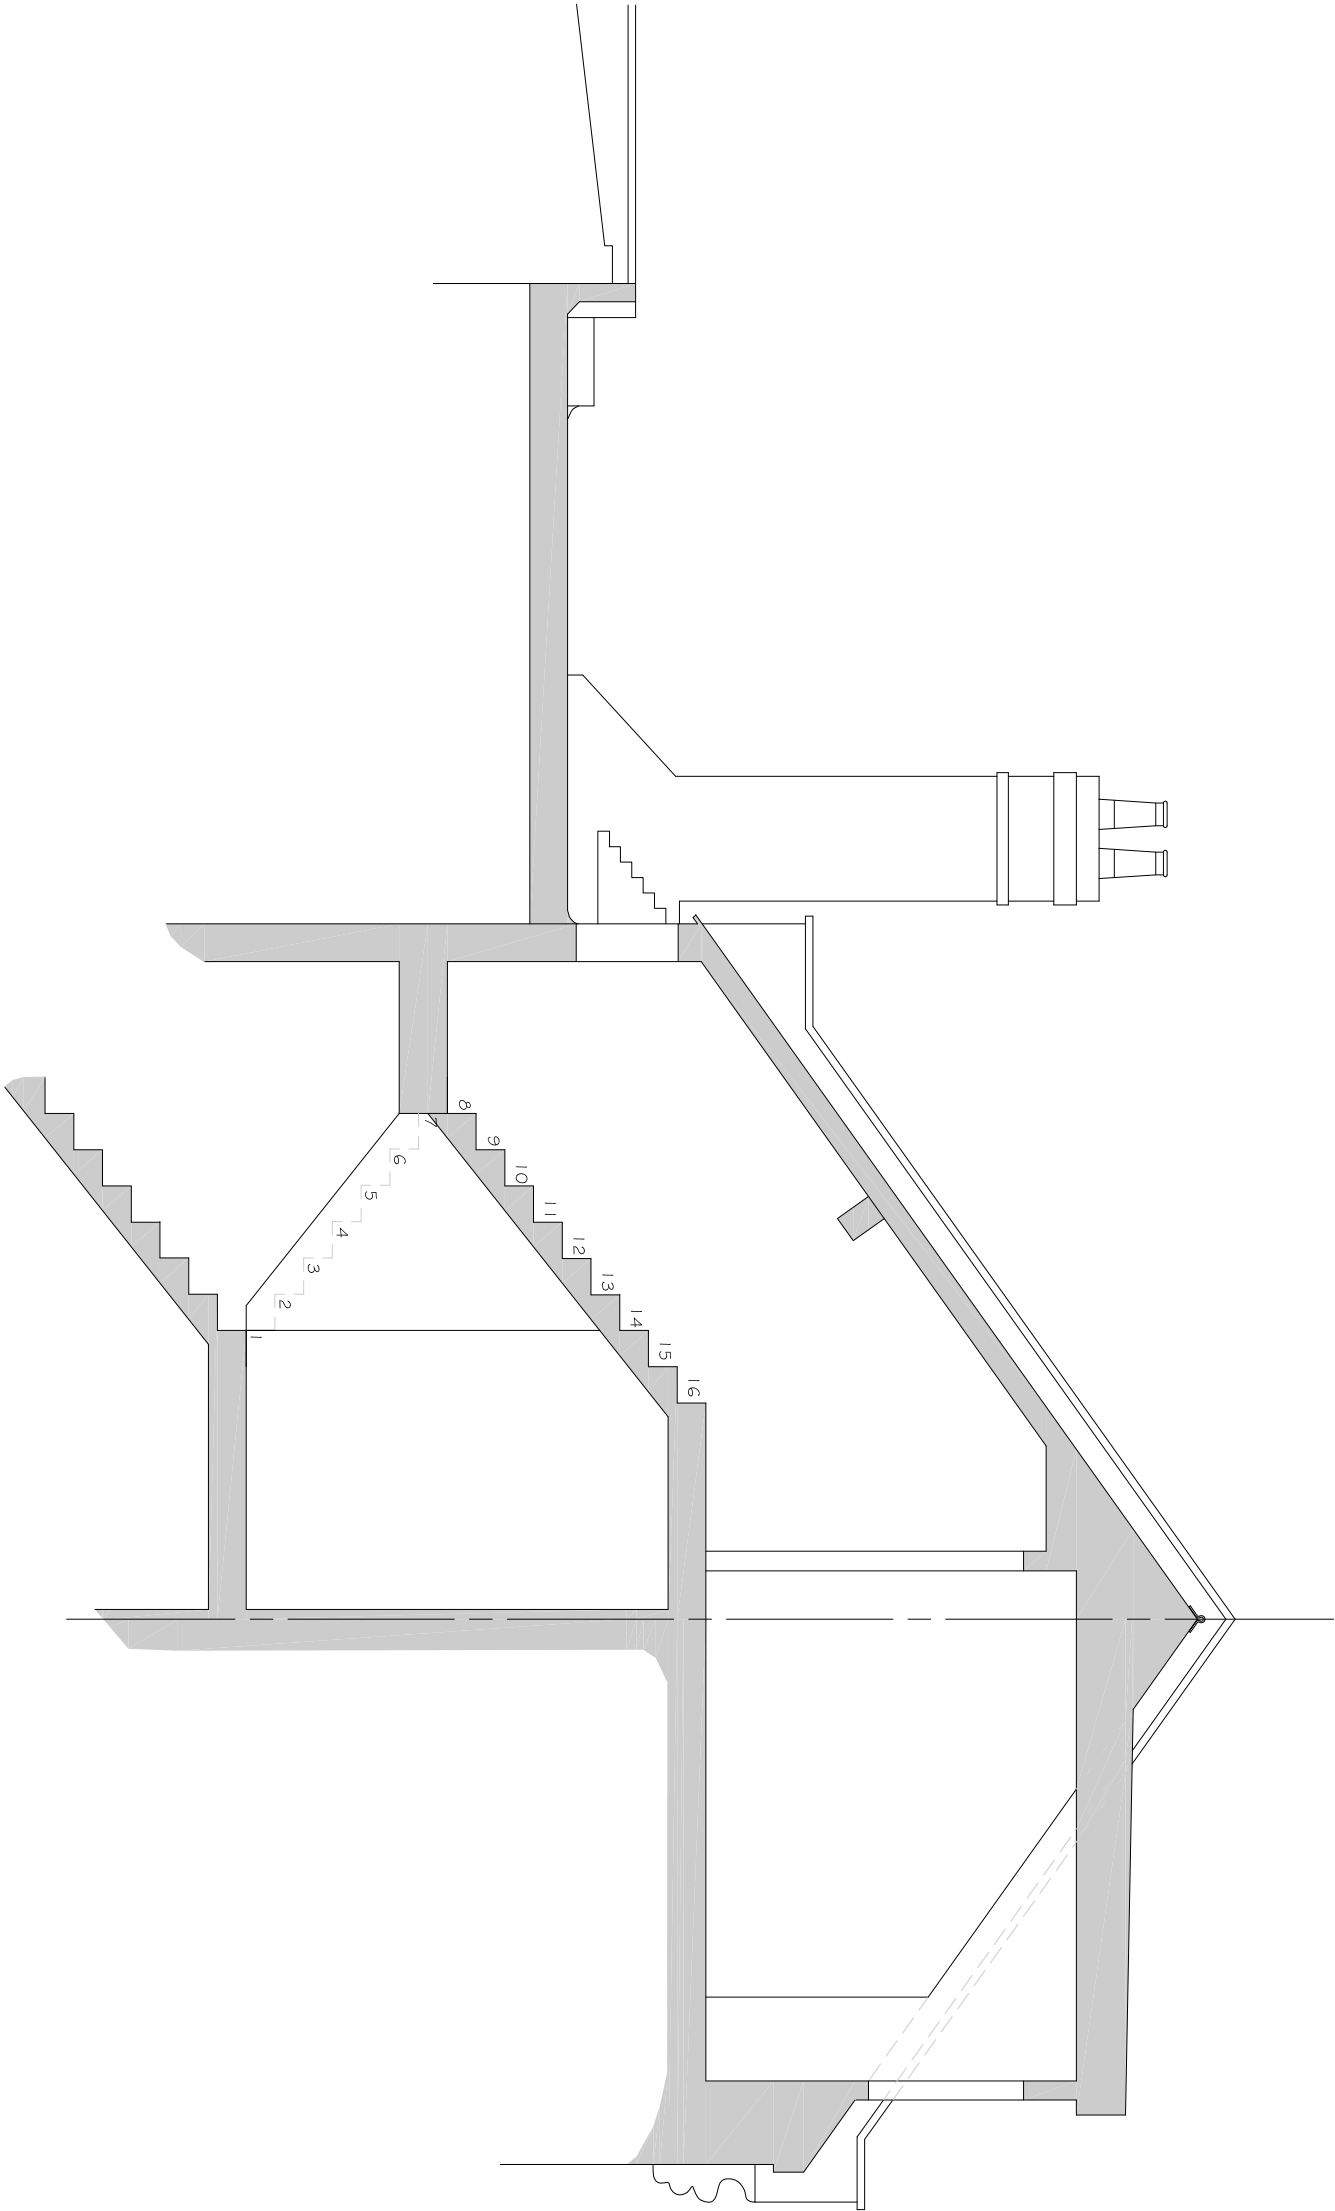

Existing Section B-B

Scale 1:50



Notes:

robert dempsey & associates

architectural design
& project management

28 Hatley Close London N11 3LN
tel: 020 8361 9407

Samantha Waite & Paul Harvey

106 Savernake Road

Drwg : Existing Section B-B

Scale 1 : 50 @ A3

Planning Application Issue
copyright

DRWG. No.

377.05 / PA