



- 1 Flat Glazed Rooflight
- 2 Roof Access for Maintenance
- 3 Dormer Window
- 4 Velux Conservation Window MK08
- 5 Shelving: High Level Access to Storage over Stairs
- 6 Balcony Doors : Dormer Construction
- 7 Balcony Behind Parapet
- 8 New Casement in Flank Wall
- 9 Storage on Landing

No. 104

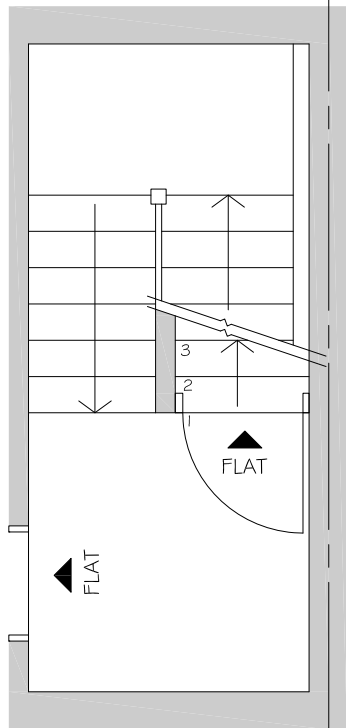

Existing Landing Arrangement

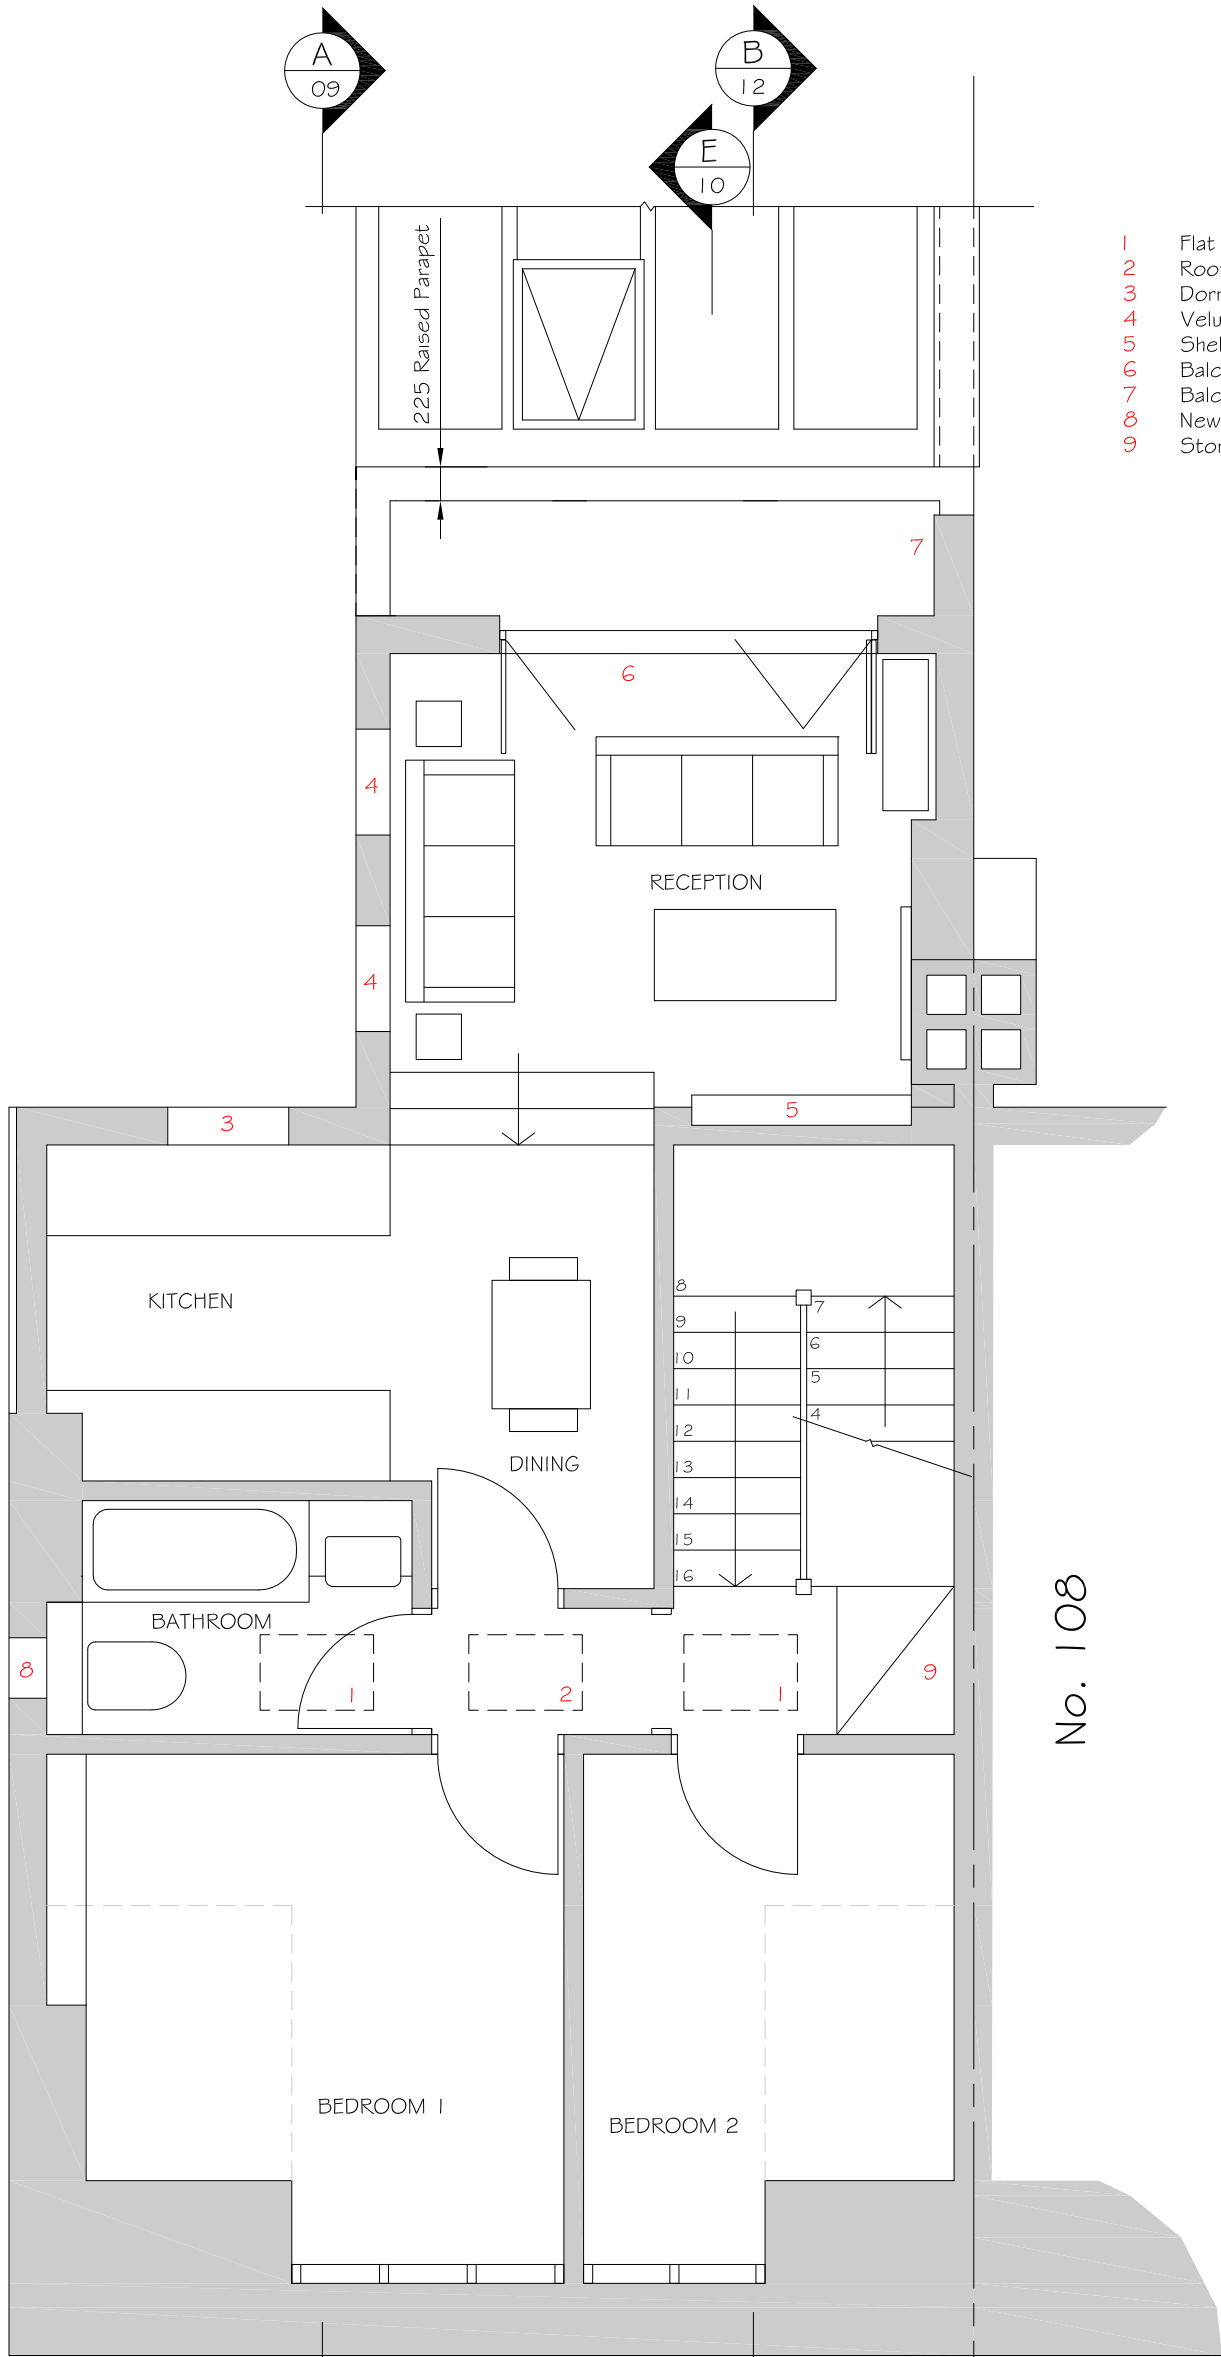

Proposed Layout  
Scale 1:50



|   |             |      |   |                 |                    |
|---|-------------|------|---|-----------------|--------------------|
| Rev.   | Description | Date | Advise Contract Administrator, Newlevel, of any discrepancy from agreed Specifications before proceeding. |                 |                    |
| <b>robert dempsey &amp; associates</b><br>architectural design<br>& project management<br><br>28 Hatley Close London N11 3LN<br>tel: 020 8361 9407 |             |      | <b>Samantha Waite &amp; Paul Harvey</b><br><br><b>106 Savernake Road</b>                                  |                 |                    |
|   |             |      |   |                 |                    |
|   |             |      |   |                 |                    |
|   |             |      | Drwg :   | Proposed Layout |                    |
|   |             |      | Scale   | 1 :50 @ A3      | DRWG. No.          |
|   |             |      | Planning Application Issue copyright                                                                      |                 | <b>377.06 / PA</b> |