


- 1
2
3
- New Flank Wall to Extension in 2nd Hand Stock
Brickwork to Match Existing
Existing Chimney
PCC Coping to Match Existing

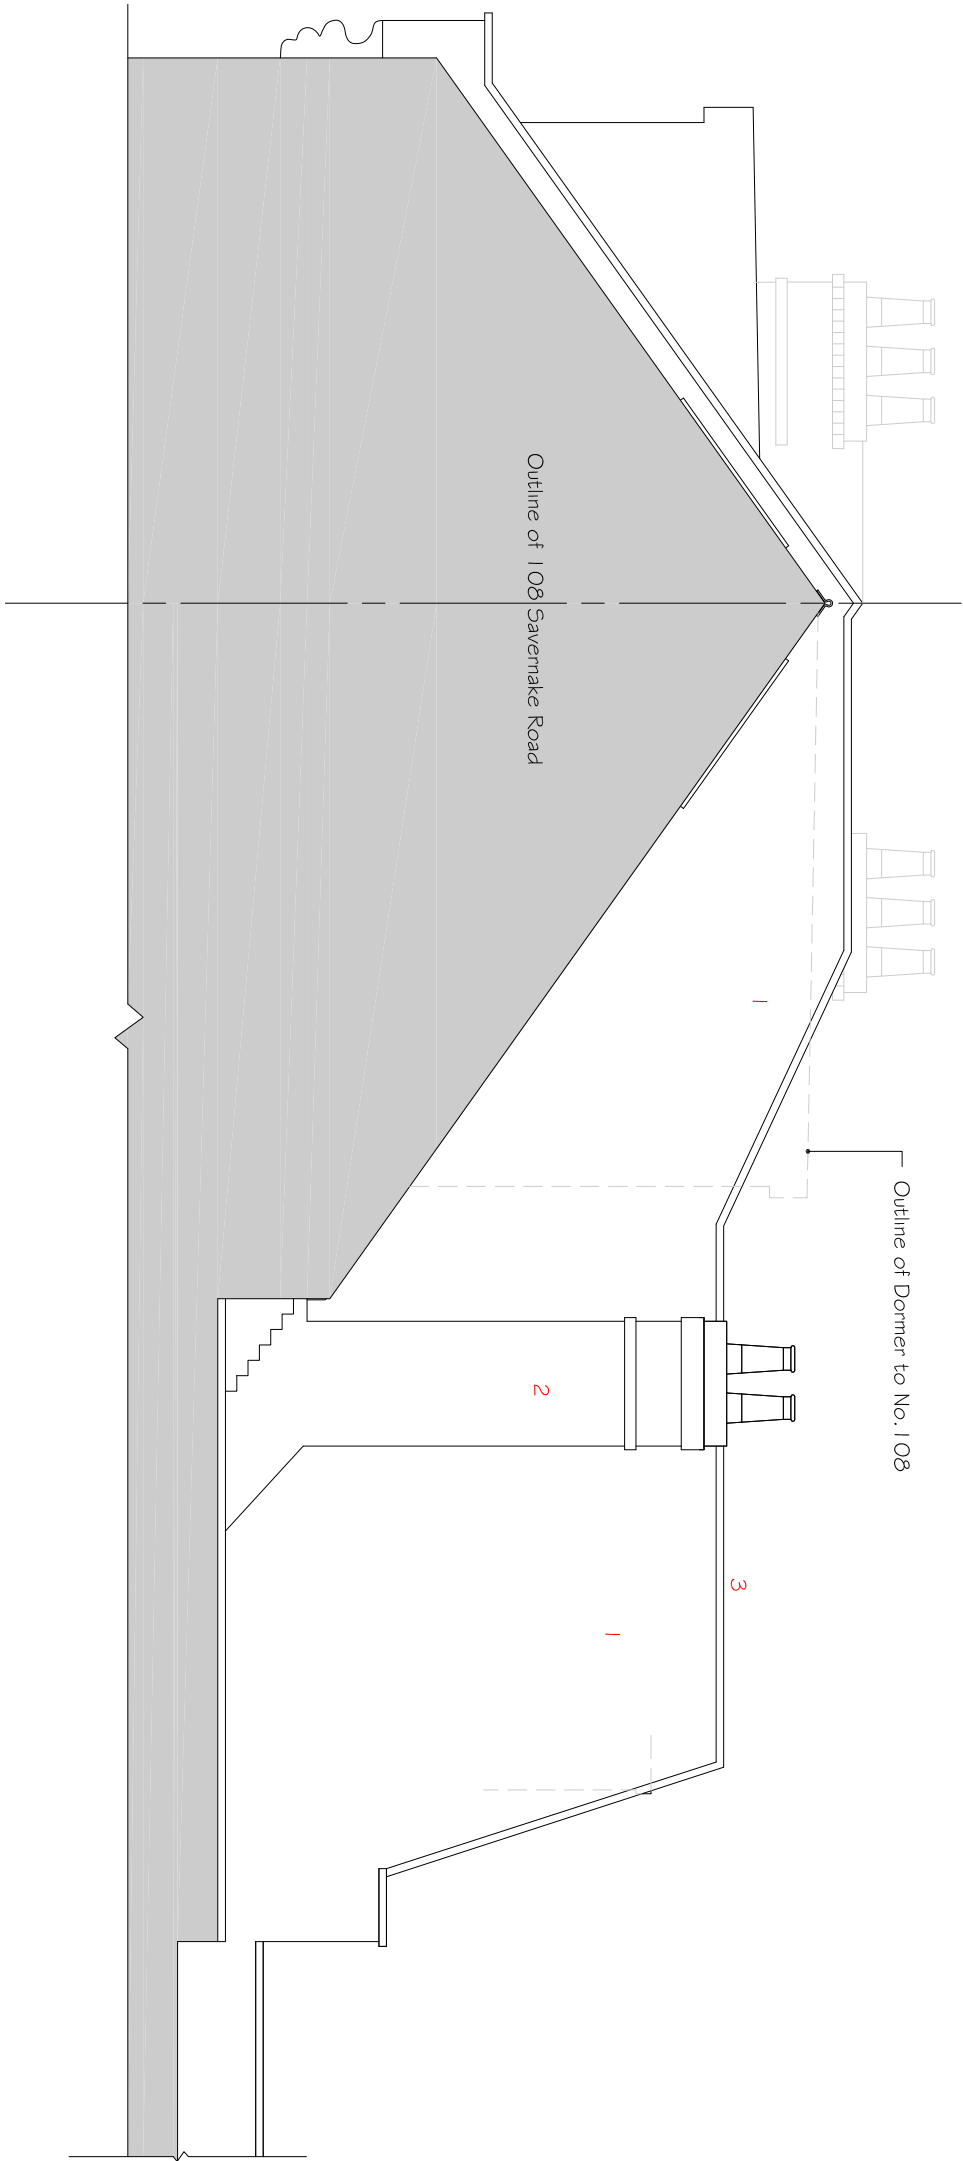

Proposed Flank Elevation Looking From No. 108

Scale 1 : 50



Notes:

Rev.	Description	Date
-	-	-

Samantha Waite & Paul Harvey

106 Savernake Road

Drwg :
Scale

Proposed Flank Elevation From No.108
1 : 50 @ A3

Planning Application Issue
copyright

DRWG. No.
377.08 / PA

robert dempsey & associates
architectural design
& project management

28 Hatley Close London N11 3LN
tel: 020 8361 9407