

- 1

New Coping to Match Existing on New Wall
- 2

Existing Ridge Adapted for New Construction
- 3

New Flat Roof and Openings
- 4

New Flat Roof to New Extension
- 5

True Mansard Roof
- 6

Vertical Clad Natural Slate
- 7

Velux Conservation Window MK08 [GGL SD5 N1]
- 8

New Dormer Window
- 9

New Parapet Wall Built off Existing Parapet
- 10

New Eaves Fascia and Guttering to Mansard
- 11

Existing Chimney
- 12

Existing Parapet and Coping
- 13

Existing Glass Conservation Roof
- 14

New Parttion Wall
- 15

Existing Parttion Wall
- 16

New True Mansard Roof Construction - Lower Pitch 7° Upper Pitch 2°
- 17

Clad Existing Brick Elevation in New Slate
- 18


Existing Neighbours Rear Window Below
- 19

Existing Separating Floor
- 20

Existing Parapet Ridge
- 21

Dormer Clad in Lead
- 22

New Raking Flank Wall and Coping

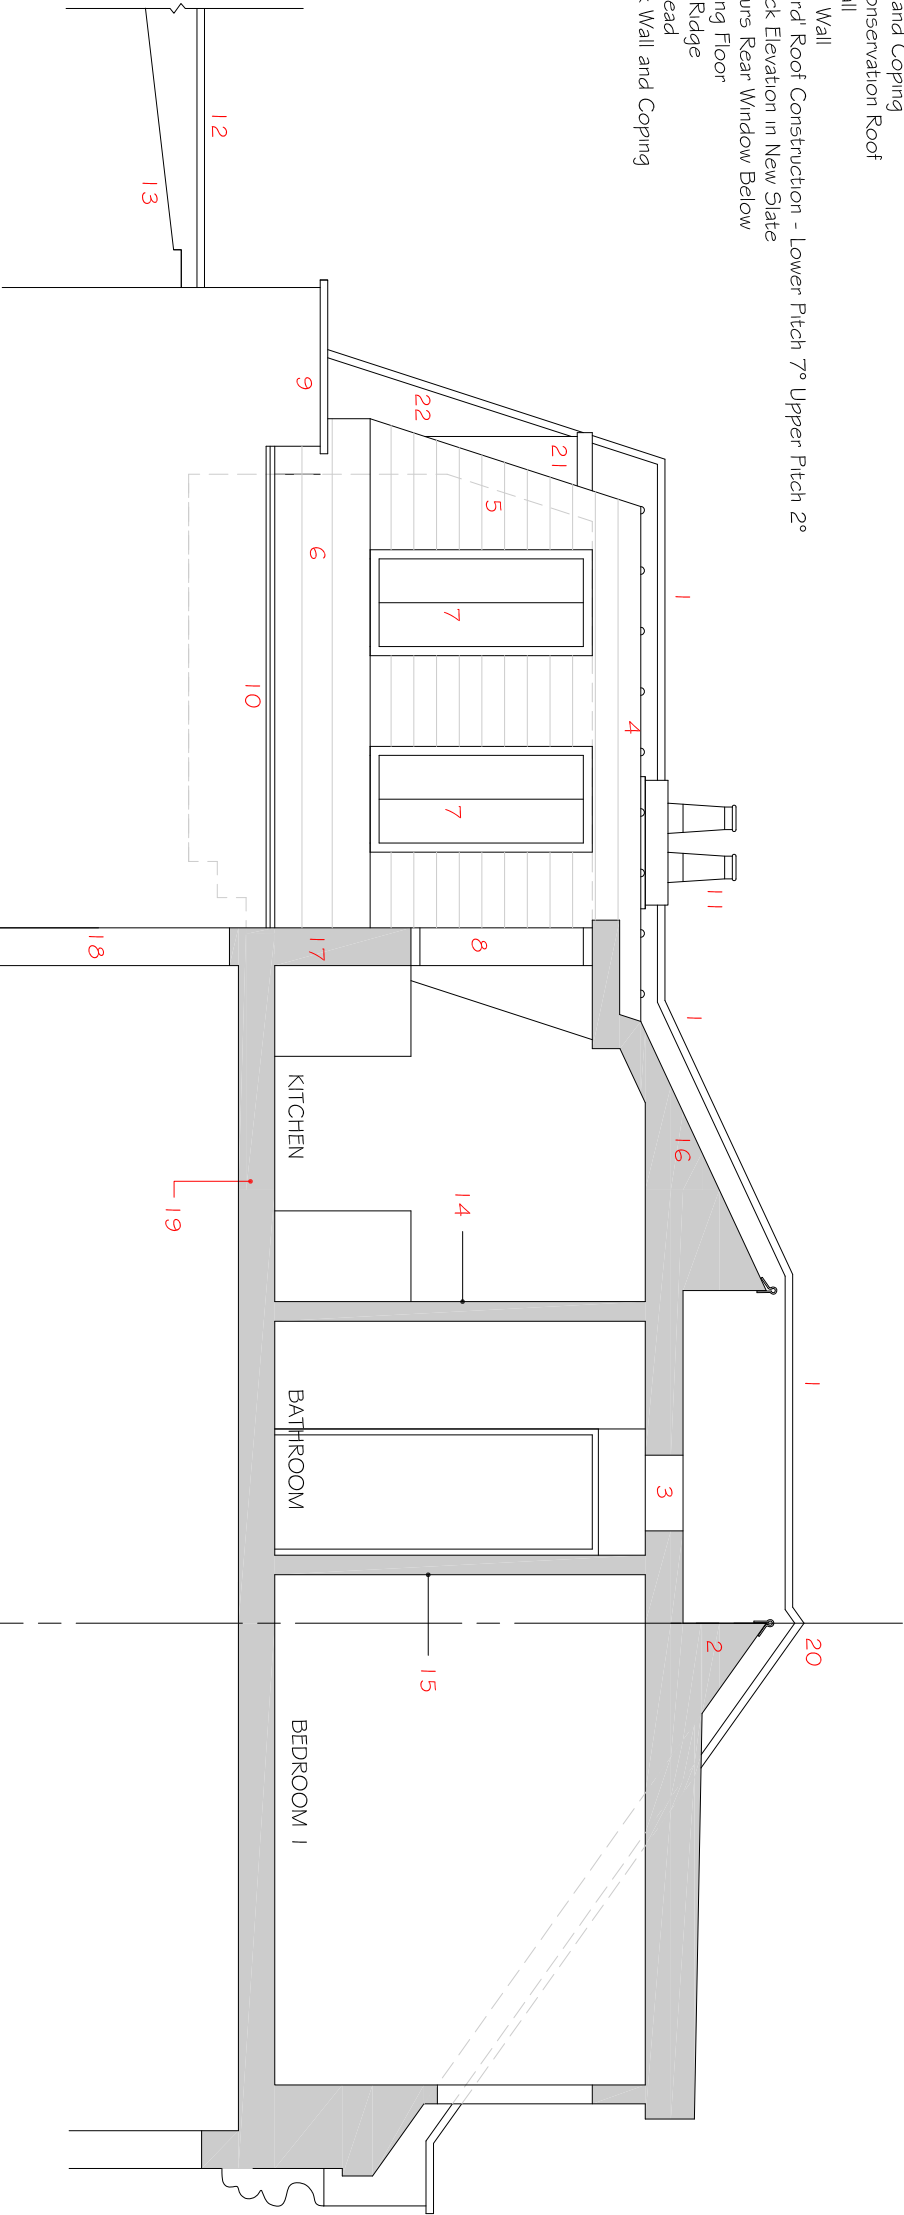

Proposed Section A-A

Scale 1:50



Notes:

robert dempsey & associates

architectural design
& project management

28 Hatley Close London N11 3LN
tel: 020 8361 9407

Drwg : Proposed Section A-A

Scale 1 : 50 @ A3

DRWG. No.

377.09 / PA

Samantha Waite & Paul Harvey

106 Savernake Road

Rev.

Description

Date