


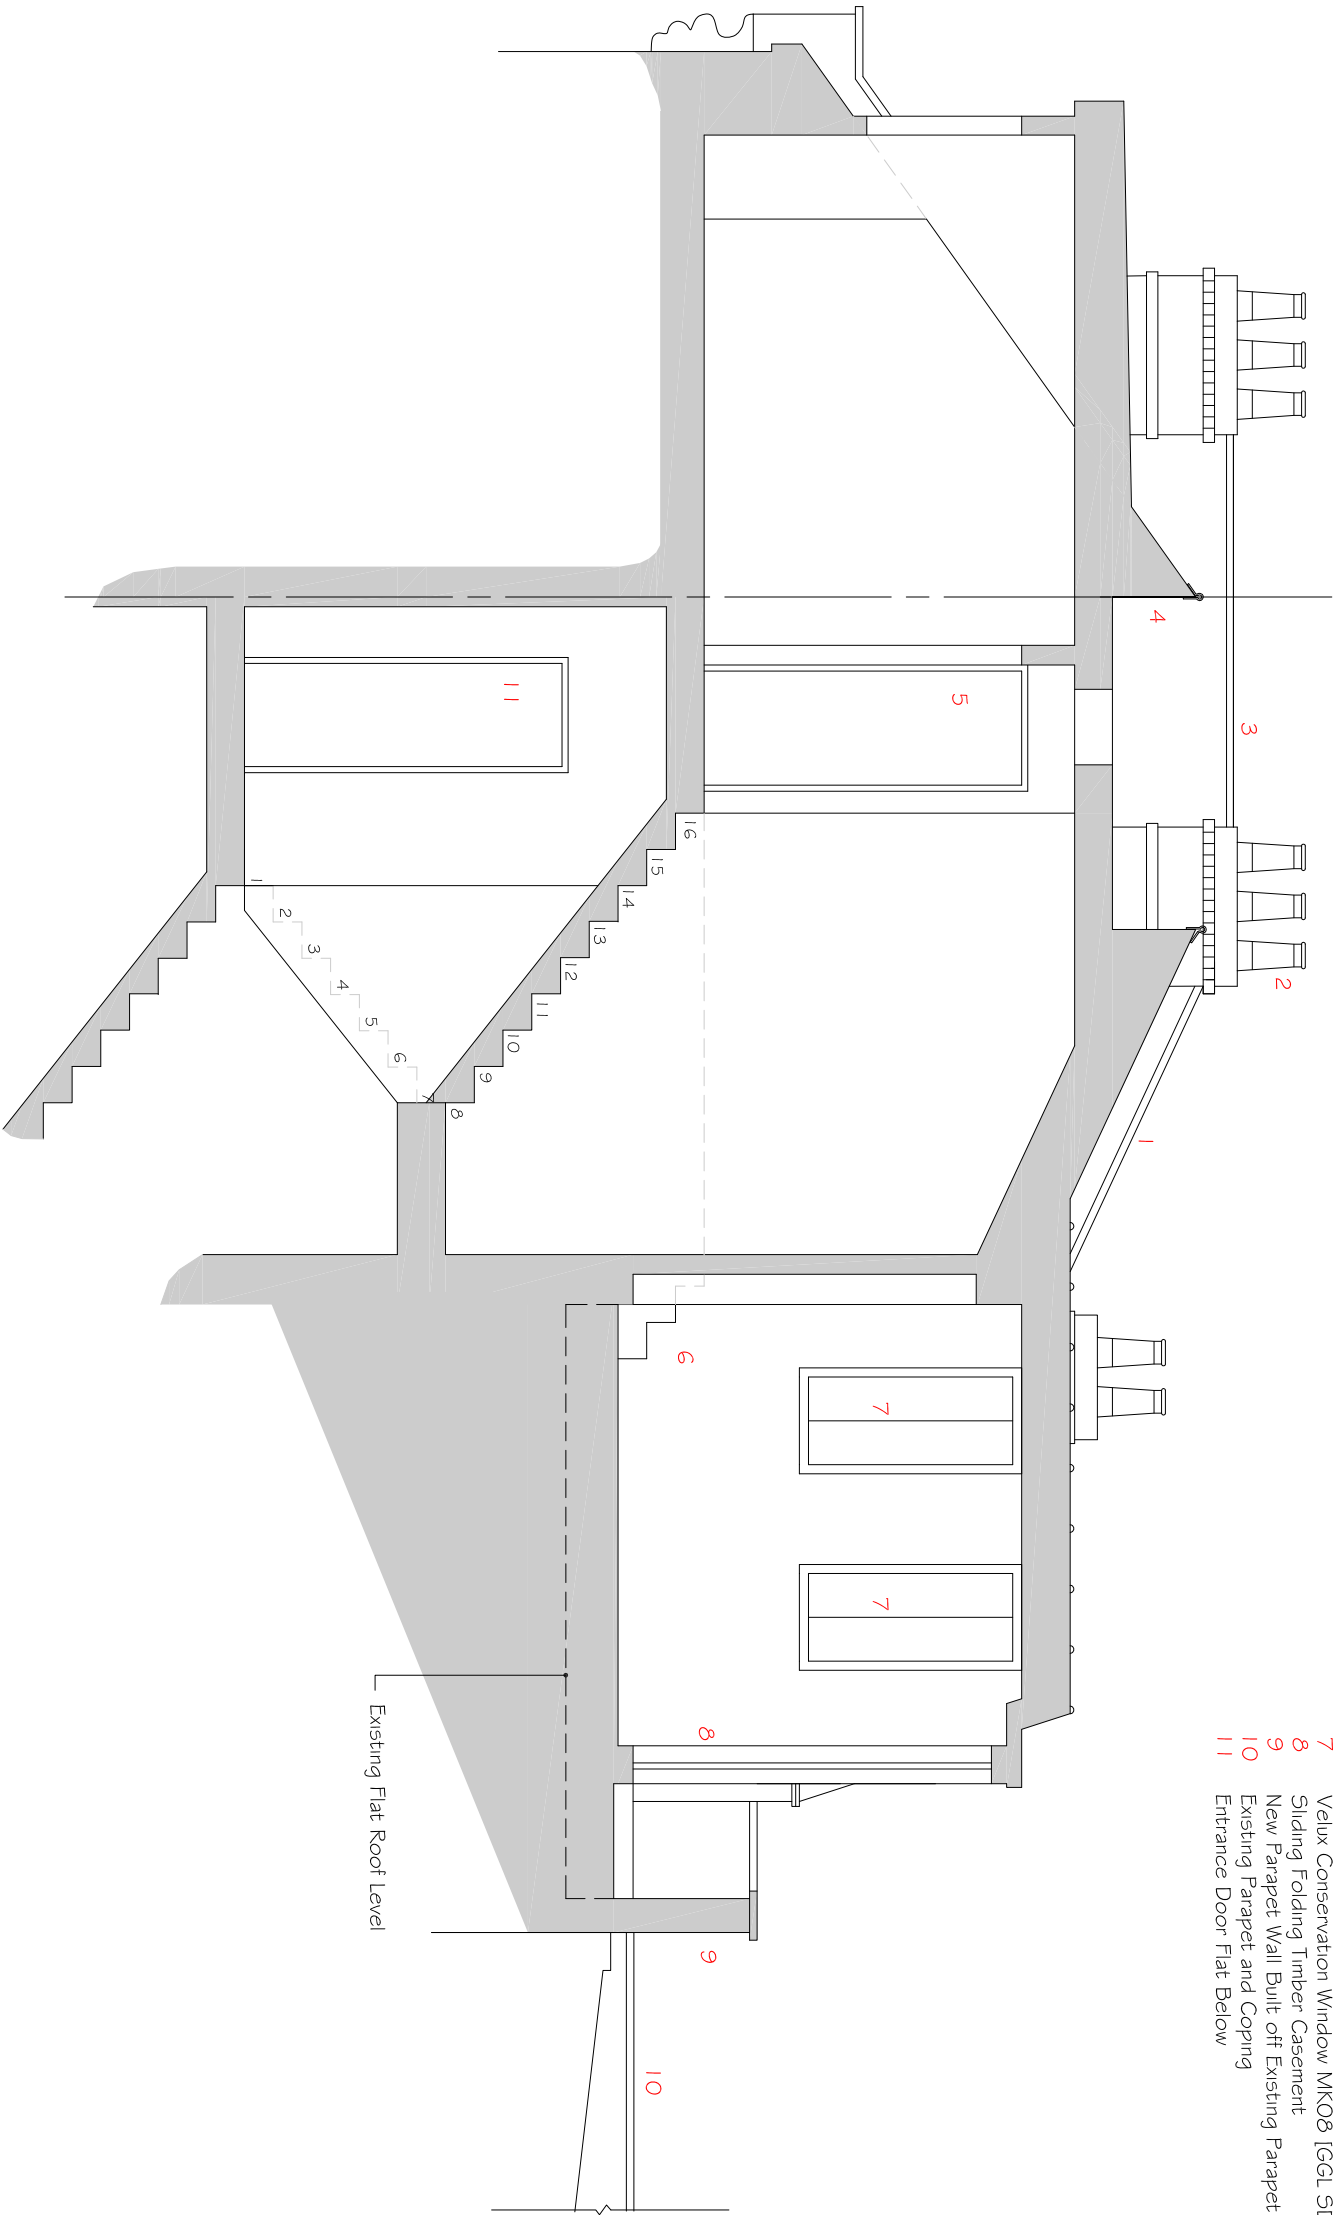

Proposed Section E-E
Scale 1:50



Notes:

robert dempsey & associates

architectural design
& project management

28 Hatley Close London N11 3LN
tel: 020 8361 9407

Rev.		Description		Date	
-		-		-	

Samantha Waite & Paul Harvey 106 Savernake Road			Drwg : Scale		Proposed Section E-E	
			1 : 50 @ A3		DRWG. No. 377.10 / PA	
			Planning Application Issue copyright			