


- 1 New Coping to Match Existing on New Wall
- 2 New Flat Roof to New Extension
- 3 True Mansard' Roof
- 4 Velux Conservation Window MK08 [GGL SD5 N1]
- 5 New Parapet Wall Built off Existing Parapet
- 6 Existing Chimney
- 7 Existing Parapet and Coping
- 8 Dormer Clad in Lead
- 9 New Raking Flank Wall and Coping
- 10 New Casement Window

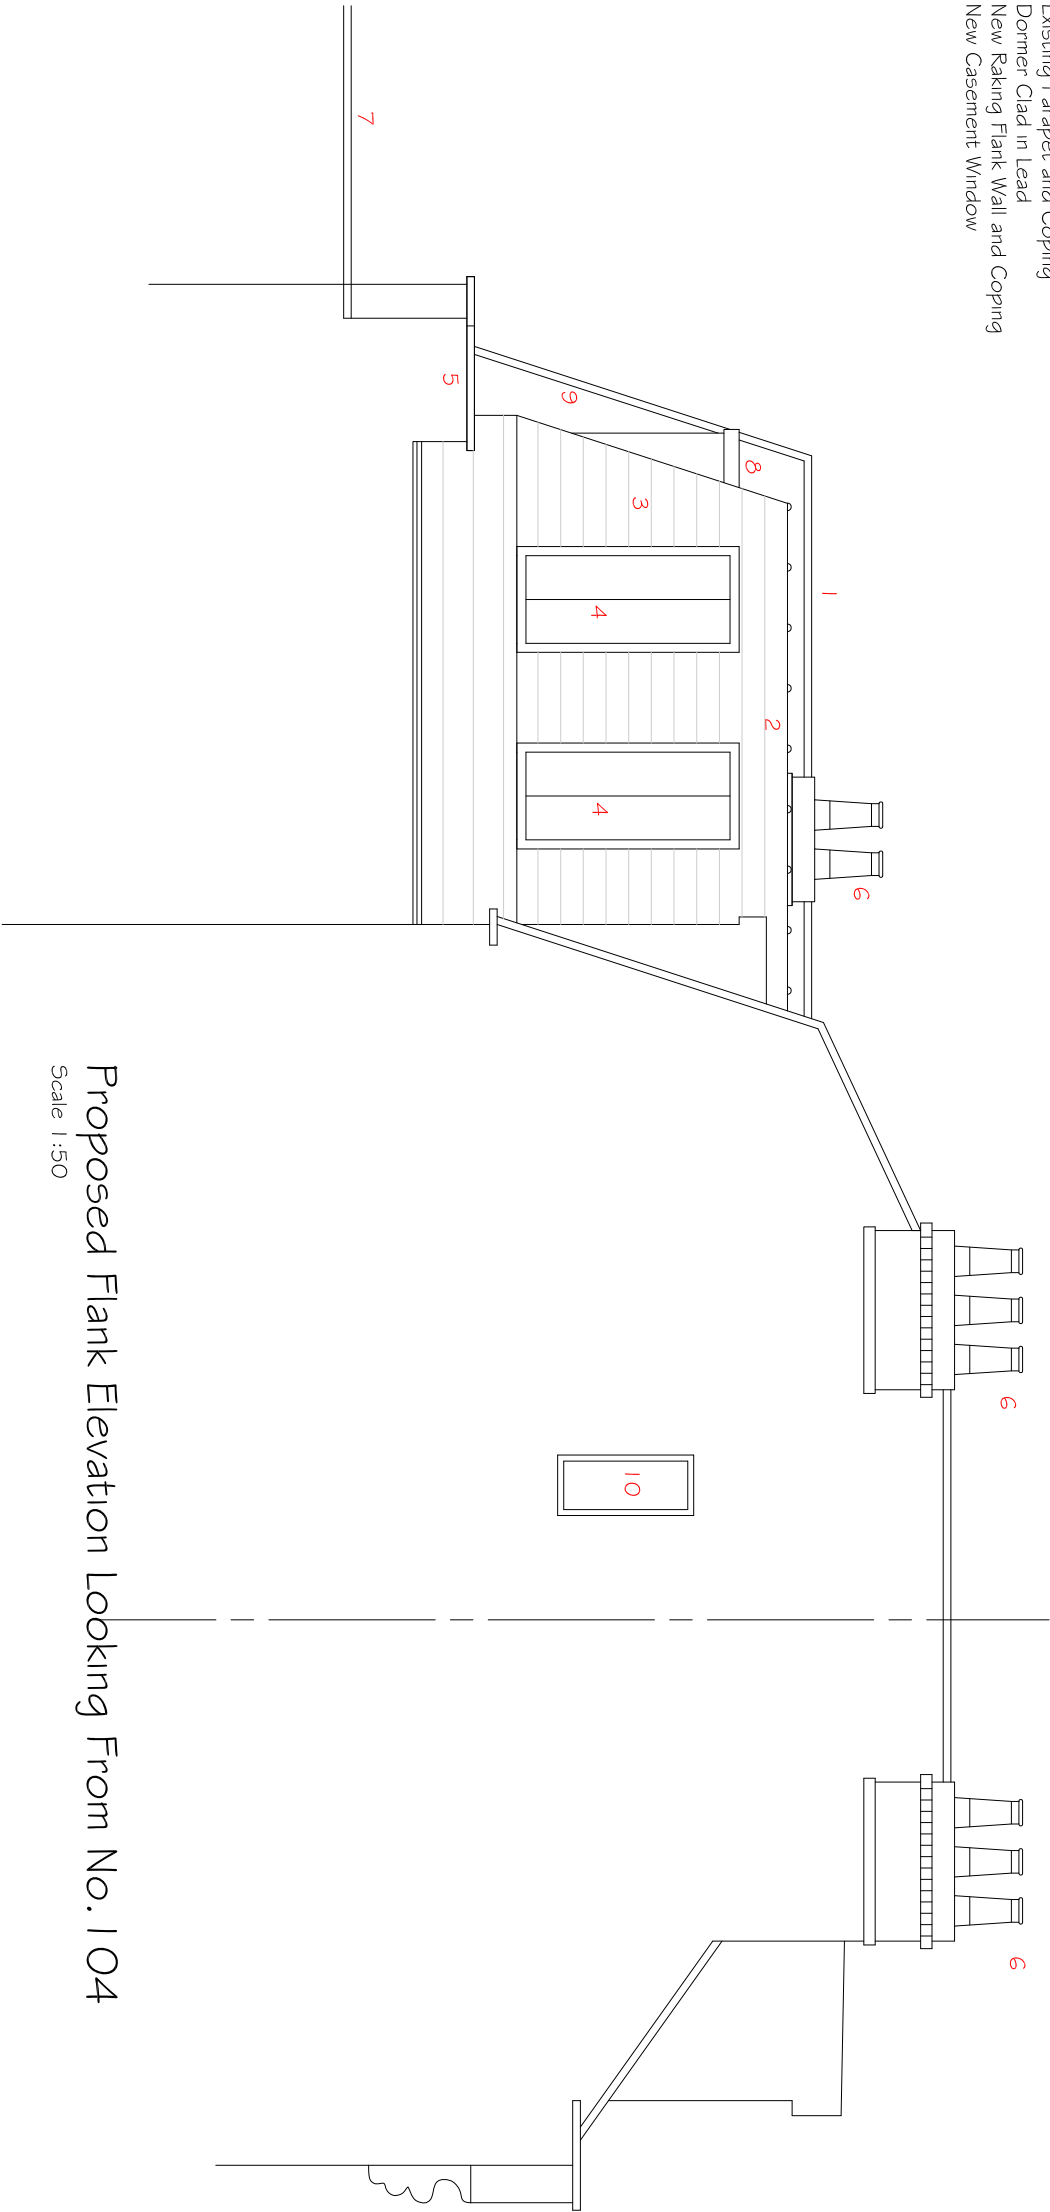

Proposed Flank Elevation Looking From No. 104

Scale 1:50



robert dempsey & associates architectural design & project management 28 Hatley Close London N11 3LN tel: 020 8361 9407			Notes:		
-			Samantha Waite & Paul Harvey 106 Savernake Road		
Rev.	Description	Date	Drwg : Proposed Flank Elevation From No.104 Scale1 : 50 @ A3 DRWG. No. 377.11 / PA Planning Application Issue copyright		
	-	-			