


NEW CONSERVATORY
PROPOSED SIDE
ELEVATION to no. 30

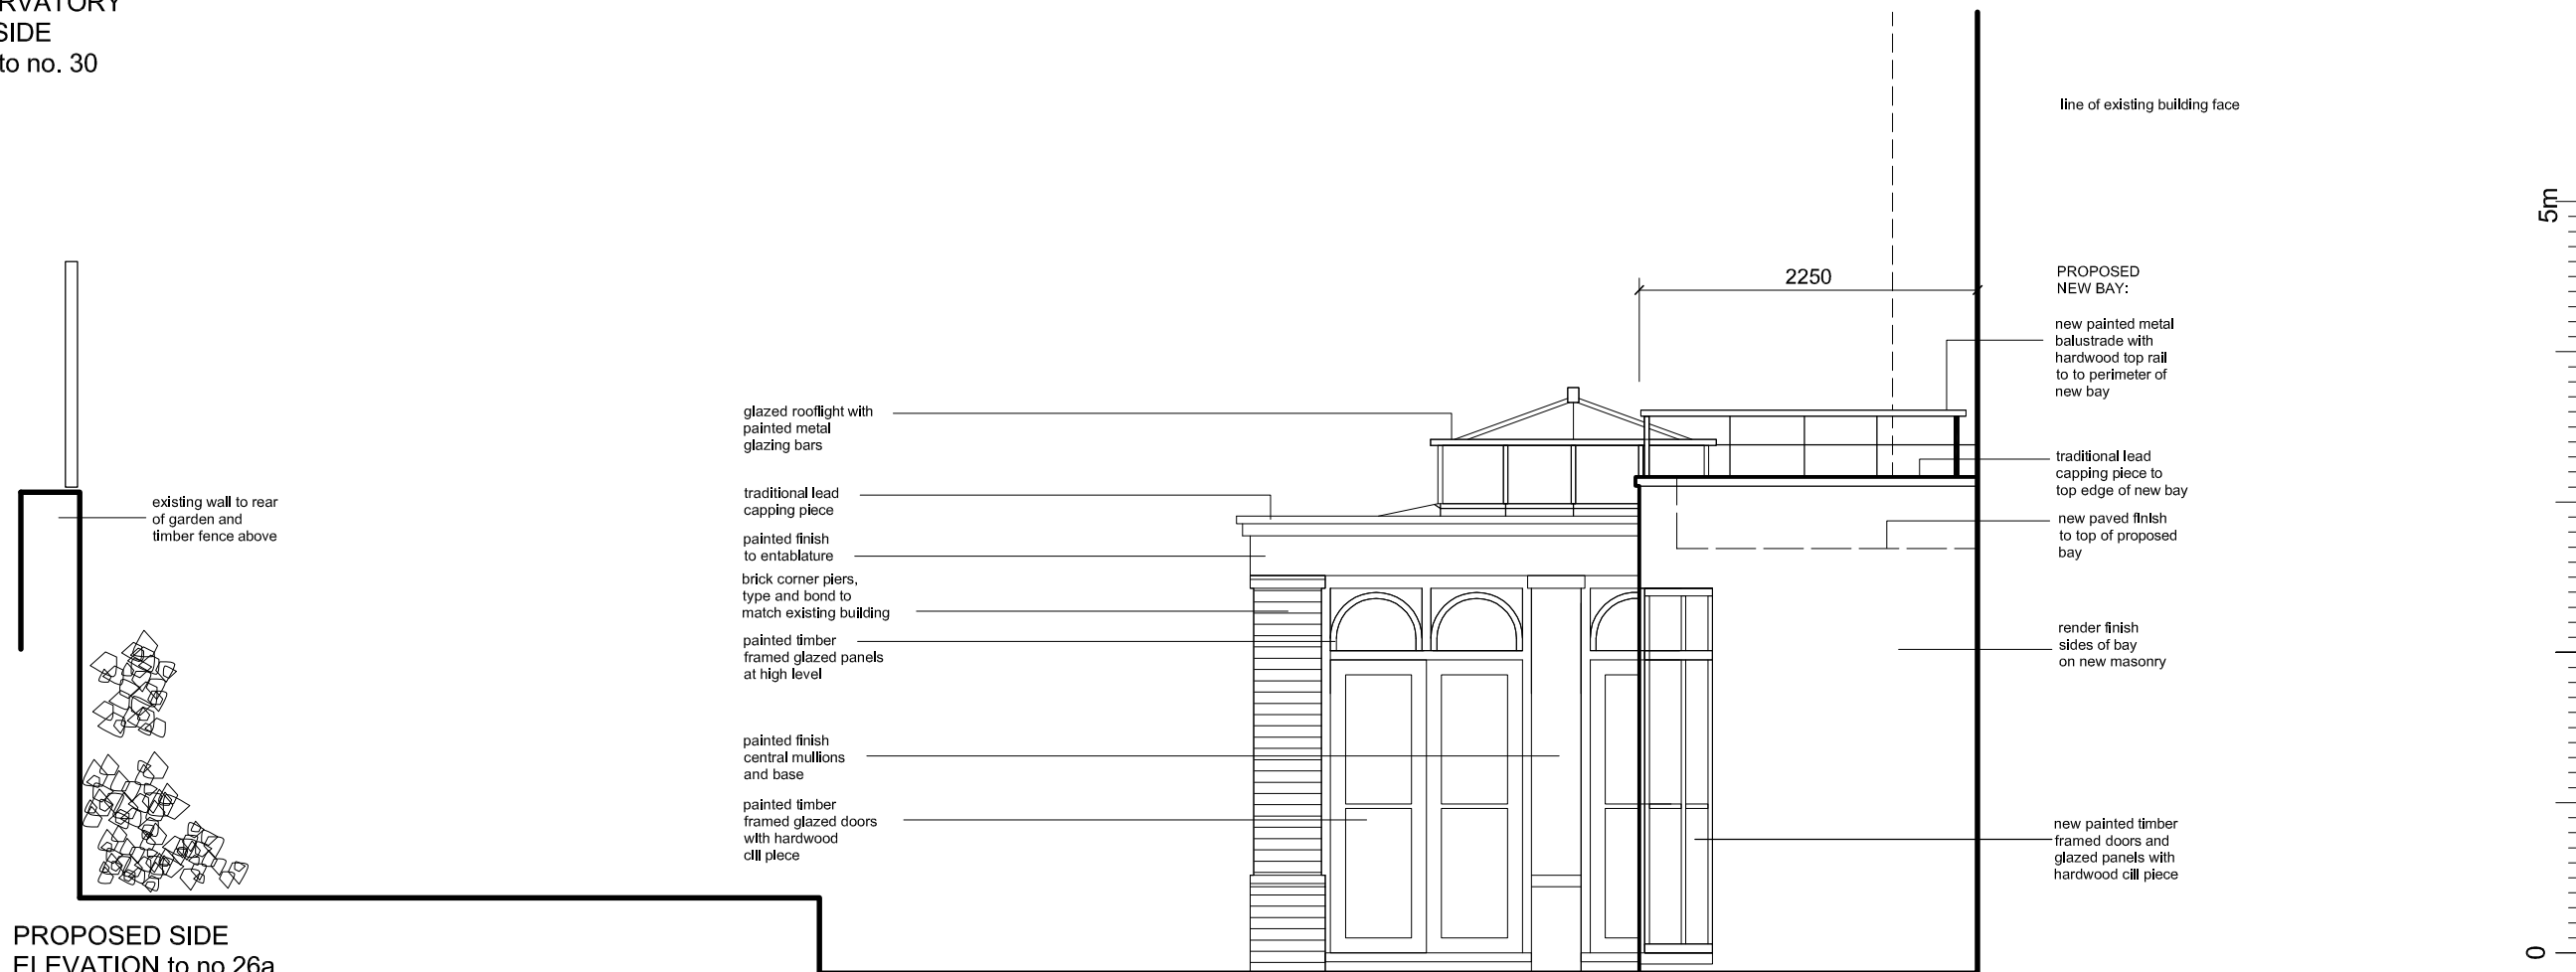

PROPOSED SIDE
ELEVATION to no 26a

Do not scale from drawing. Work from figured dimensions only. In event of discrepancy contact architect for clarification before proceeding. All dimensions in millimeters. IF IN DOUBT - ASK

Drg no A-06 Project Flat 2, 28 Belsize Park Gardens, London NW3 4LH
Title Proposed side elevations of conservatory / extension
Scale 1:50 FS @ A3 Date November 2014

ALASTAIR HOWE ARCHITECT
www.alastairhowe.co.uk
T. 0 1 2 7 9 4 3 9 6 4 0

Revisions:

