


SECTION A
THROUGH PROPOSED
CONSERVATORY



SECTION B
THROUGH PROPOSED
NEW BAY

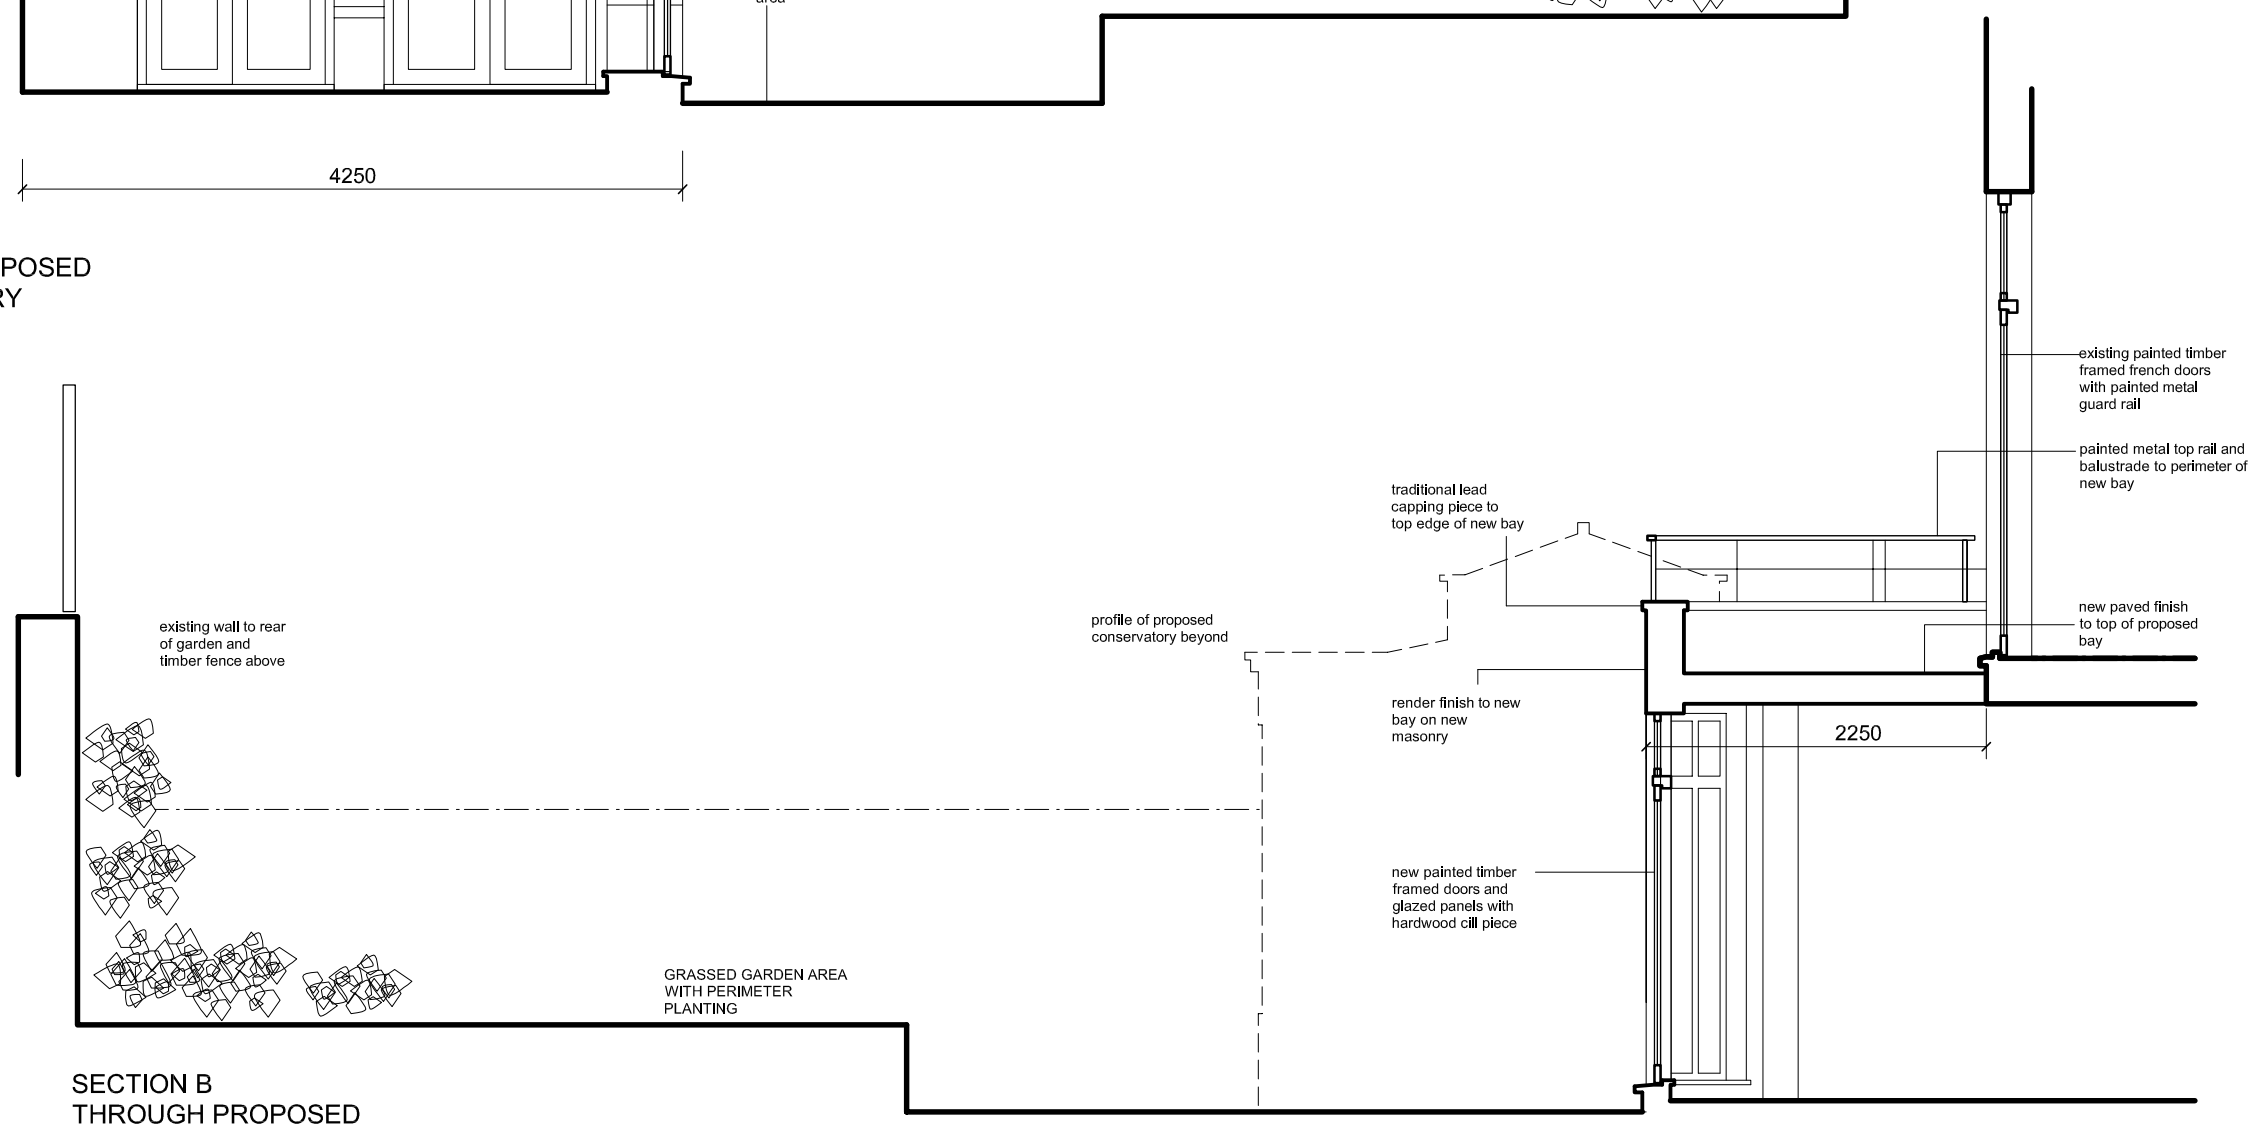

Do not scale from drawing. Work from figured dimensions only. In event of discrepancy contact architect for clarification before proceeding. All dimensions in millimeters. IF IN DOUBT - ASK

Drg no A-07 Project Flat 2, 28 Belsize Park Gardens, London NW3 4LH
 Title Proposed Sections
 Scale 1:50 FS @ A3 Date November 2014

ALASTAIR HOWE ARCHITECT
 www.alastairhowe.co.uk
 T. 0 1 2 7 9 4 3 9 6 4 0

Revisions:

