


EXTERNAL TIMBER CLADDING DETAIL
- PLAN - SCALE 1:20

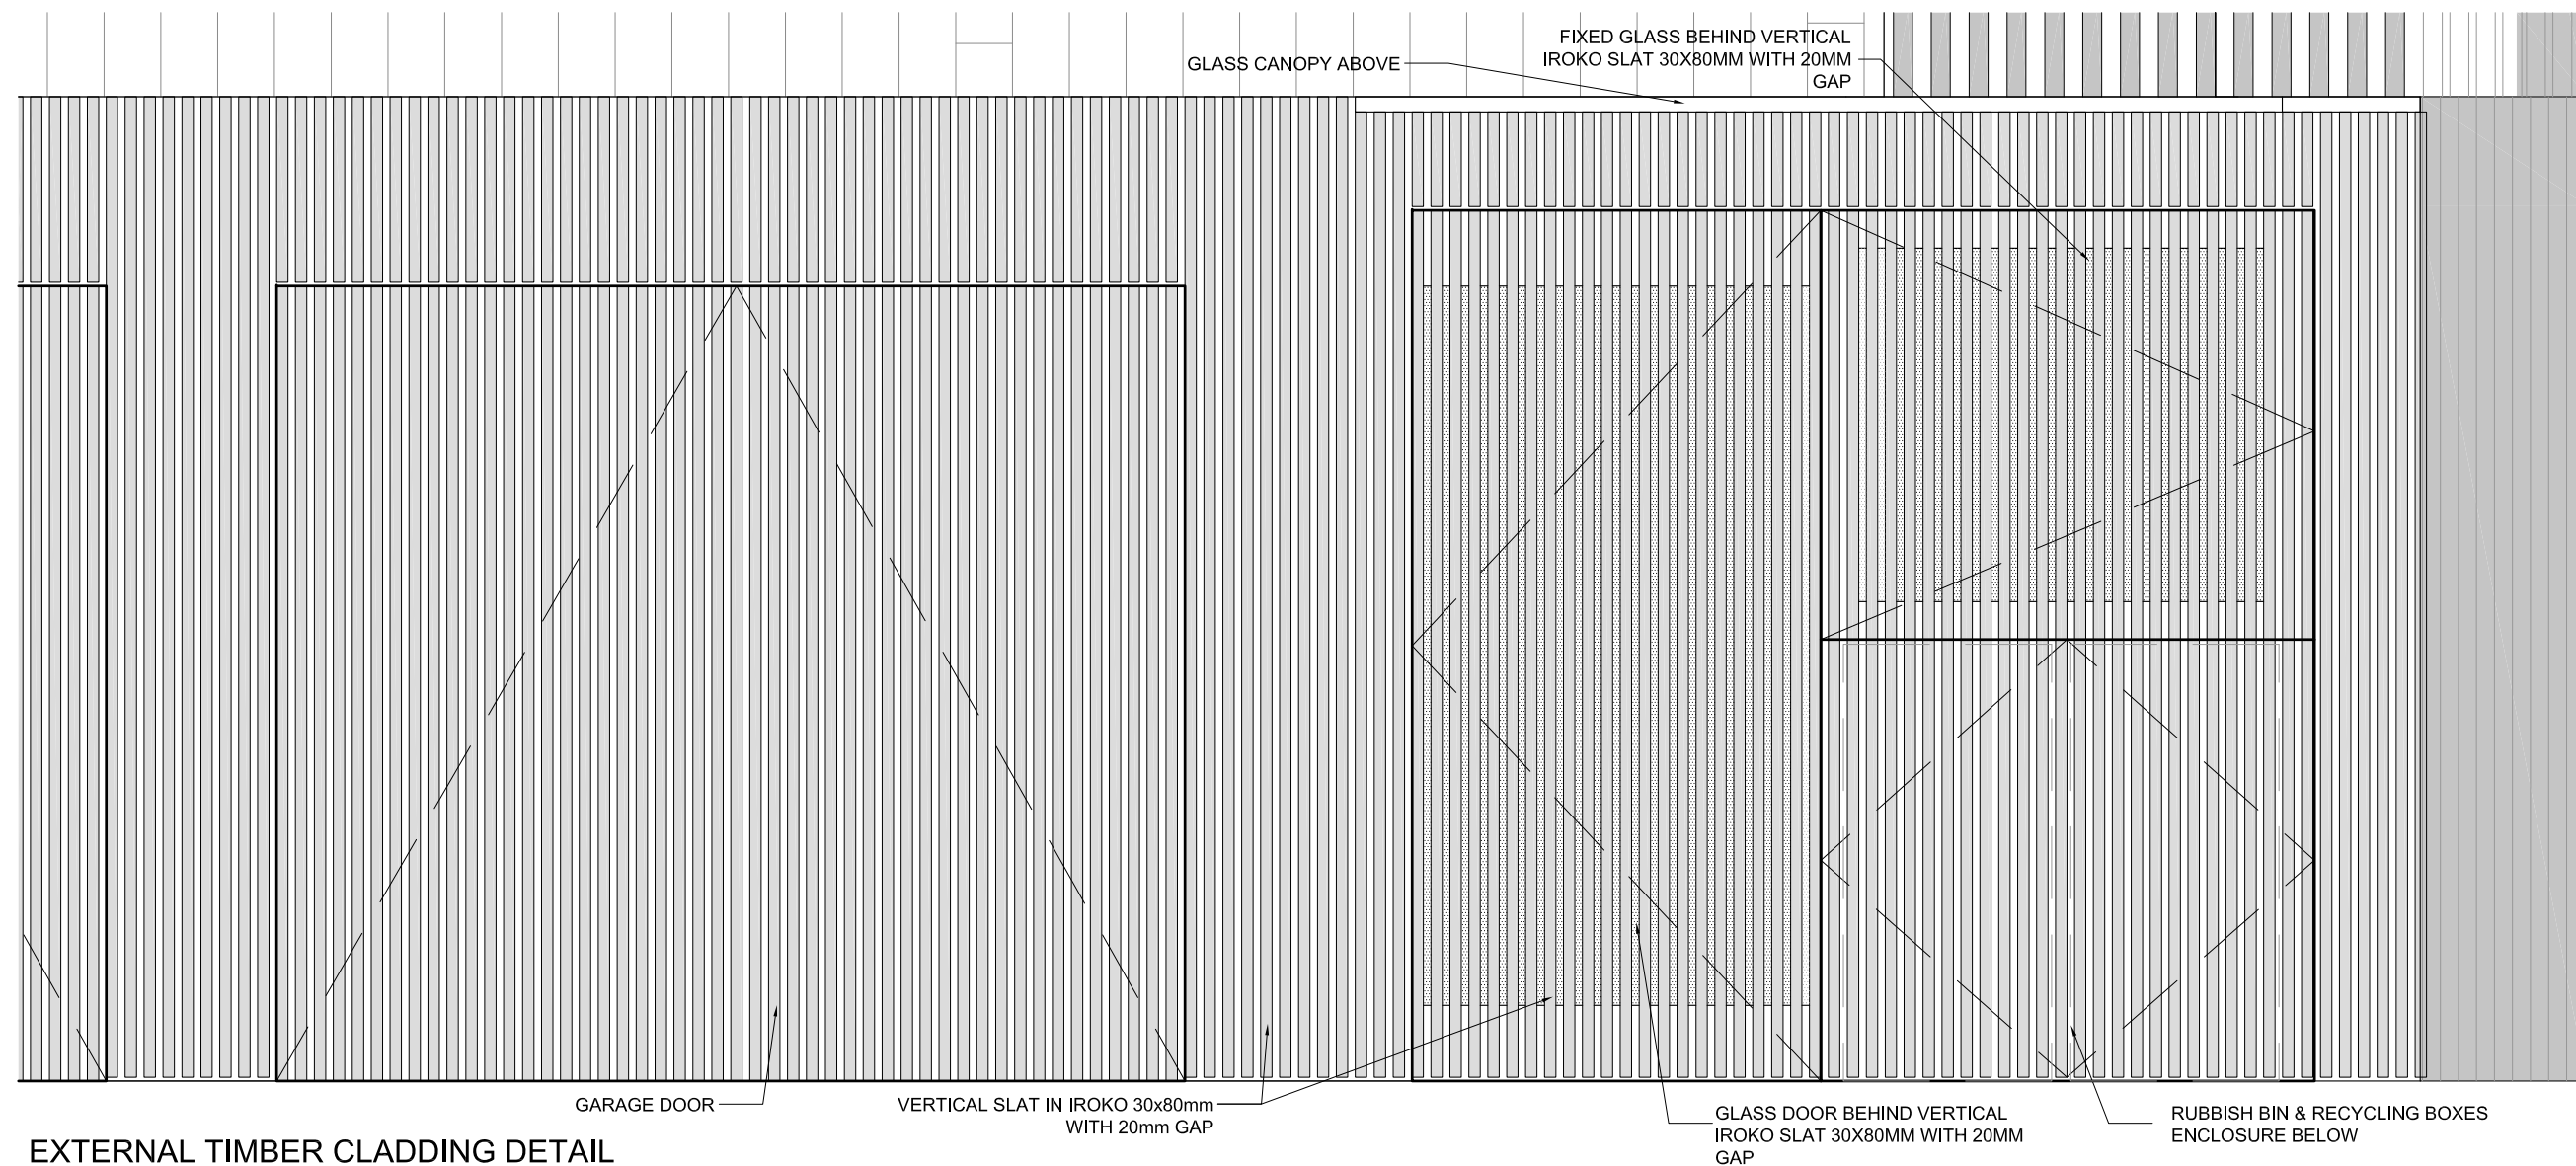

EXTERNAL TIMBER CLADDING DETAIL
- ELEVATION - SCALE 1:20

5 NUTLEY TERRACE
LONDON NW3

EXTERNAL TIMBER
CLADDING DETAIL

DWG No.: 5NT/504

SCALE: 1:20@A3

DATE: AUGUST 2011

belsize
architects

© COPYRIGHT
NOT TO BE REPRODUCED OR USED
WITHOUT PERMISSION

48 PARKHILL ROAD LONDON NW3 2YP
TEL 020 7482 4420 FAX 020 7482 4186
EMAIL: MAIL@BELSIZEARCHITECTS.COM