


Notes

Do not scale from drawing
All dimensions to be checked on site
This drawing is copyright ©

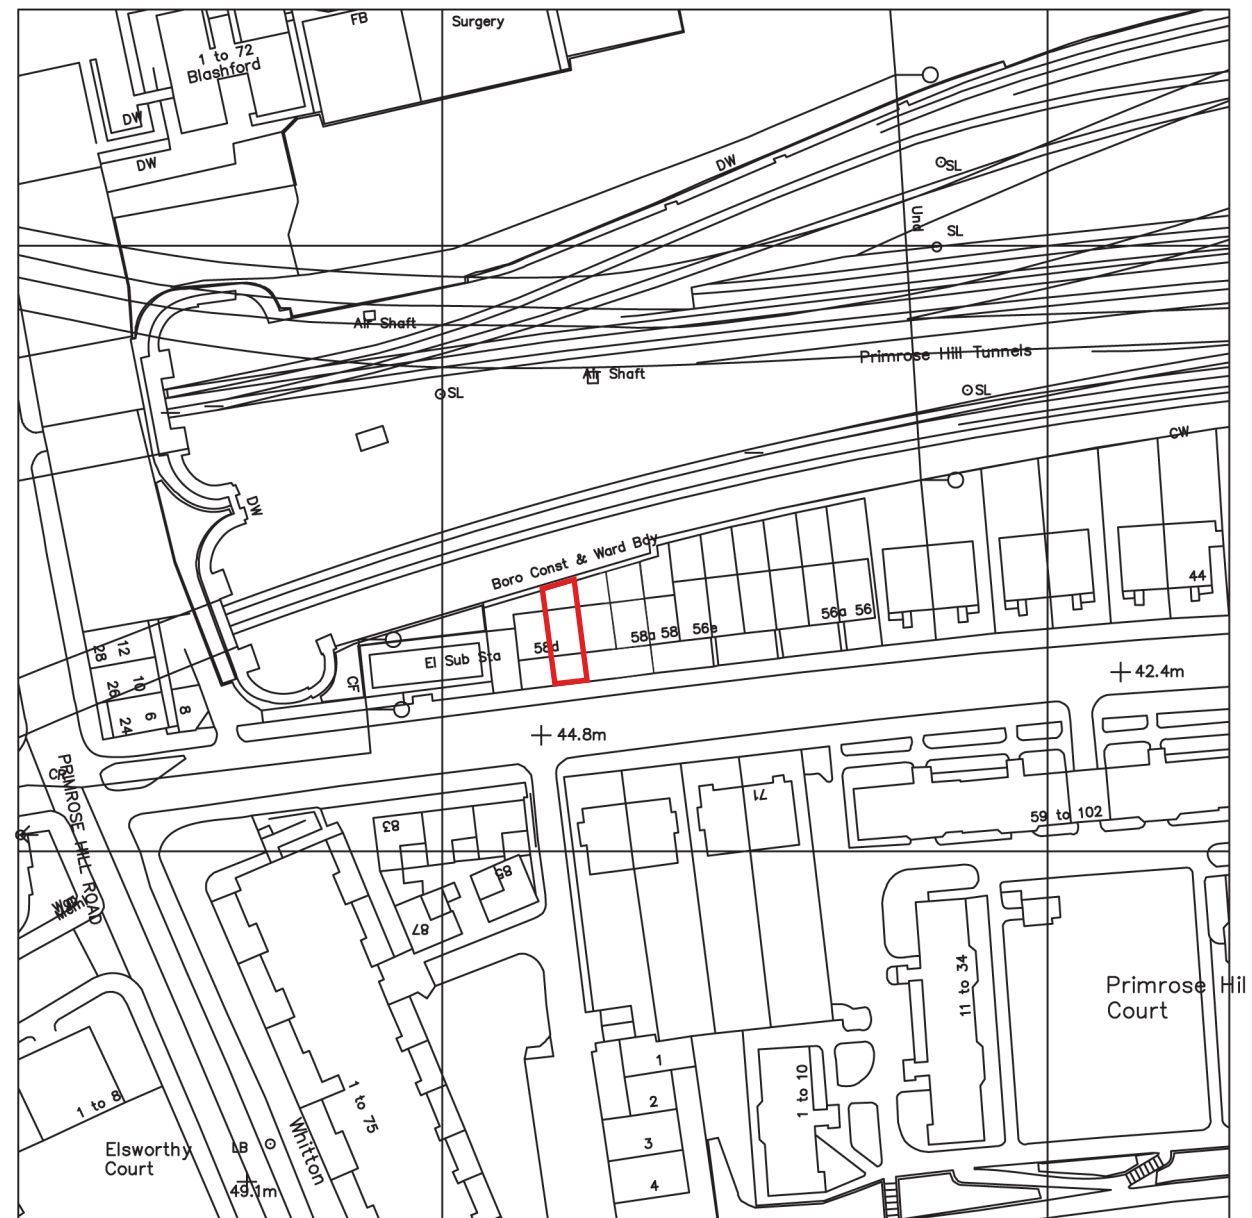

| | | |
|-----|----------|-------------|
| | | |
| | | |
| - | 12.11.12 | First Drawn |
| Rev | Date | Description |



2-24 KINGSFORD STREET
LONDON NW5 4JT

20 3411 4686

info@francisarchitects.co.uk
www.francisarchitects.co.uk

Project
58C KING HENRYS ROAD

Client **Adrian Goldthorpe**

Date 12.11.12 Scale 1:1000 at A3

Title

LOCATION PLAN

Drawn JH Checked NF Approved XX

Status EXISTING

| Project | Discipline | View | Drawing No. | Rev. |
|---------|------------|------|-------------|------|
|---------|------------|------|-------------|------|

11205 | A | P | 001 | -