

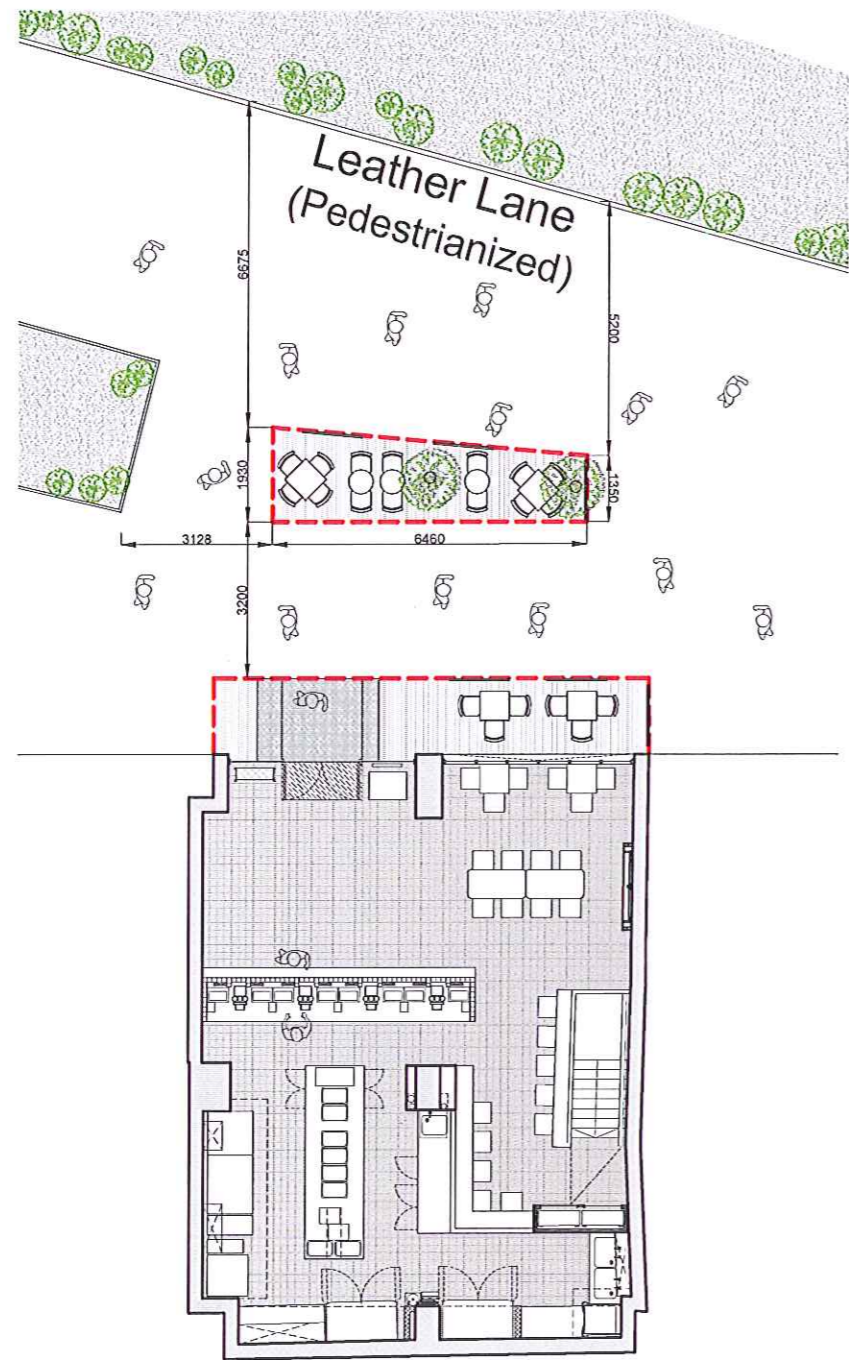


FURNITURE DIMENSIONS

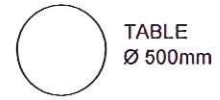

PROPOSED EXTERNAL PLAN
SCALE: 1:100

20 PERSONS SEATED EXTERNALLY

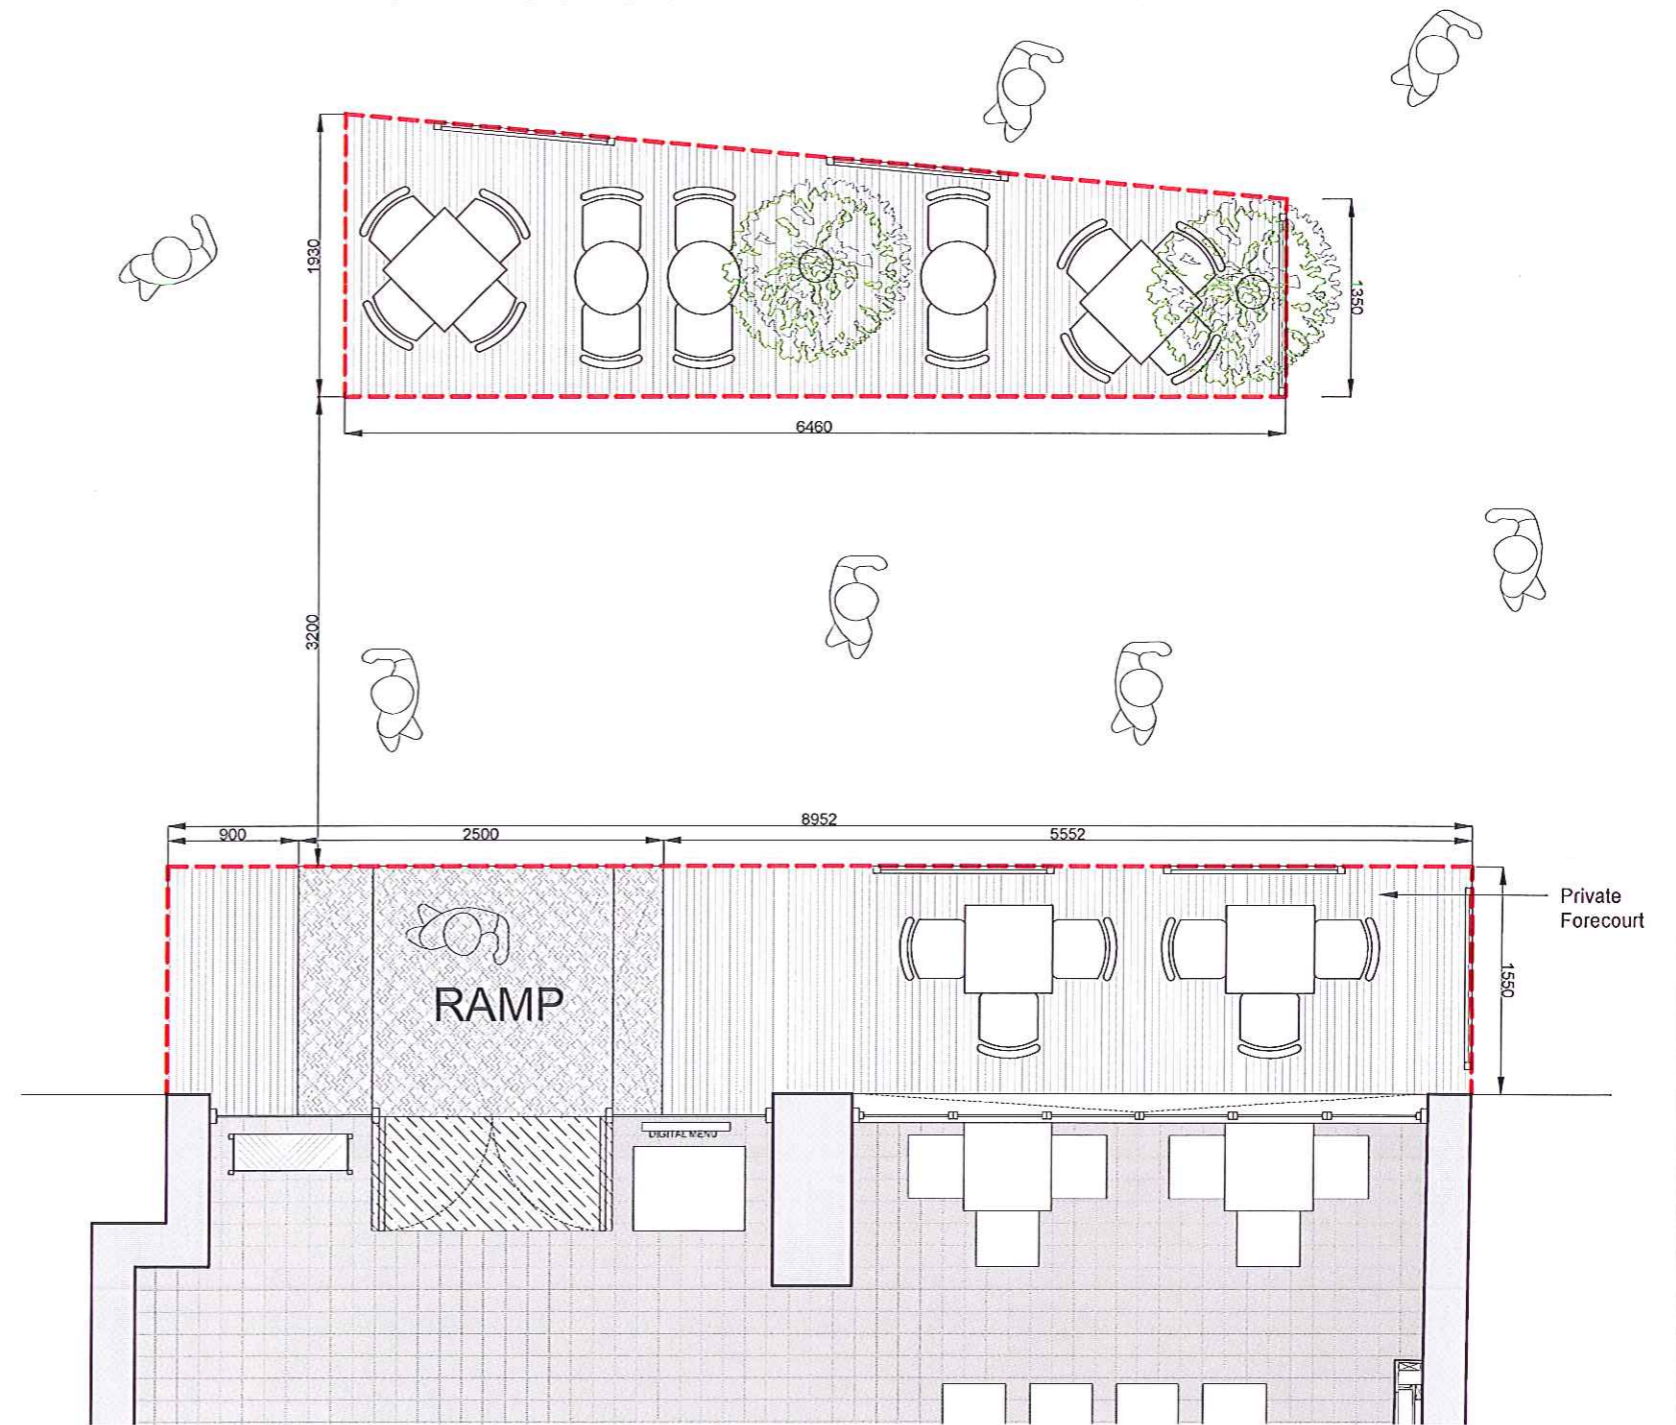

PROPOSED EXTERNAL PLAN
SCALE: 1:50

REV	DATE	NOTES
A	15.08.13	Construction Issue

INT	Project title	Scale @ A3
GH	Chilango Leather Lane	1:100
GH	Proposed External GA Plan	1:50
	Drawing no. 12036_GA_012_REV A	Drawn GH Checked BMA