


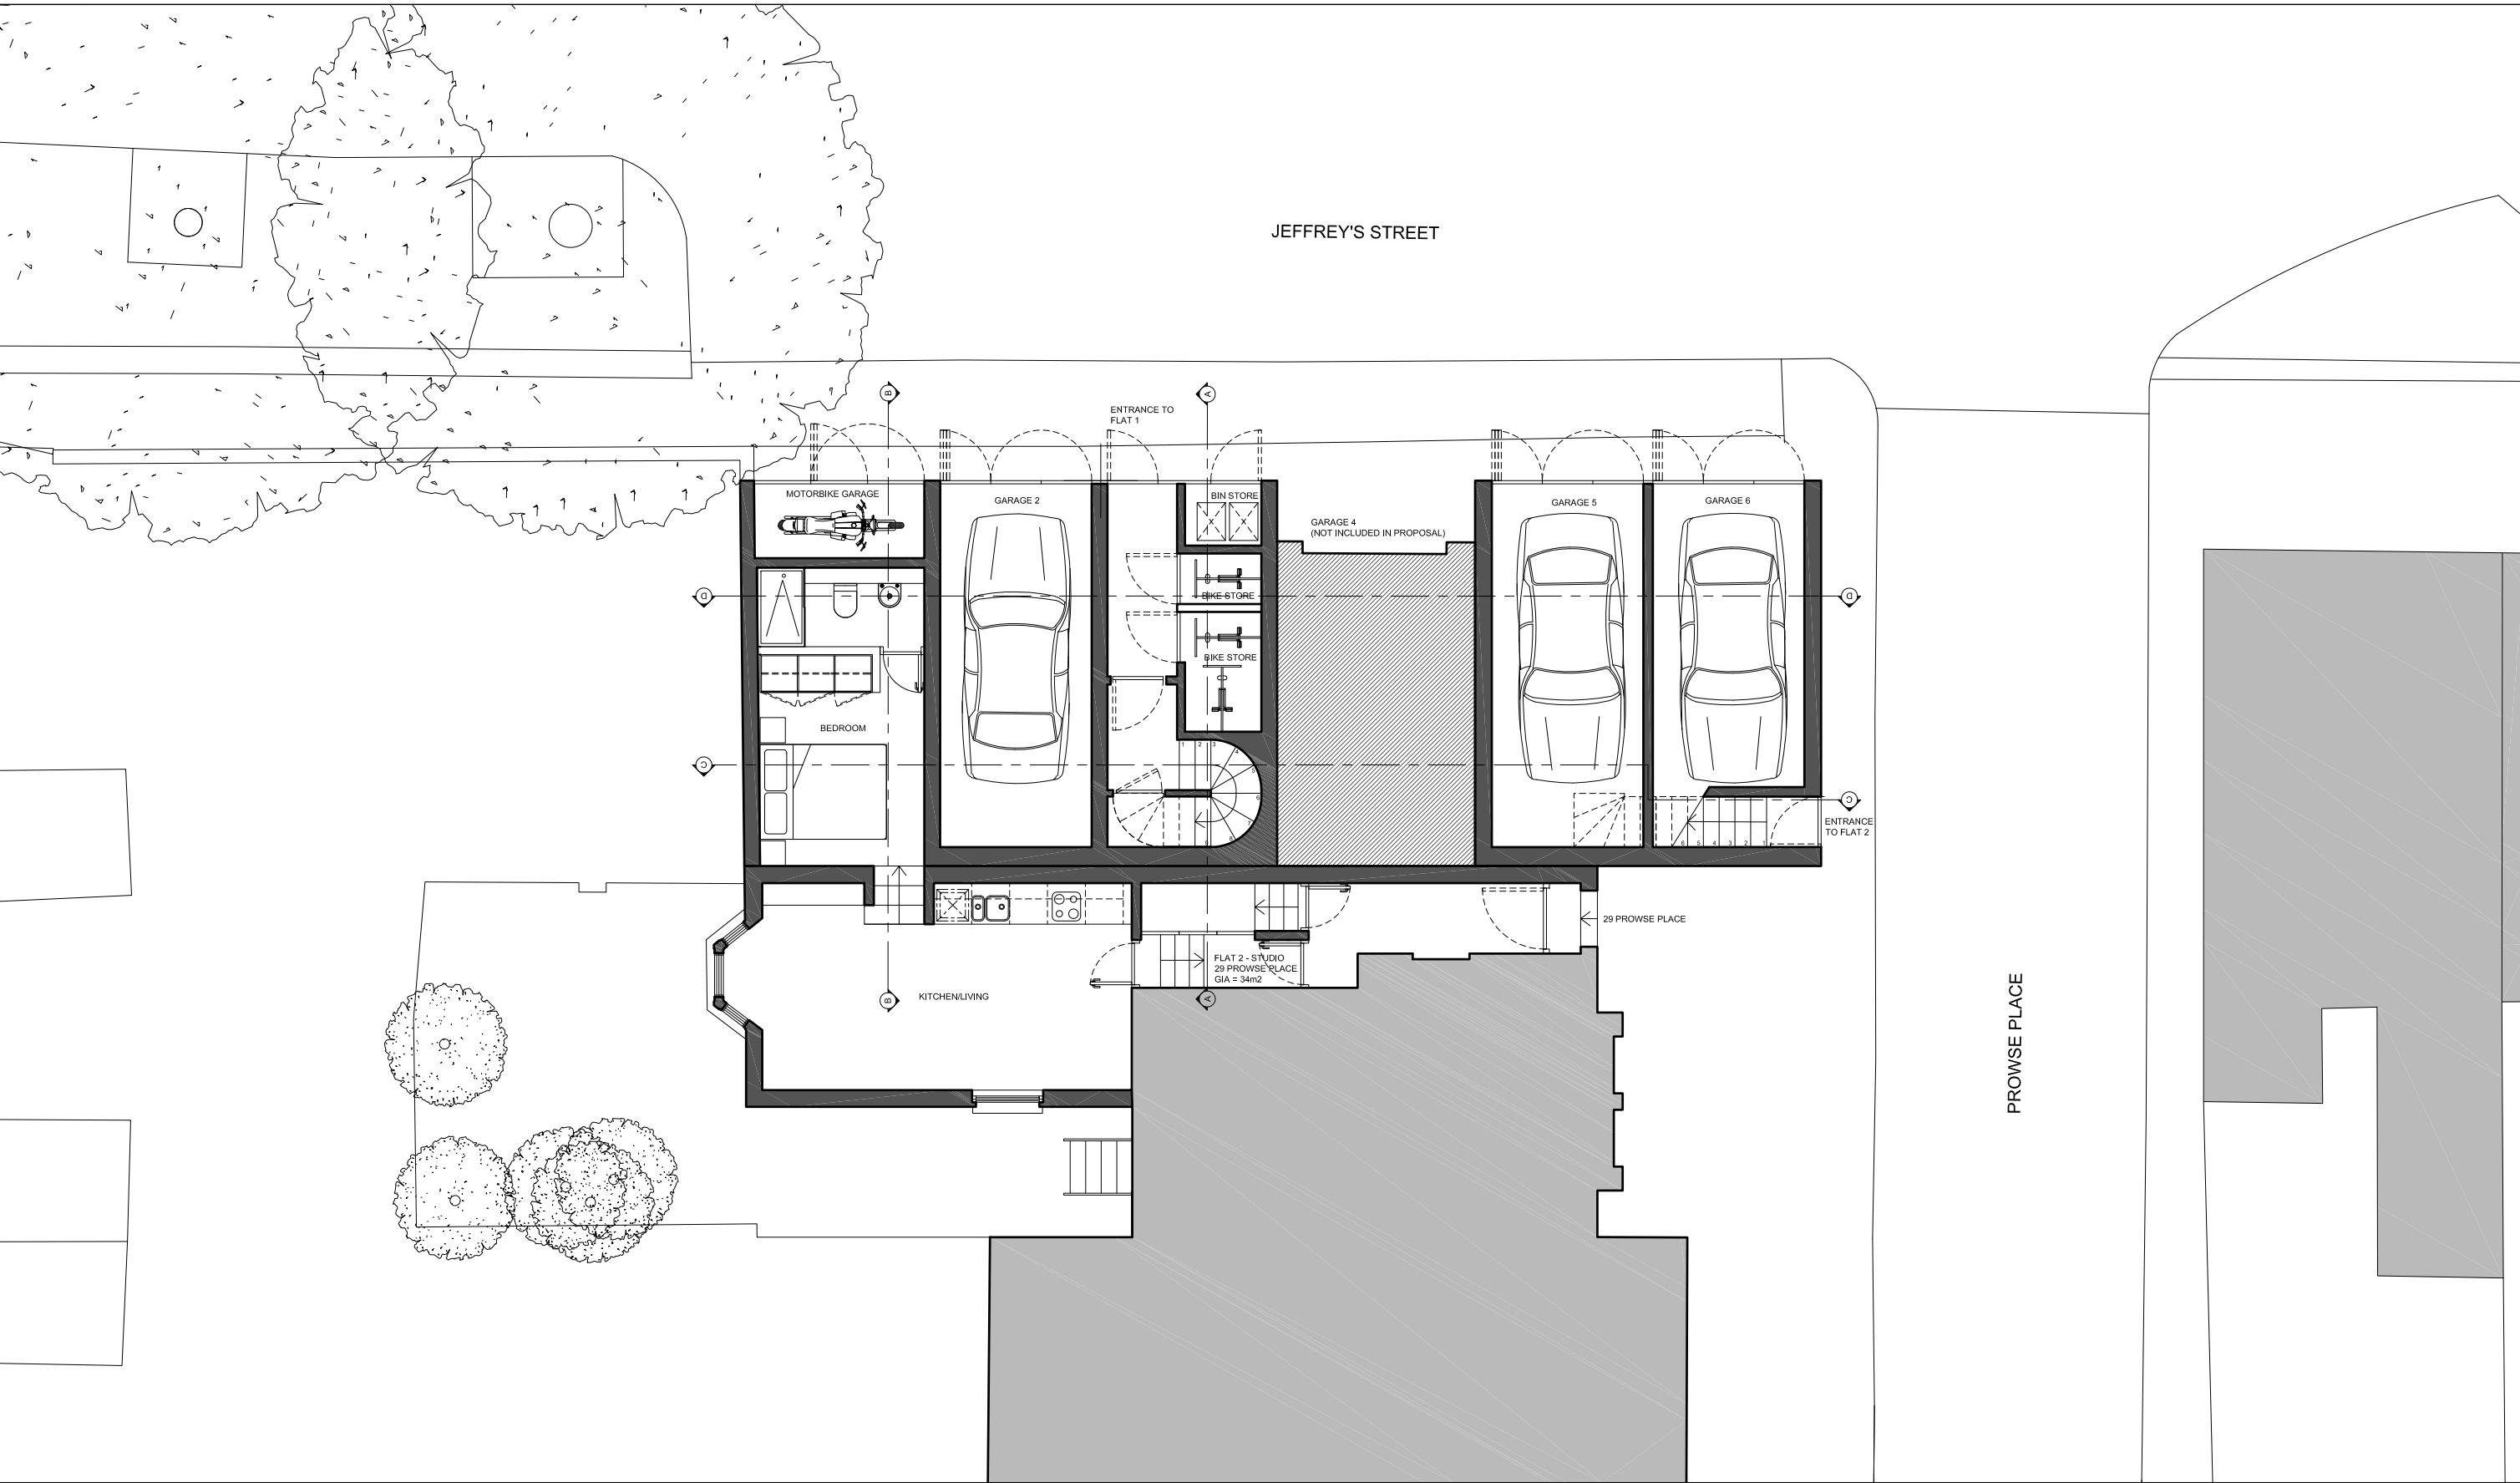


DATE	REVISIONS
21.10.2014	PL02 PLANNING COMMENTS
22.07.2014	PL01 PLANNING SUBMISSION

Do not scale from this drawing
All dimensions to be confirmed on site
Information contained within this drawing is the sole copyright of EMRYS Architects Ltd and is not to be reproduced without permission
EMRYS Architects are to be notified immediately of any discrepancies

EMRYS
CAP House | 9-12 Long Lane | London | EC1A 9HA
mail@emrysarchitects.com
www.emrysarchitects.com T: 020 7726 5060

JOB NO.	1207	CLIENT	GEMM DESIGN	
TITLE	JEFFREY'S STREET GARAGES NW1 9PN			
DWG	PROPOSED PLANS GROUND FLOOR			
DRAWN	CM	DATE	22.07.2014	SCALE 1/100
CHECKED	GE	STATUS	PLANNING	REV PL02
DWG NO.	1207-0200-AP-001			


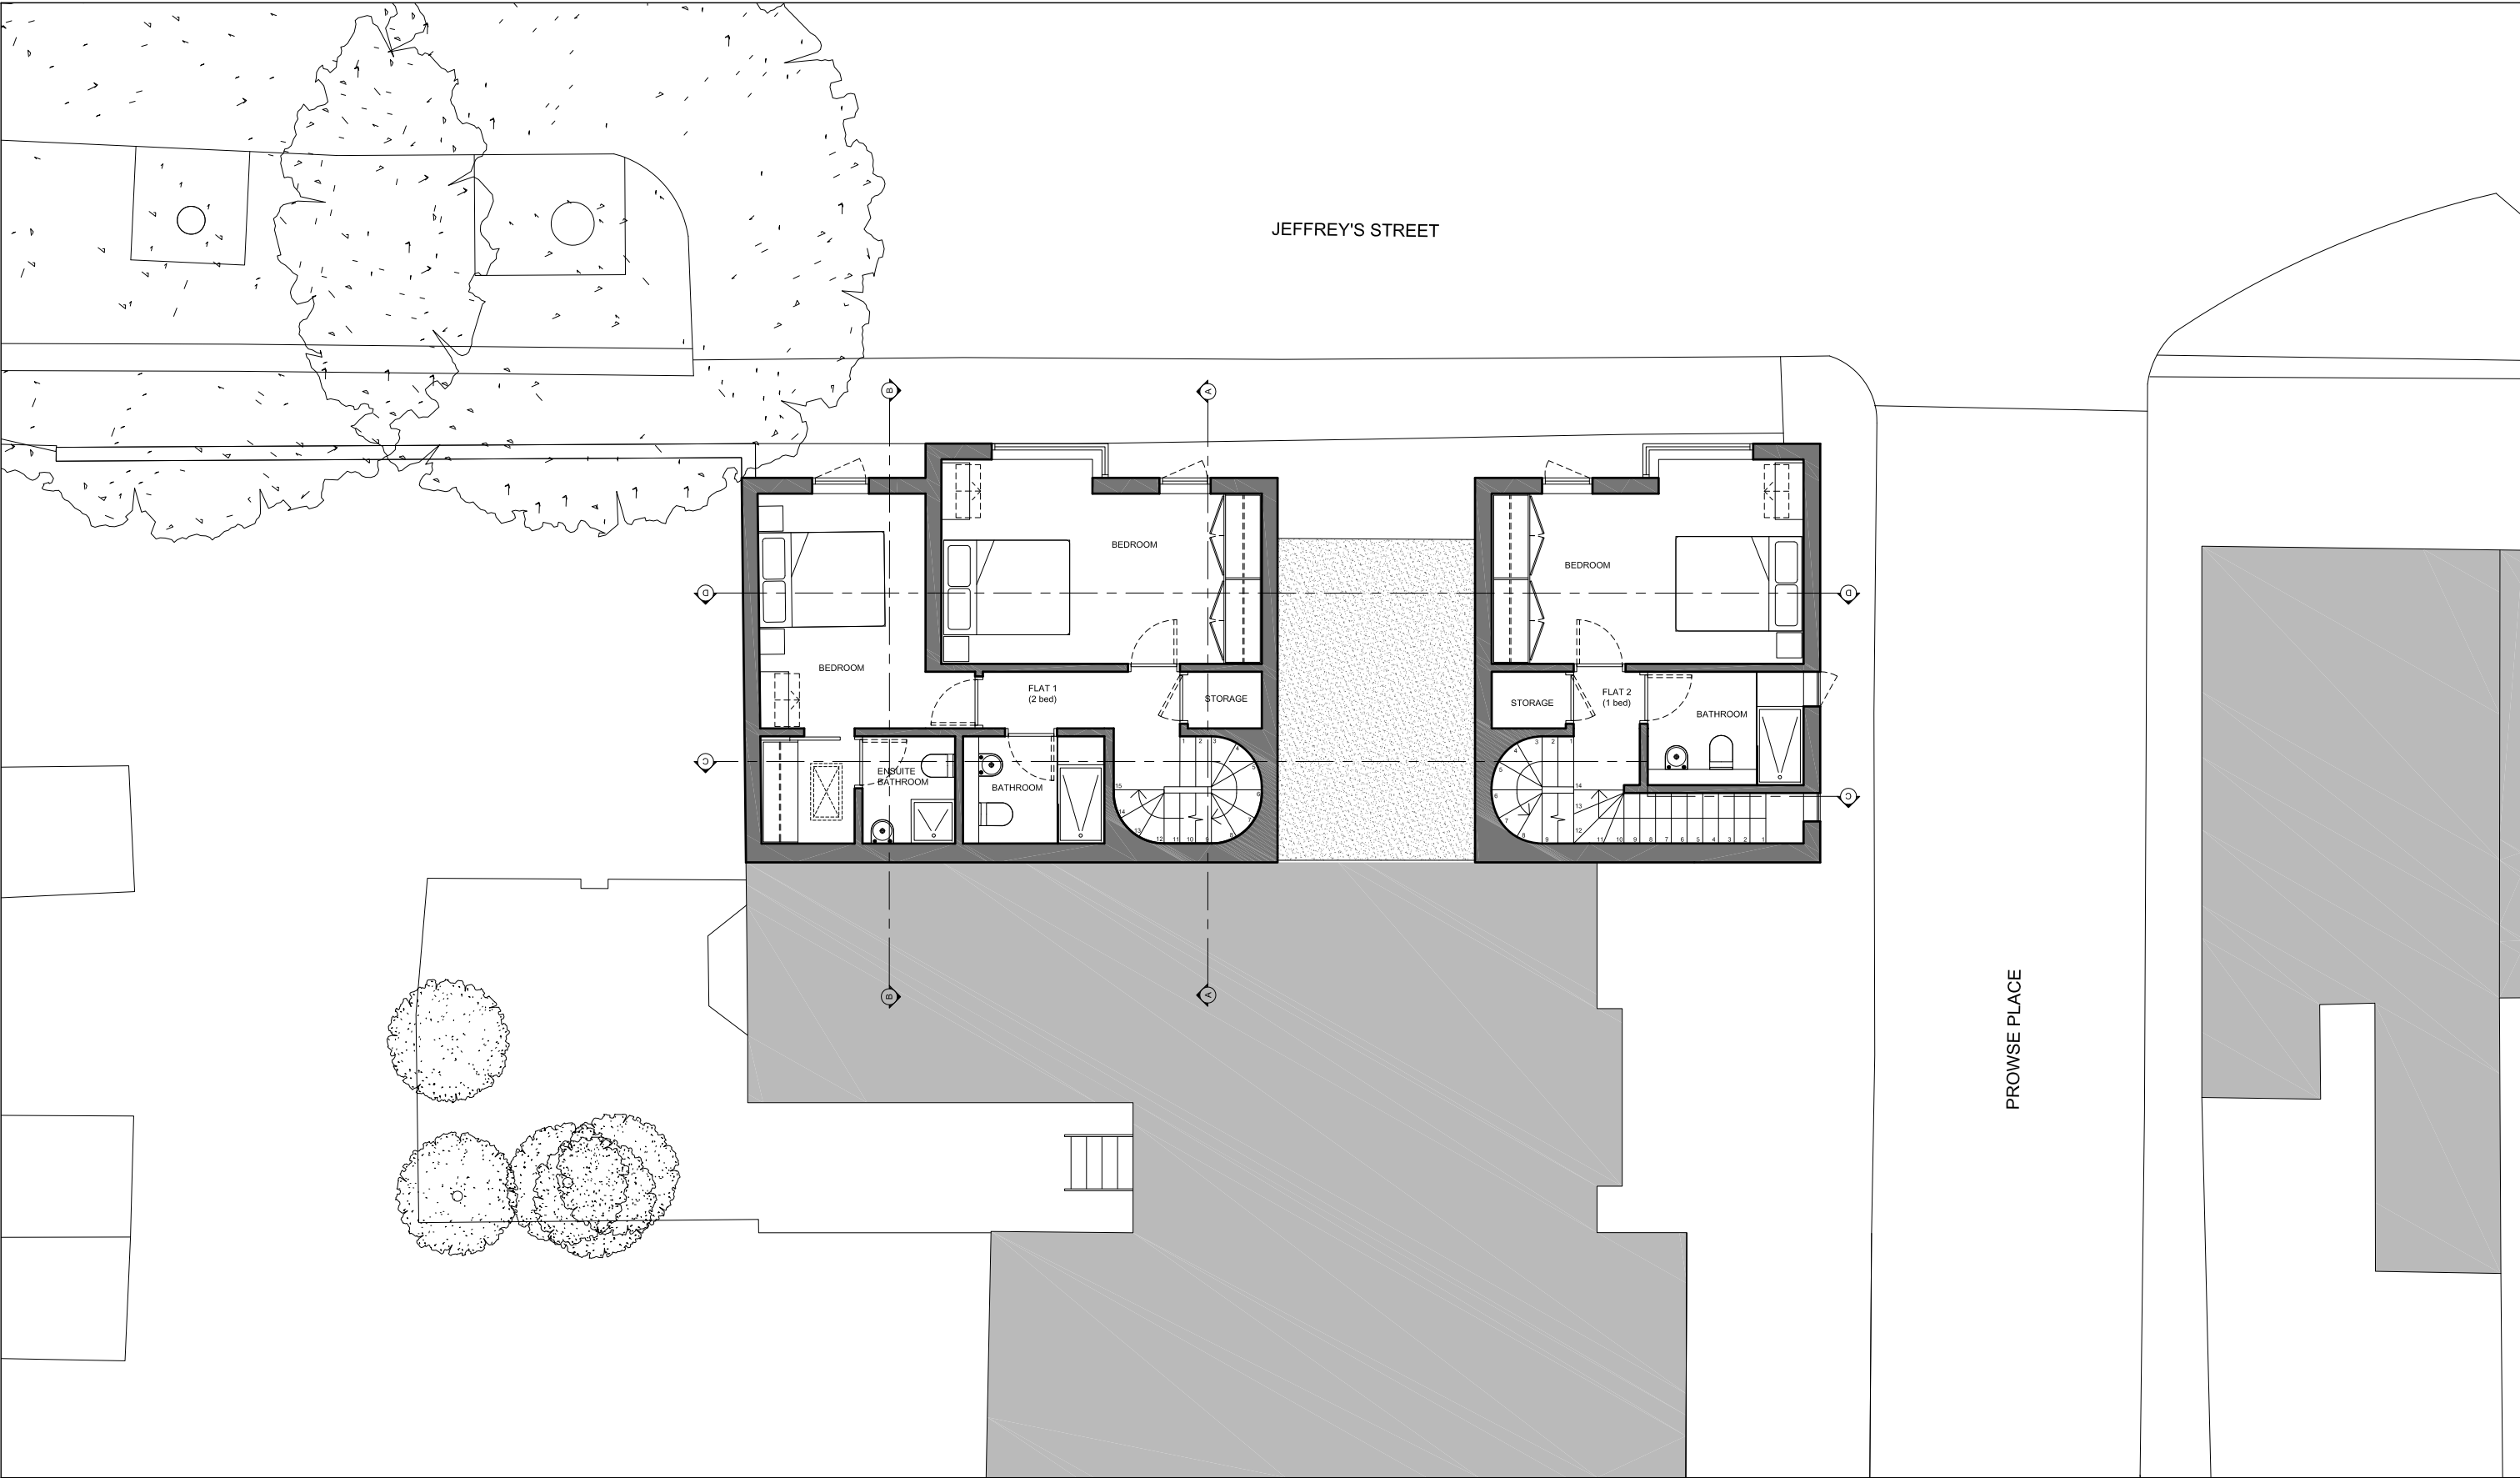


DATE	REVISIONS
21.10.2014	PL02 PLANNING COMMENTS
22.07.2014	PL01 PLANNING SUBMISSION

Do not scale from this drawing.
All dimensions to be confirmed on site.
Information contained within this drawing is the sole copyright of EMRYS Architects Ltd and is not to be reproduced without permission.
EMRYS Architects are to be notified immediately of any discrepancies.

EMRYS
CAP House | 9-12 Long Lane | London | EC1A 9HA
mail@emrysarchitects.com
www.emrysarchitects.com T: 020 7726 5060

JOB NO	1207	CLIENT	GEMM DESIGN		
TITLE	JEFFREY'S STREET GARAGES NW1 9PN				
DWG	PROPOSED PLANS FIRST FLOOR				
DRAWN	CM	DATE	22.07.2014	SCALE & A3	1/100
CHECKED	GE	STATUS	PLANNING	REV	PL02
DWG NO.	1207-0200-AP-002				

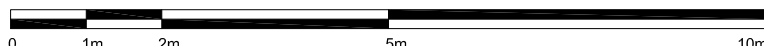
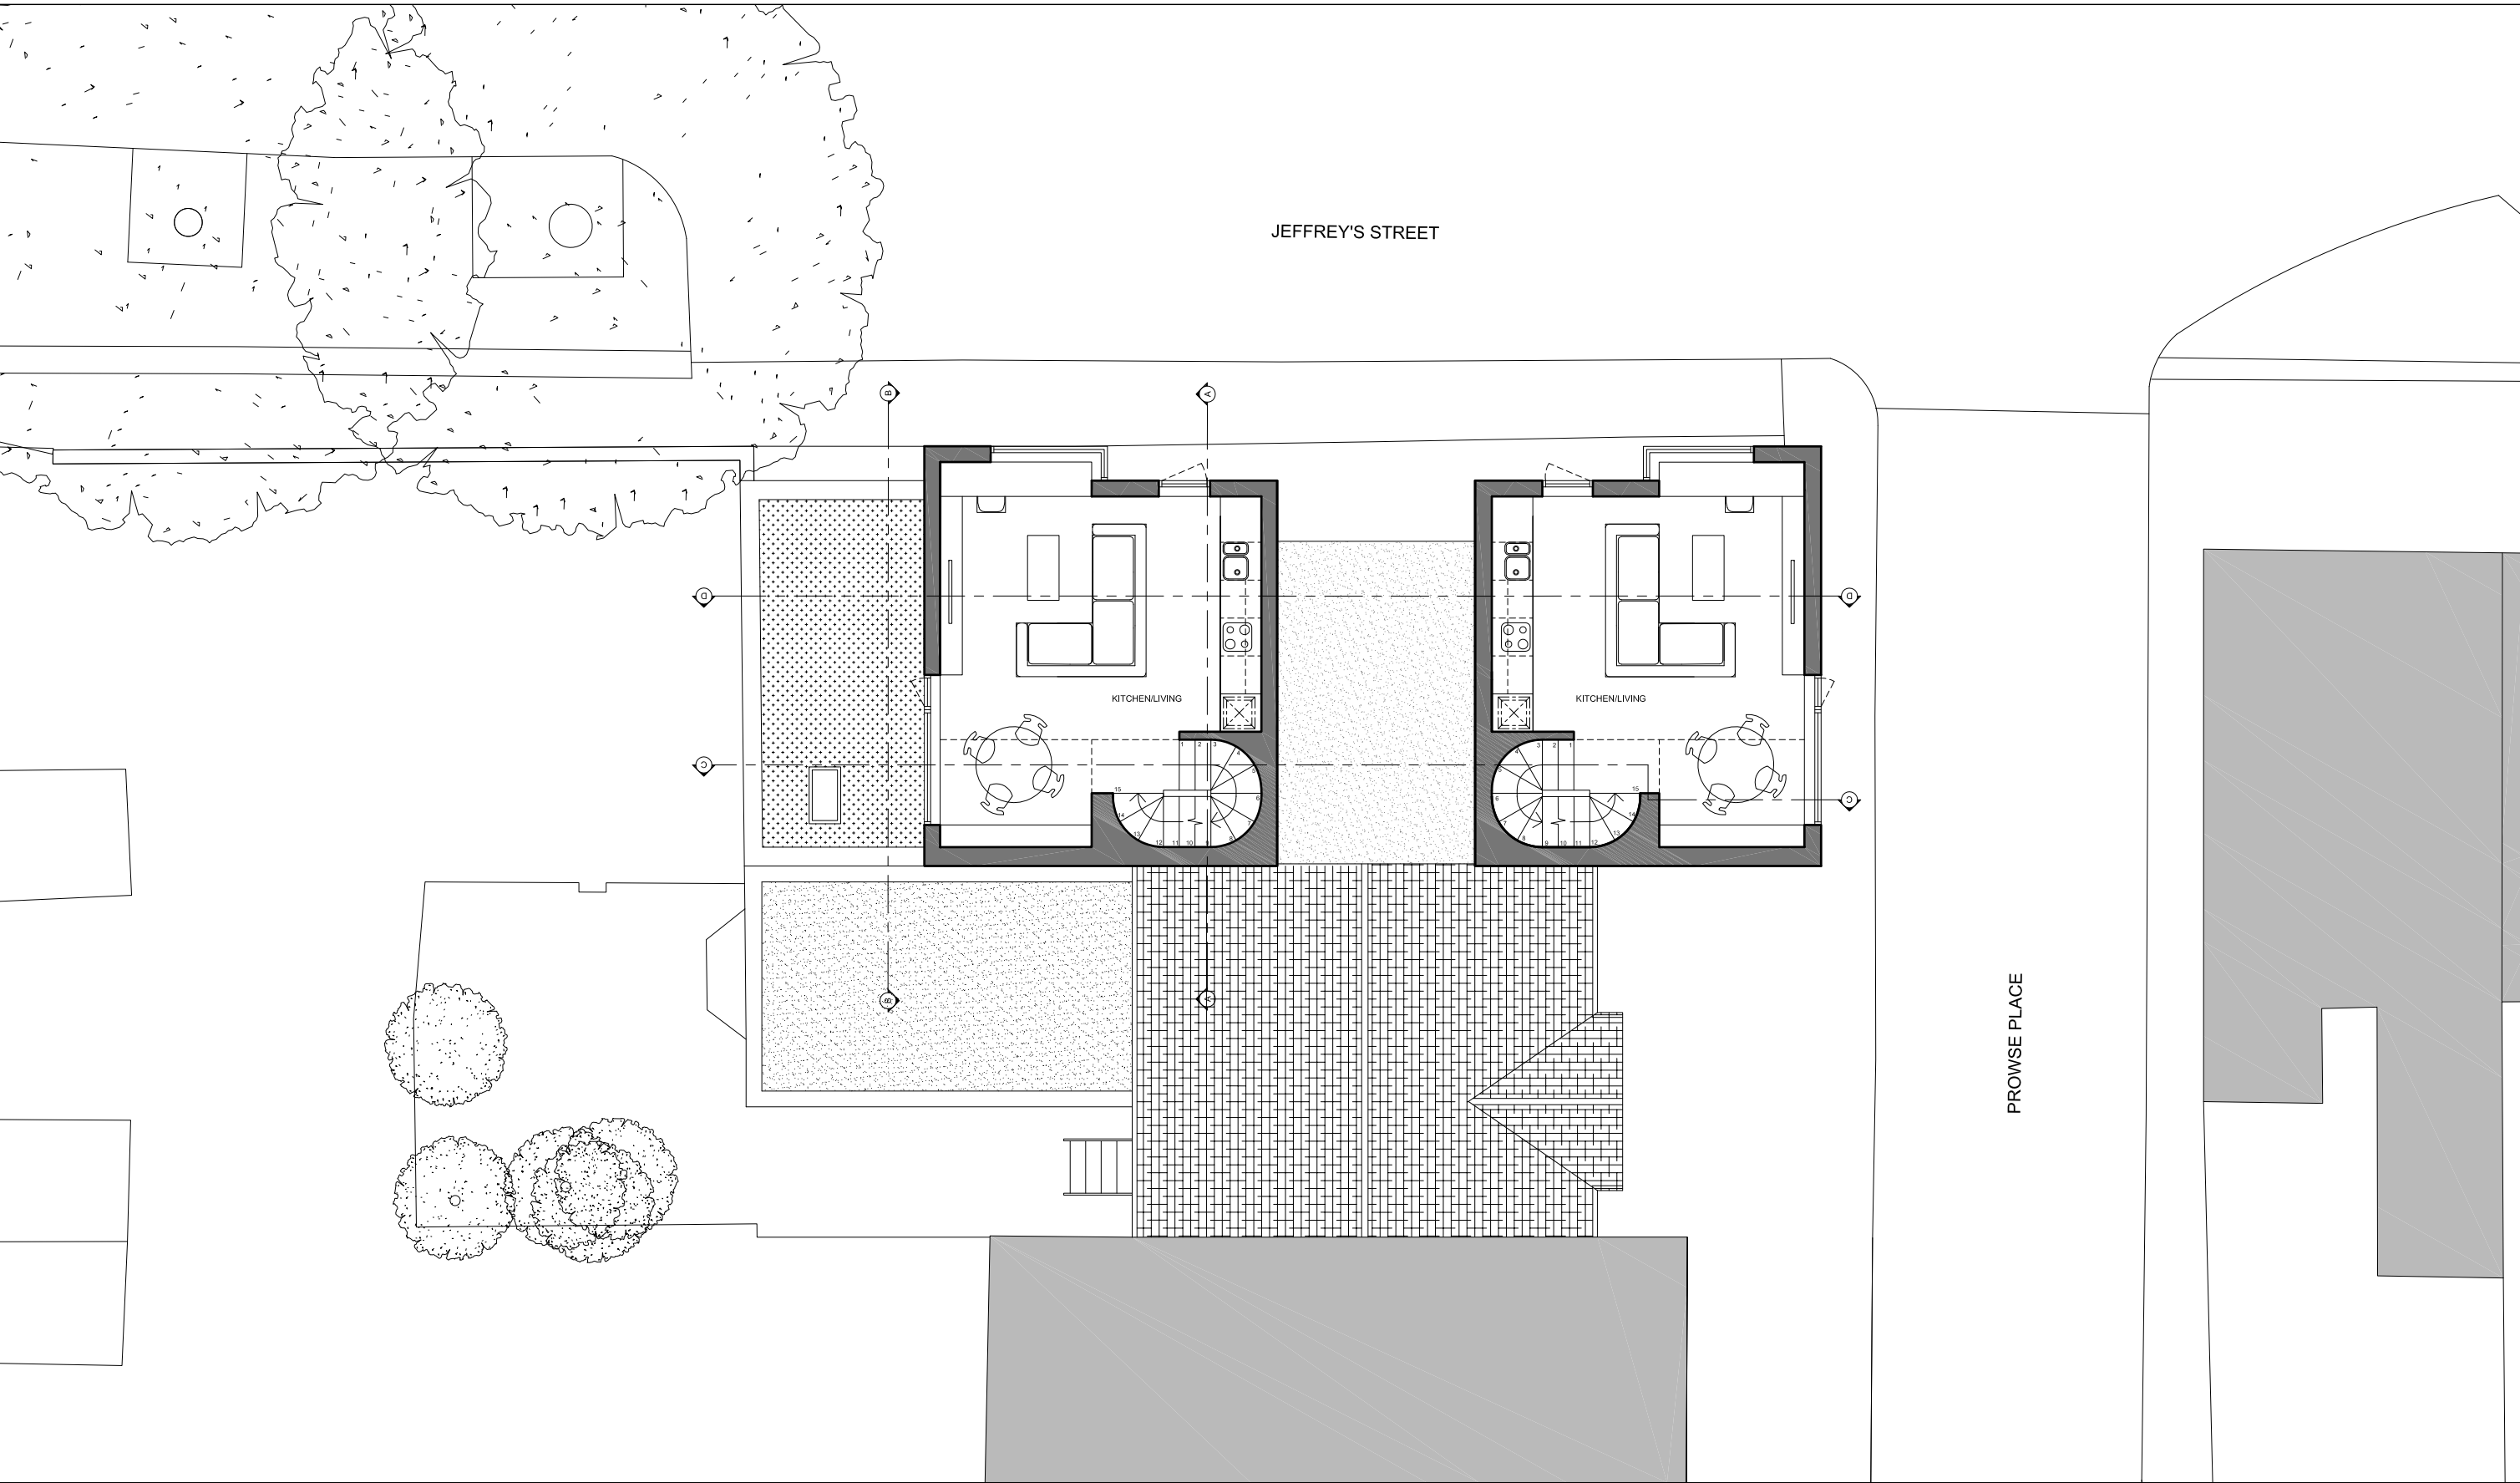


DATE	REVISIONS
21.10.2014	PL02 PLANNING COMMENTS
22.07.2014	PL01 PLANNING SUBMISSION

Do not scale from this drawing
All dimensions to be confirmed on site
Information contained within this drawing is the sole copyright of EMRYS Architects Ltd and is not to be reproduced without permission
EMRYS Architects are to be notified immediately of any discrepancies

EMRYS
CAP House | 9-12 Long Lane | London | EC1A 9HA
mail@emrysarchitects.com
www.emrysarchitects.com T: 020 7726 5060

JOE NO.	1207	CLIENT	GEMM DESIGN
TITLE	JEFFREY'S STREET GARAGES NW1 9PN		
DWG	PROPOSED PLANS SECOND FLOOR		
DRAWN	CM	DATE	22.07.2014
		SCALE	1/100
CHECKED	GE	STATUS	PLANNING
DWG NO.	1207-0200-AP-003		

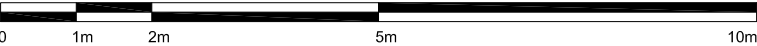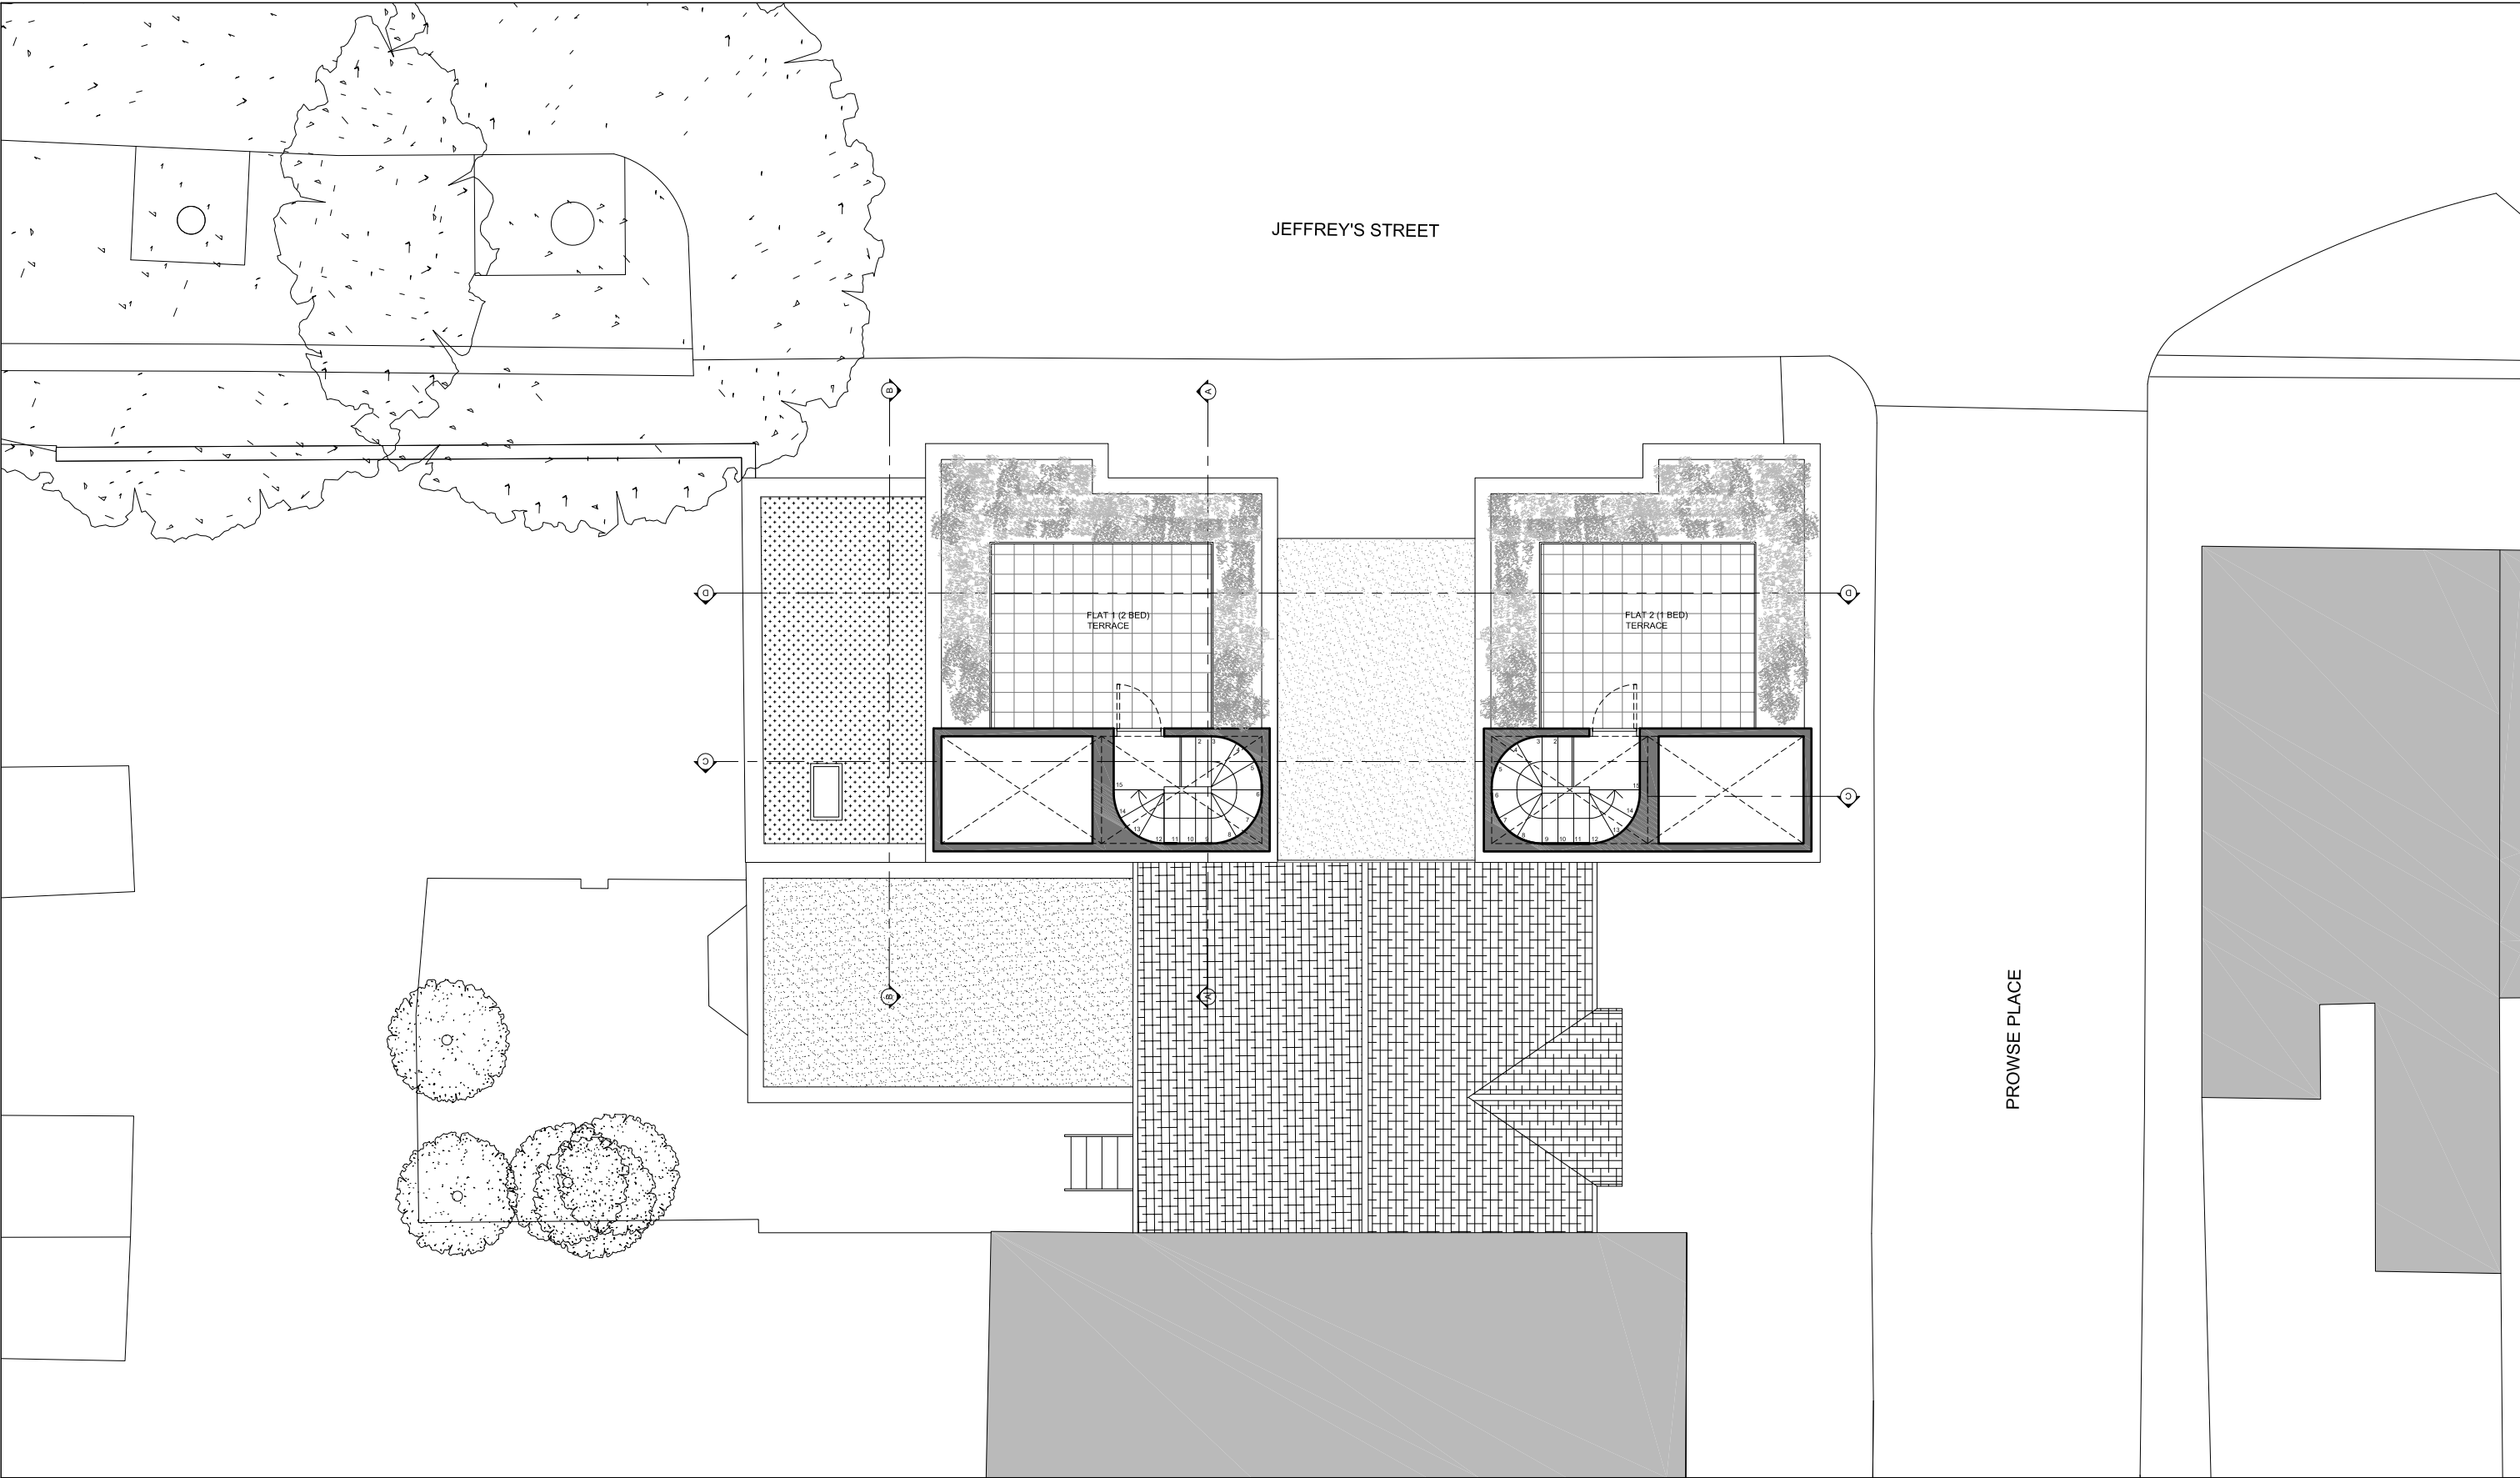


DATE	REVISIONS
21.10.2014	PL02 PLANNING COMMENTS
22.07.2014	PL01 PLANNING SUBMISSION

Do not scale from this drawing
All dimensions to be confirmed on site
Information contained within this drawing is the sole copyright of EMRYS Architects Ltd and is not to be reproduced without permission
EMRYS Architects are to be notified immediately of any discrepancies

EMRYS
CAP House | 9-12 Long Lane | London | EC1A 9HA
mail@emrysarchitects.com
www.emrysarchitects.com

PROWSE PLACE


JOB NO	1207	CLIENT	GEMM DESIGN	
TITLE	JEFFREY'S STREET GARAGES NW1 9PN			
DWG NO	PROPOSED PLANS THIRD FLOOR ROOF TERRACE			
DRAWN	CM	DATE	22.07.2014	SCALE B/A3 1/100
CHECKED	GE	DATE	PLANNING	REV/ PL02
ENGR NO.	1207-0200-AP-004			

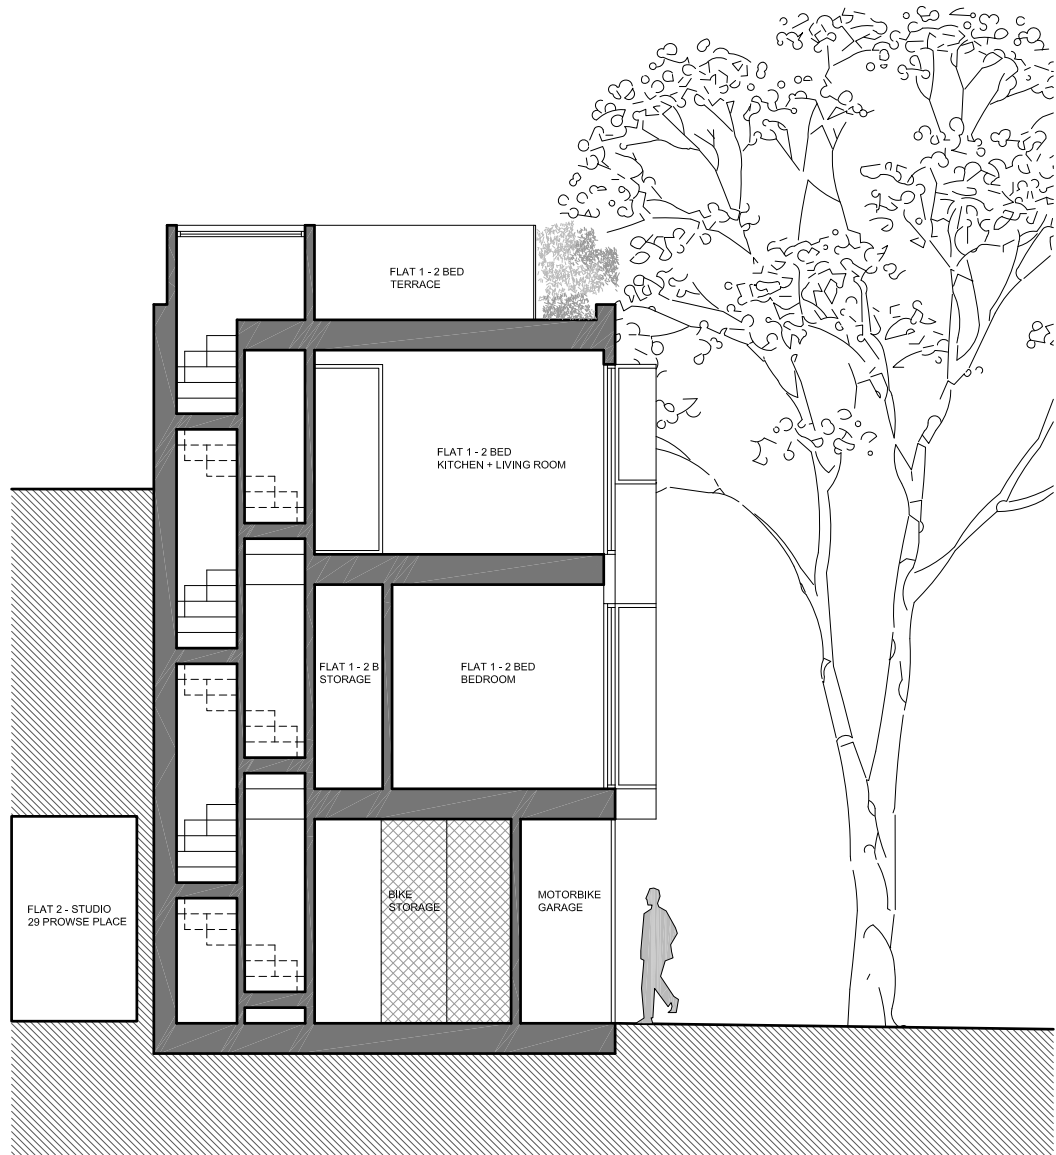

01 Section A



02 Section C

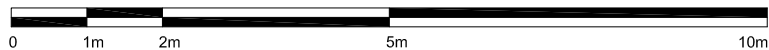

DATE	REVISIONS
21.10.2014	PL02 PLANNING COMMENTS
22.07.2014	PL01 PLANNING SUBMISSION

Do not scale from this drawing.
All dimensions to be confirmed on site.
Information contained within this drawing is the sole copyright of EMRYS Architects Ltd and is not to be reproduced without permission.
EMRYS Architects are to be notified immediately of any discrepancies.

EMRYS
CAP House | 9-12 Long Lane | London | EC1A 9HA
mail@emrysarchitects.com
www.emrysarchitects.com T: 020 7726 5060


JOB NO.	1207	CLIENT	GEMM DESIGN
TITLE	JEFFREY'S STREET GARAGES NW1 9PN		
DWG	PROPOSED SECTIONS SECTION A SECTION C		
DRAWN	CM	DATE	22.07.2014
CHECKED	GE	STATUS	PLANNING
DWG NO.	1207-0300-AP-001		
SCALE	1/100	REV	PL02



01 Section B



02 Section D

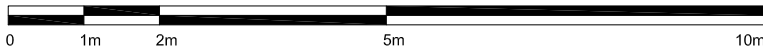

DATE	REVISIONS
21.10.2014	PL02 PLANNING COMMENTS
22.07.2014	PL01 PLANNING SUBMISSION

Do not scale from this drawing.
All dimensions to be confirmed on site.
Information contained within this drawing is the sole copyright of EMRYS Architects Ltd and is not to be reproduced without permission.
EMRYS Architects are to be notified immediately of any discrepancies.

EMRYS
CAP House | 9-12 Long Lane | London | EC1A 9HA
mail@emrysarchitects.com
www.emrysarchitects.com T: 020 7726 5060

JOE NO.	1207	CLIENT	GEMM DESIGN
TITLE	JEFFREY'S STREET GARAGES NW1 9PN		
DWG	PROPOSED SECTIONS SECTION B SECTION D		
DRAWN	CM	DATE	22.07.2014
SCALE	1/100	REV	PL02
CHECKED	GE	STATUS	PLANNING
DWG NO.	1207-0300-AP-002		



01m2m5m10m

01m2m5m10m

21.10.2014

22.07.2014

PL02 PLANNING COMMENTS

PL01 PLANNING SUBMISSION

DATE

REVISIONS

Do not scale from this drawing
All dimensions to be confirmed on site
Information contained within this drawing is the sole copyright of EMRYS
Architects Ltd and is not to be reproduced without permission
EMRYS Architects are to be notified immediately of any discrepancies

EMRYS

CAP House | 9-12 Long Lane | London | EC1A 9HA
mail@emrysarchitects.com
www.emrysarchitects.com

T : 020 7726 5060

1207

GEMM DESIGN

TITLE

JEFFREY'S STREET GARAGES
NW1 9PN

DWG

PROPOSED ELEVATIONS
JEFFREY STREET ELEVATION
ELEVATION 1 (FRONT)

DRAWN

CM

DATE

22.07.2014

SCALE

1/100

CHECKED

GE

STATUS


PLANNING

REV

PL02

DWG NO.

1207-0400-AP-001

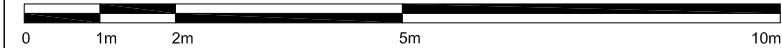



DATE	REVISIONS
21.10.2014	PL02 PLANNING COMMENTS
22.07.2014	PL01 PLANNING SUBMISSION

Do not scale from this drawing
All dimensions to be confirmed on site
Information contained within this drawing is the sole copyright of EMRYS Architects Ltd and is not to be reproduced without permission
EMRYS Architects are to be notified immediately of any discrepancies

EMRYS
CAP House | 9-12 Long Lane | London | EC1A 9HA
mail@emrysarchitects.com
www.emrysarchitects.com

T : 020 7726 5060


JOB NO.	1207	CLIENT	GEMM DESIGN
TITLE	JEFFREY'S STREET GARAGES NW1 9PN		
DWG	PROPOSED ELEVATIONS PROWSE PLACE ELEVATION ELEVATION 2 (EAST SIDE)		
DRAWN	CM	DATE	22.07.2014
CHECKED	GE	STATUS	PLANNING
DWG NO.	1207-0400-AP-002		

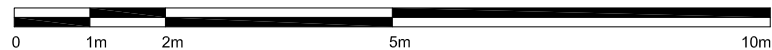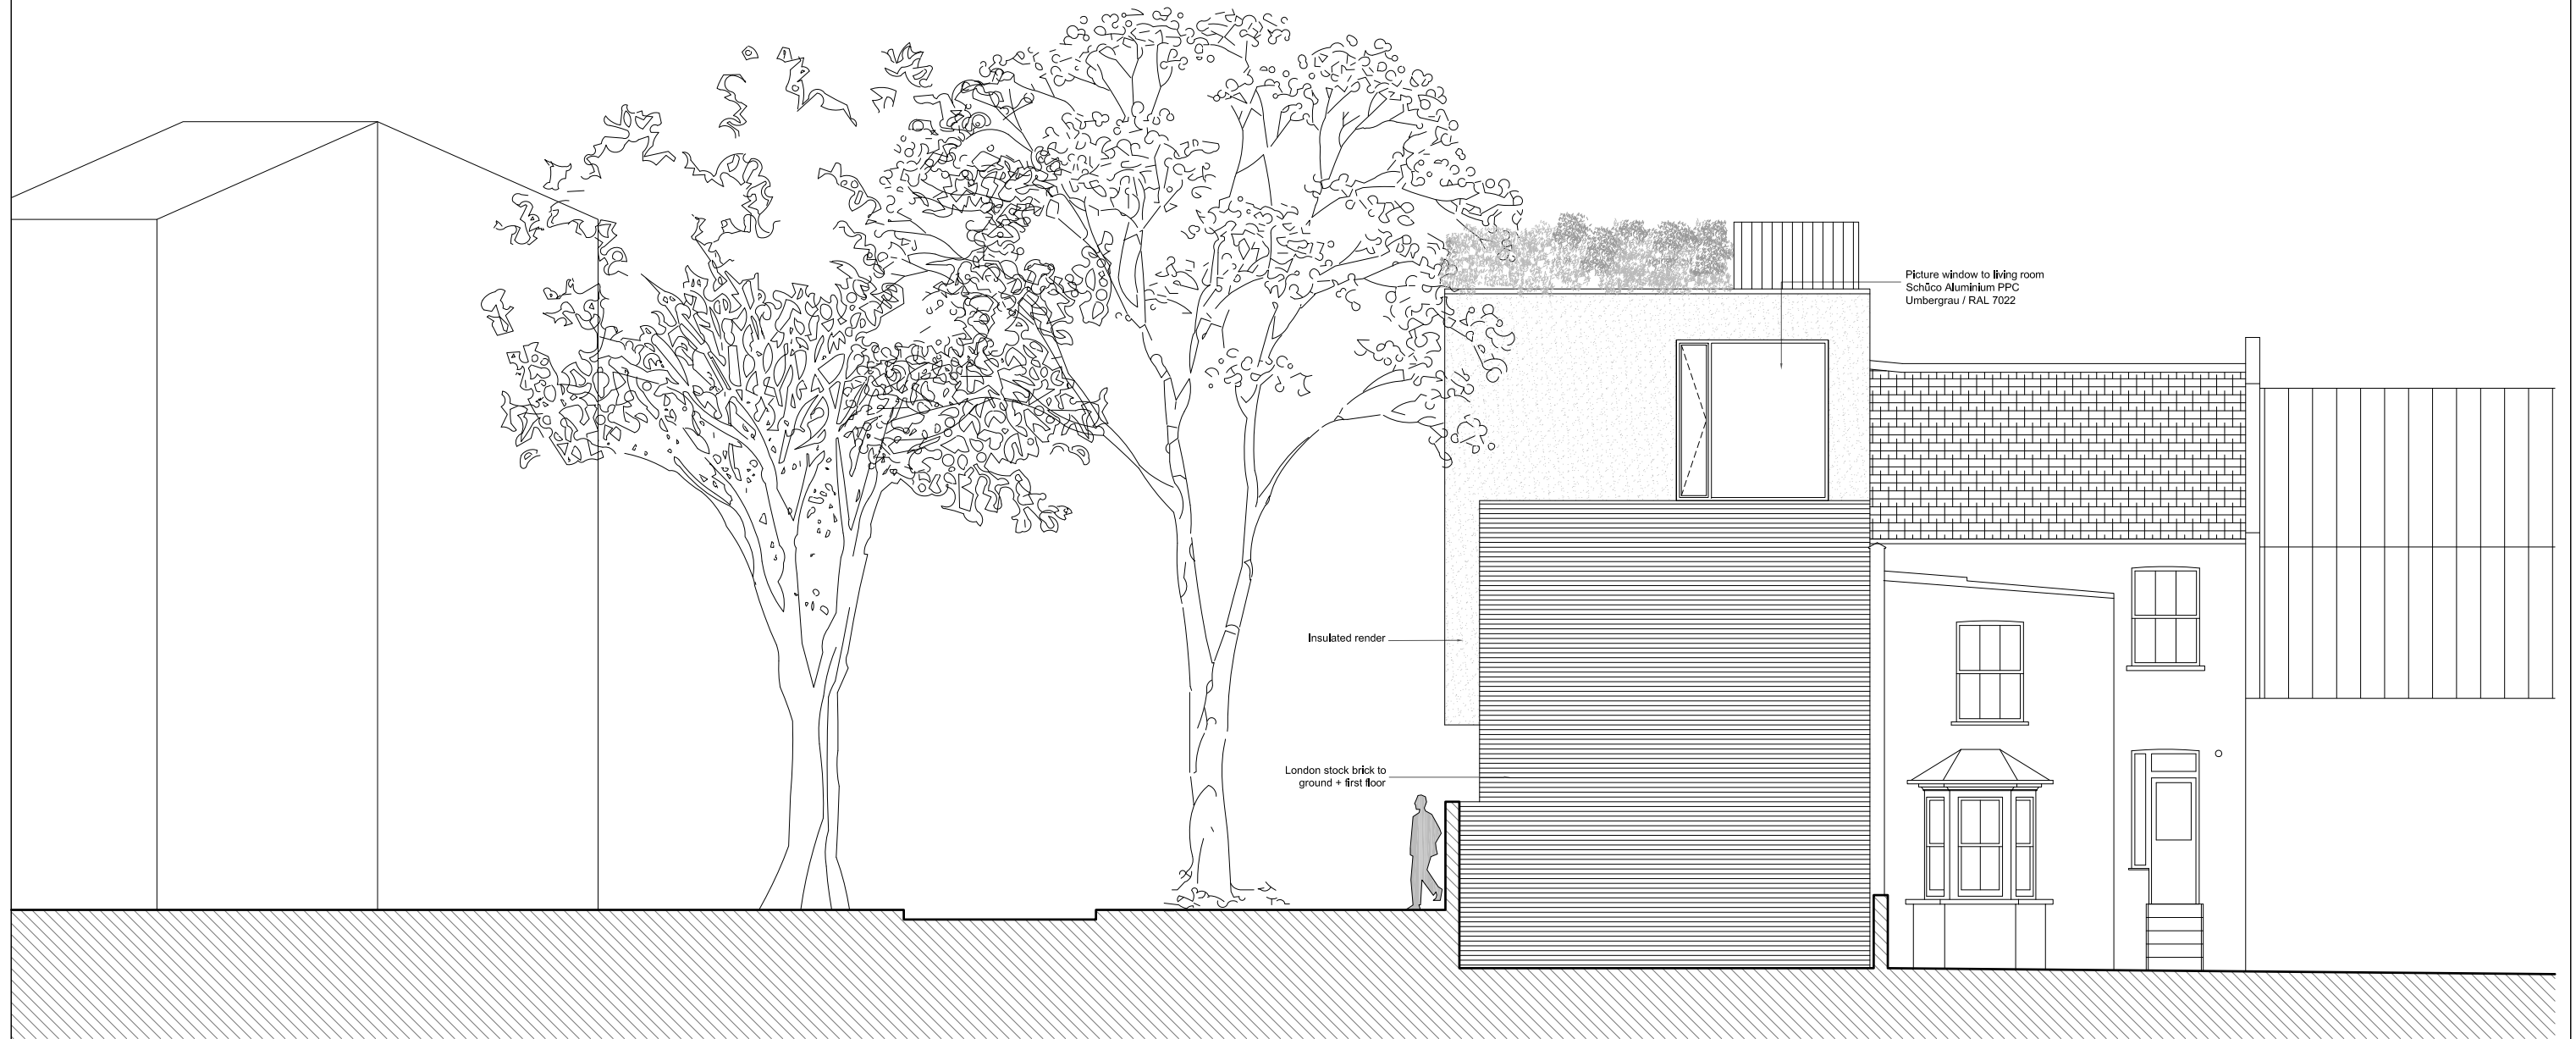[illegible]

Do not scale from this drawing
All dimensions to be confirmed on site
Information contained within this drawing is the sole copyright of EMRYS
Architects Ltd and is not to be reproduced without permission
EMRYS Architects are to be notified immediately of any discrepancies

EMRYS
CAP House | 9-12 Long Lane | London | EC1A 9HA
mail@emrysarchitects.com
www.emrysarchitects.com T: 020 7726 5060

JOB NO.	1207	CALIBT	GEMM DESIGN	
TITLE	JEFFREY'S STREET GARAGES NW1 9PN			
DWG	PROPOSED ELEVATIONS ELEVATION 3 (WEST SIDE)			
DRAWN	CM	DATE	22.07.2014	SCALE 8/10
CHECKED	GE	STATUS	PLANNING	NO. PL02
DWG NO.	1207-0400-AP-003			

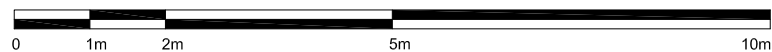[illegible]

Do not scale from this drawing
All dimensions to be confirmed on site
Information contained within this drawing is the sole copyright of EMRYS
Architects Ltd and is not to be reproduced without permission
EMRYS Architects are to be notified immediately of any discrepancies

EMRYS
CAP House | 9-12 Long Lane | London | EC1A 9HA
mail@emrysarchitects.com
www.emrysarchitects.com T: 020 7726 5060

JOB NO.	1207	CALIBR	GEMM DESIGN	
TITLE	JEFFREY'S STREET GARAGES NW1 9PN			
DWG	PROPOSED ELEVATIONS ELEVATION 4 (REAR)			
DRAWN	CM	DATE	22.07.2014	SCALE 80%
CHECKED	GE	STATUS	PLANNING	NO. PL02
DWG NO.	1207-0400-AP-004			

