


Proposed Drainage Plans
(Subject to Building Control approval).

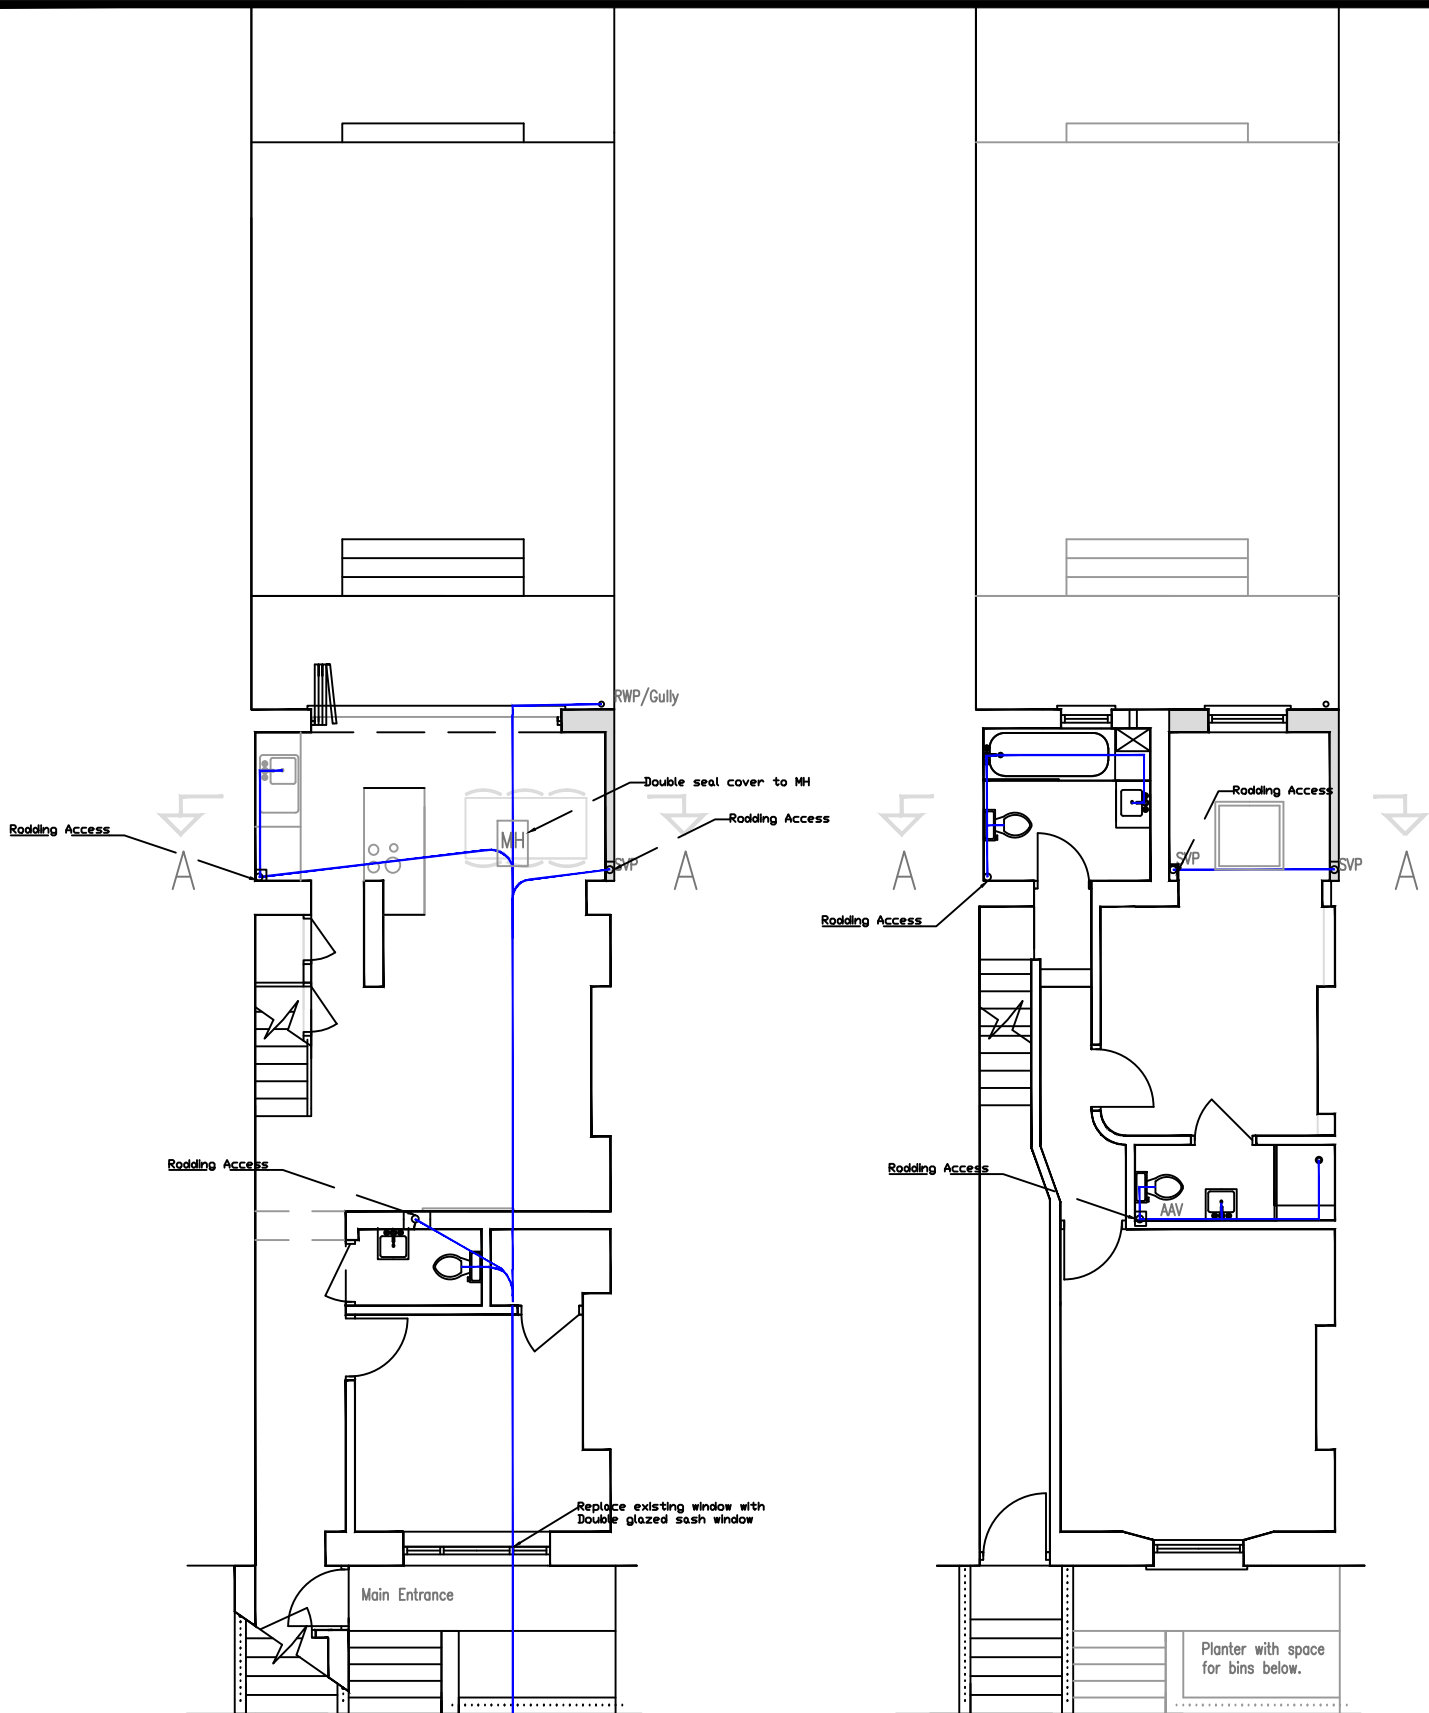


Proposed Basement Floor Plan

Proposed Ground Floor Plan



Proposed Rear Elevation

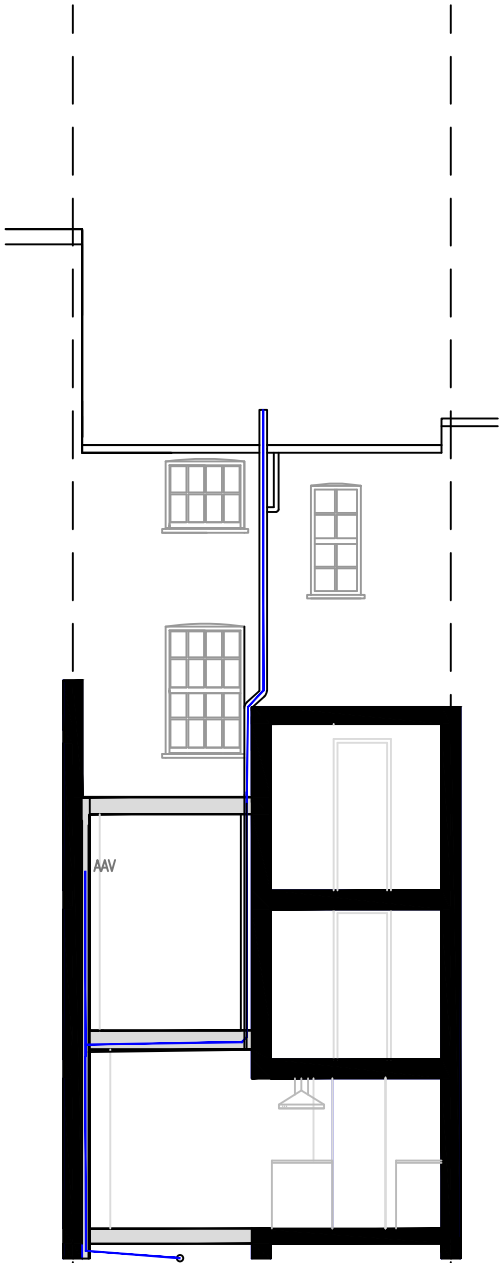

Proposed Section AA