


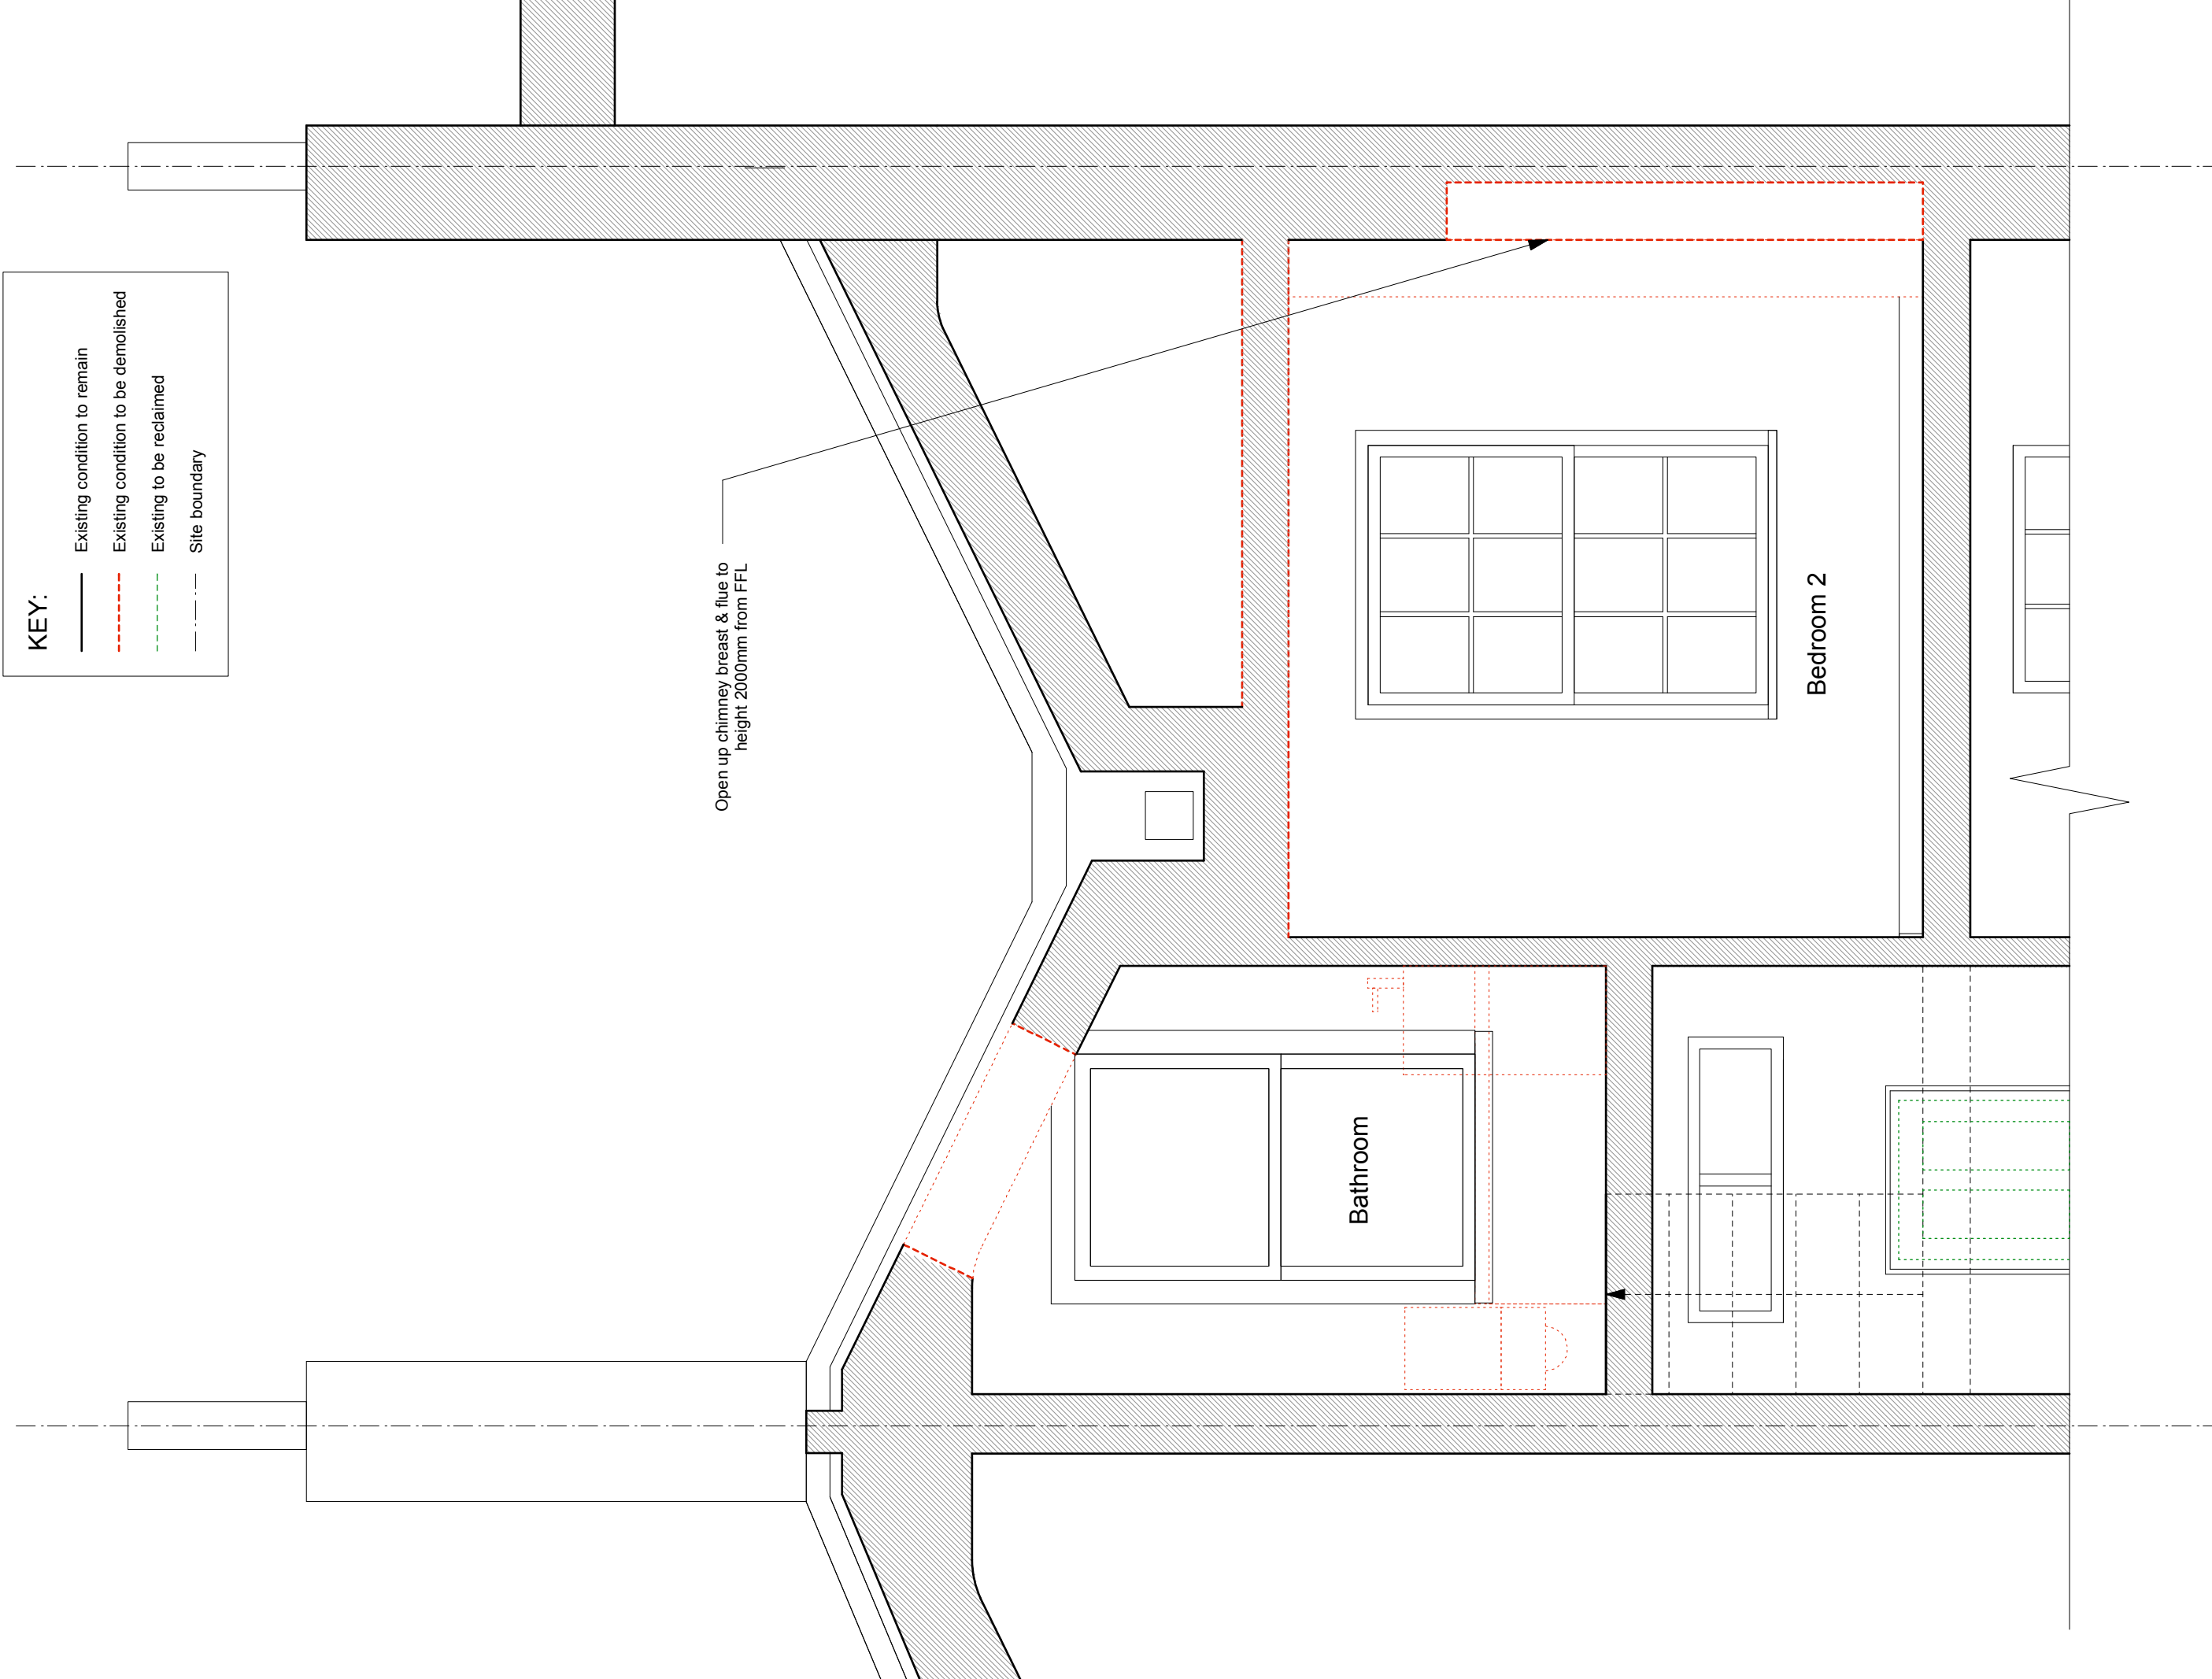

Open up chimney breast & flue to
height 2000mm from FFL

KEY:

- Existing condition to remain
- Existing condition to be demolished
- Existing to be reclaimed
- Site boundary

TITLE:	Existing 2nd & 2nd Floor Plus Section AA				NO:	A030	REV:	P2	SANYA POLESCUK ARCHITECTS 8A BELSIZE COURT GARAGES LONDON NW3 5AJ T: 020 7431 8580 e-mail:enquiries@polescukarchitects.com
	PROJECT:	37 Chalcot Crescent		SCALE:	1:25	PAPER:	A3	DATE:	05 NOV 2014