


PROPOSED
SECTIONS

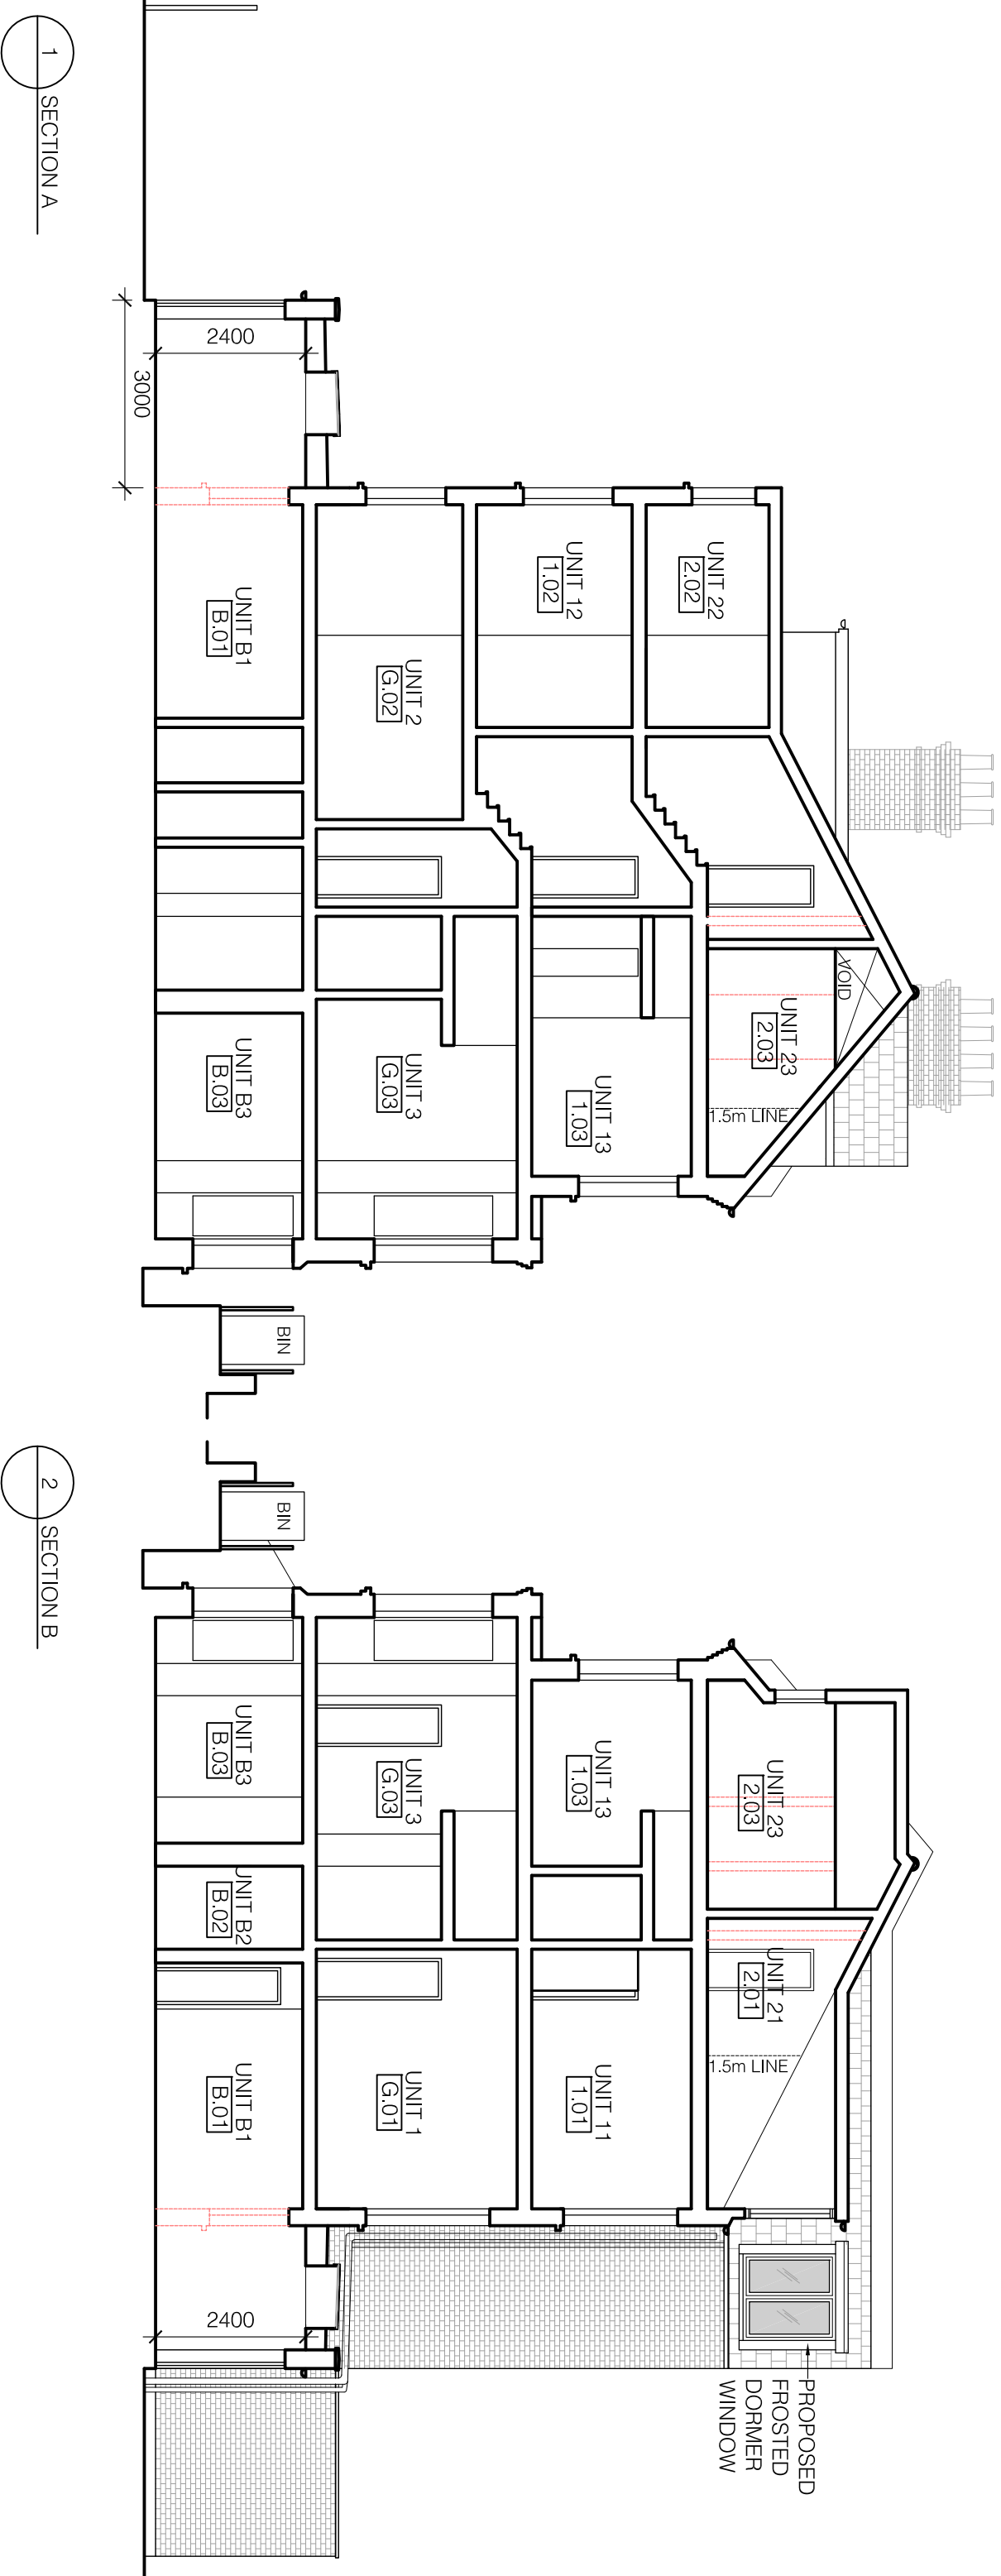

1 SECTION A

2 SECTION B

NICK BAKER ARCHITECTS

211 Baker Street, London, W1U 6AA

Scale 1:100@A3

Date 19.08.14

Job No. 1421

© Nick Baker Architects

Drawing No. P-013 rev01