


LOCATION of WORK

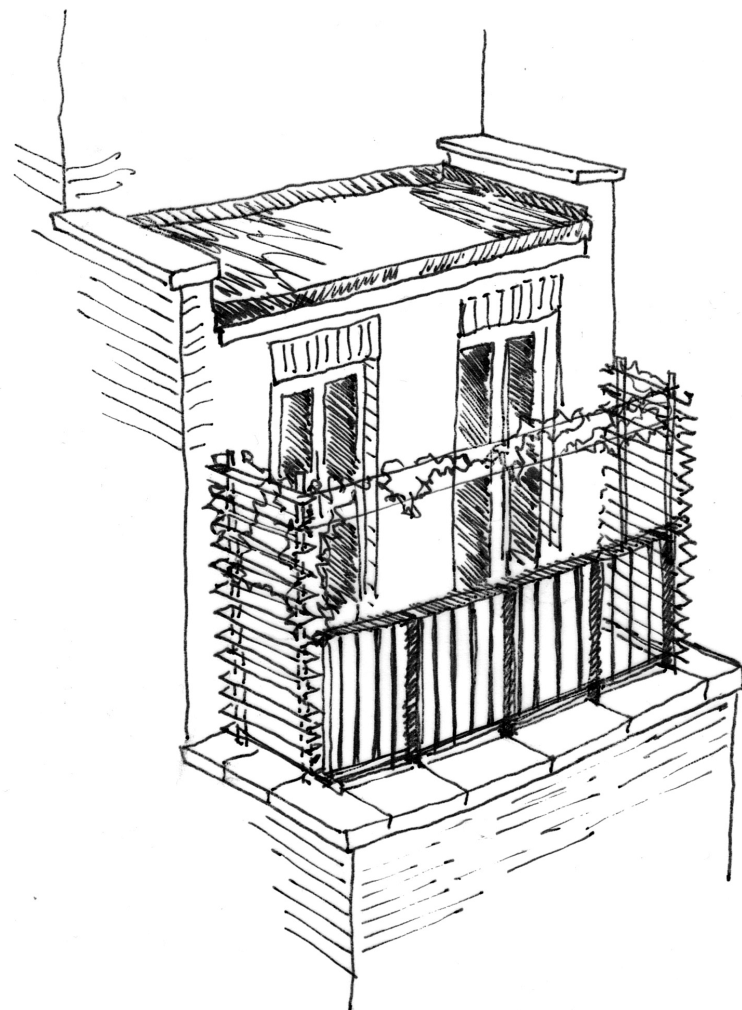

Sketch Proposal in context. NTS



LOCATION PLAN 1:1250



Job Flat 2 -45 Rosslyn Hill, NW3

Date AUG 2014

Title Location Plan/Photo

Scale 1:1250 @ A3

Status **PLANNING APPLICATION**

Dwg No. **SFS-ROS-LOC A**

SFS PROJECTS LTD

Rev A- 16/10/14- SUBSTITUTION= Revised additional screening