


Rev	Description	Date	By	CHK
1	Planning Submission	29 09 14	JT	RD

28 - 42 Banner Street
London EC1Y 8QE
Tel: 020 7608 9600
Fax: 020 7608 9601
www.ericparryarchitects.co.uk


Eric Parry Architects	
client King's Cross Central General Partnership	
project Building B5	
drawing title Proposed GA Section A-A	scale 1 : 250 @ A3
drawing no. EPA KXC 05 300	revision P0

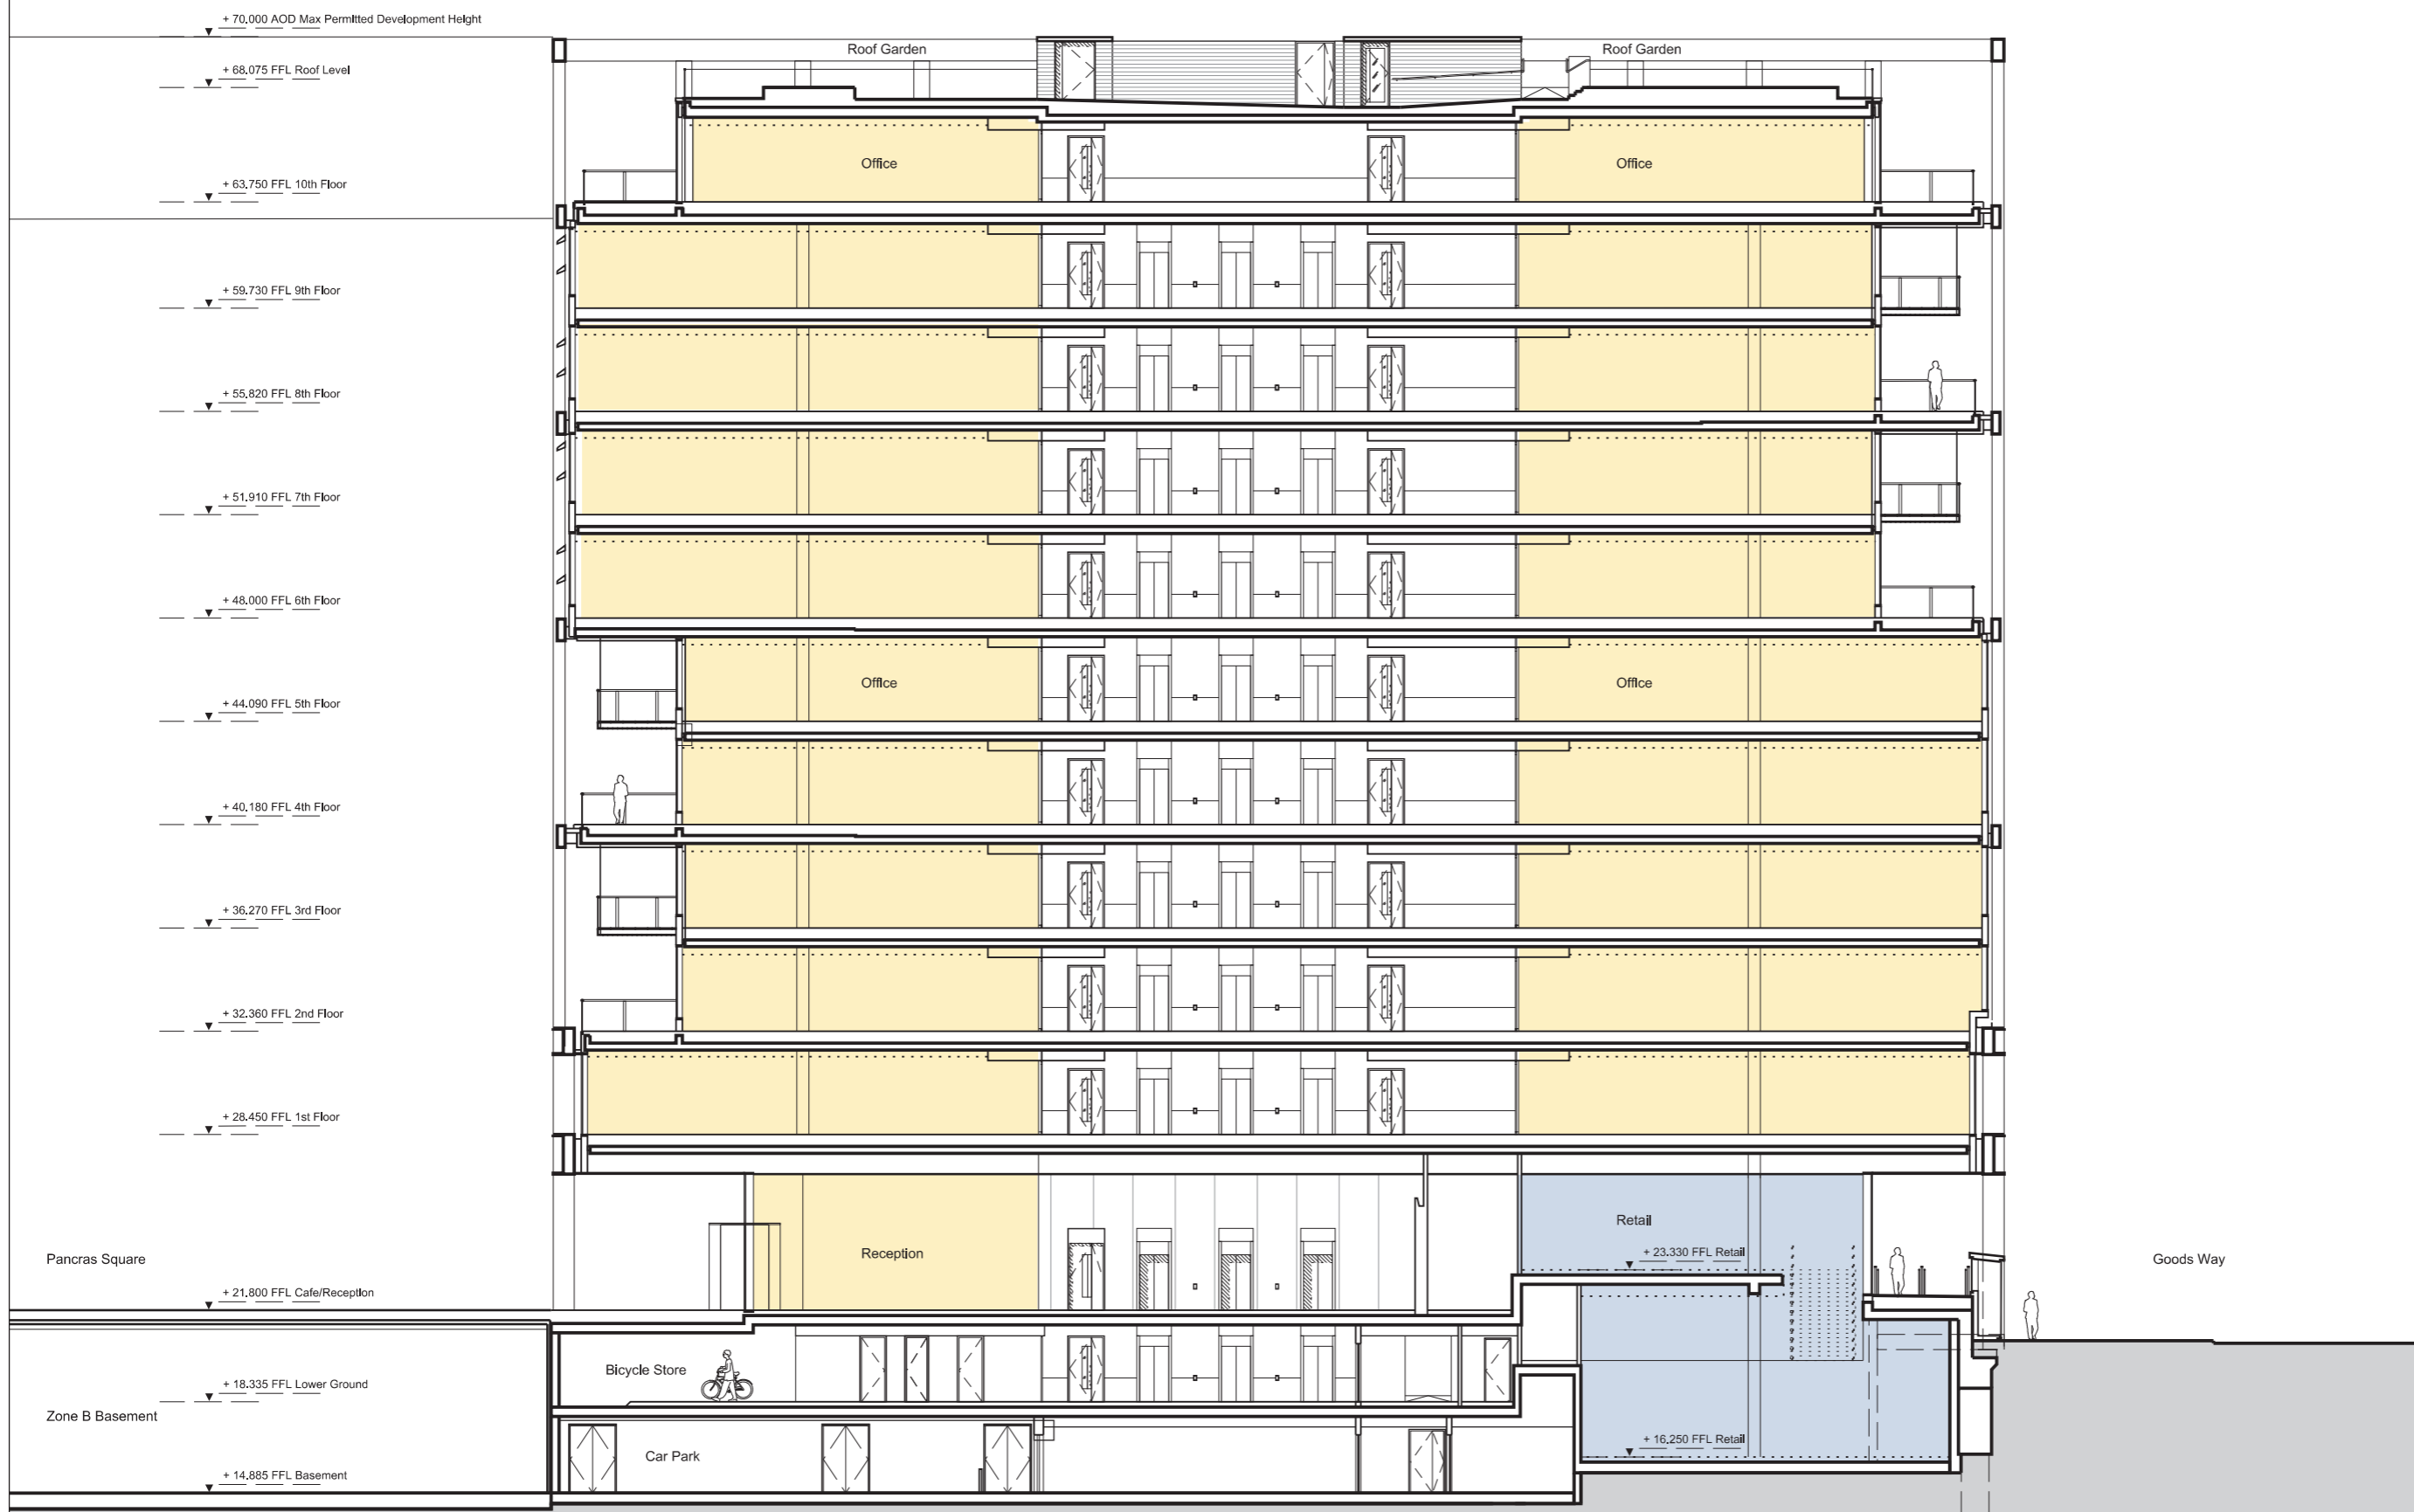

Rev	Description	Date	By	Chk
P0	Planning Submission	29 09 14	JT	RD
1	Key plan			

28 - 42 Banner Street
London EC1Y 8QE
Tel 020 7608 9600
Fax 020 7608 9601
www.ericparryarchitects.co.uk

Eric Parry Architects	
client King's Cross Central General Partnership	
project Building B5	
drawing title Proposed GA Section B-B	scale 1 : 250 @ A3
drawing no EPA KXC 05 301	revision P0

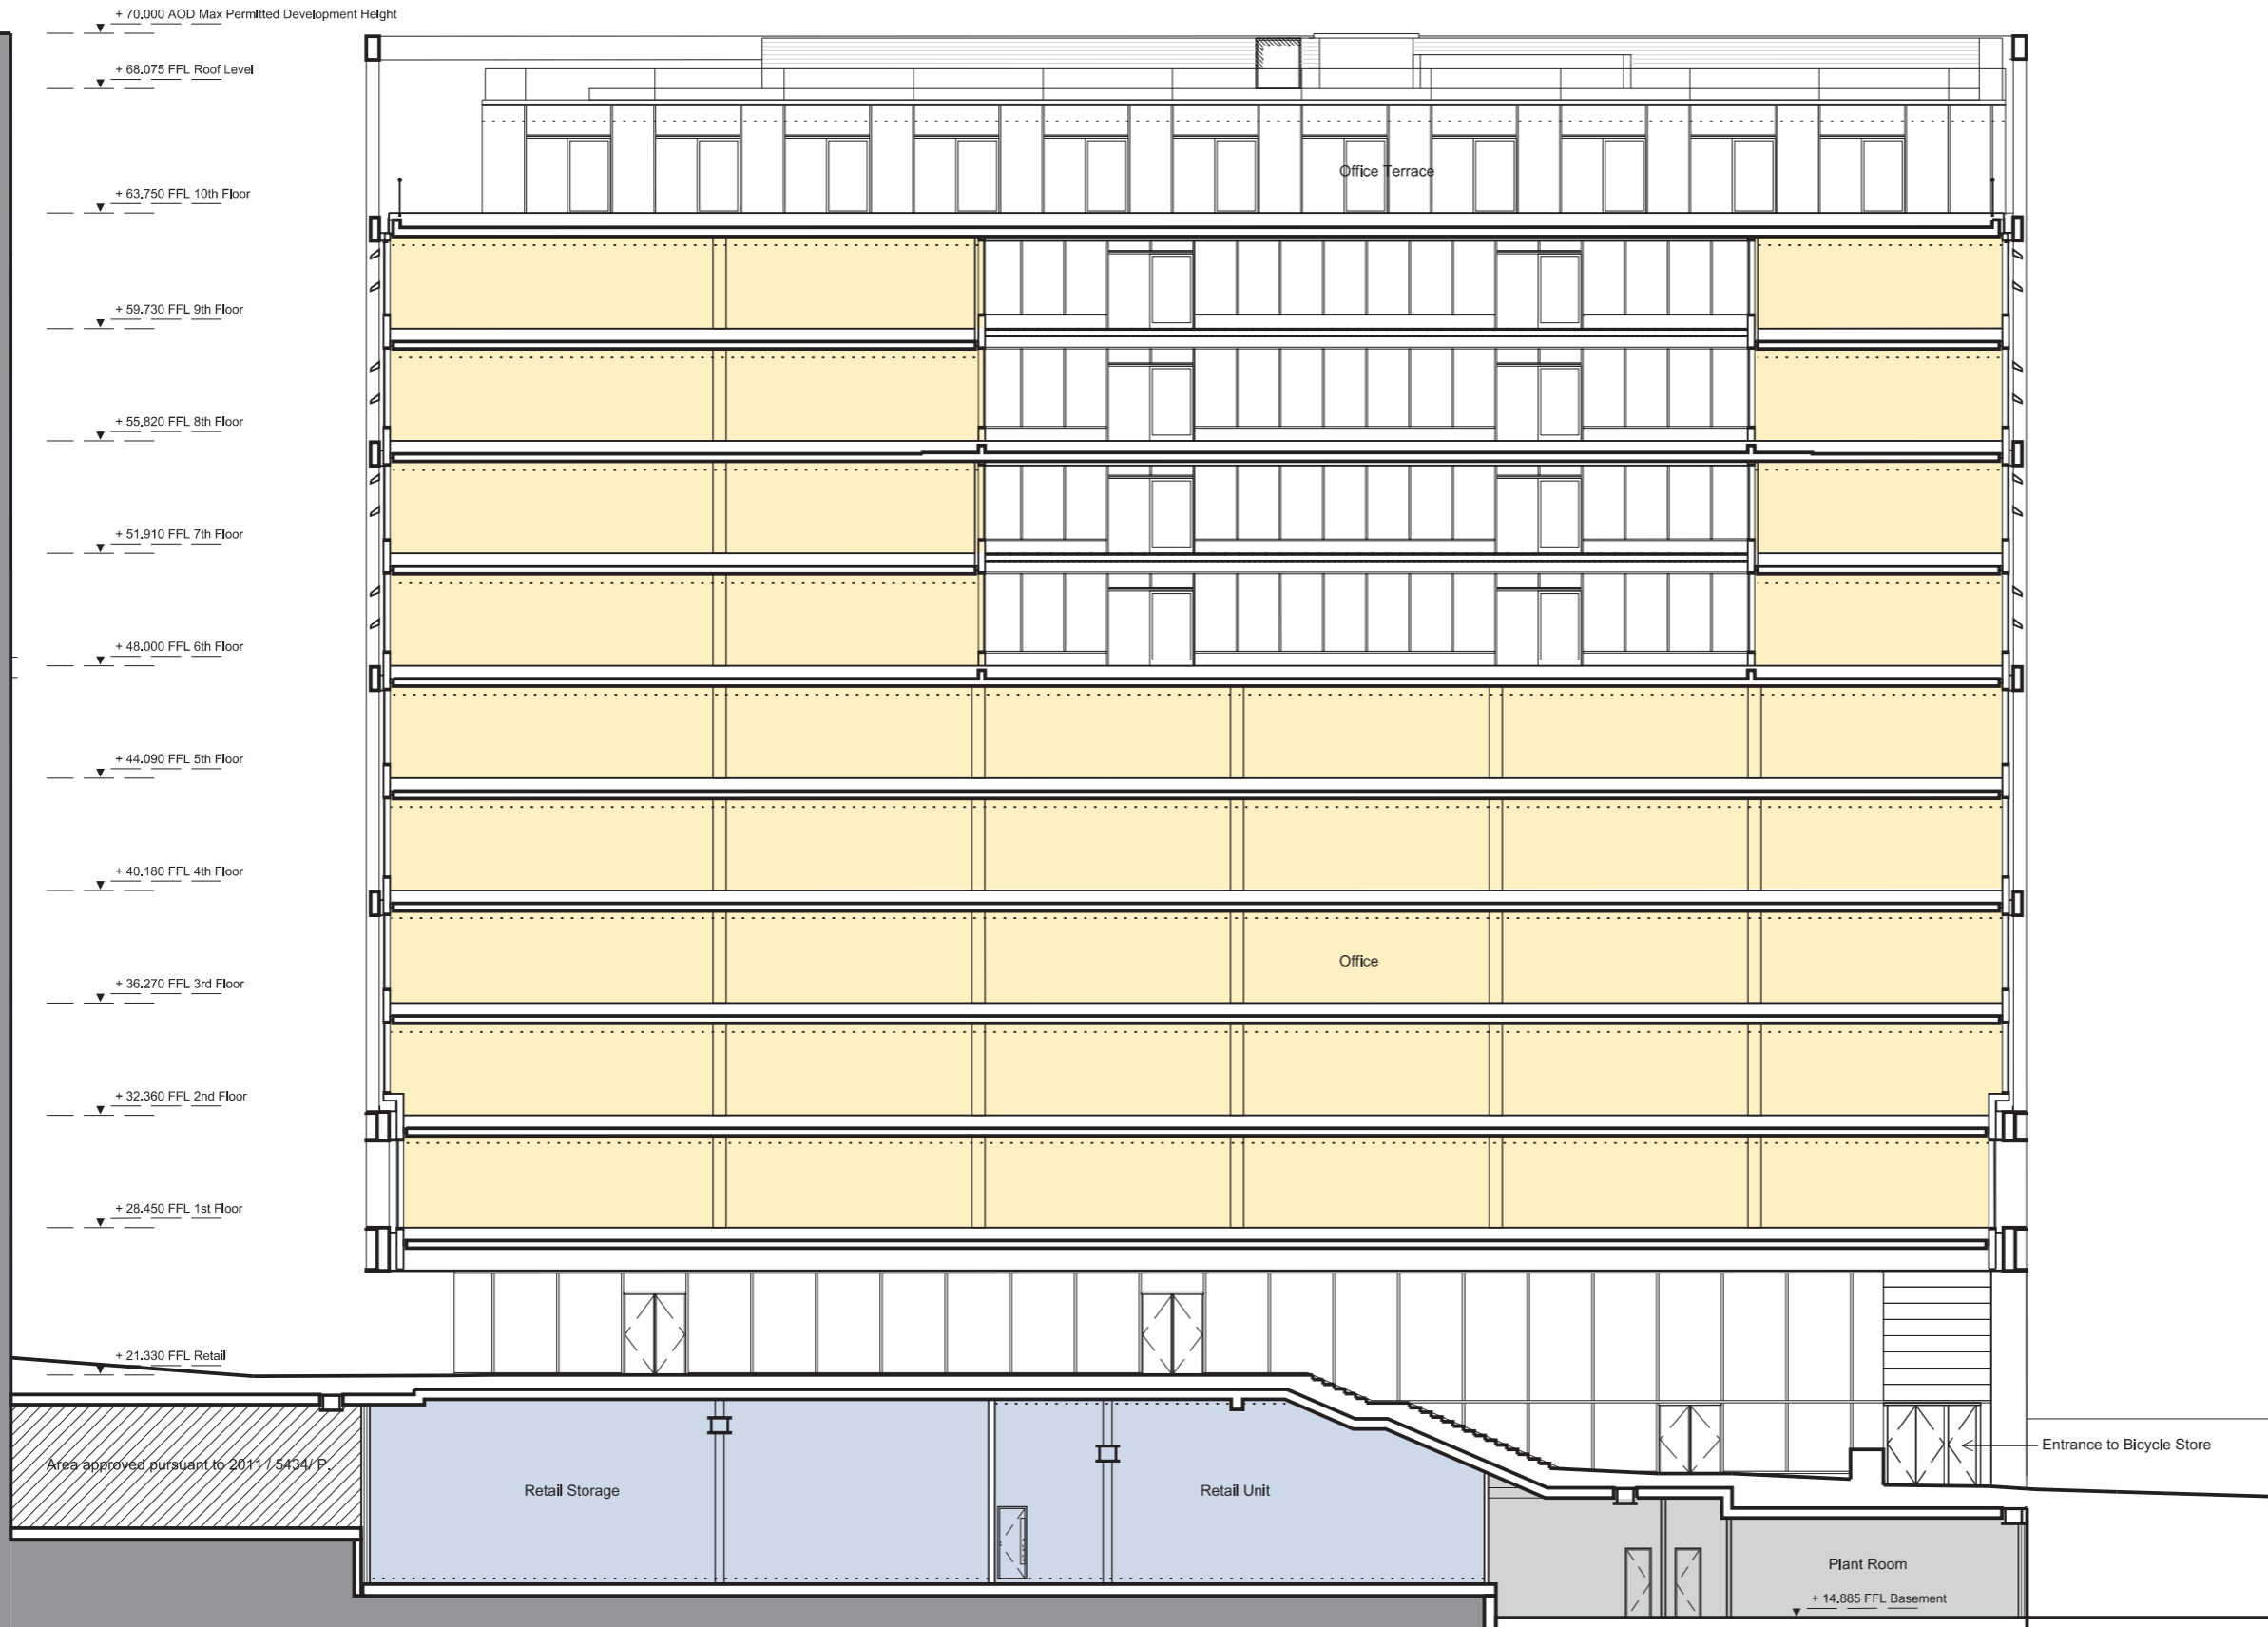


Rev	Description	Date	By	Chk
P0	Planning Submission	29 09 14	JT	RD

key plan

28 - 42 Banner Street
London EC1Y 8QE
Tel 020 7608 9600
Fax 020 7608 9601
www.ericparryarchitects.co.uk

Eric Parry Architects	
client King's Cross Central General Partnership	
project Building B5	
drawing title Proposed GA Section E-E	scale 1 : 250 @ A3
drawing no EPA KXC 05 302	revision P0

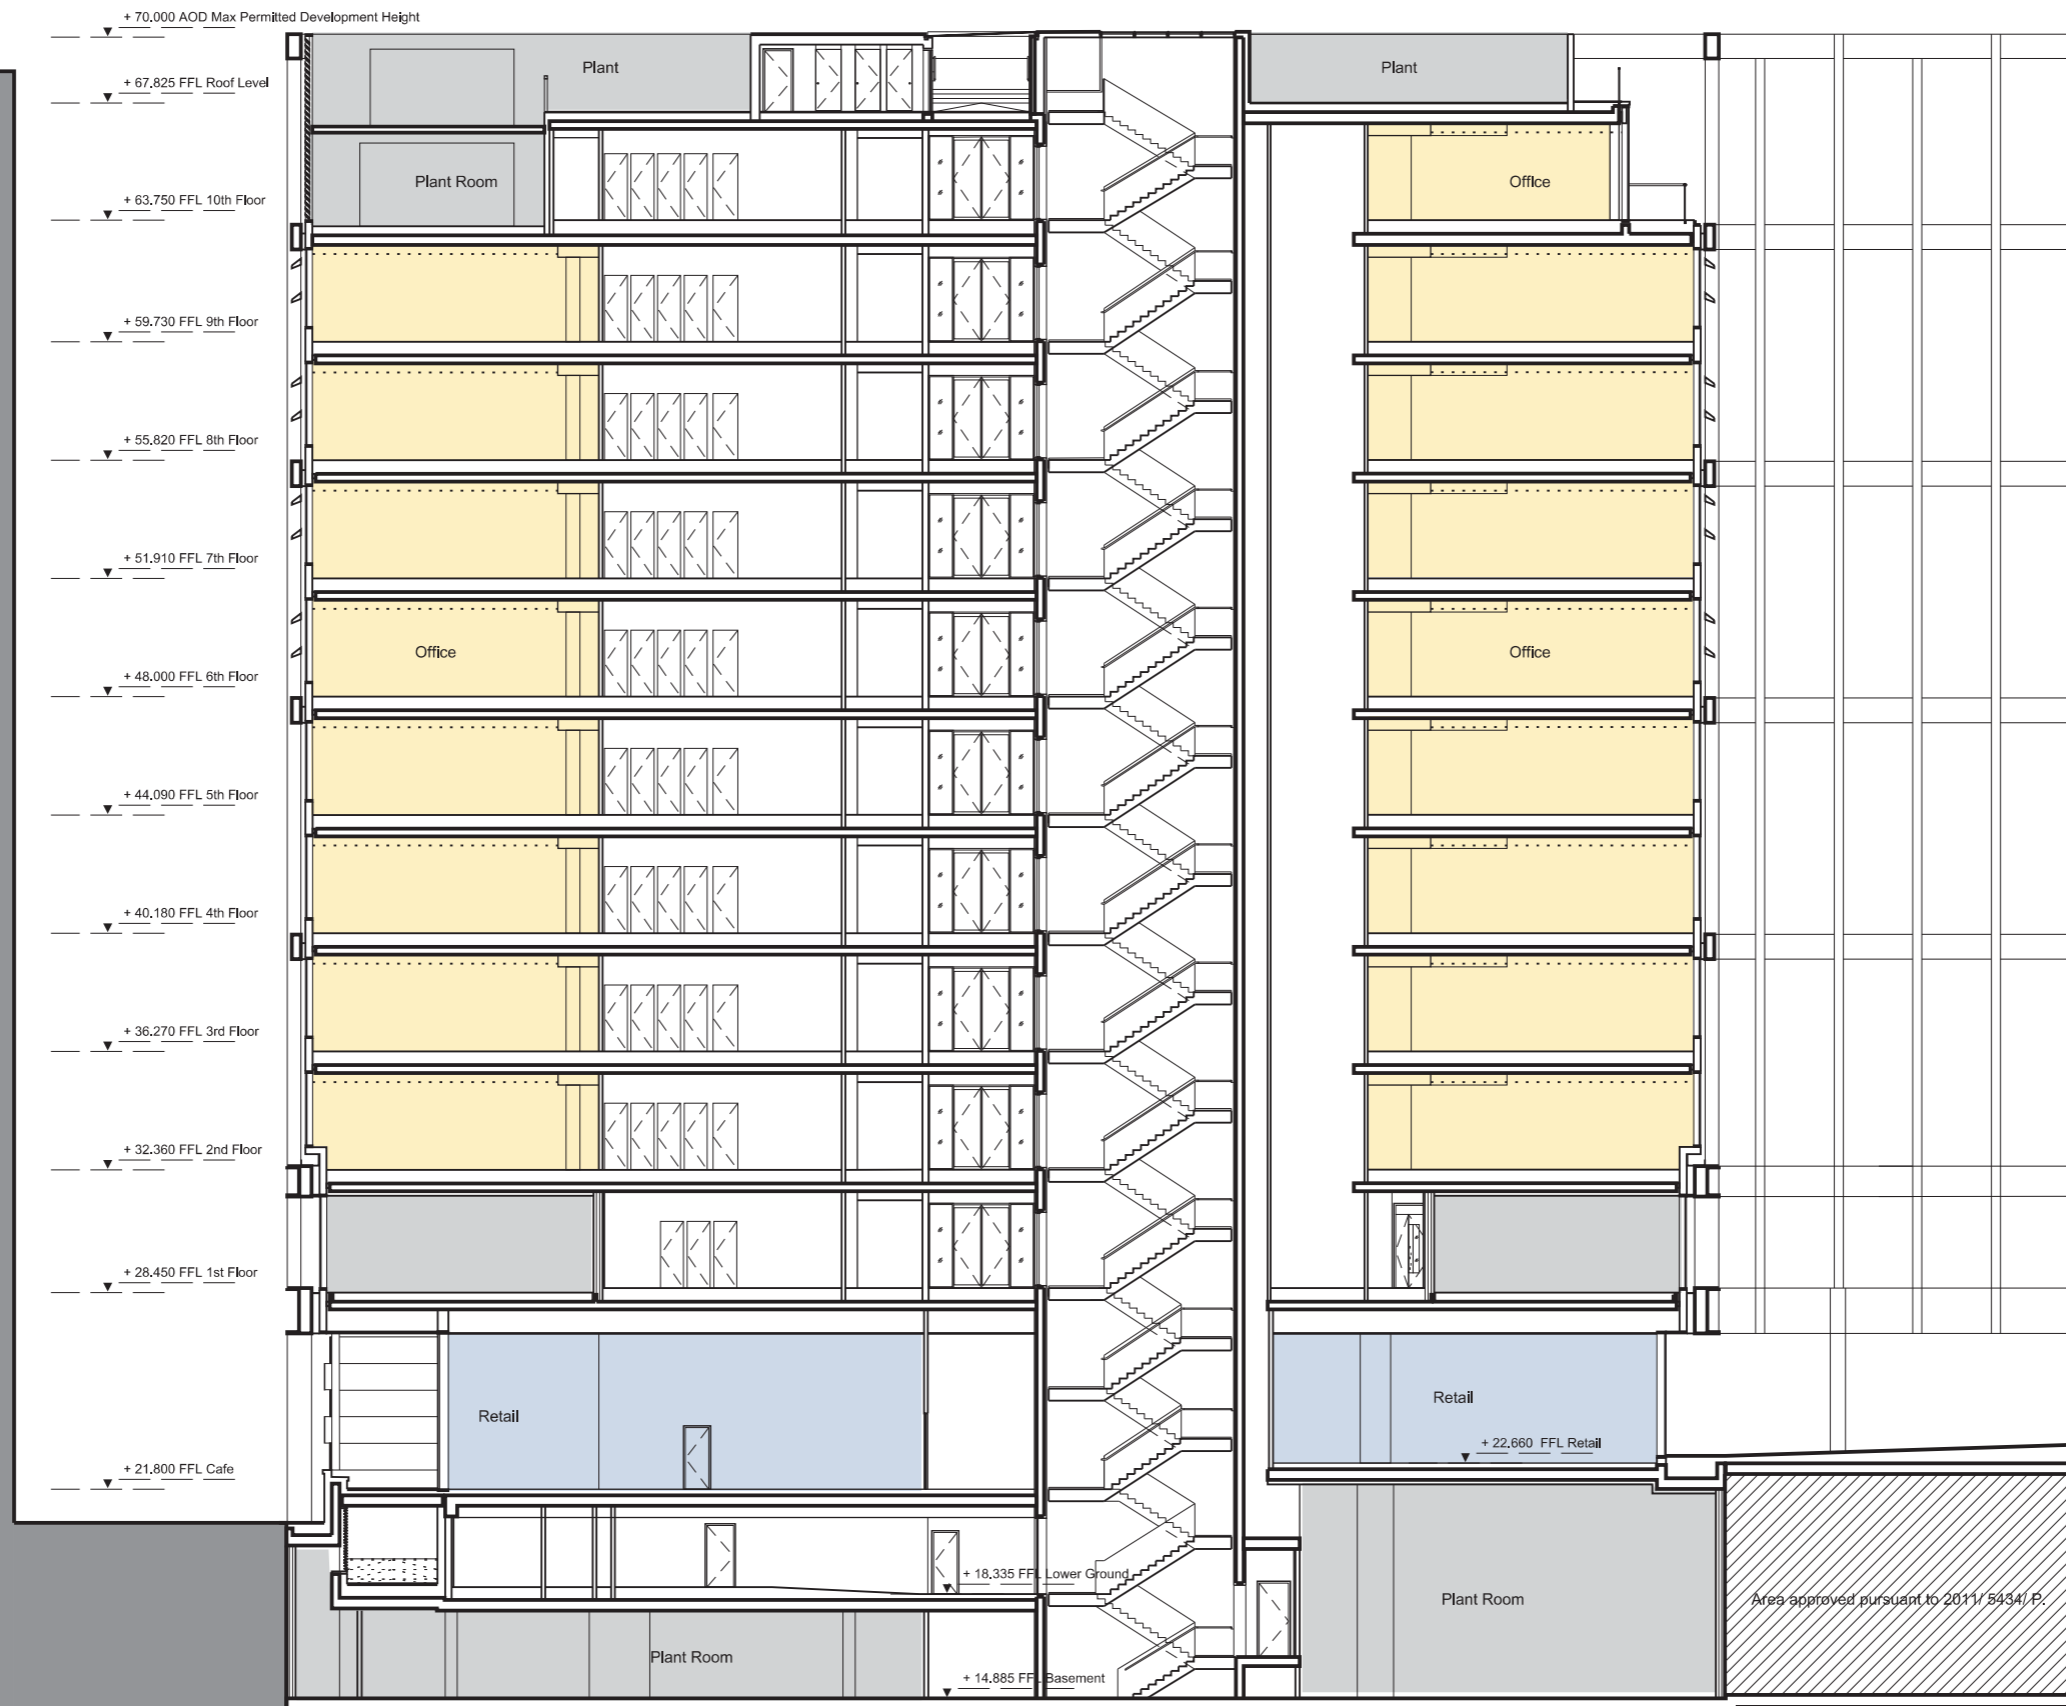

Rev	Description	Date	By	Chk
P0	Planning Submission	29 09 14	JT	RD
key plan				

28 - 42 Banner Street
London EC1Y 8QE
Tel 020 7608 9600
Fax 020 7608 9601
www.ericparryarchitects.co.uk

Eric Parry Architects	
client	King's Cross Central General Partnership
project	Building B5
drawing title	Proposed GA Section F-F
scale	1 : 250 @ A3
drawing no	EPA KXC 05 303
revision	P0