


THIS DRAWING IS COPYRIGHT.
No drawing shall be reproduced in any form without prior written permission of Eric Parry Architects.

KEY

- Terrazzo slabs 1125mm x 1125mm.
- Terrazzo sets 150mm x 150mm.
- Slot drainage channel.
- Terrazzo grille.
- Cast Iron grilles to column base for corten runoff.
- Perimeter trench heater.
- Matwell.

Note

For landscape around building, refer to landscaping drawing Town279.8(08)5301.

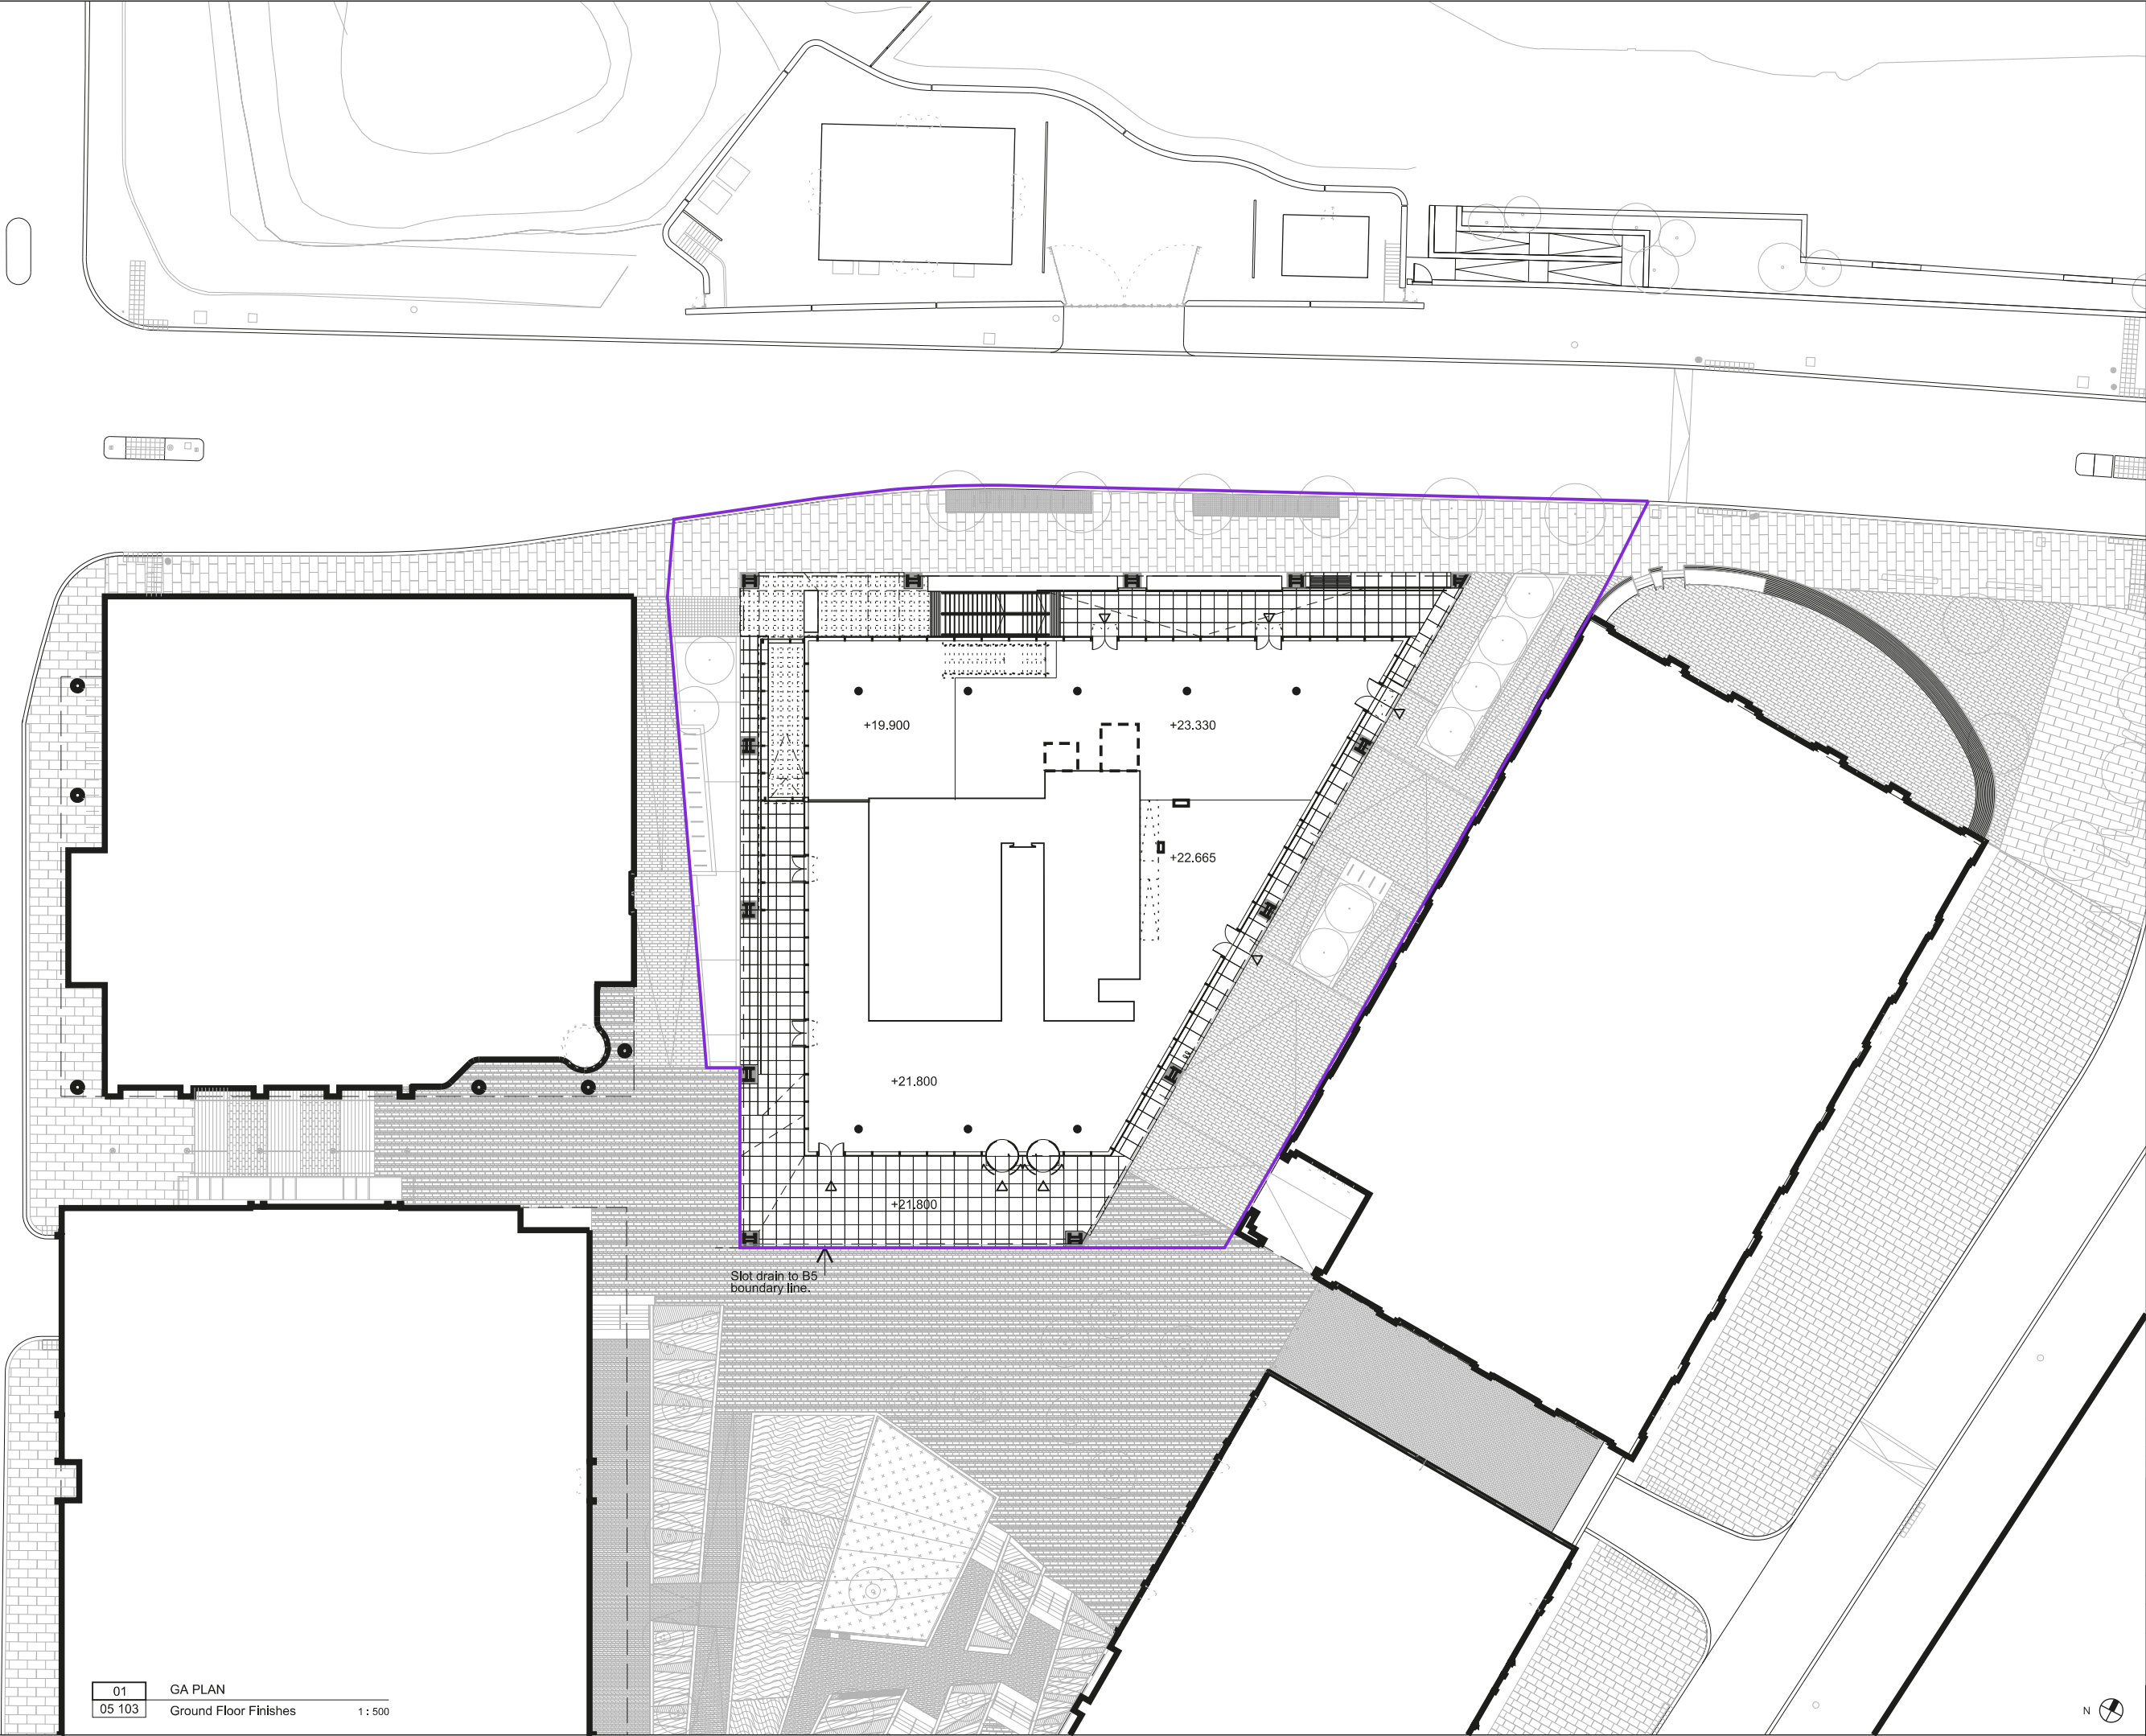

Rev	Description	Date	By	Chk	RD
P0	Planning Submission.	29.09.14	JT		
key plan					

28 - 42 Banner Street
London EC1Y 8QE
Tel 020 7608 9600
Fax 020 7608 9601
www.ericparryarchitects.co.uk

Eric Parry Architects

client
King's Cross Central General Partnership

project
Building B5

drawing title
GA Plan
External Finishes

scale
1 : 500
@ A3

drawing no
EPA KXC 05 103

revision
P0