



01 | Front (South) Elevation and Driveway Layout - Existing(1:50 @ A0)

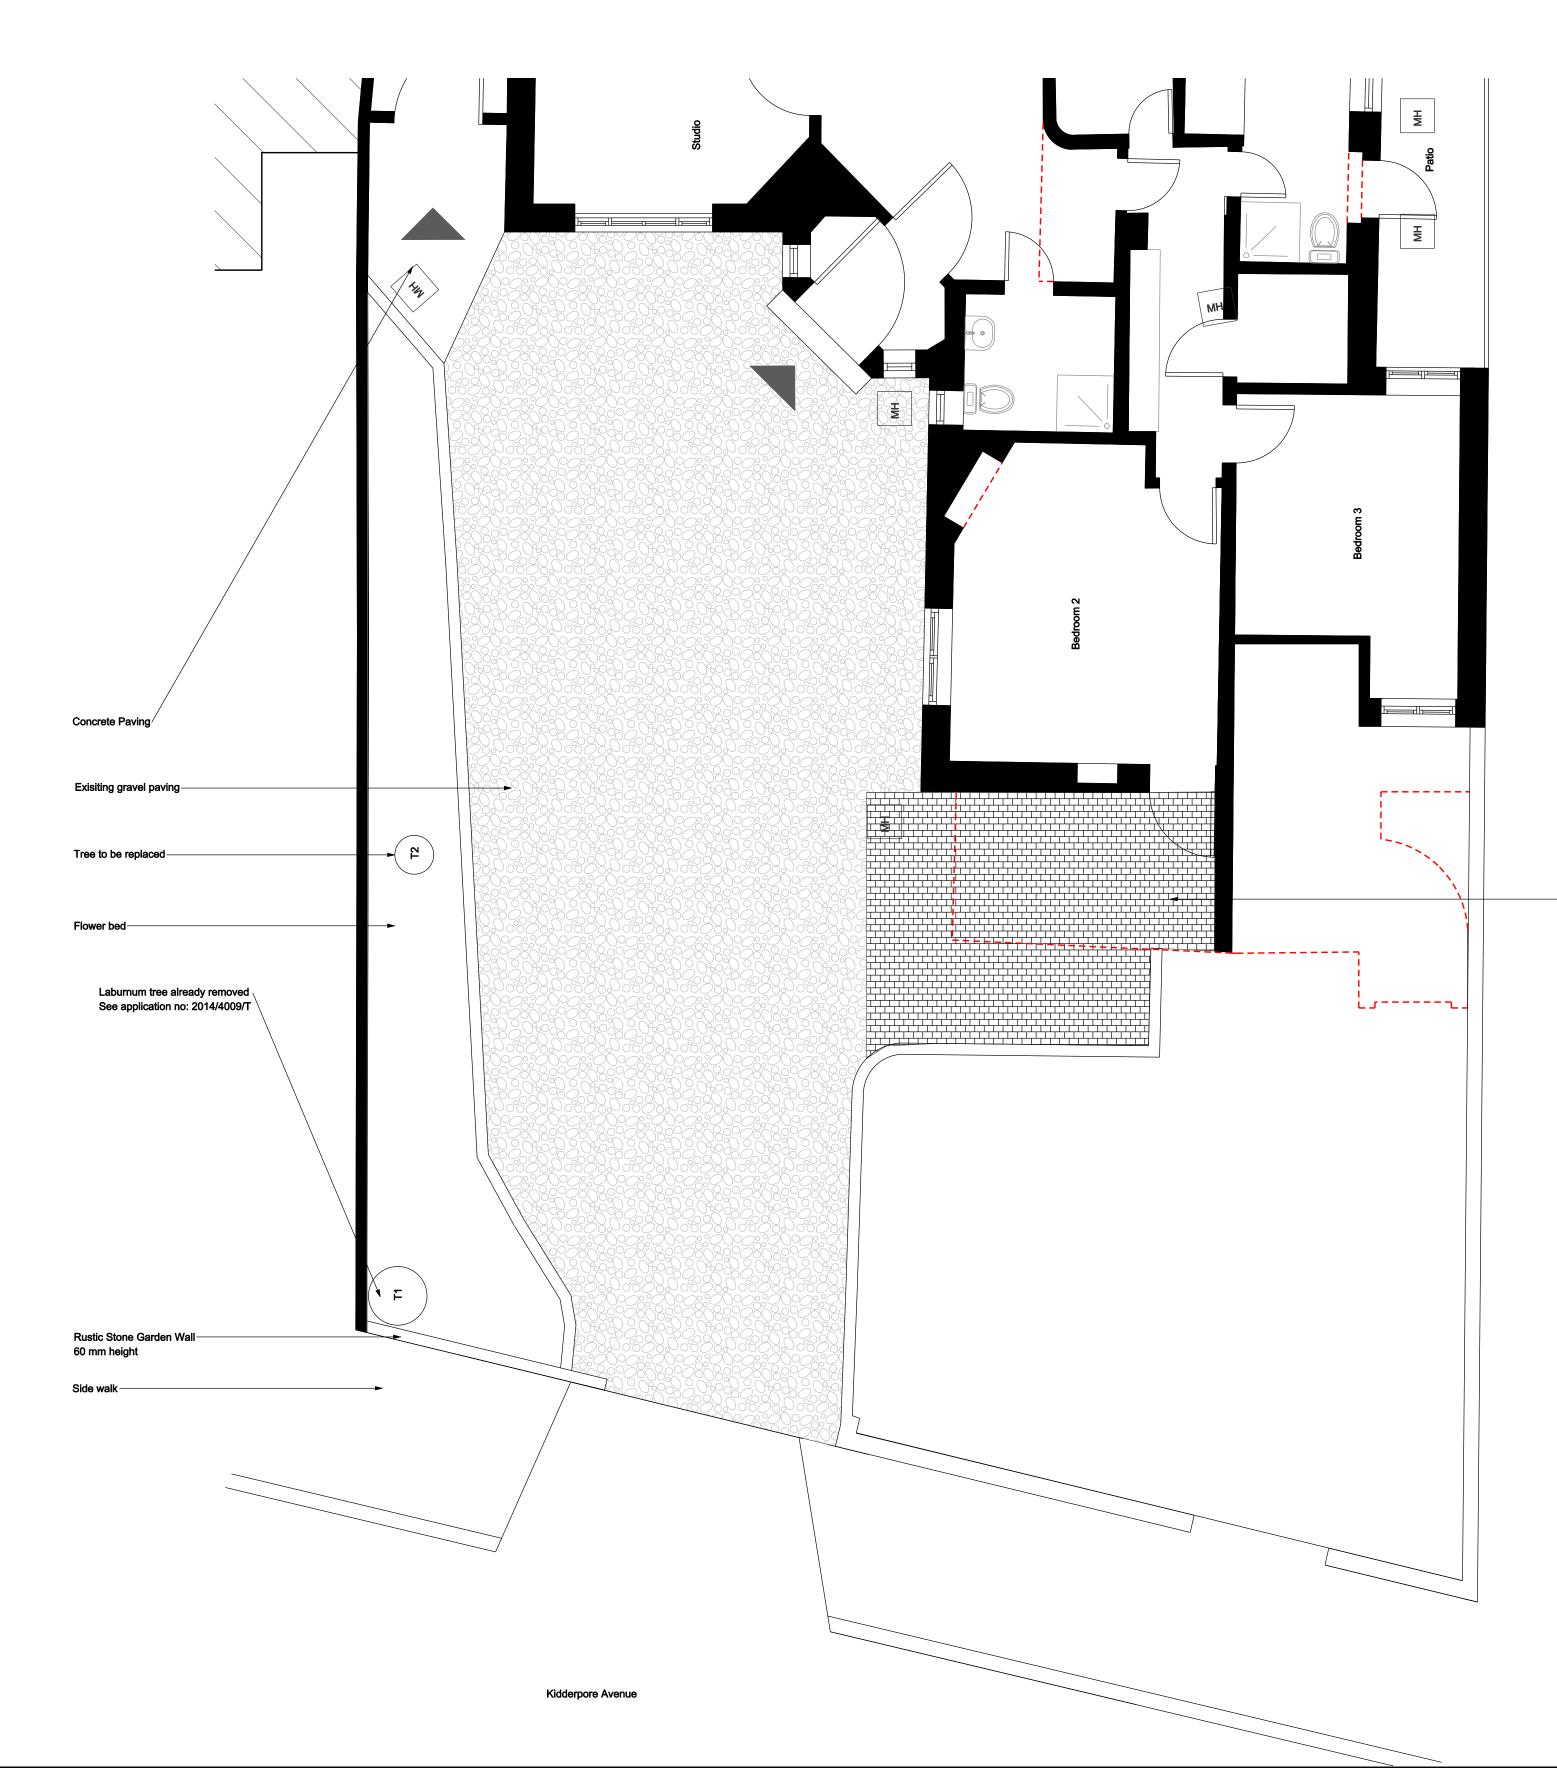

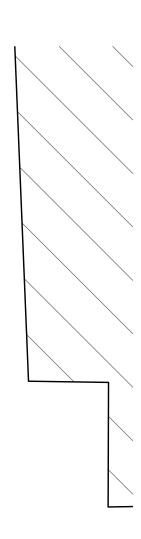

Brick block paving

Rebuild brick garden wall to match exsting wall in front of No 7a

New Hedge similar to existing– vegetation in front of No 7a.___

Creating of 4 sqm (approx -total) of NEW flower beds to compensate the loss of front soft-landscape


> Replacing existing gravels with New pervious paving on gravel substrate. No additional water run-off.


Replacing existing natural stone wall with red bricks typical of Hampstead Conservation Area matching the existing material in front of No 7a.


Side walk-



02 | Front (South) Elevation and Driveway Layout - Proposed (1:50 @ A0)

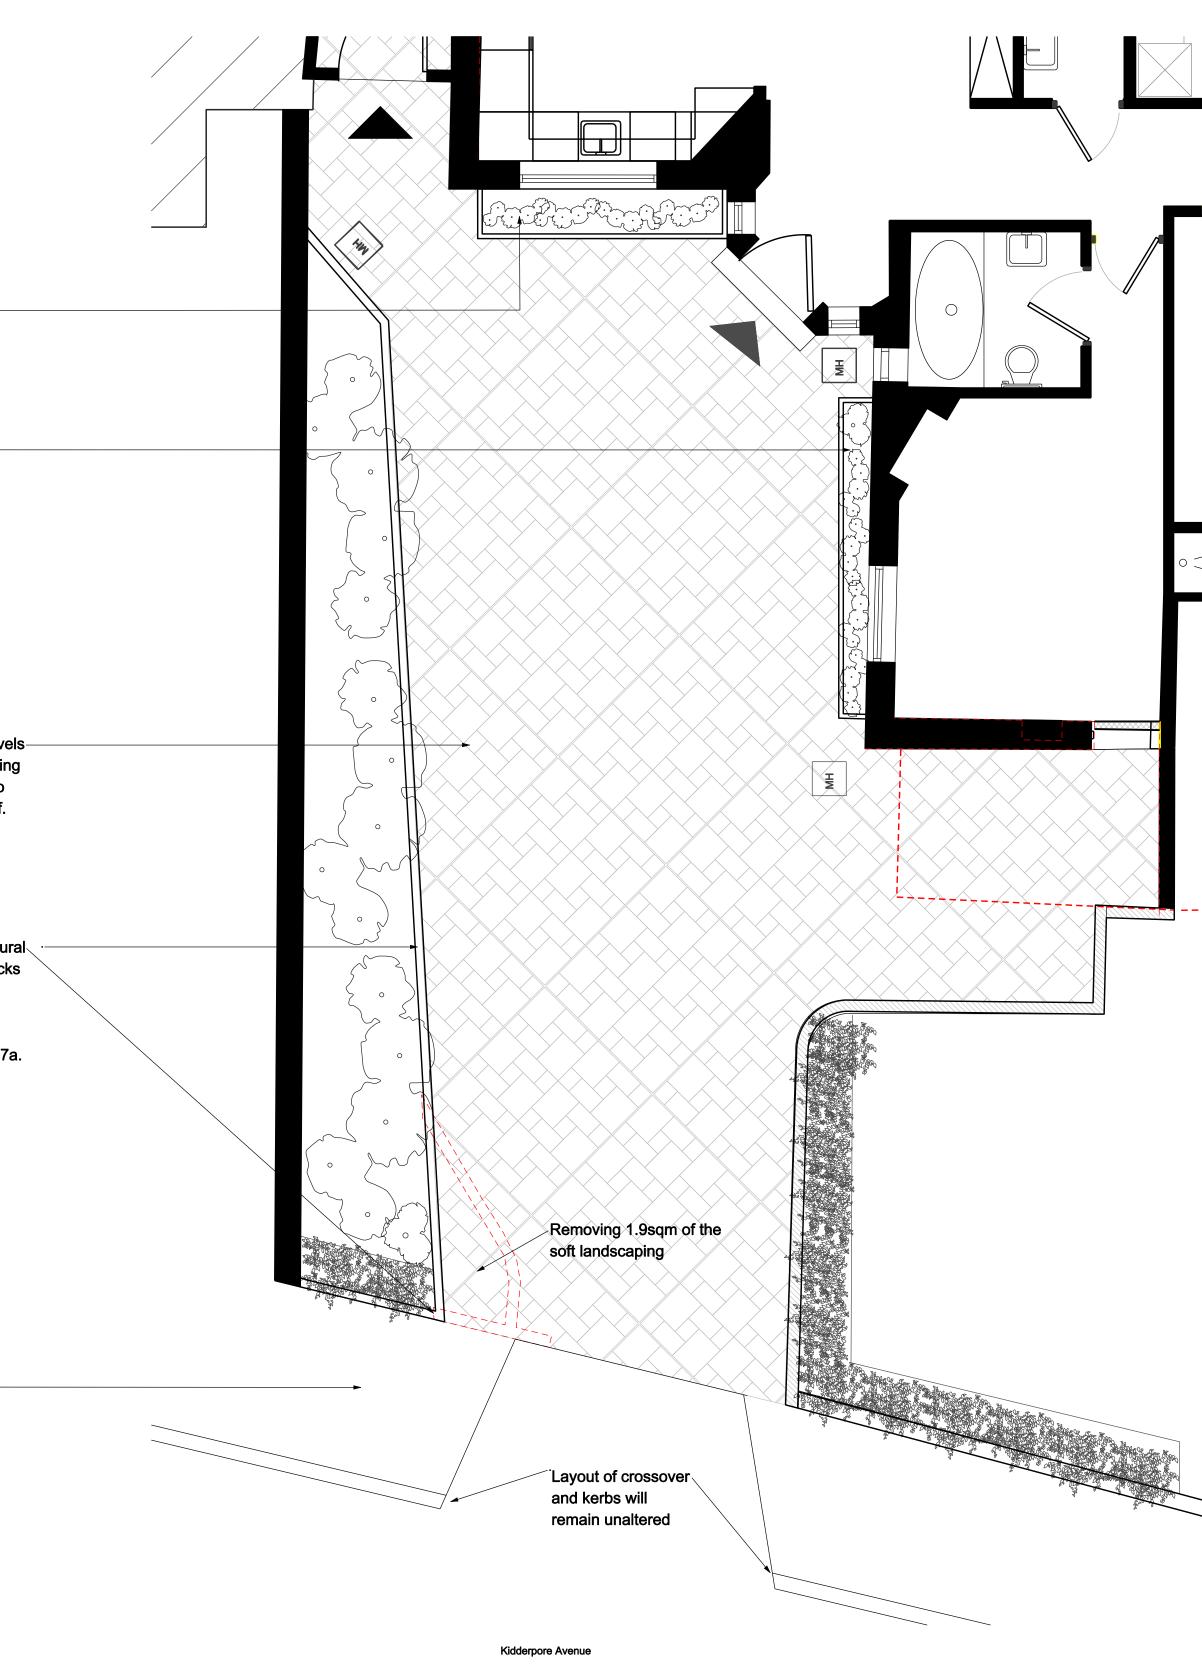

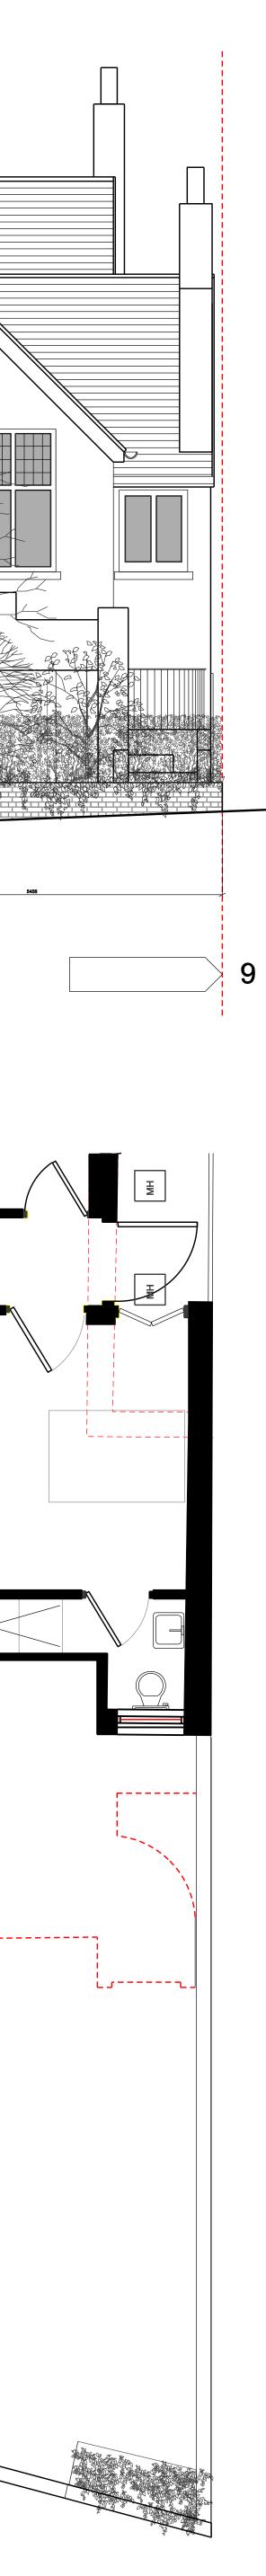

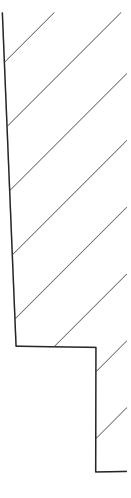

LHQ SERVICES LTD
HAMPSTEAD London NW3 7SX Phone. +447801482127

D =				
			BY	
		- Proposing	LA	
		Pervious paving	-~	
		for the driveway		
		 Reduction of the opening of the 		
		driveway and		
		reducing loss of front		
		soft-landscaping		
		to 1.9sqm - Proposing new		
		soft-landscaping		
		areas		
		- The vehicular crossover		
		remains as is		
	IENT			
Mr Jafar Omid 7 Kidderpore Avenue London NW3 7SX				
PROJECT				
Refurbishment and Basement Extension of				
7 Kidderpore Avenue London NW3 7SX				
DRAWING TITLE Proposed Alterations to Driveway				
Layout SCALE DATE				
	0 @ A	0 30/06/2014		
1302-P-3002 Rev A				

##