



SOFTROOM_

Softroom
3 Murphy Street London SE1 7FP
www.softroom.com
softroom@softroom.com
+44 (0) 203 597 6888
Verify all dimensions on site. Do not Scale


General Notes

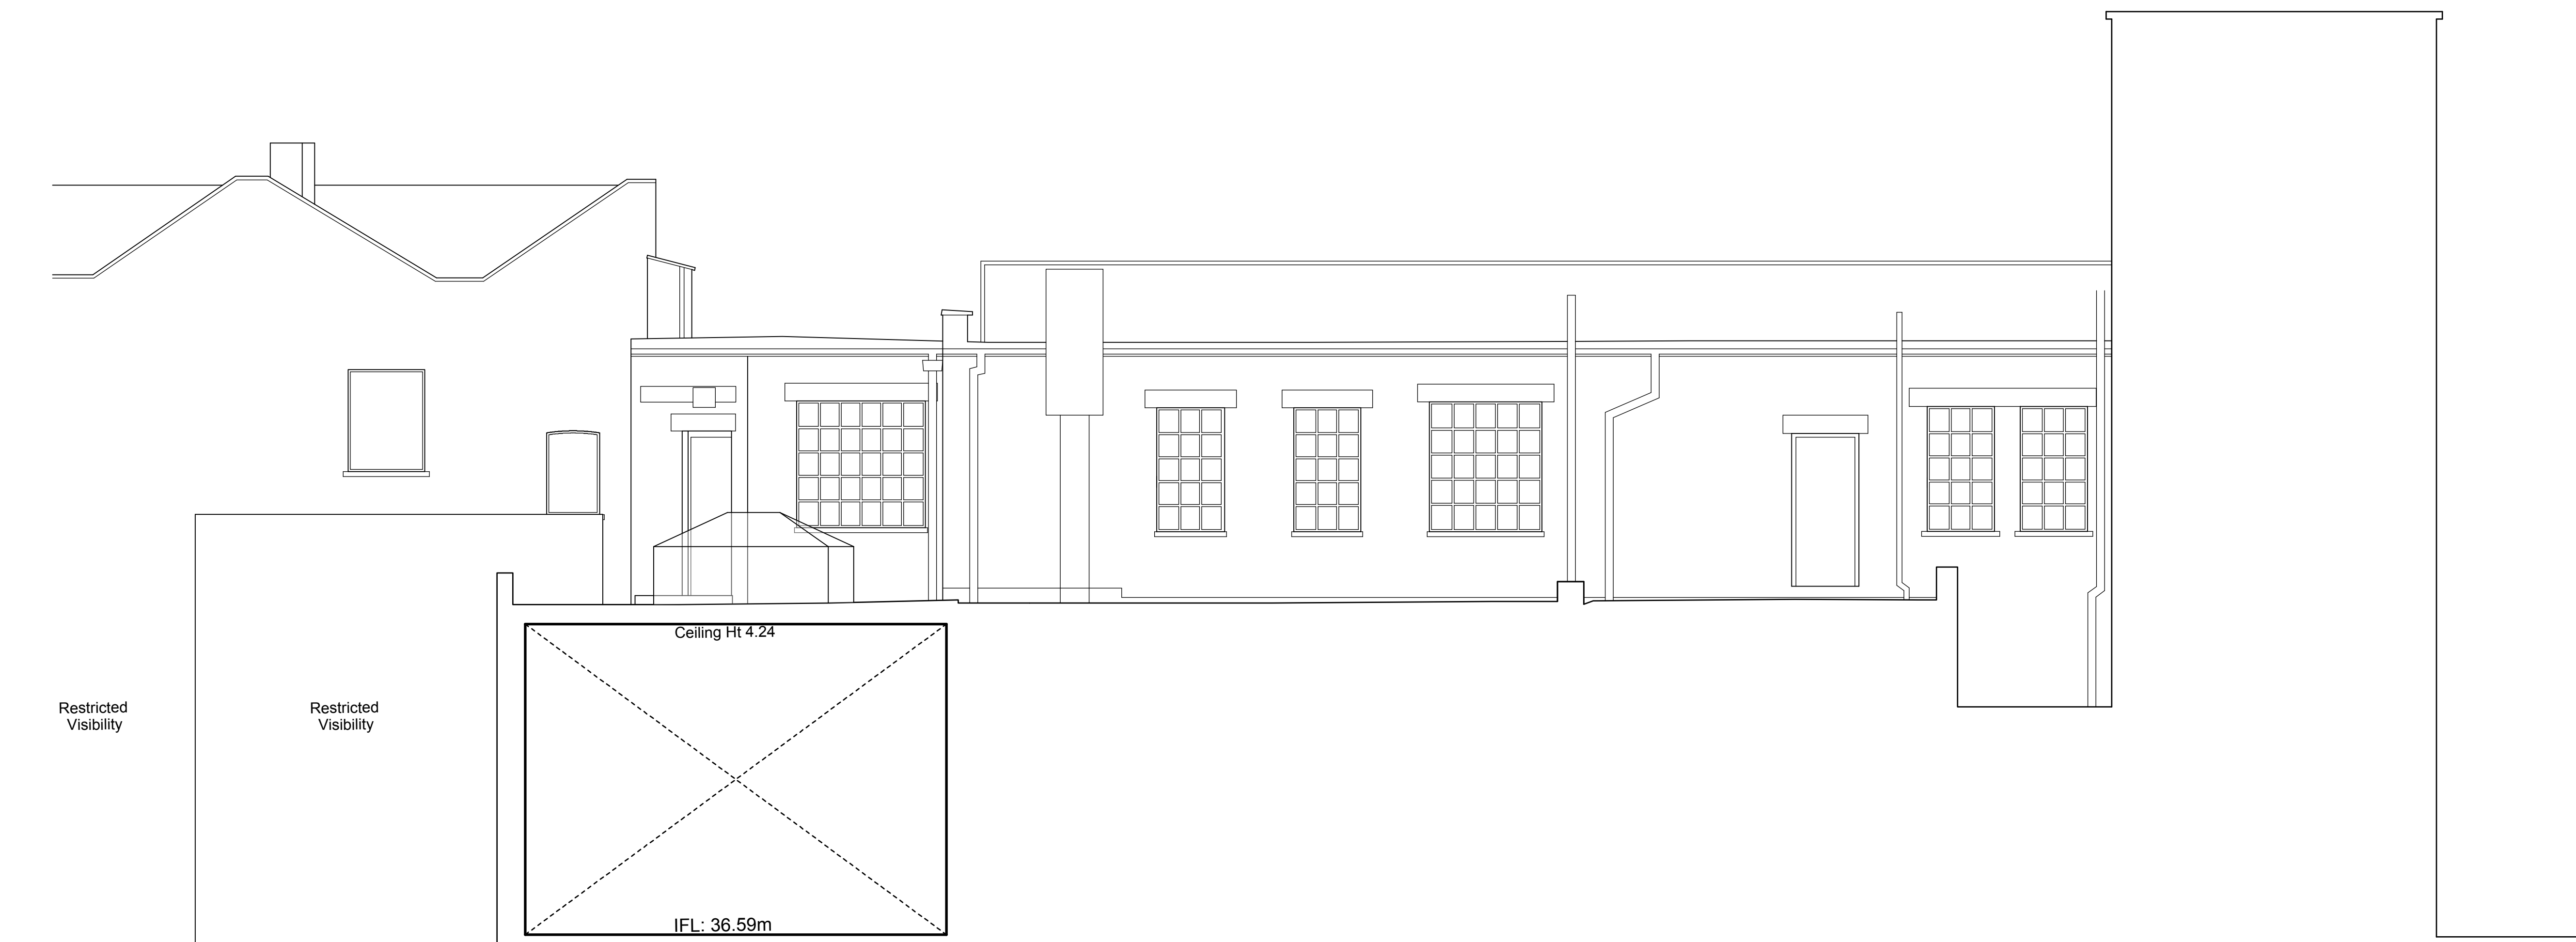

1 EXISTING REAR SECTION
Scale: 1:50

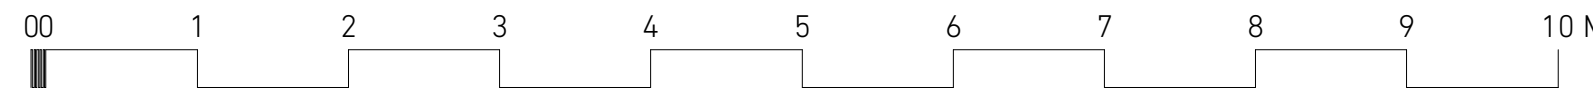

REVISION	DATE	NOTES

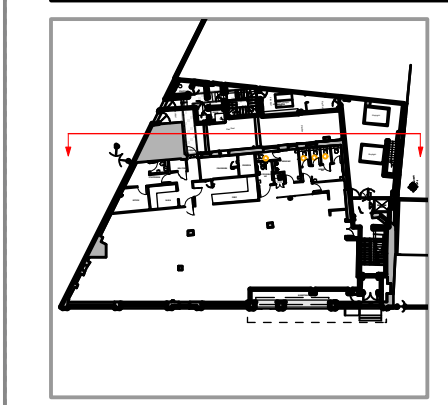

FOR	WAHACA		
PROJECT	KENTISH TOWN	PROJECT NO	1405
STATUS	PLANNING		
SCALE	1:50@A1	DATE	06.14
TITLE	EXISTING REAR SECTION		
DRAWING NO.	(06)06	REVISION	-