


# SOFTROOM

Softroom  
 3 Murphy Street London SE1 7FP  
 www.softroom.com  
 softroom@softroom.com  
 +44 (0) 203 597 6888


Verify all dimensions on site. Do not Scale

## General Notes


ESCAPE STAIR TO BE INSTALLED IN ACCORDANCE WITH MANUFACTURERS INSTRUCTIONS. FULL SPEC TBC

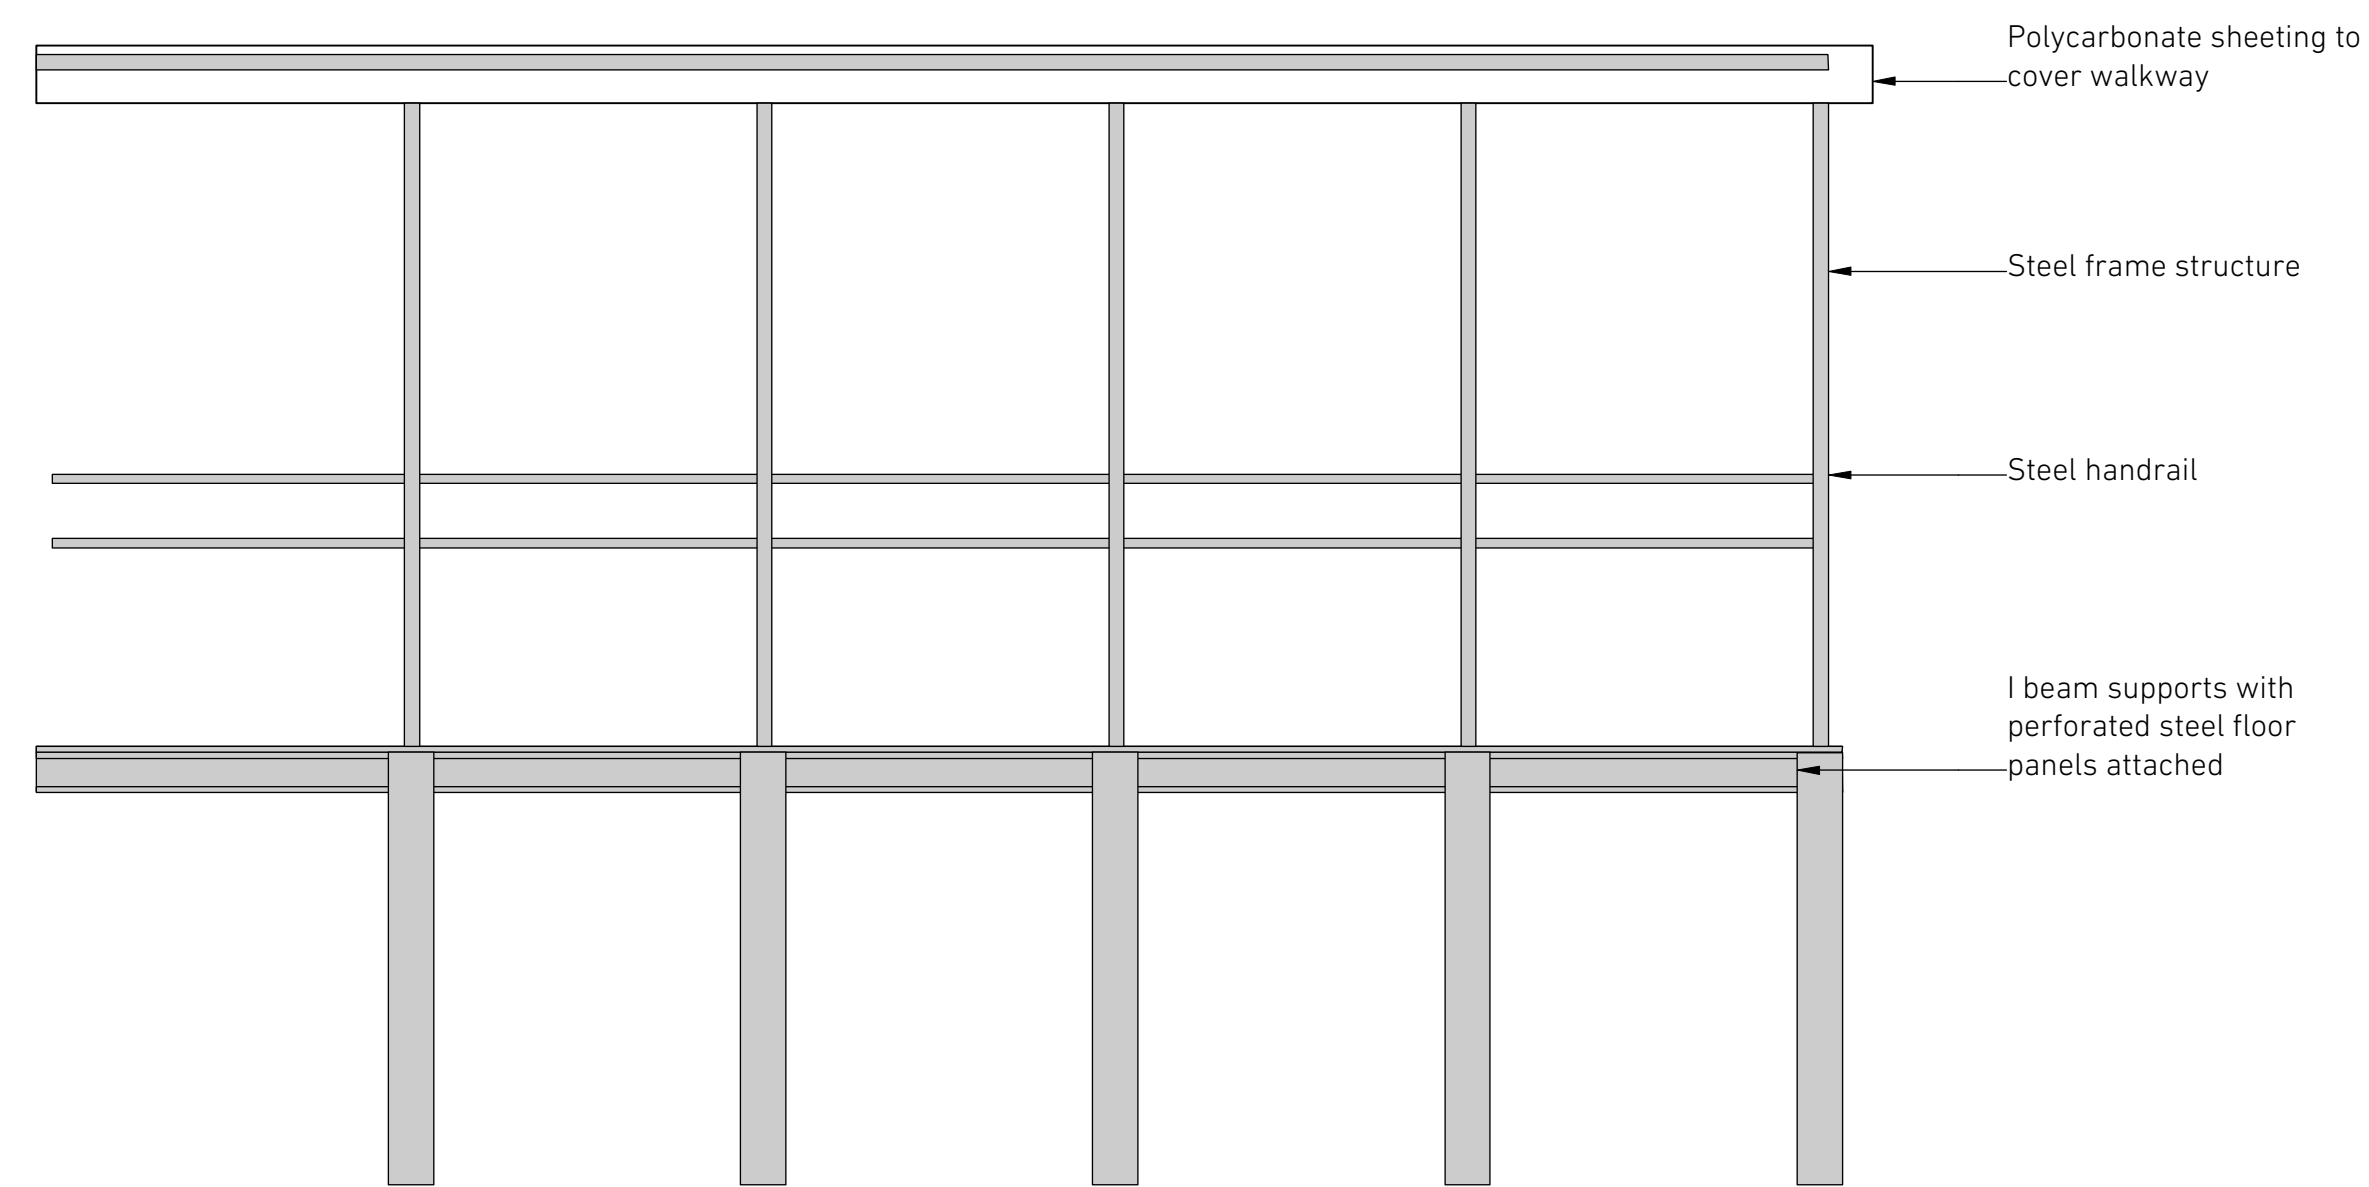

1 ESCAPE STAIR SECTION A  
 Scale: 1:25

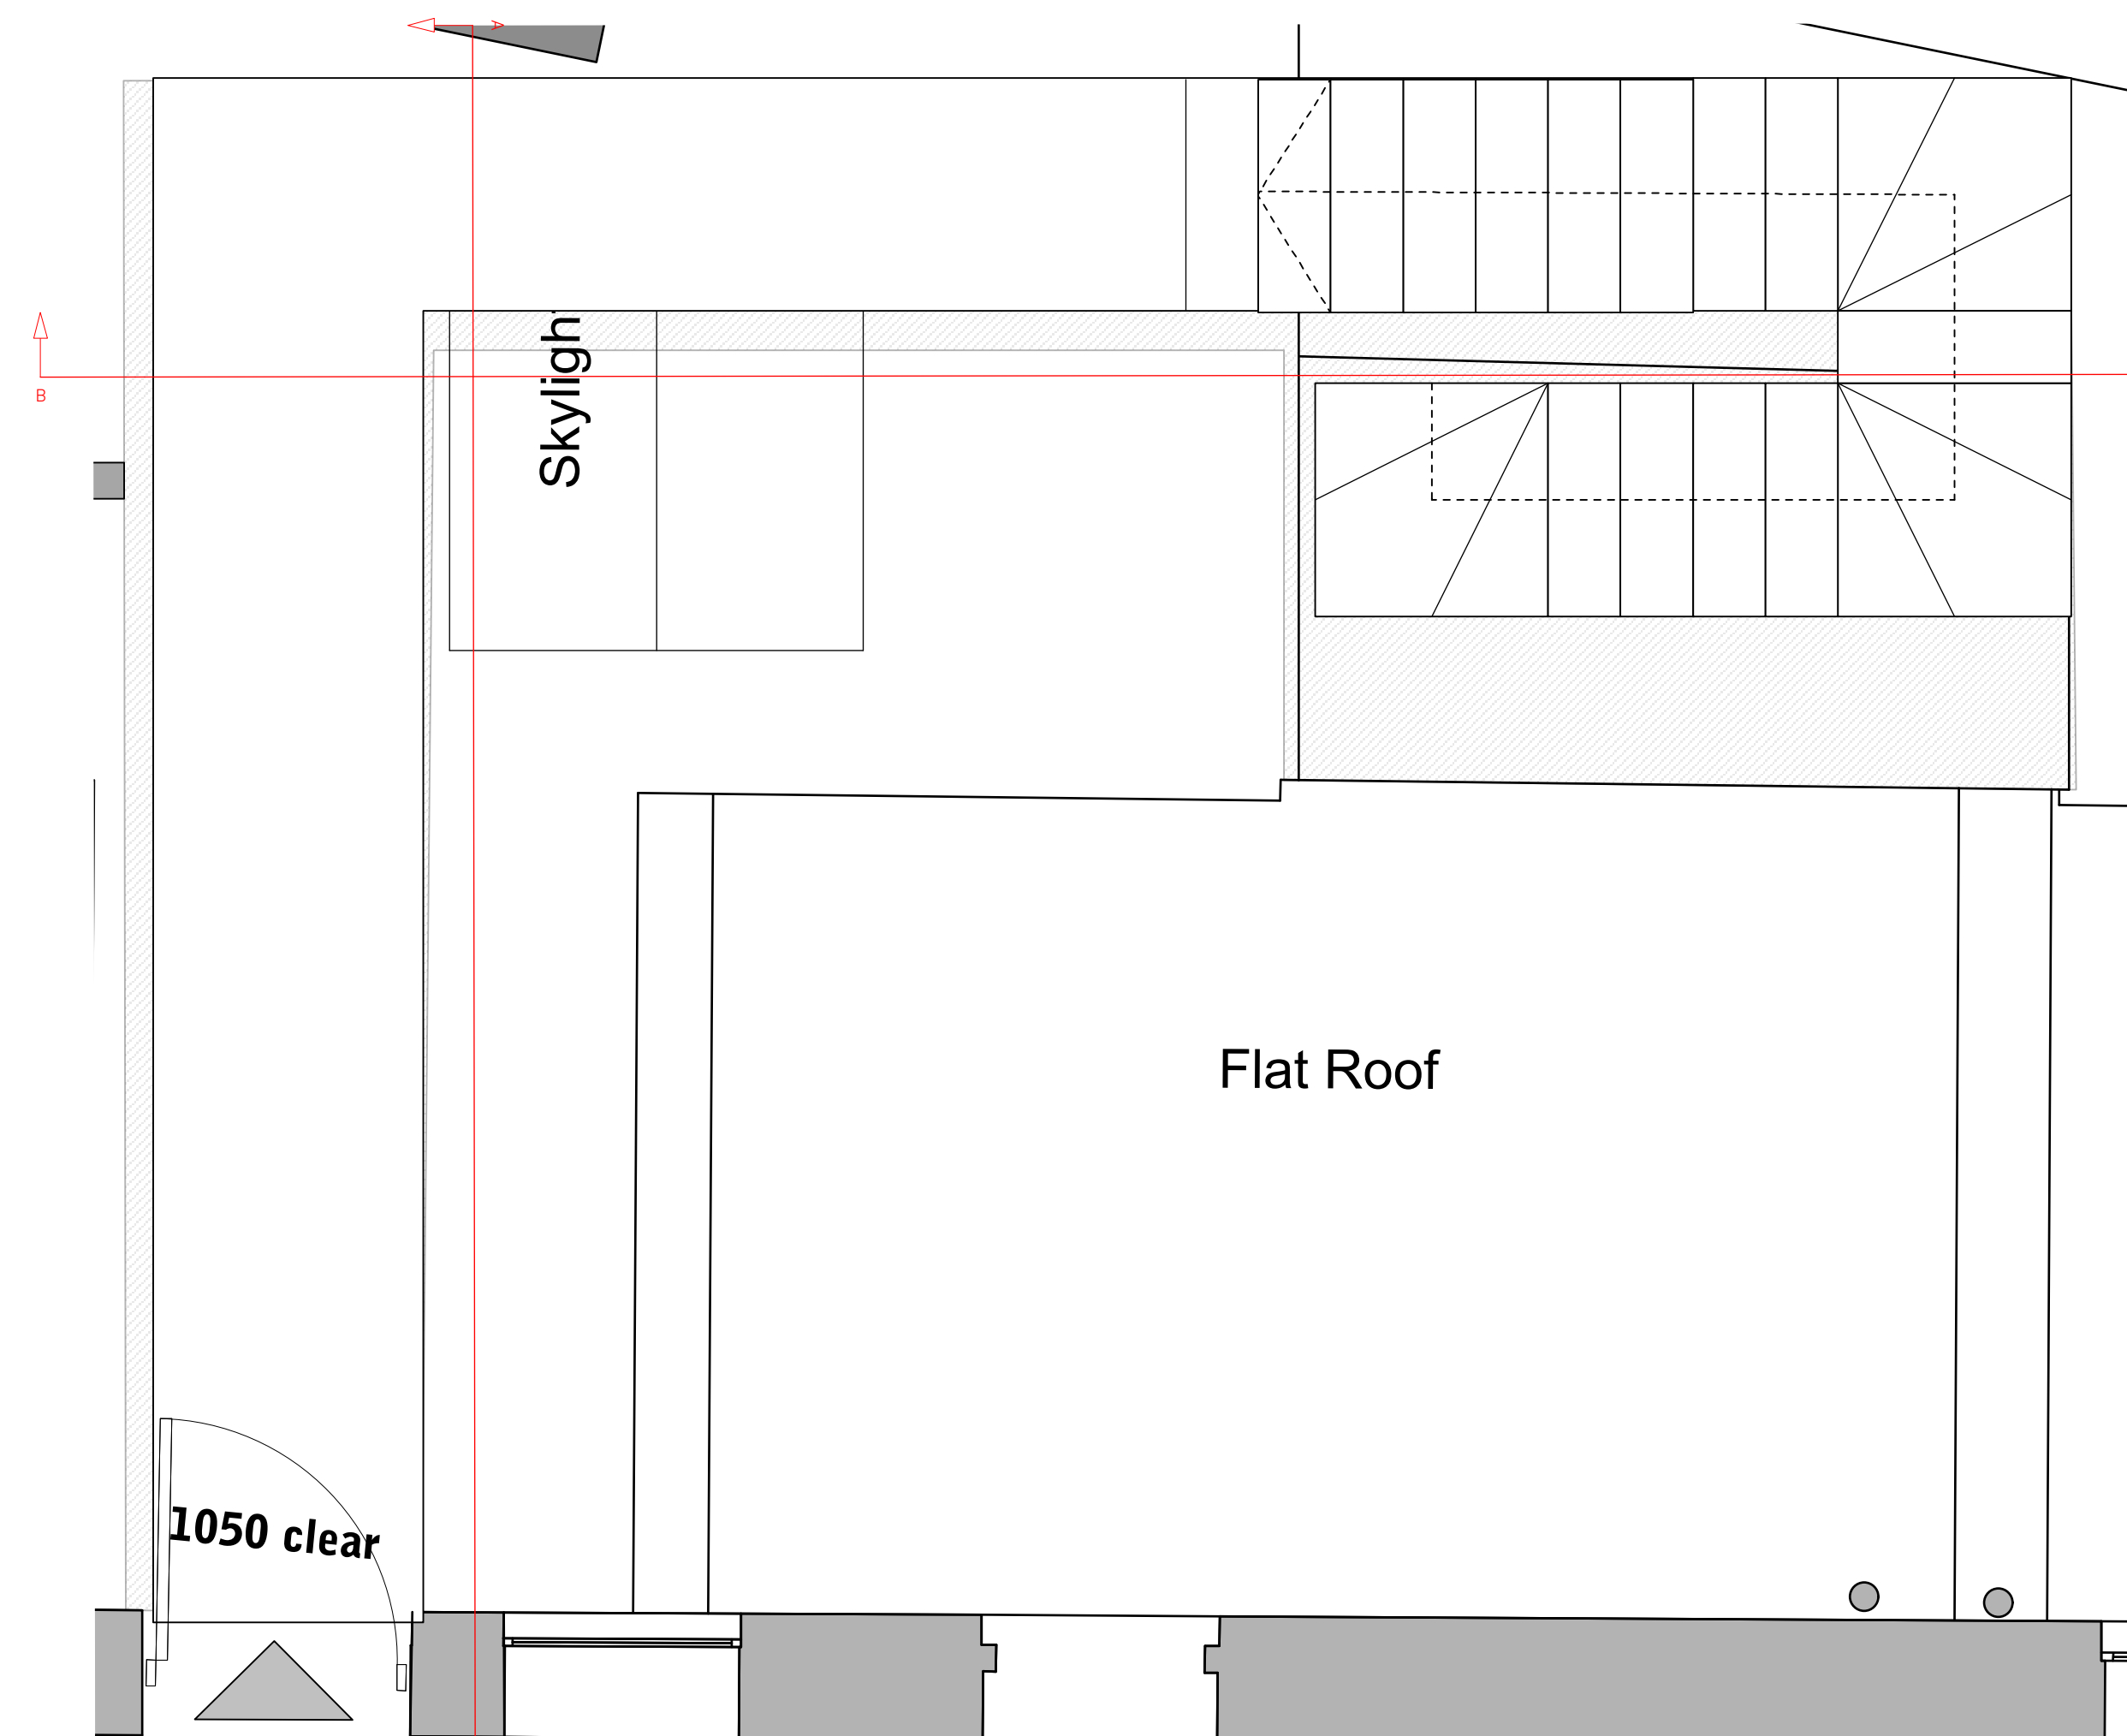

3 FIRST FLOOR GA EGRESS ROUTE  
 Scale: 1:25

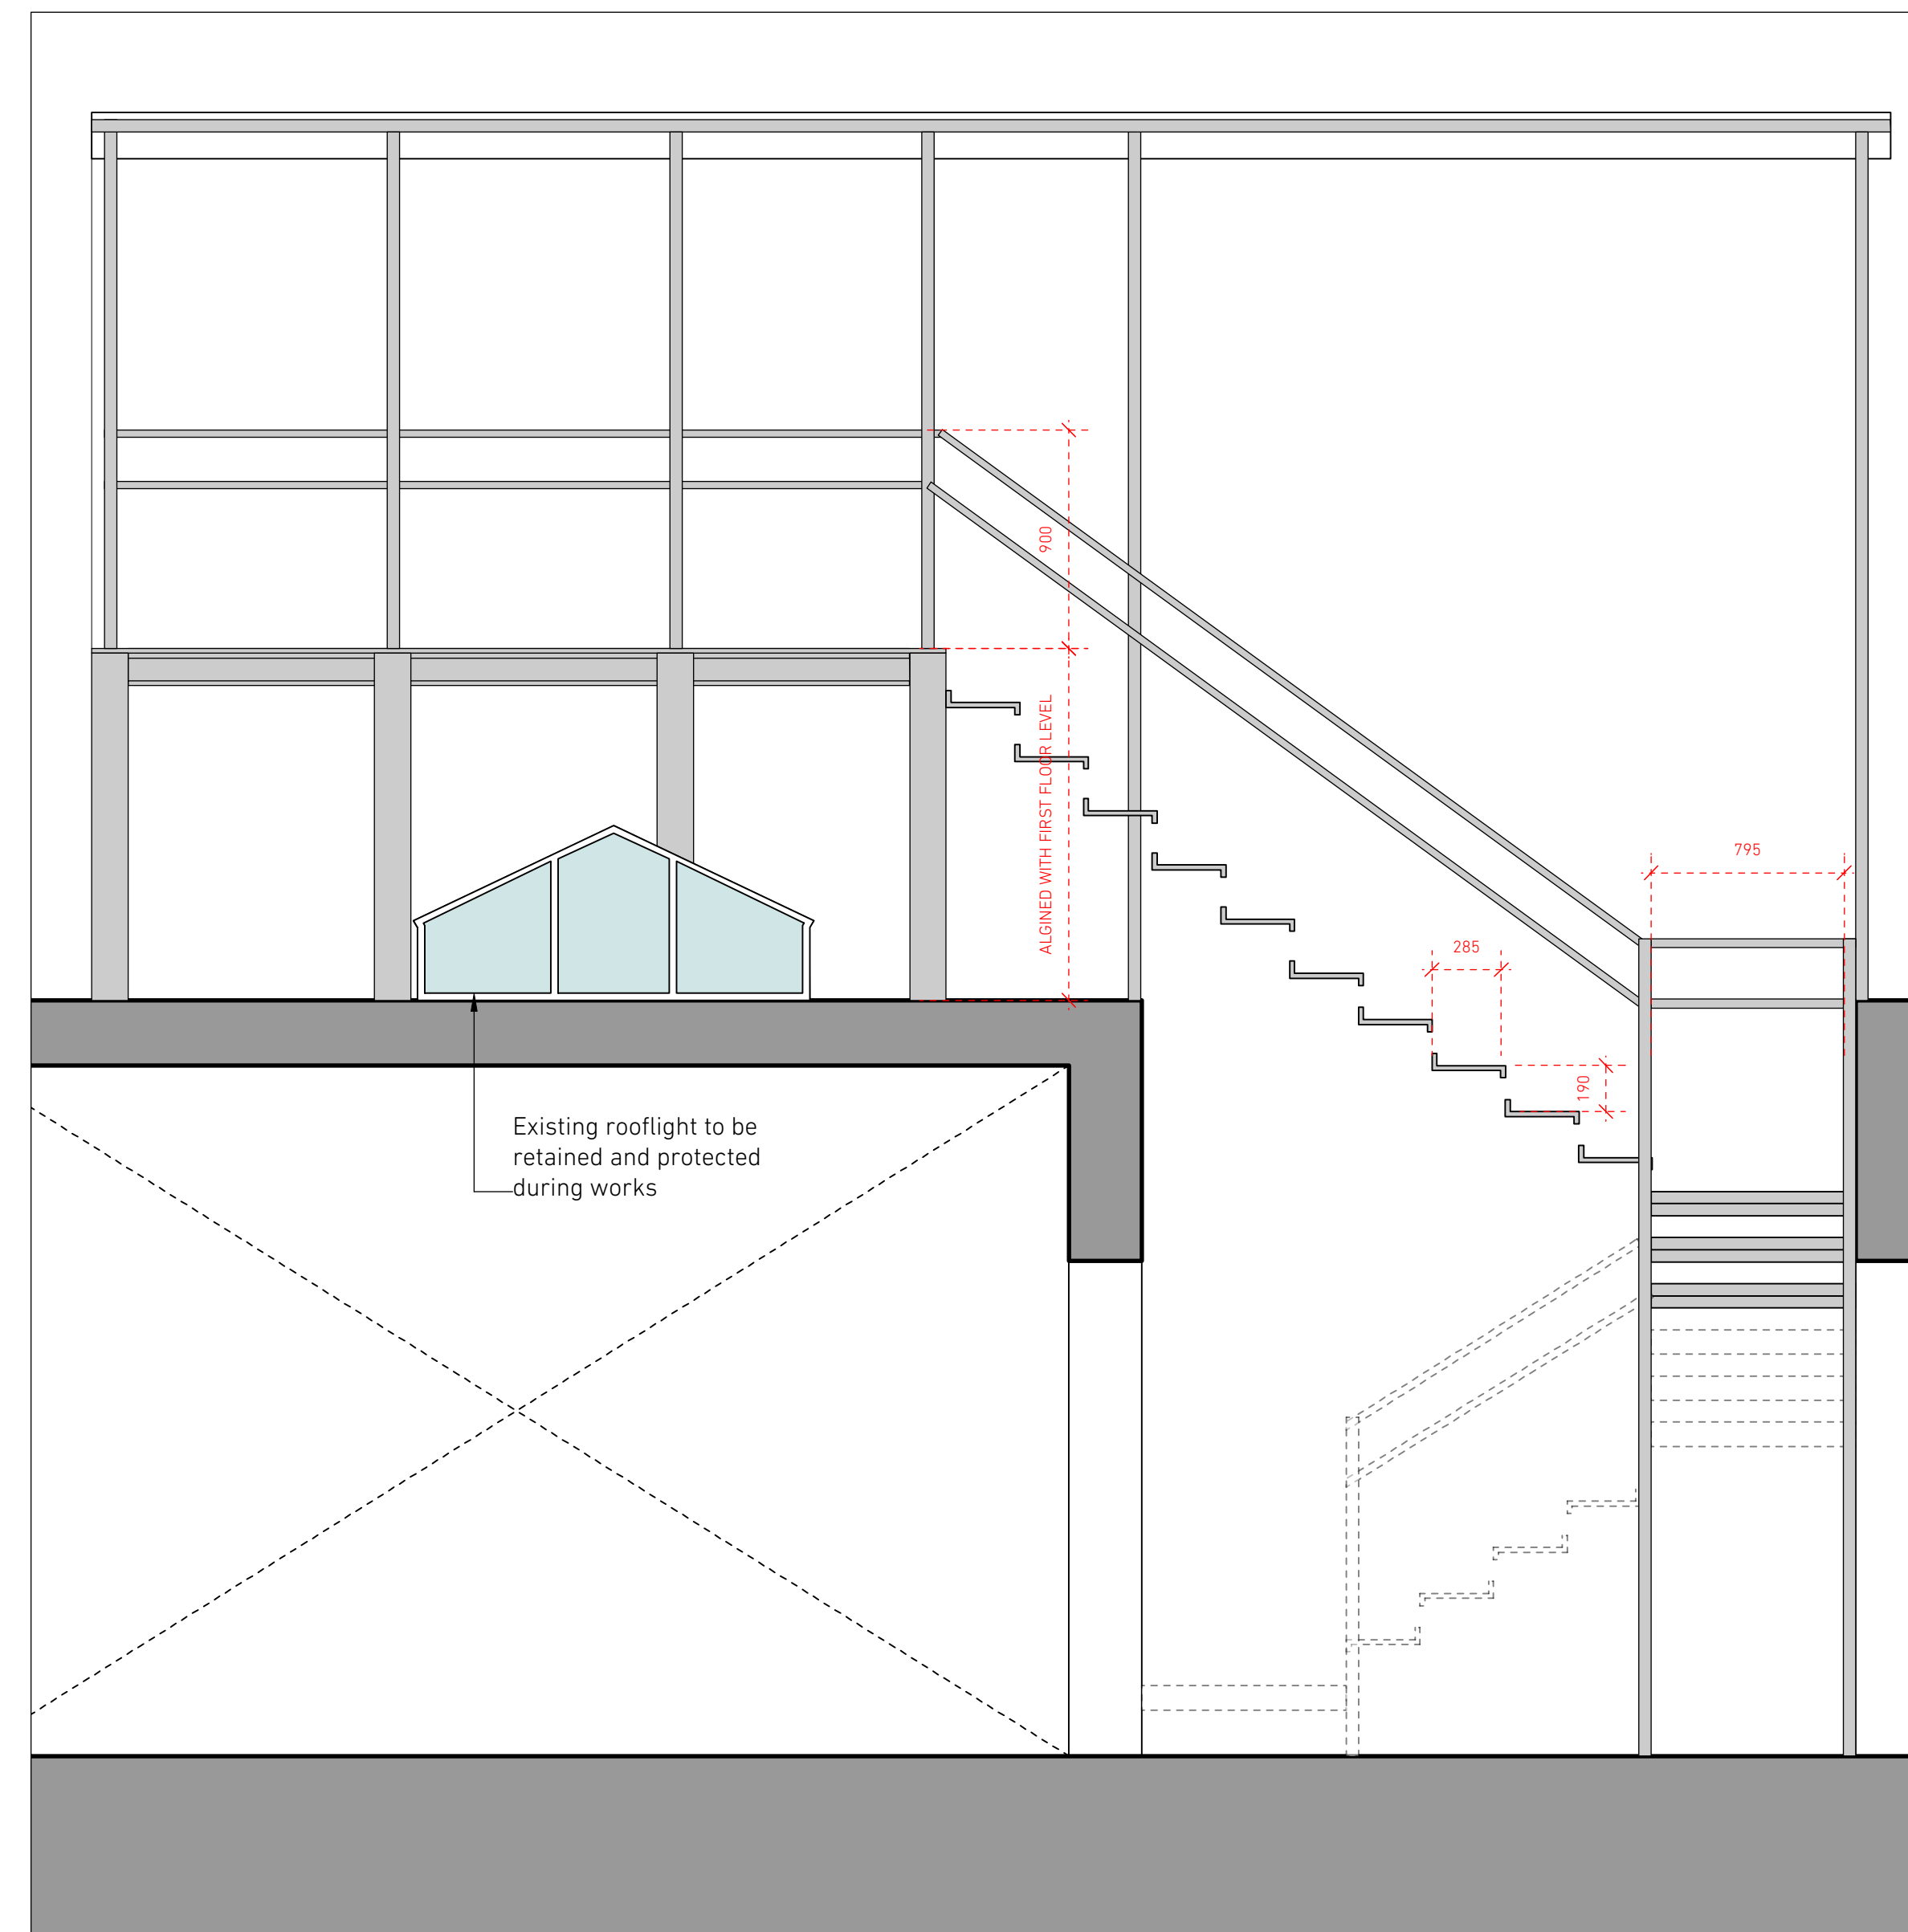

2 ESCAPE STAIRS SECTION B  
 Scale: 1:25

REVISION DATE NOTES



FOR	WAHACA	PROJECT NO	1405
PROJECT	KENTISH TOWN	STATUS	PLANNING
SCALE	Various @ A1	DATE	08.14
TITLE	ESCAPE STAIRS & COVER DETAILS		
DRAWING NO.	(24)05	REVISION	-