



DO NOT SCALE OFF THIS DRAWING
 ALL AMBIGUITIES OR DISCREPANCIES
 TO BE REPORTED TO ARCHITECT
 BEFORE COMMENCING

Notes

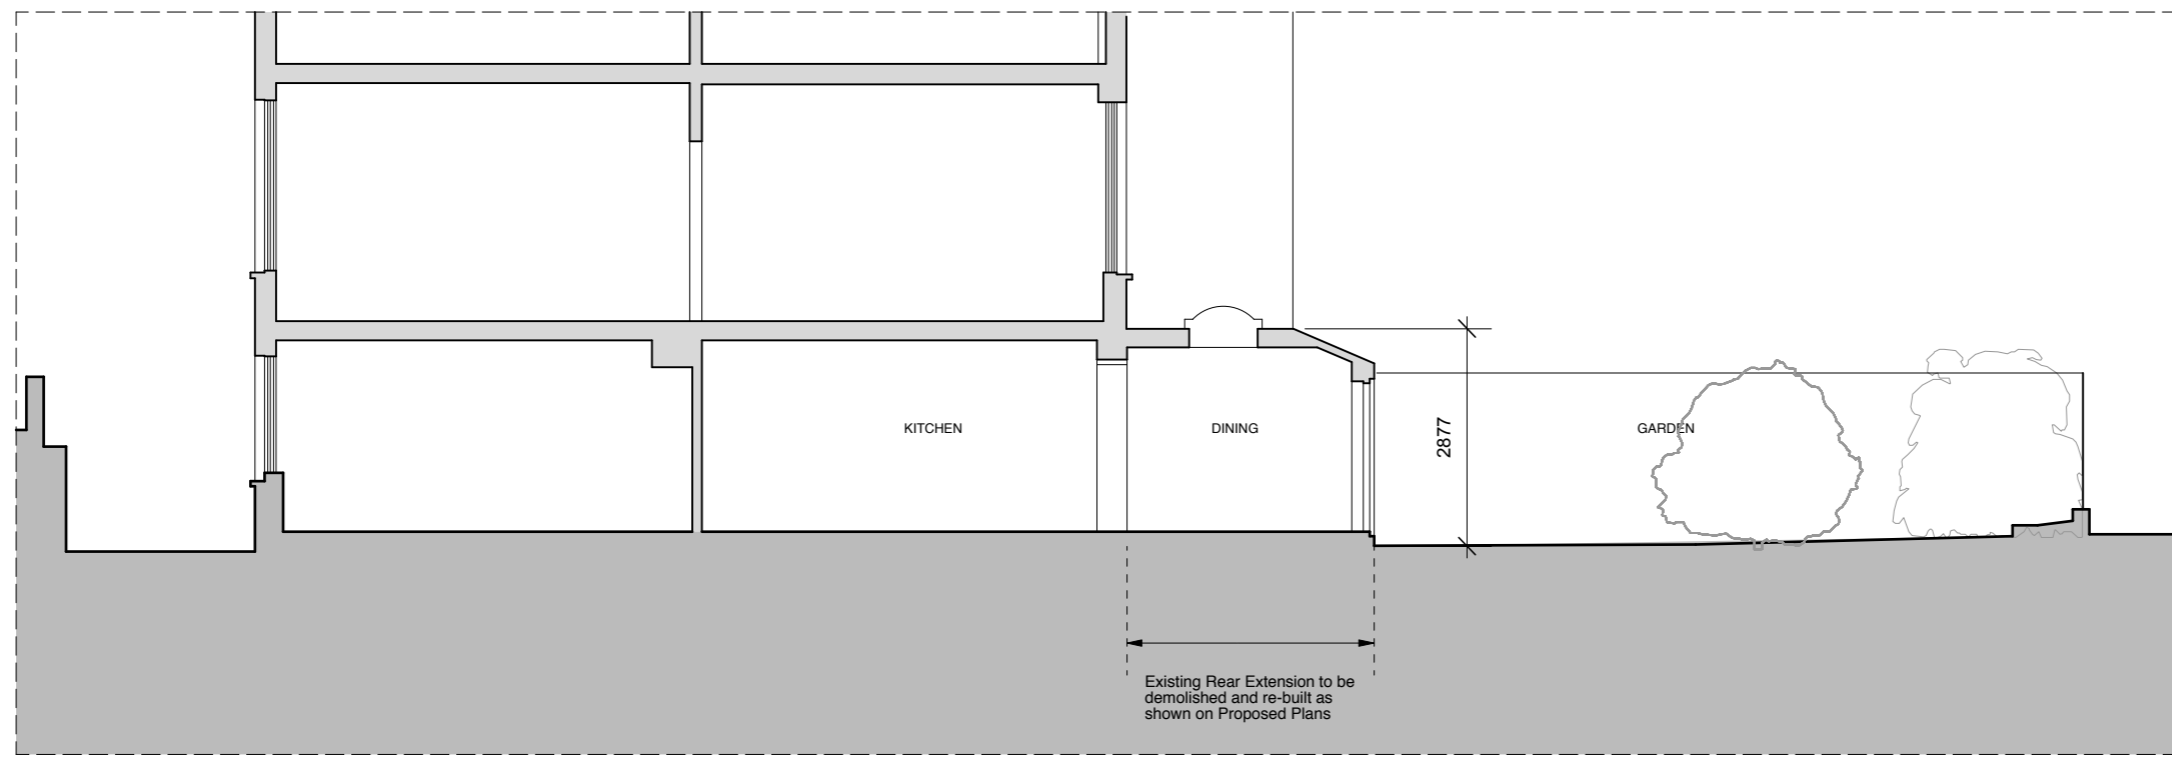

EXISTING SECTION AA

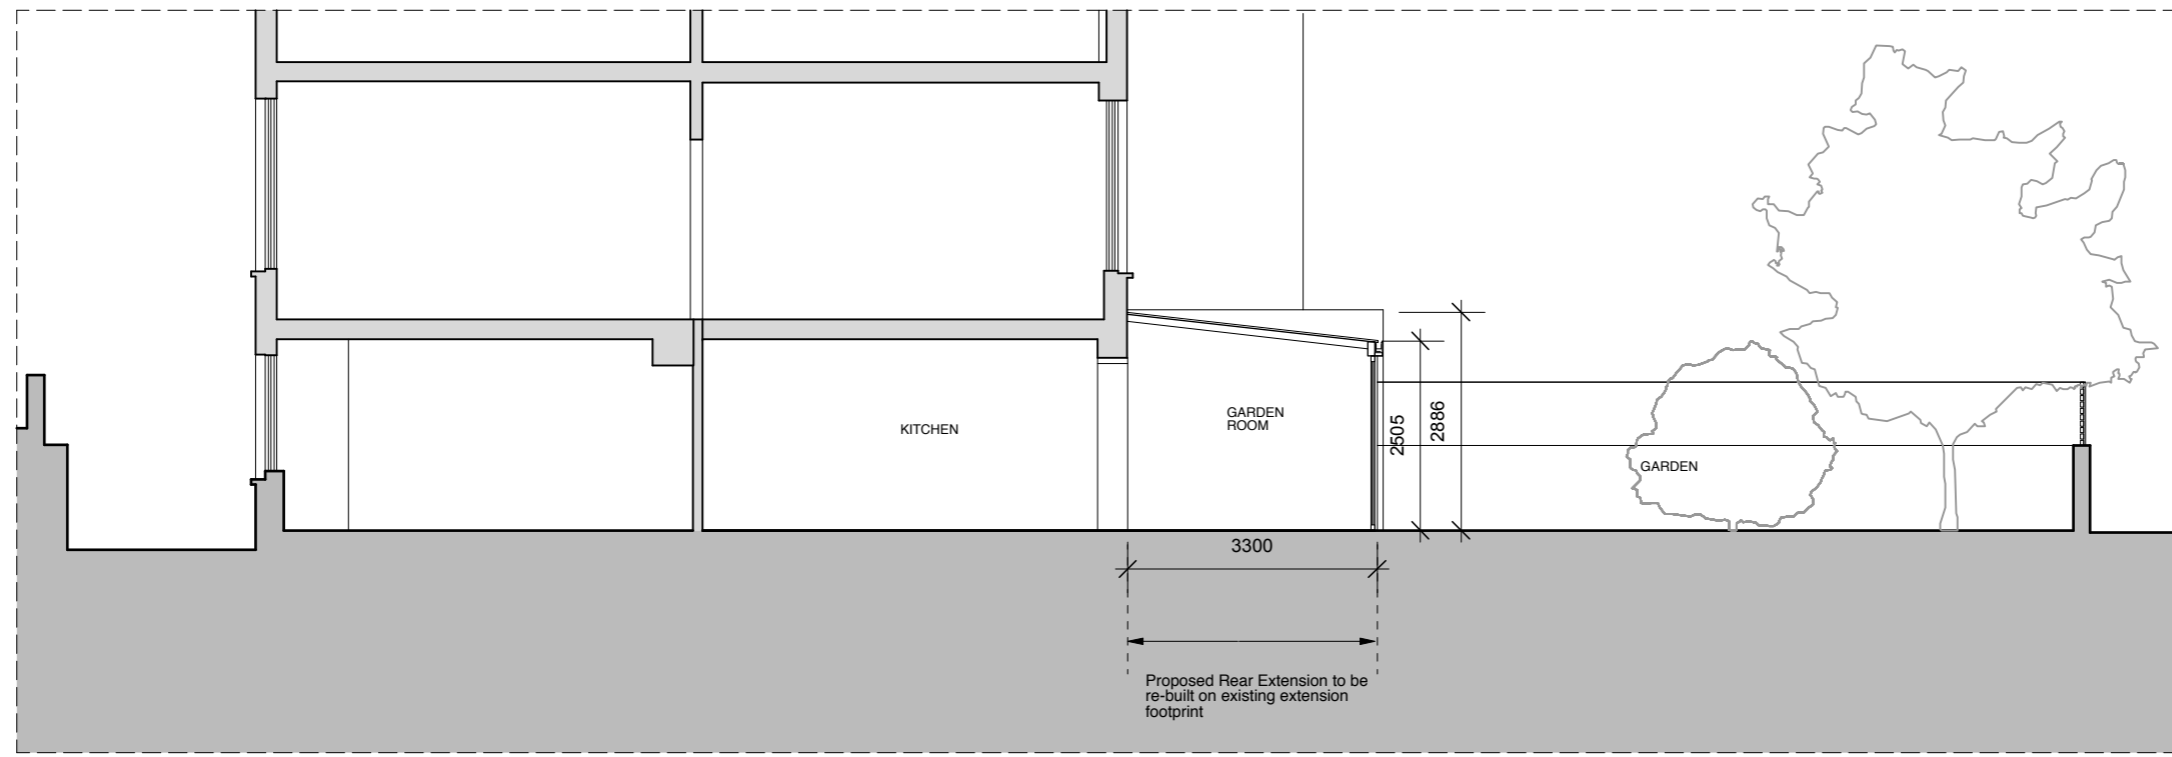

PROPOSED SECTION BB

Revisions

Date:	Rev:	Details:

STUDIO MACKERETH

ARCHITECTS
 63a SOUTH AUDLEY STREET
 W1K 2QS

TELEPHONE +44 (0)20 7409 3744
 EMAIL: INFO@STUDIOMACKERETH.COM

Project

42 Croftdown Rd

Drawing Title

SECTIONS

Scale	Creation Date	Status
1:100@ A3	OCT 2014	PLA

Project No.	Drawing No.	Revision
021	PL921 /	