
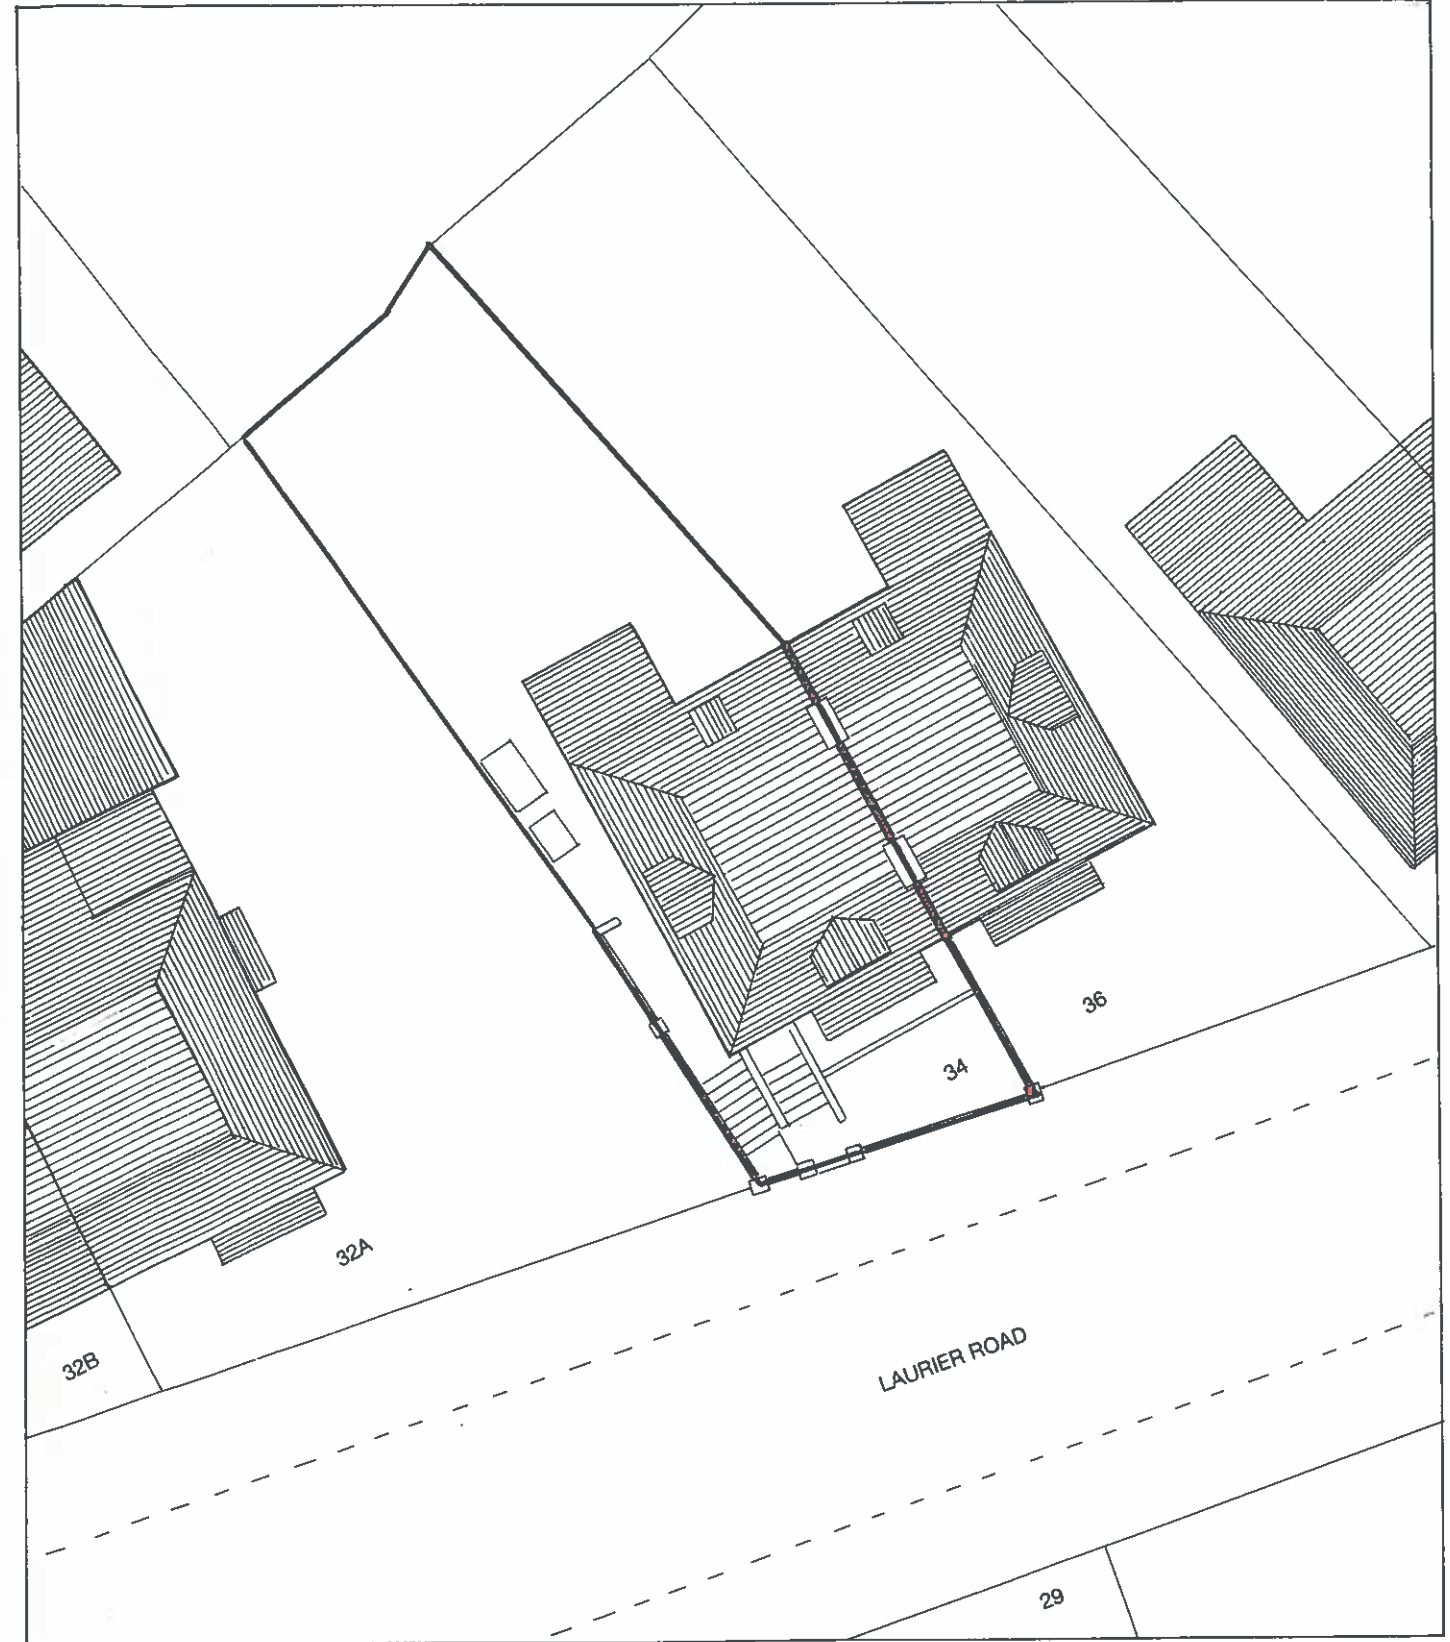


LOCATION PLAN 1:1250

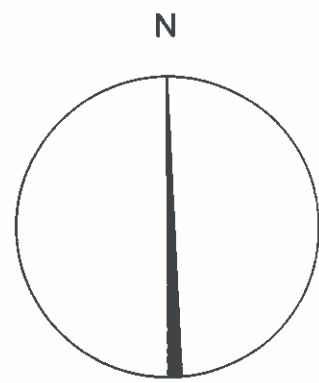

SITE/ROOF PLAN 1:200