

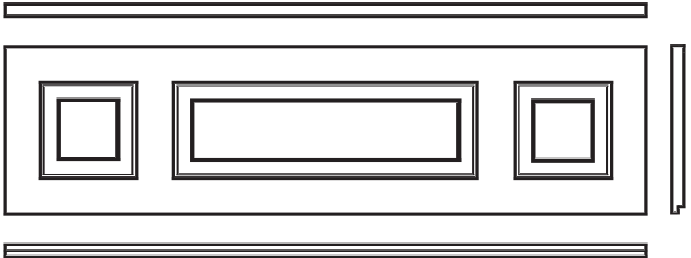
 
 
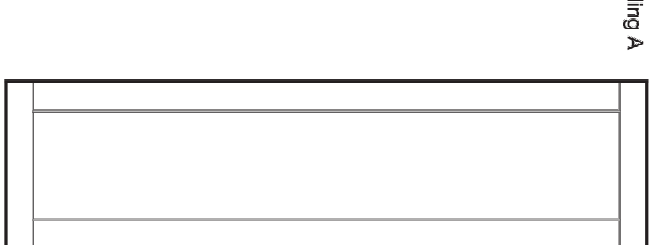
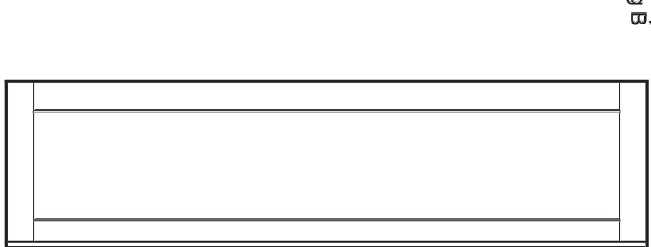
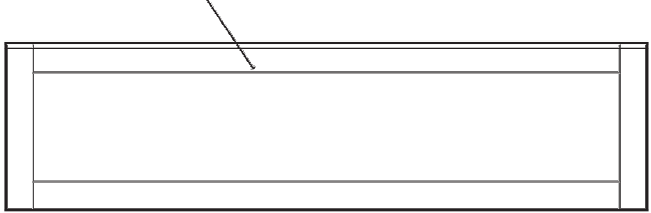
 
 
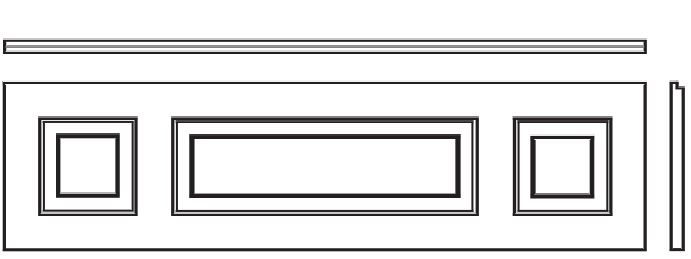
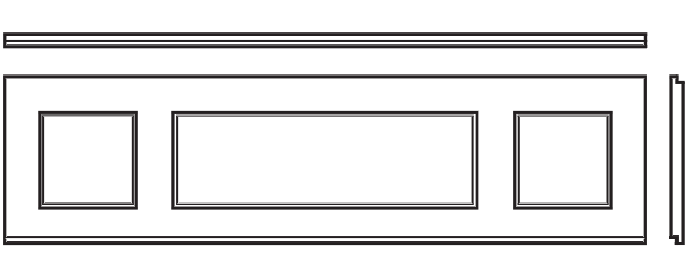
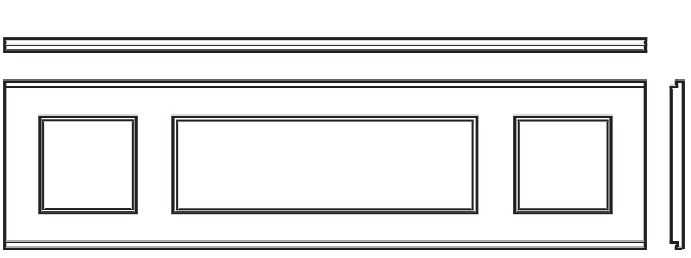
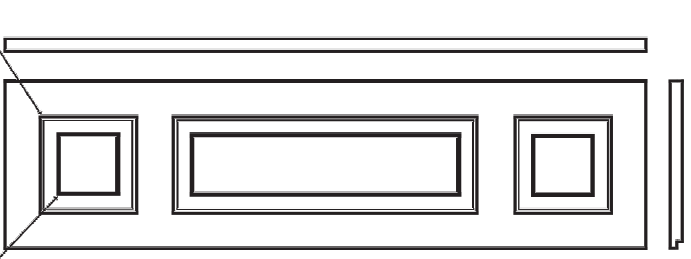


First Floor Shutters

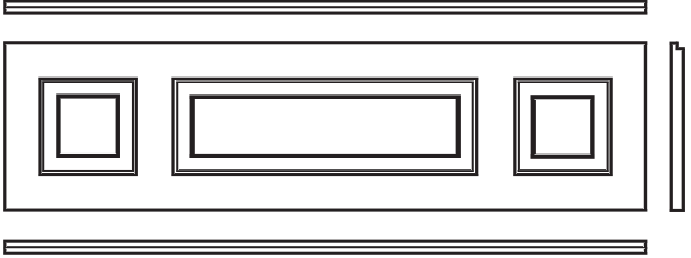

Basement Shutters

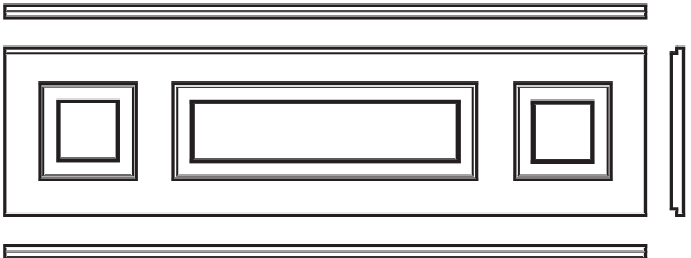

Molding B

Molding A

Molding C

Molding A (not to scale)



Molding B (not to scale)




Molding C (not to scale)



Clarke Projects :: 7 Fitzroy Sqr

7 Fitzroy Square
London
W1 5HL
United Kingdom

Bill Hinsley :: 07866714877

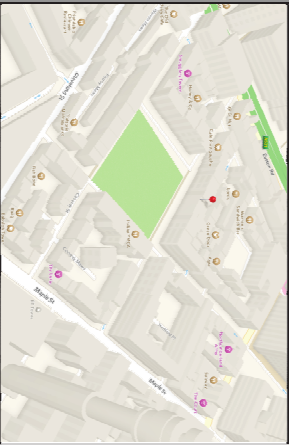

Notes::

All Measurements are subject to final check before manufacture as the window frame sare not complete as yet.

::This is a not the final drawing::

JOB:	7 fitzroy square & 11 Grafton Mews London W1T 5HL		
DATE:	20.11.13	SCALE:	as shown @ A3
DRAWING TITLE:	Details in reference to condition 5		
DRAWING NUMBER:	LB 05c 006		

version 1.1 Scale 1:20 @ A3

0208 943 1228 07968 152964

info@teddingtonshutters.co.uk

Matthew Jacks 26th Feb 2014



Teddington Shutter Company

020 8948 1228
info@teddingtonshutterscompany.co.uk

Proposed shutter details

1:20