
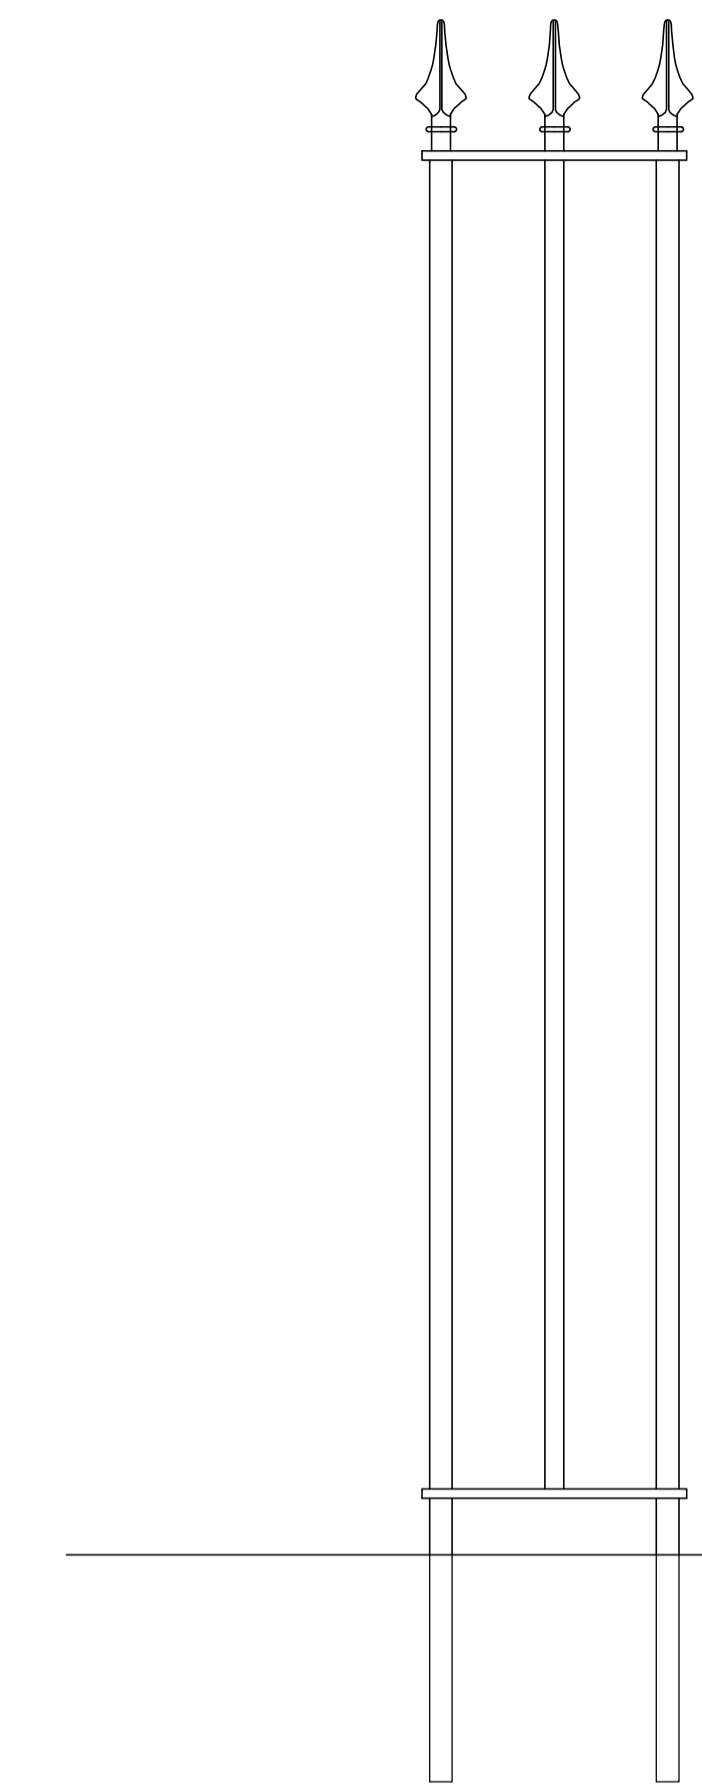



**General Notes**

1. This drawing must not be scaled.
2. Specification:  
50 x 12 flat rails  
30 sq posts and back stiles  
25 dia bars @ 150 c/c  
railing heads to match existing.

Painted finish:  
One coat red oxide  
One coat grey undercoat  
One coat black gloss finish.

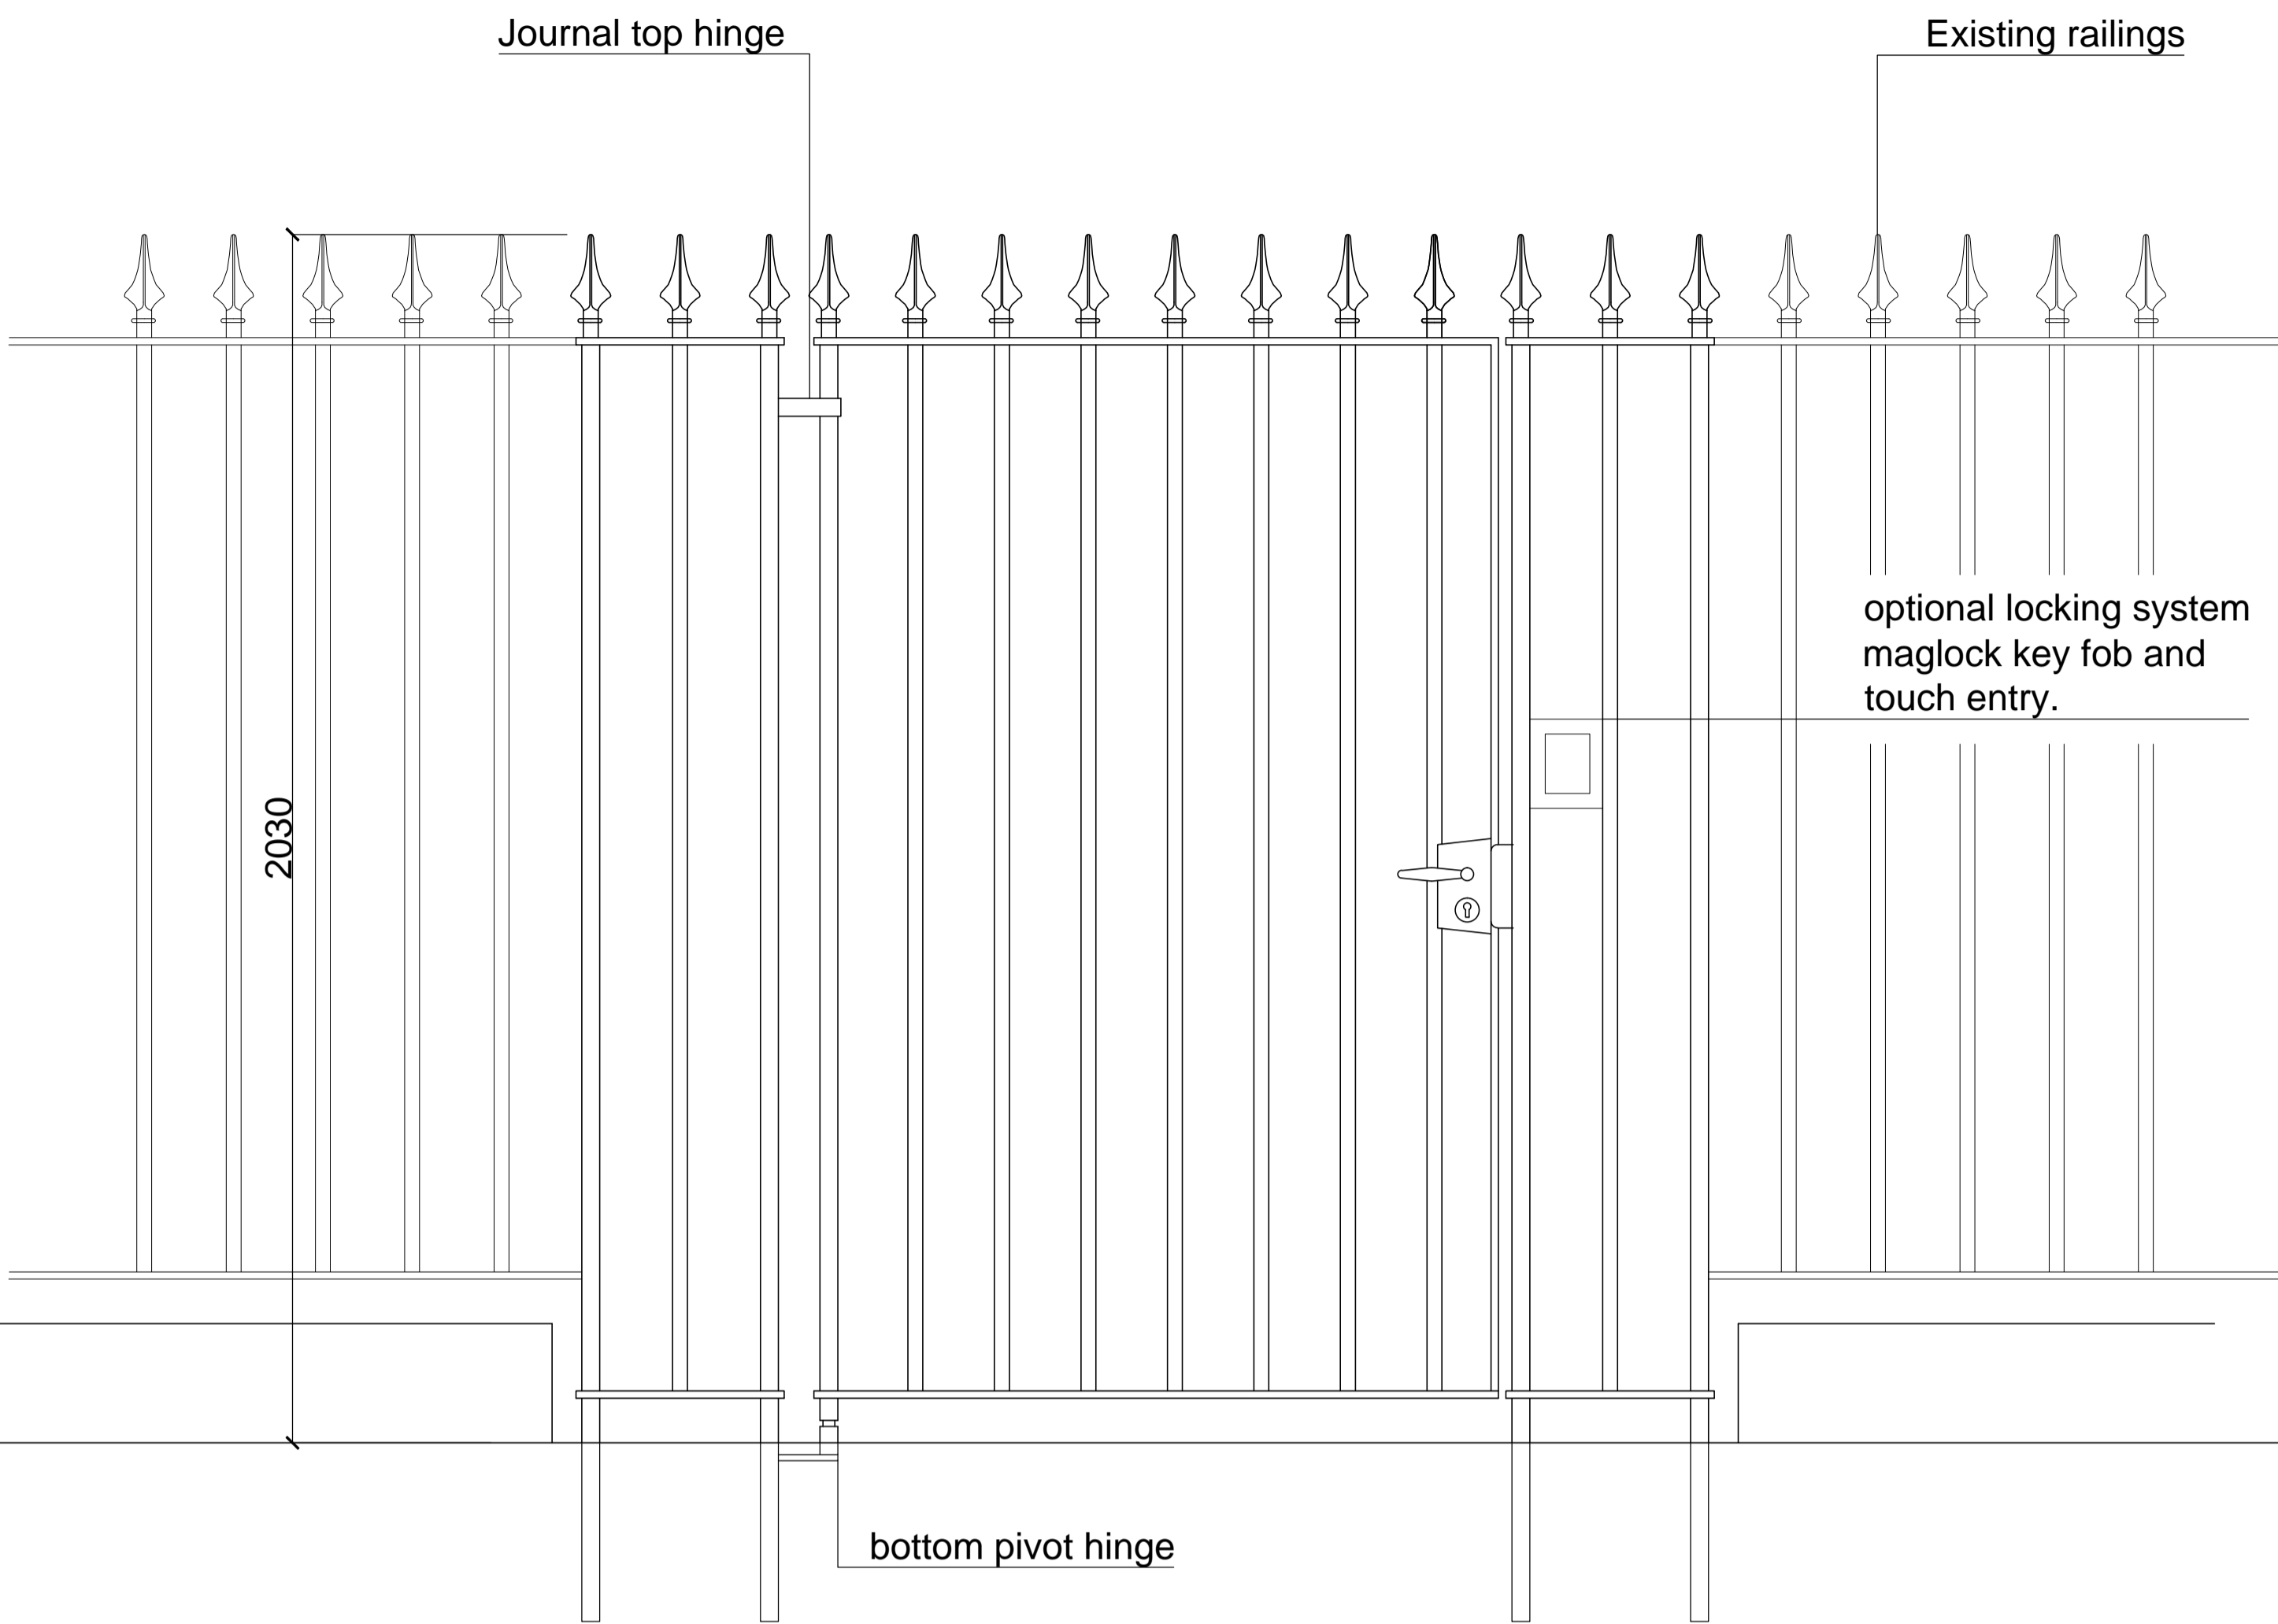

**SIDE VIEW ON PILLASTER**

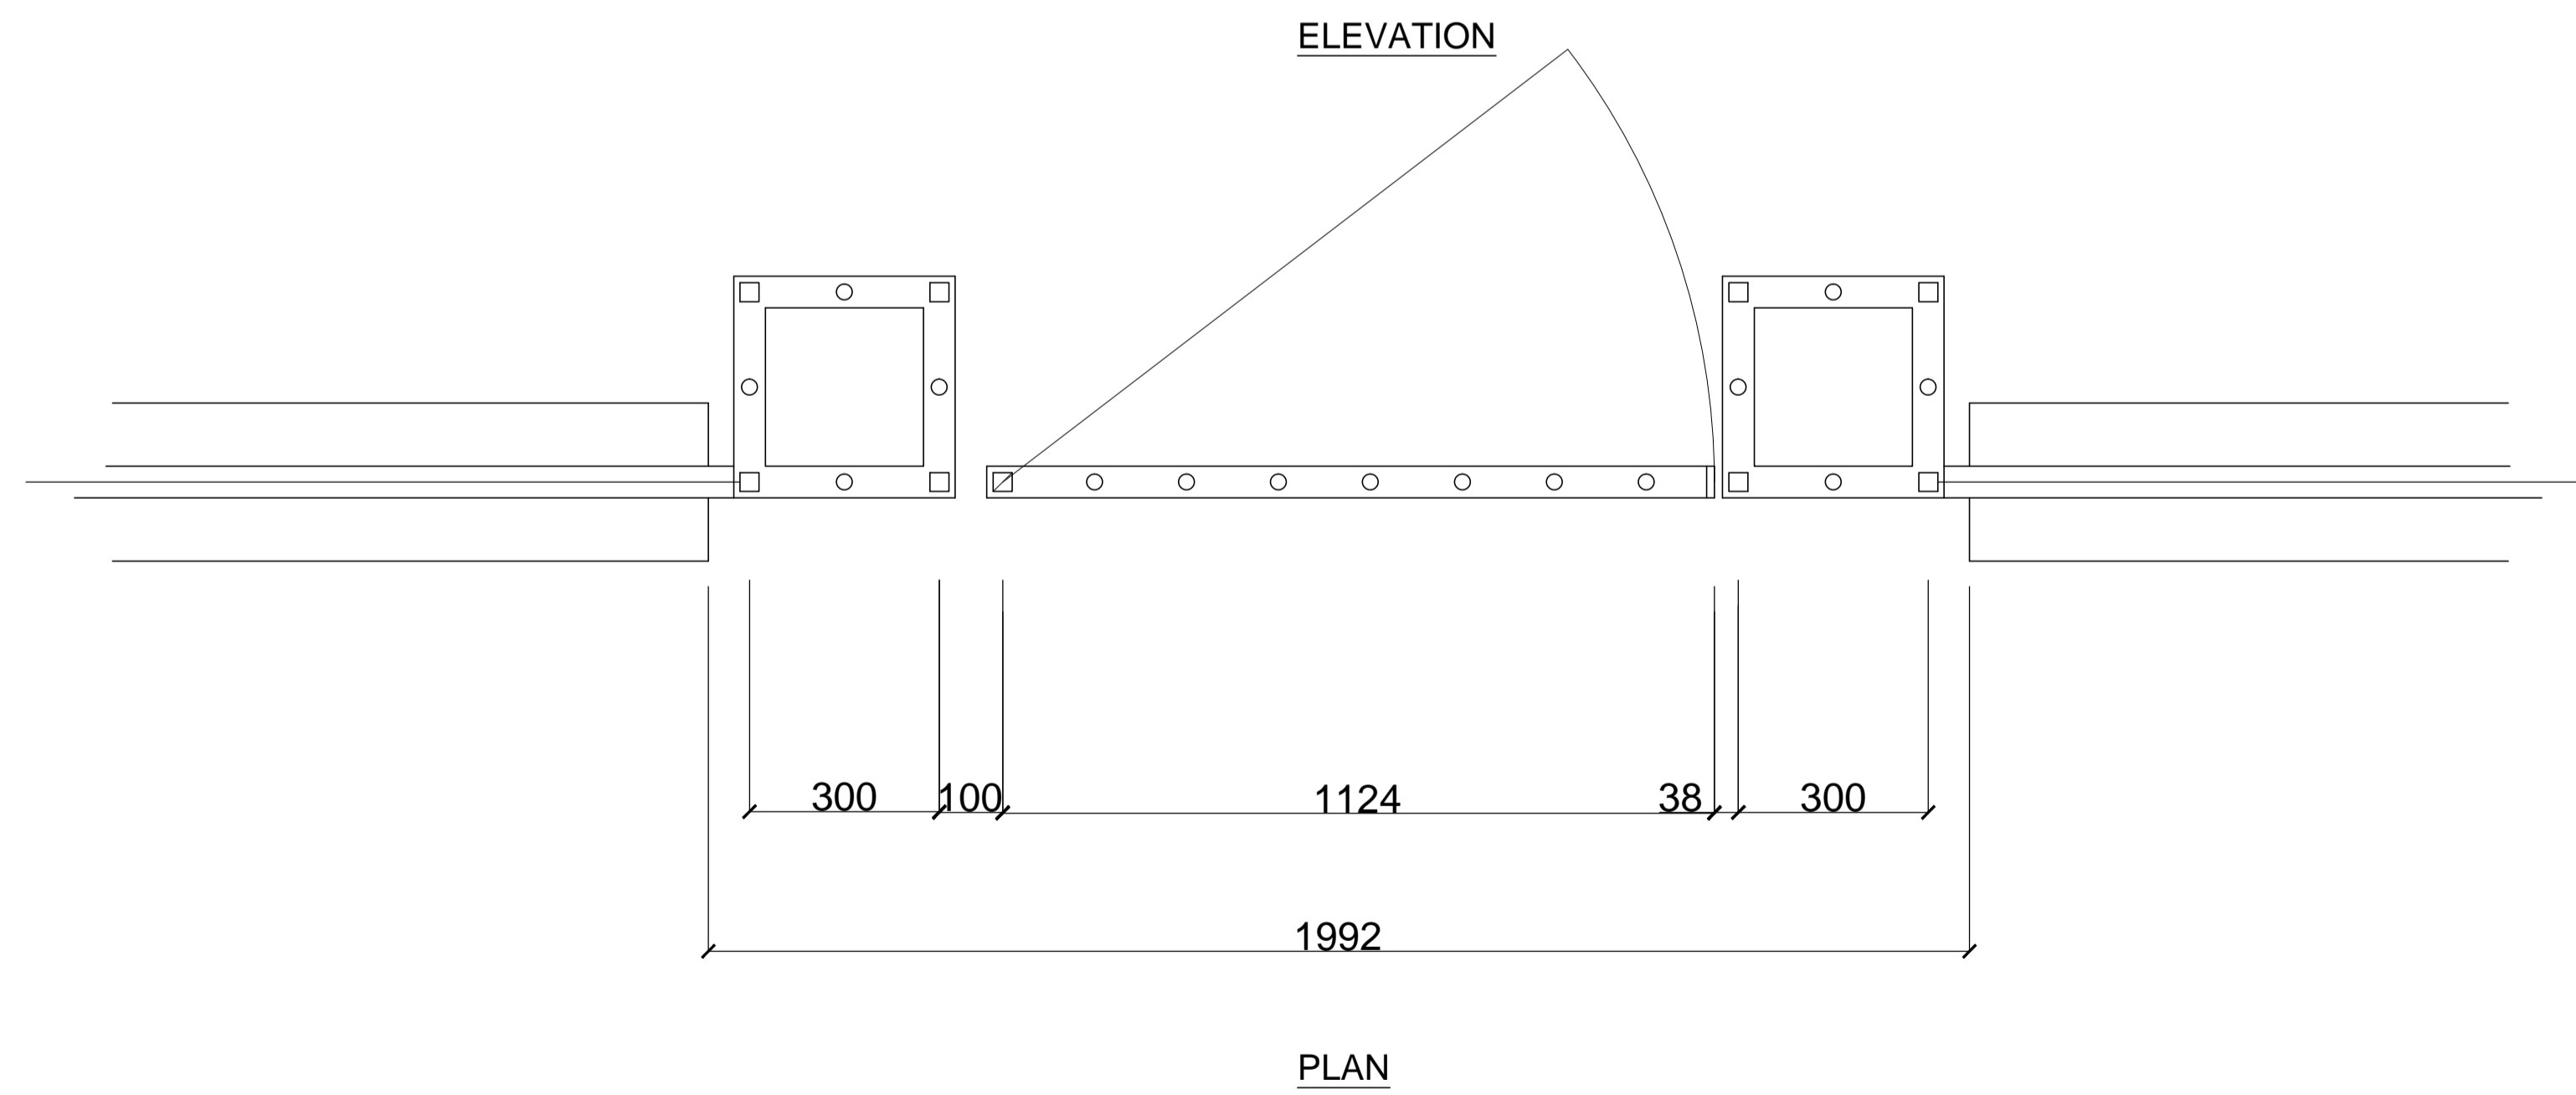

Process	Signature	C
Fabrication		
Welding		
Weld inspection		
Dimension check		
WPS Nos		

Index	Date	Description

**REVISIONS**

**METALCRAFT** 6-40 DURNFORD STREET  
TOTTENHAM LIMITED SISTERS ROAD, LONDON  
TEL: 0208 8021715 FAX: 0208 8021716  
STEEL FABRICATION & ARCHITECTURAL METALWORK WEBSITE: www.makingm E-MAIL: sales@makingm

CLIENT  
**Fitzroy gardens planning committee**

PROJECT  
**Fitzroy Gardens, London WC1**

DRAWING TITLE  
**Gate to garden**

DRAWN BY	CHECKED BY	DATE	SCALE
PW		12-06-14	As

PROJECT No.	DRAWING No.
	<b>FG-003</b>