


**BLOCK A PILE CO-ORDINATES**

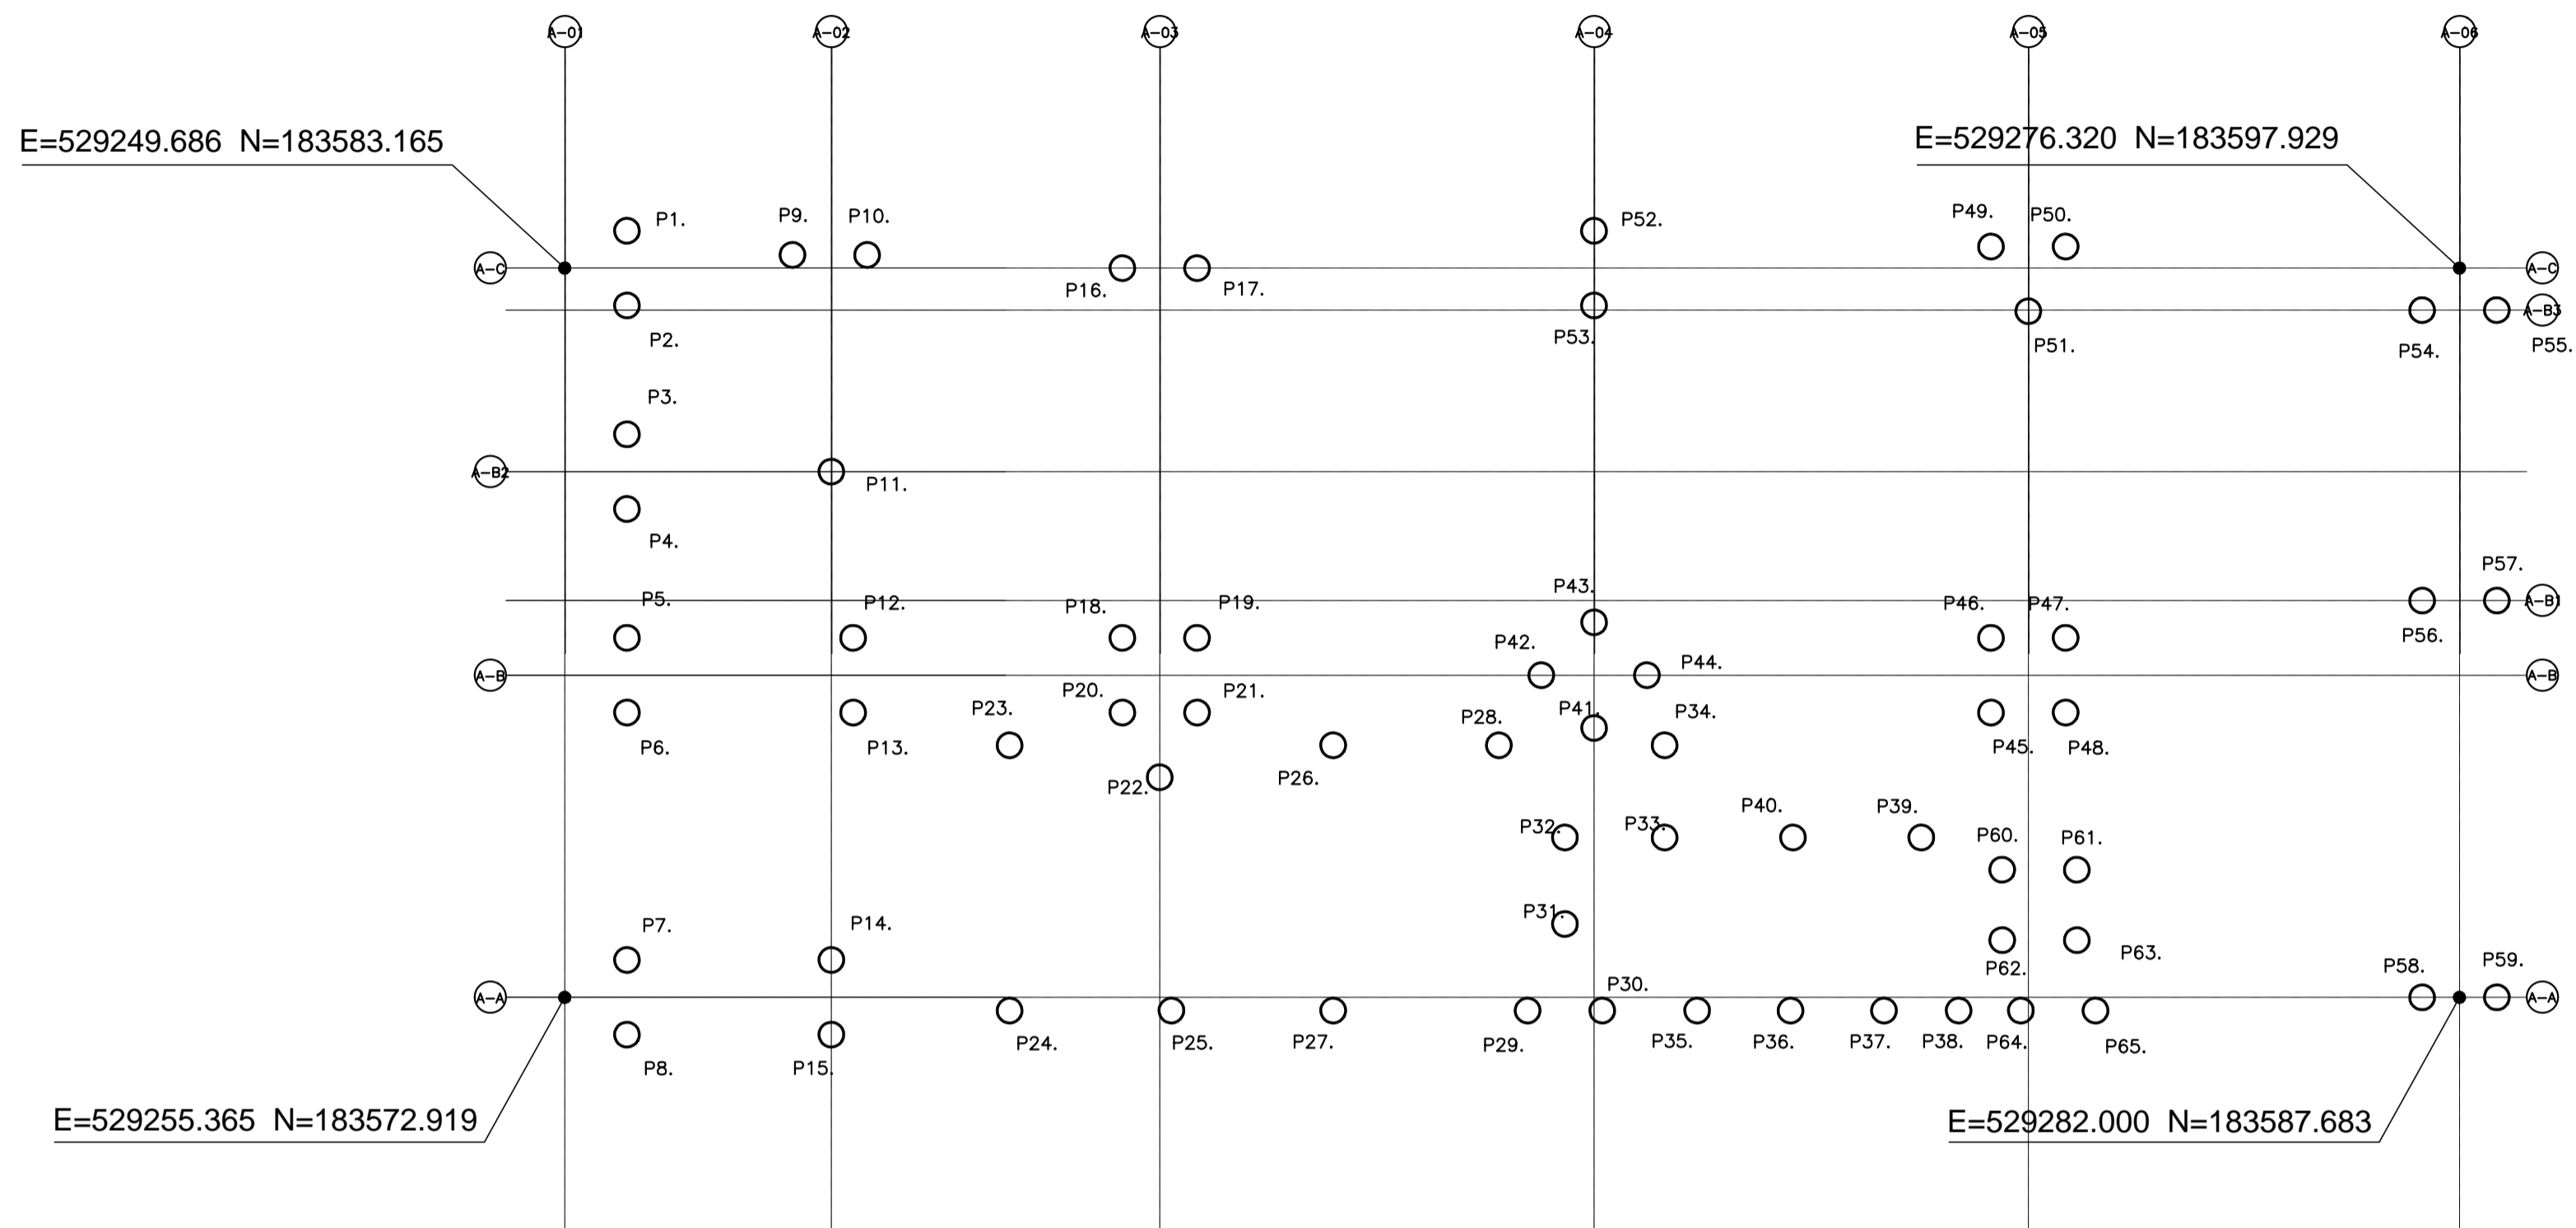

P1	- E=529250.269	N=183584.175
P2	- E=529250.851	N=183583.125
P3	- E=529251.855	N=183581.315
P4	- E=529252.436	N=183580.265
P5	- E=529253.440	N=183578.455
P6	- E=529254.022	N=183577.405
P7	- E=529255.949	N=183573.929
P8	- E=529256.531	N=183572.879
P9	- E=529252.784	N=183585.125
P10	- E=529253.833	N=183585.707
P11	- E=529255.019	N=183582.383
P12	- E=529256.619	N=183580.217
P13	- E=529257.201	N=183579.167
P14	- E=529258.822	N=183575.521
P15	- E=529259.404	N=183574.472
P16	- E=529257.524	N=183587.510
P17	- E=529258.574	N=183588.092
P18	- E=529260.404	N=183582.315
P19	- E=529261.454	N=183582.897
P20	- E=529260.986	N=183581.265
P21	- E=529262.035	N=183581.847
P22	- E=529262.015	N=183580.647
P23	- E=529259.655	N=183579.928
P24	- E=529261.722	N=183576.200
P25	- E=529263.996	N=183577.460
P26	- E=529264.203	N=183582.449
P27	- E=529266.270	N=183578.721
P28	- E=529266.533	N=183583.740
P29	- E=529269.003	N=183580.236
P30	- E=529270.052	N=183580.817
P31	- E=529268.854	N=183581.742
P32	- E=529268.180	N=183582.958
P33	- E=529269.581	N=183583.735
P34	- E=529268.863	N=183585.031
P35	- E=529271.386	N=183581.557
P36	- E=529272.699	N=183582.285
P37	- E=529274.012	N=183583.012
P38	- E=529275.062	N=183583.594
P39	- E=529273.189	N=183585.735
P40	- E=529271.385	N=183584.735
P41	- E=529267.737	N=183584.724
P42	- E=529266.584	N=183585.055
P43	- E=529266.914	N=183586.208
P44	- E=529268.068	N=183585.878
P45	- E=529273.196	N=183588.033
P46	- E=529272.614	N=183589.083
P47	- E=529273.663	N=183589.665
P48	- E=529274.245	N=183588.615
P49	- E=529269.566	N=183594.581
P50	- E=529270.616	N=183595.163
P51	- E=529270.595	N=183593.963
P52	- E=529263.863	N=183591.710
P53	- E=529264.445	N=183590.660
P54	- E=529276.107	N=183597.039
P55	- E=529277.172	N=183597.629
P56	- E=529278.384	N=183592.967
P57	- E=529279.434	N=183593.549
P58	- E=529281.475	N=183587.392
P59	- E=529282.524	N=183587.974
P60	- E=529274.577	N=183585.912
P61	- E=529275.627	N=183586.494
P62	- E=529275.126	N=183584.923
P63	- E=529276.175	N=183585.505
P64	- E=529275.936	N=183584.079
P65	- E=529276.986	N=183584.661

REV	DATE	AMENDMENT	BY	CHKD

STATUS **CONSTRUCTION**

PROJECT  
Plender Street

CLIENT



DRAWING  
Block A  
Pile Setting Out  
Co-ordinates

DATE JULY 14 DRAWN BY *FMD*  
SCALES (@A1): 1:100 CHECKED BY

DRG NO. **6398-A-S20.0**

Address 13 Capricorn Centre  
Crans Farm Road  
Basilston  
Essex SS14 3JJ  
Tel 01268 530 590  
Fax 01268 28 66 28  
Web www.walker-associates.co.uk

REFER TO CRANE BASE DRAWING FOR  
CRANE BASE PILE SETTING OUT.