




**06 - EXISTING PLAN
SECTION B B**

**156 GOLDHURST TERRACE
LONDON NW6 3HP**

1/50
SCALE :

NW63HP
PROJ No.

02
REV. No.

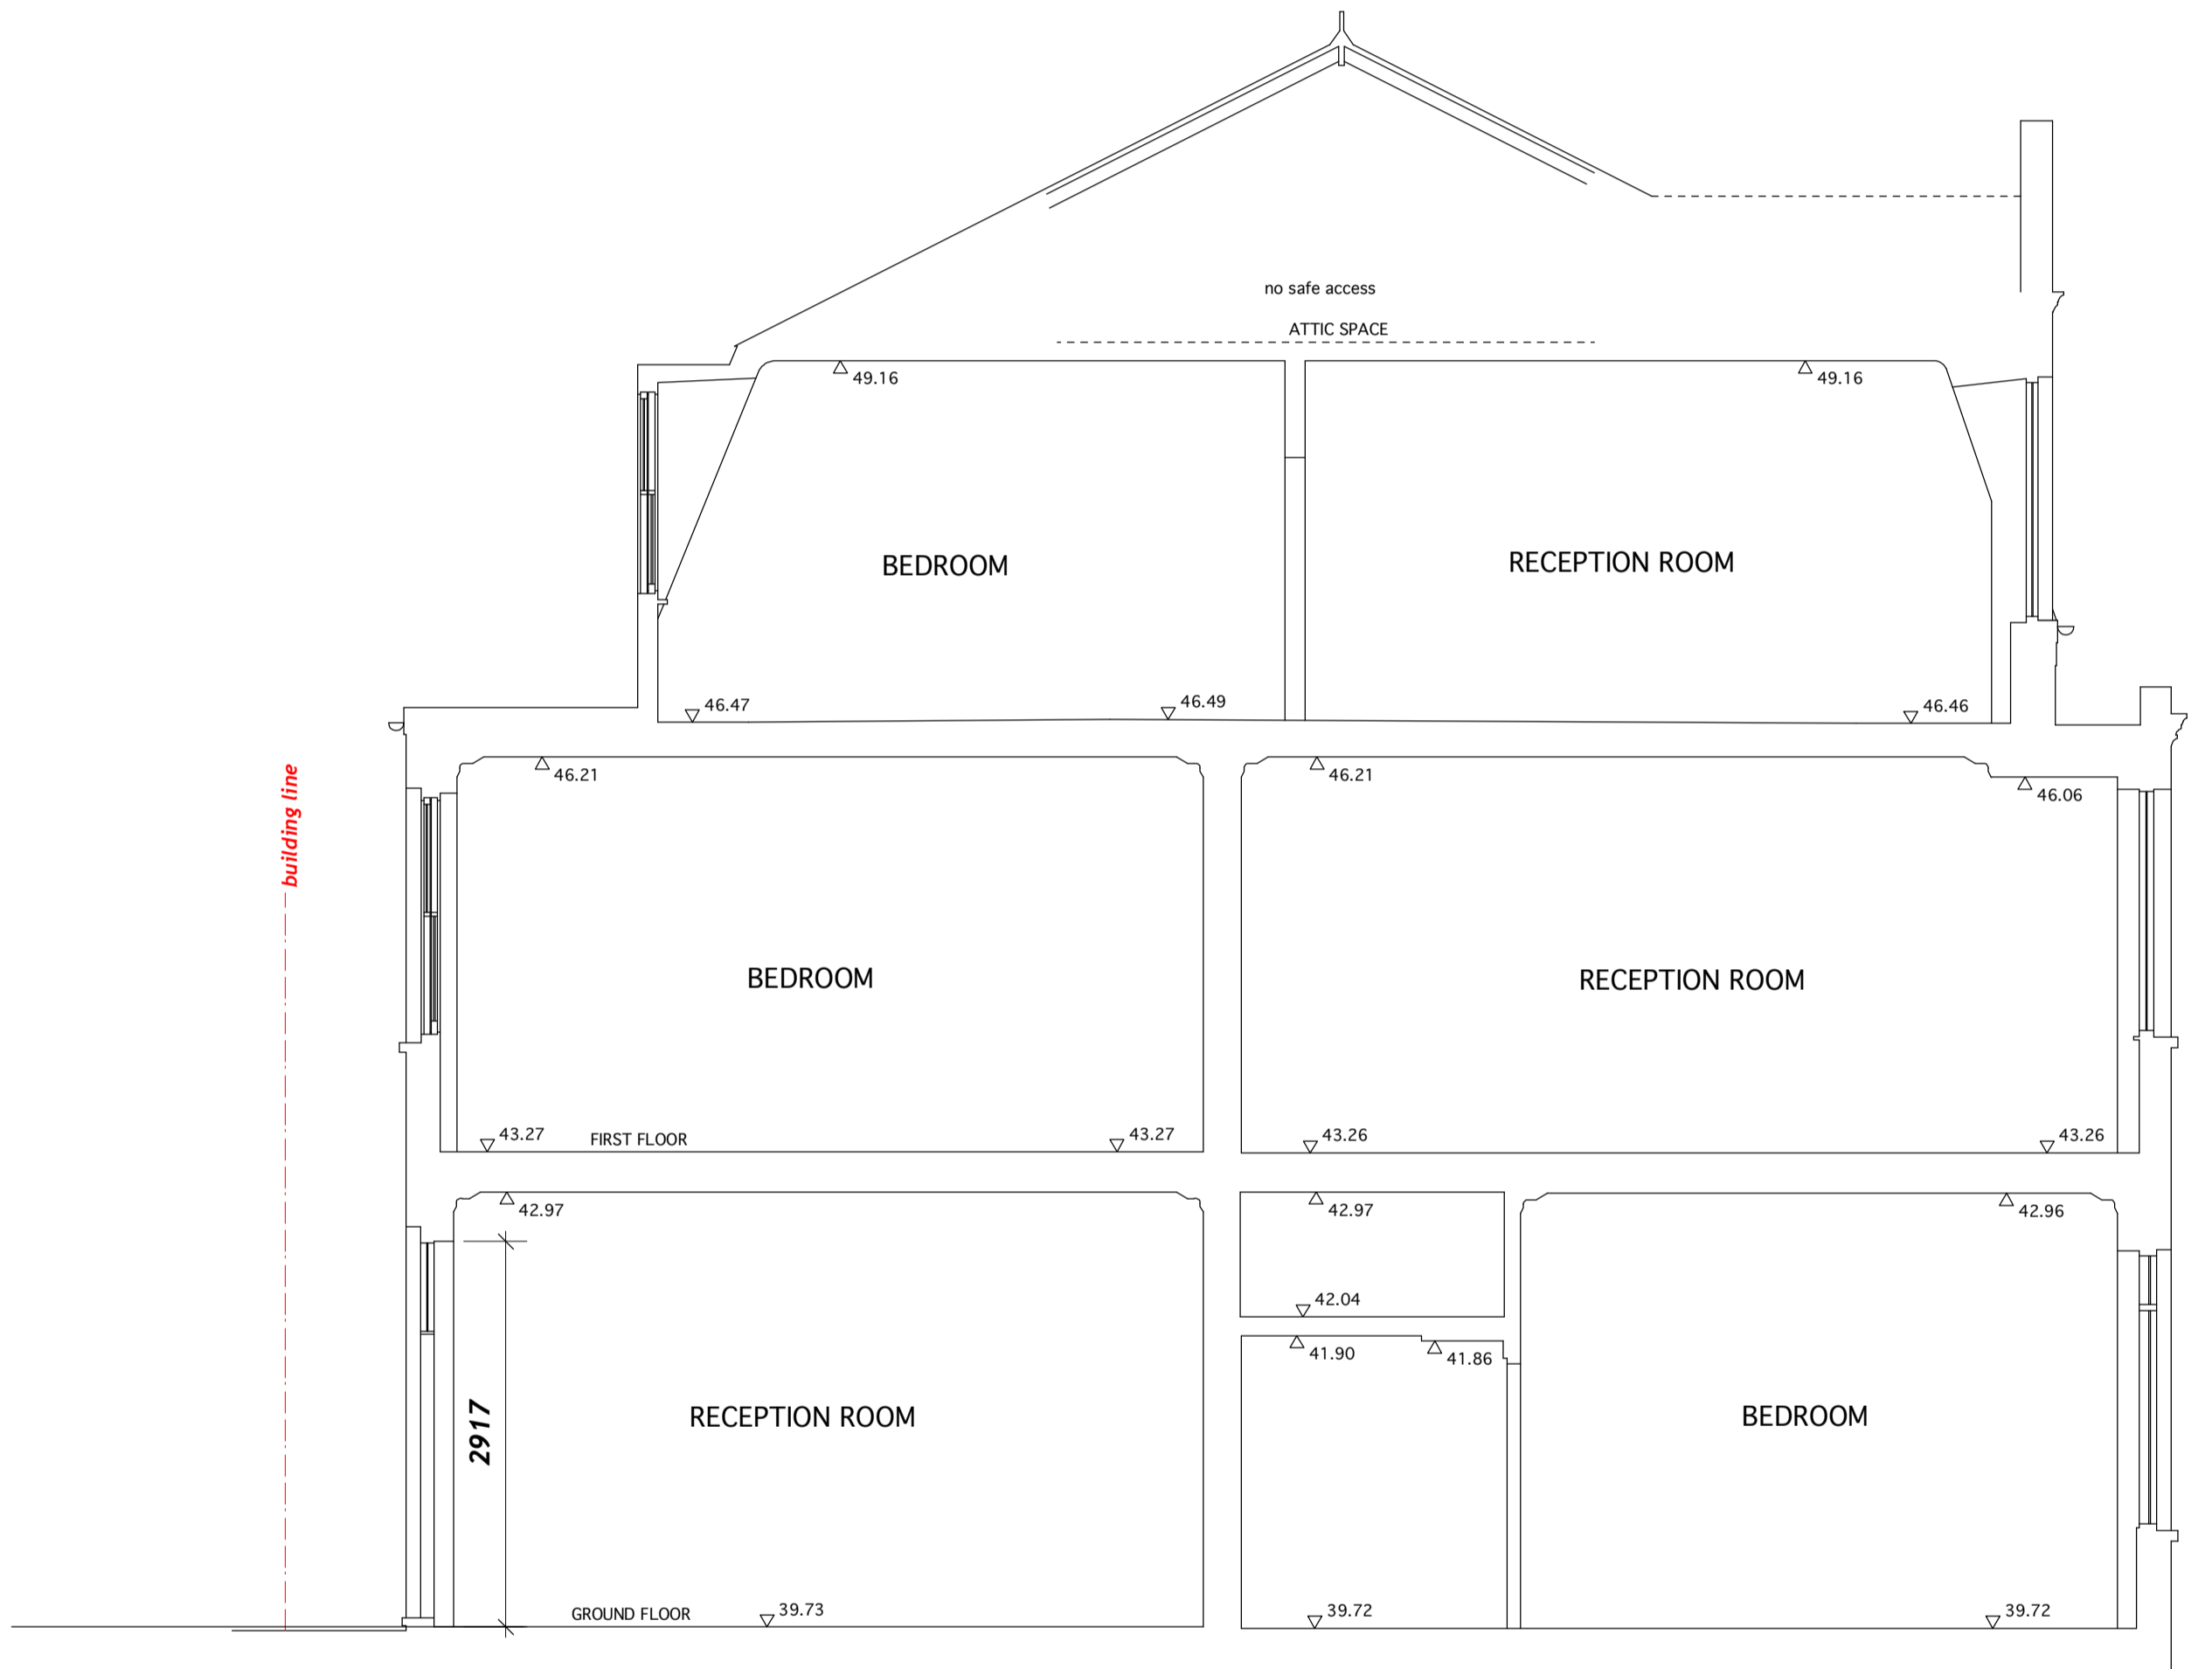

A.O.D. 37.00m

