


## BANNER SPECIFICATIONS 2

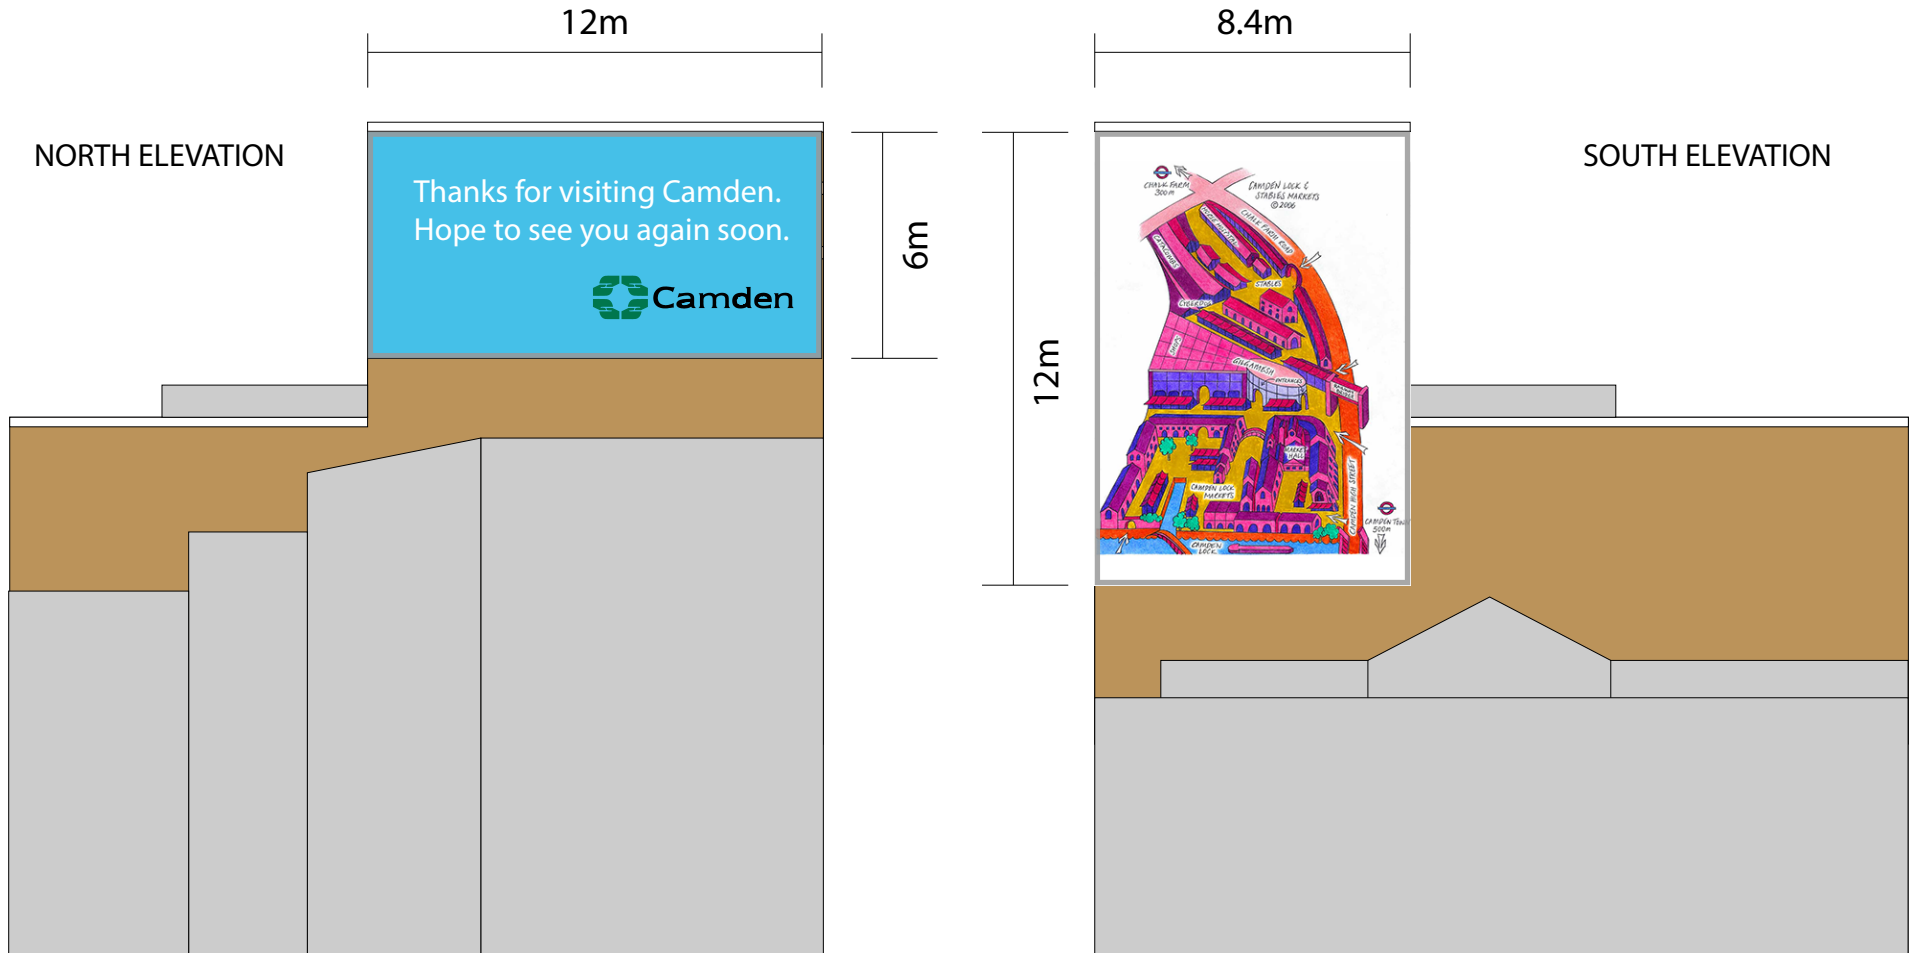

Site: 178-182 Camden High Street,  
Camden Town, London, NW1 8QP

Date: 6 July 2014

Dwg. No: 002144/008

Scale: 1:200@A4

