


1 PROPOSED ELEVATION - STEPHEN STREET  
 Scale: 1:100



TO BE FIEXED TO THE COLUMN IMMEDIATELY RIGHT OF THE MAIN RESTAURANT DOORS AS SHOWN

TO BE FIEXED TO THE COLUMN IMMEDIATELY RIGHT OF THE MAIN ENTRANCE DOORS AS SHOWN

2 VISUALISATION - FACADE VIEW

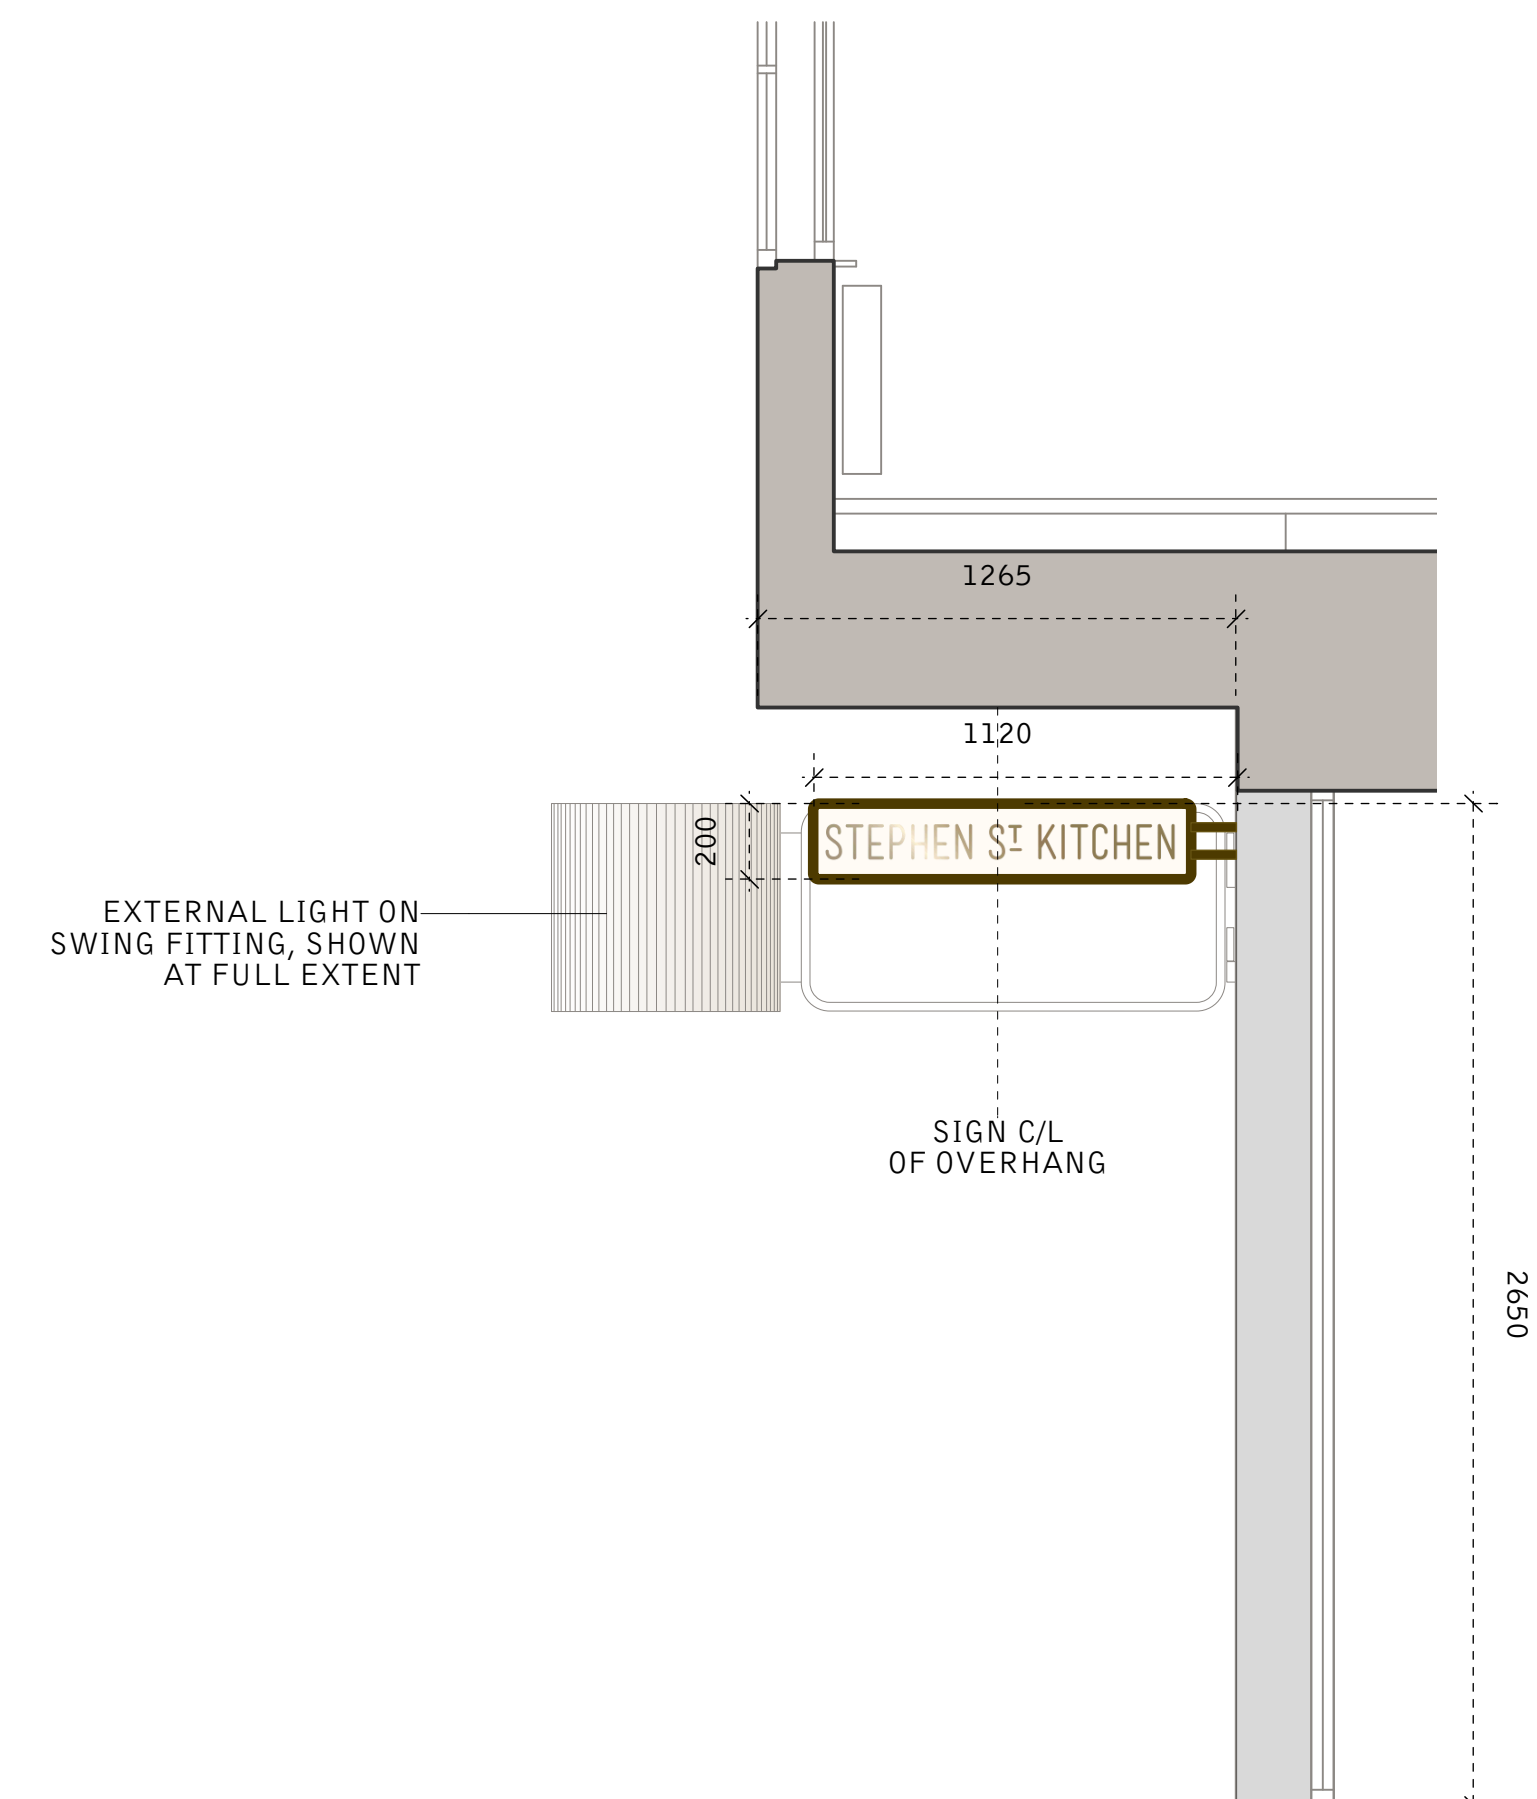

3 SECTION AA  
 Scale: 1:20

REVISION DATE NOTES

FOR	BENUGO	PROJECT NO	1315
PROJECT	STEPHEN STREET KITCHEN	STATUS	FOR INFORMATION
SCALE	1:20, 1:50@A1	DATE	11.11.14
TITLE	STEPHEN STREET - PROPOSED ELEVATION		
DRAWING NO.	(71)02	REVISION	-