

NOTES:


This drawing is issued for information only.

All dimensions to be checked on site and any discrepancies are to be raised with the drawing issuer for clarification.


Dimensions are not to be scaled from this drawing.

The information shown on this drawing is subject to measured surveys and structural engineer's designs.

No building work is to be carried out on the basis of this drawing, without the written consent of Amos Goldreich Architecture.

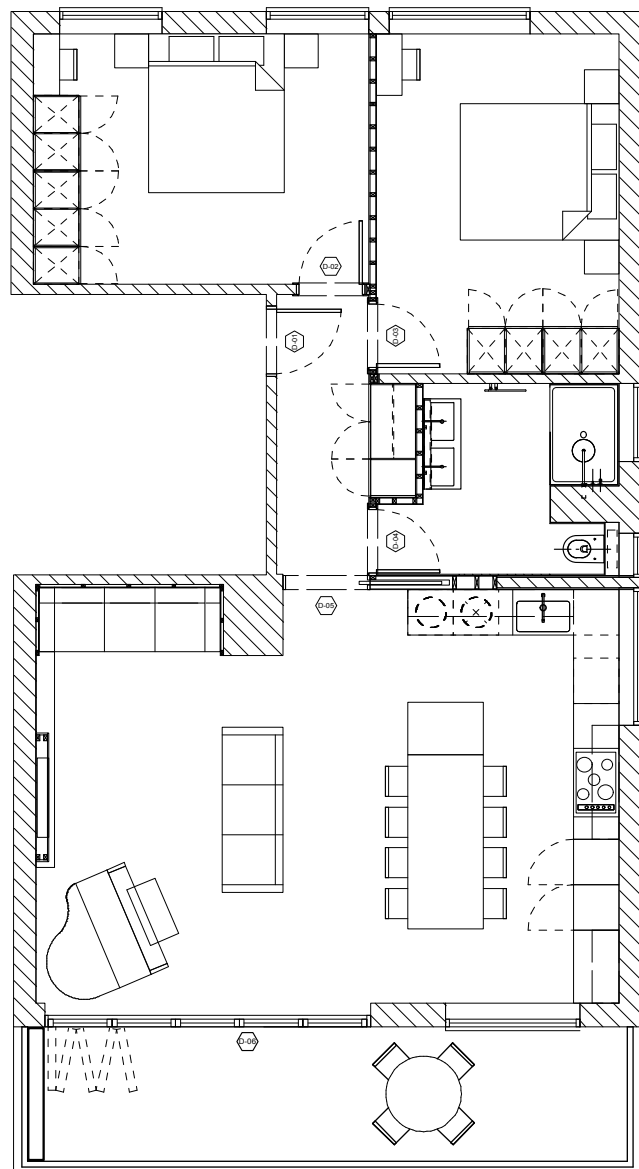

1 Existing Plan
Scale: 1:100

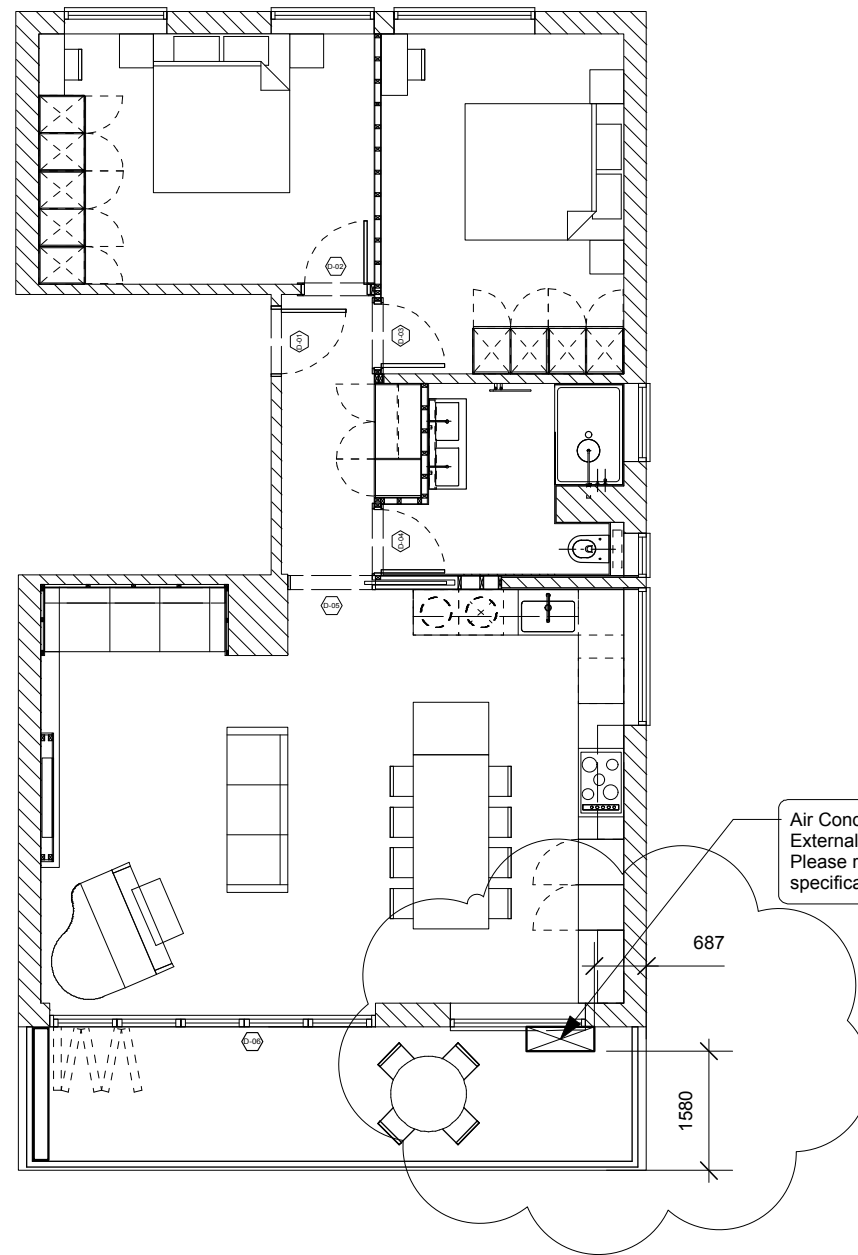

2 Proposed location of AC condenser unit
Scale: 1:100

Air Condition
External condenser unit.
Please refer to acoustic report for
specifications

rev	date	initials	description

Amos Goldreich Architecture
Studio 32 Bickerton House 25 Bickerton Road London N19 5JT
T +44(0)207272 2532
E info@agarchitecture.net
www.agarchitecture.net

project
Flat 2 Athenaeum Hall

drawing title
Planning Application
Existing and Proposed Plan

drawn	scale @ A3	status
AG	1:100	Planning
date	drawing number	rev.
November 2014	101	-
078	101	-