




Adjacent Properties and Boundaries are shown for illustrative purposes only and have not been surveyed unless otherwise stated.
 All areas shown are approximate and should be verified before forming the basis of a decision.
 Do not scale other than for Planning Application purposes.
 All dimensions must be checked by the contractor before commencing work on site.
 No deviation from this drawing will be permitted without the prior written consent of the Architect.
 The copyright of this drawing remains with the Architect and may not be reproduced in any form without prior written consent.
 Ground Floor Slabs, Foundations, Sub-Structures, etc. All work below ground level is shown provisionally. Inspection of ground condition is essential prior to work commencing.
 Reassessment is essential when the ground conditions are apparent, and redesign may be necessary in the light of soil conditions found. The responsibility for establishing the soil and sub-soil conditions rests with the contractor.

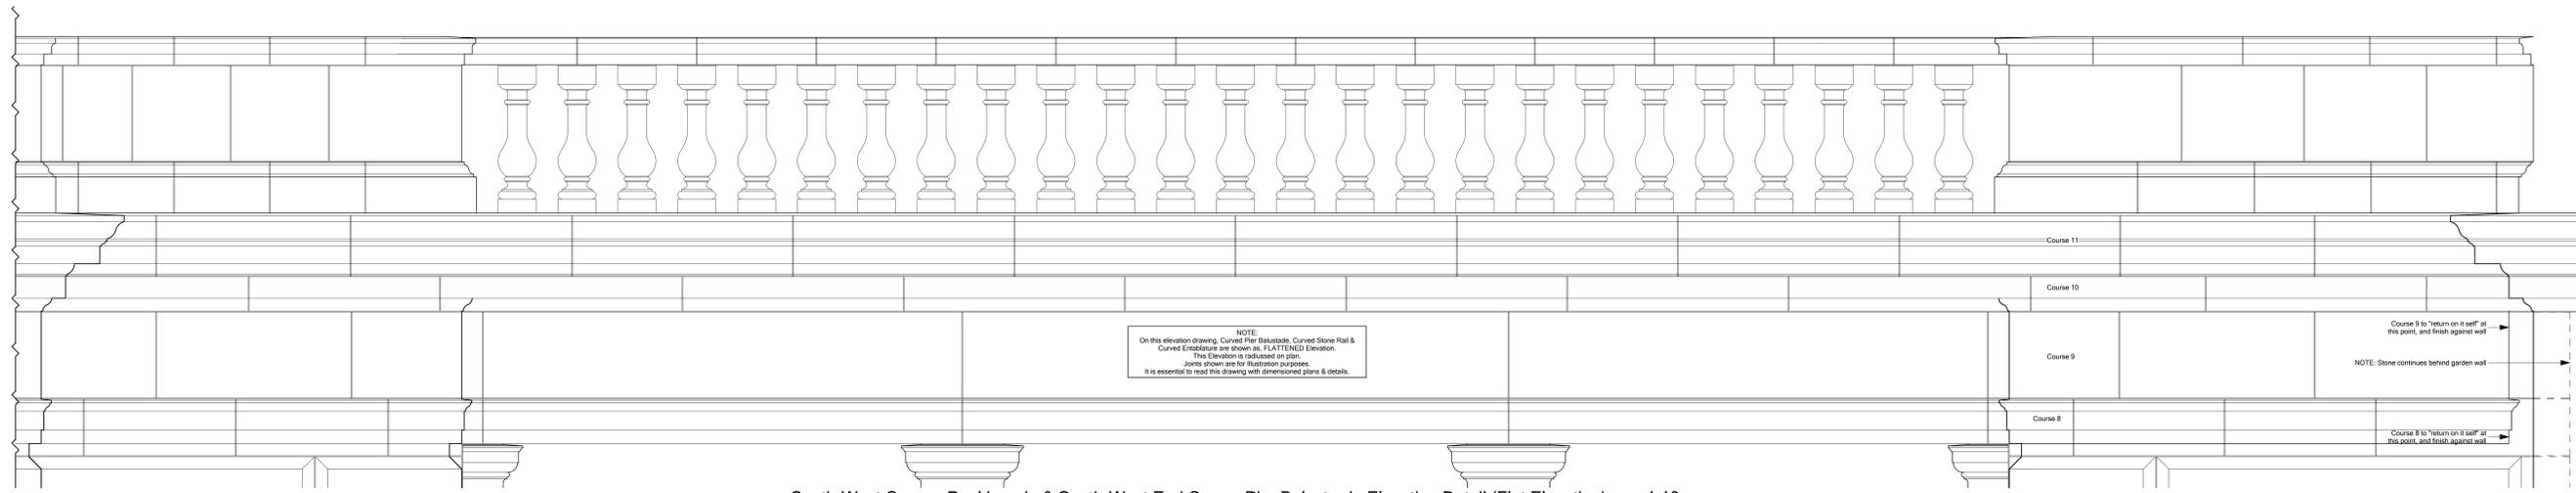


South-West Corner, Pool Loggia & South-West End Corner Pier Balustrade Elevation Detail (Flat Elevation) 1:10

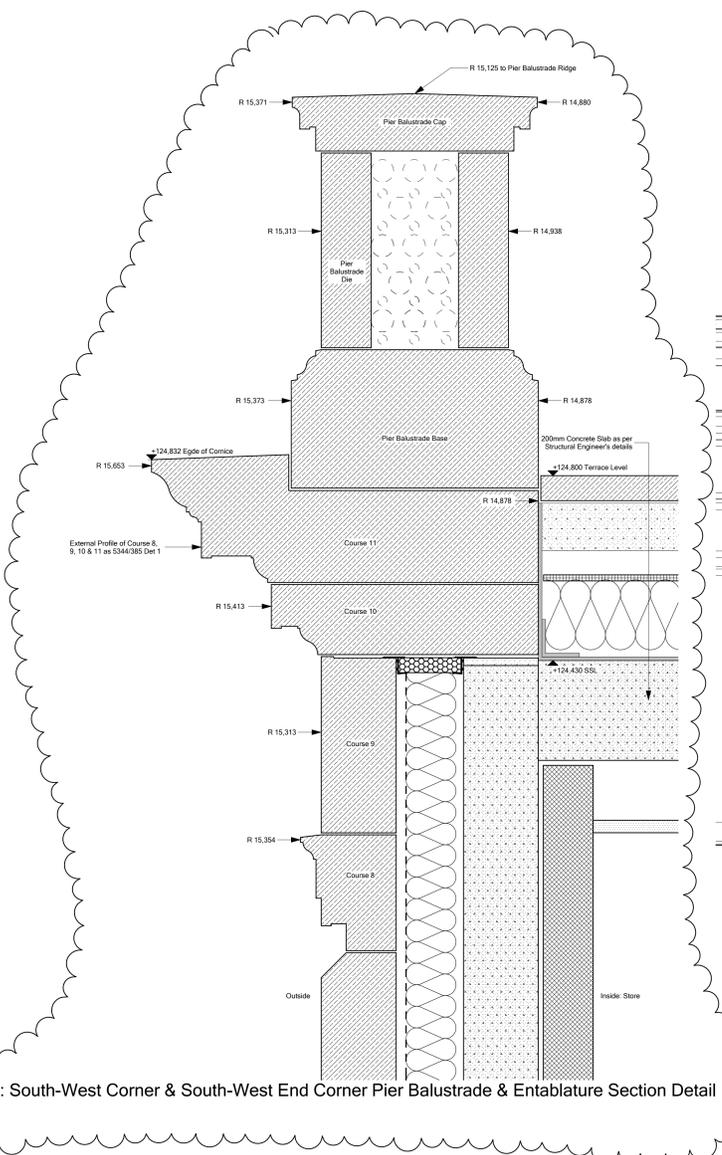

Det 1: South-West Corner & South-West End Corner Pier Balustrade & Entablature Section Detail 1:5

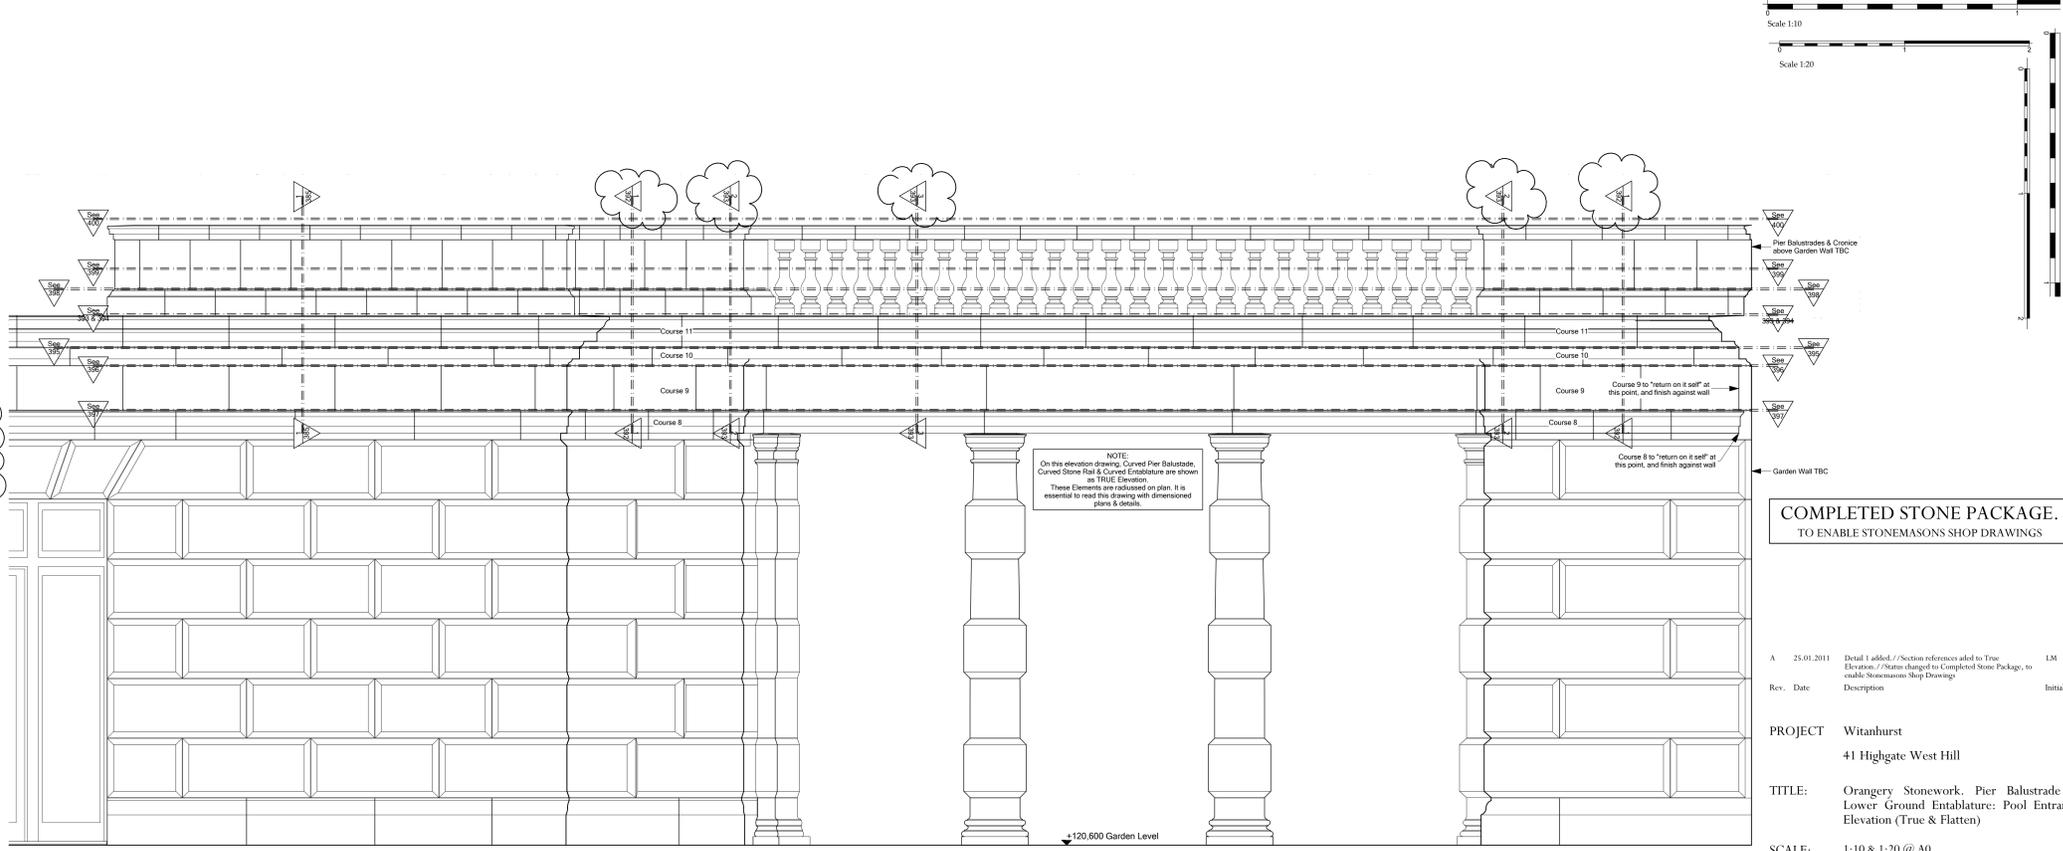

South-West Corner, Pool Loggia & South-West End Corner Pier Balustrade Elevation Detail (True Elevation) 1:20

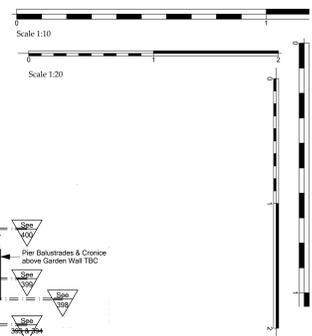

COMPLETED STONE PACKAGE.
 TO ENABLE STONEMASONS SHOP DRAWINGS

Rev.	Date	Description	Initials
A	25.01.2011	Detail 1 added // Section references added to True Elevation // Status changed to Completed Stone Package, to enable Stonemasons Shop Drawings	LM

PROJECT Witanhurst
 41 Highgate West Hill

TITLE Orangery Stonework, Pier Balustrade & Lower Ground Entablature: Pool Entrance Elevation (True & Flatten)

SCALE 1:10 & 1:20 @ A0

DATE 16.11.2010

DRAWING No: 5344/392 A

DRAWN BY: LM

ADAM ARCHITECTURE

6 QUEEN SQUARE, BLOOMSBURY, LONDON, WC1N 3AT
 TELEPHONE: +44 (0) 207 841 0140 FACSIMILE: +44 (0) 207 713 6740
 www.adamarchitecture.com contact@adamarchitecture.com

WINCHESTER OFFICE: 9 UPPER HIGH STREET, WINCHESTER, HAMPSHIRE SO23 8UT