

54 /PP /07

54 /PP /05

24

54 /PP /08

54 /PP /08

PROPOSED LIFT

PROPOSED WINDOW

LIFT

STUDY

LIVING ROOM

BED 1

WC

BED 2

DINING ROOM

KITCHEN


SHR

28

54 /PP /05



ELLERDALE ROAD

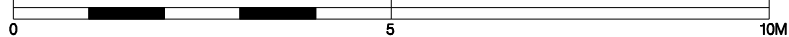

0.00 = 51.78 REFER TO SURVEY DRG No. 9488-01

THIS DRAWING IS THE COPYRIGHT OF PASTINA MATTHEWS ARCHITECTS

REV DATE DETAILS

PROJECT
26 ELLERDALE ROAD HAMPSTEAD
LONDON NW3 6BB

SCALE 1:100 @A3 /1:50 @A1 DATE MAY'14 DR'N

PASTINA MATTHEWS ARCHITECTS
VIVANTE STUDIOS 15 RICHMOND ROAD HERTS EN5 1SA
TEL: 020 8441 1777 Email: info@pastinamathews.co.uk

TITLE PROPOSED SECOND FLOOR DRAWING 54 /PP /03 REV 15