


Lower ground floor proposal plan

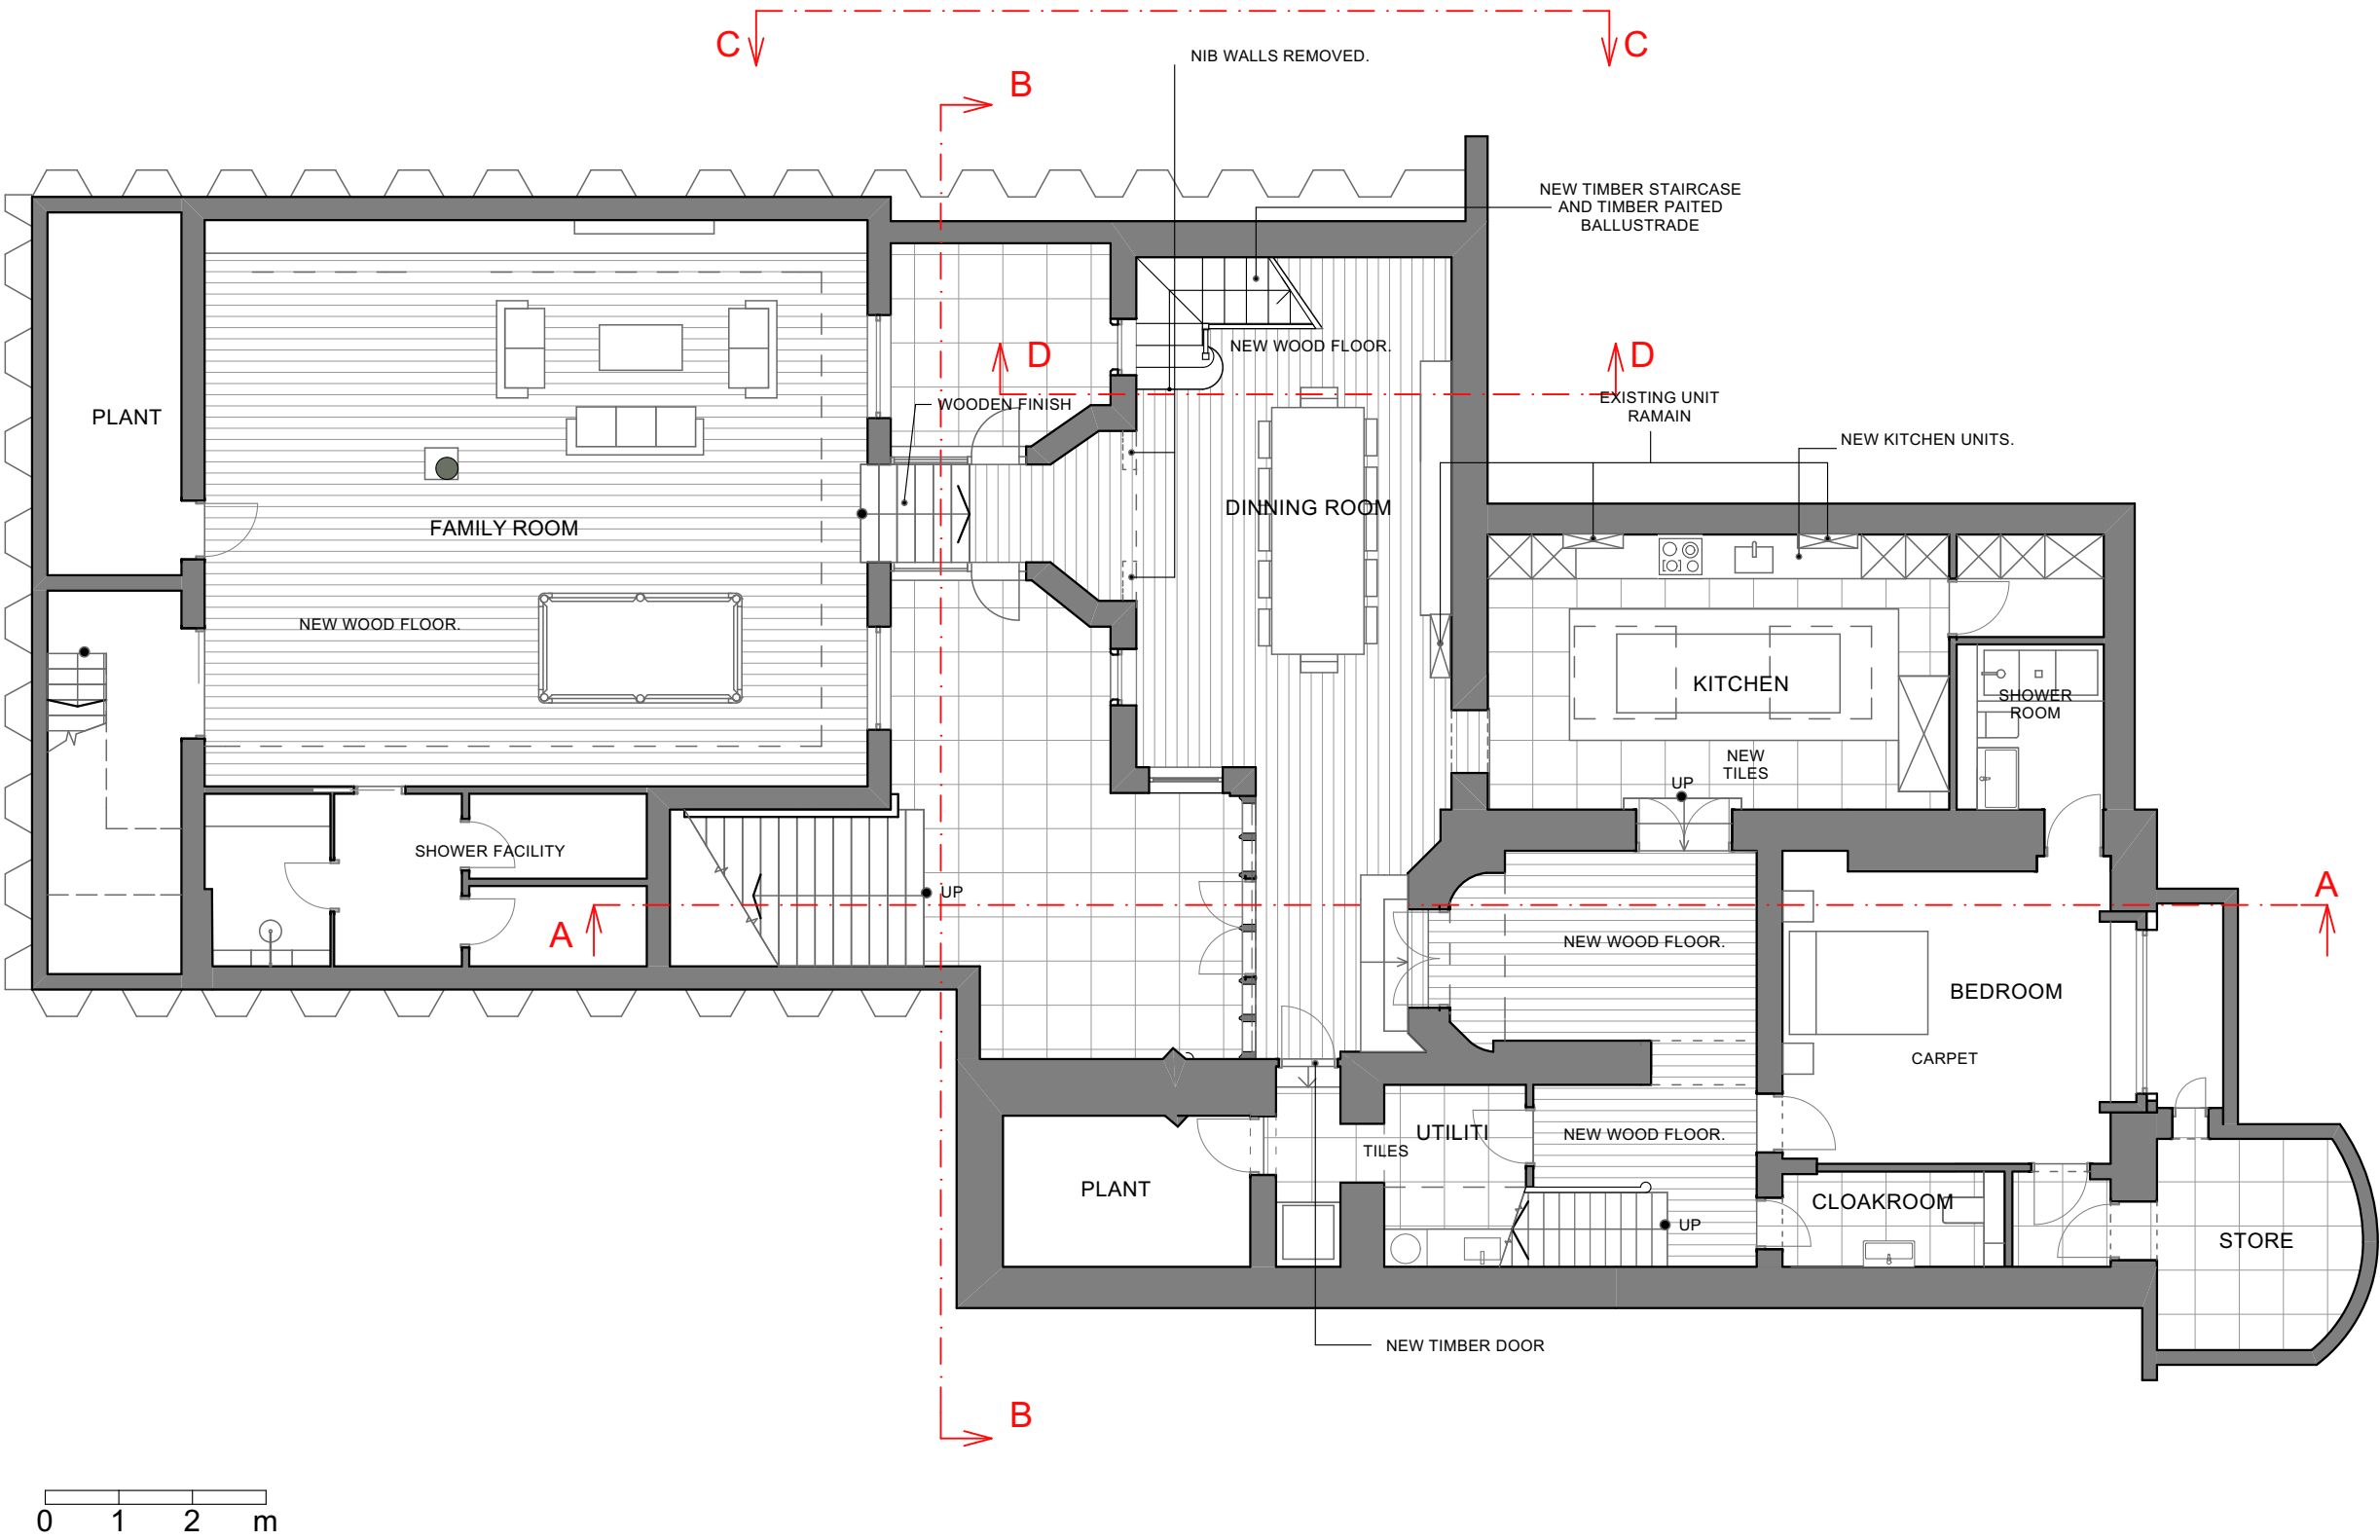

Revisions: A Drawing updated x/x/x B Drawing updated x/x/x	Date: 31/07/14 Scale: 1 : 100 Drawn by: VT	Drawing No: 0003 Drawing Title: LOWER GROUND FLOOR PROPOSAL PLAN. OPTION A.	Project: 1 ST KATHERINE'S PRECINCT REGENTS PARK LONDON NW1	 VLADIMIR TCHALY DESIGN STUDIO 26 Birch House Imperial Wharf SW6 2HG, Mob: + 44 (0) 7983751124 E-mail: v.tchaly@gmail.com
---	---	--	--	---