


GROUND FLOOR PROPOSAL PLAN

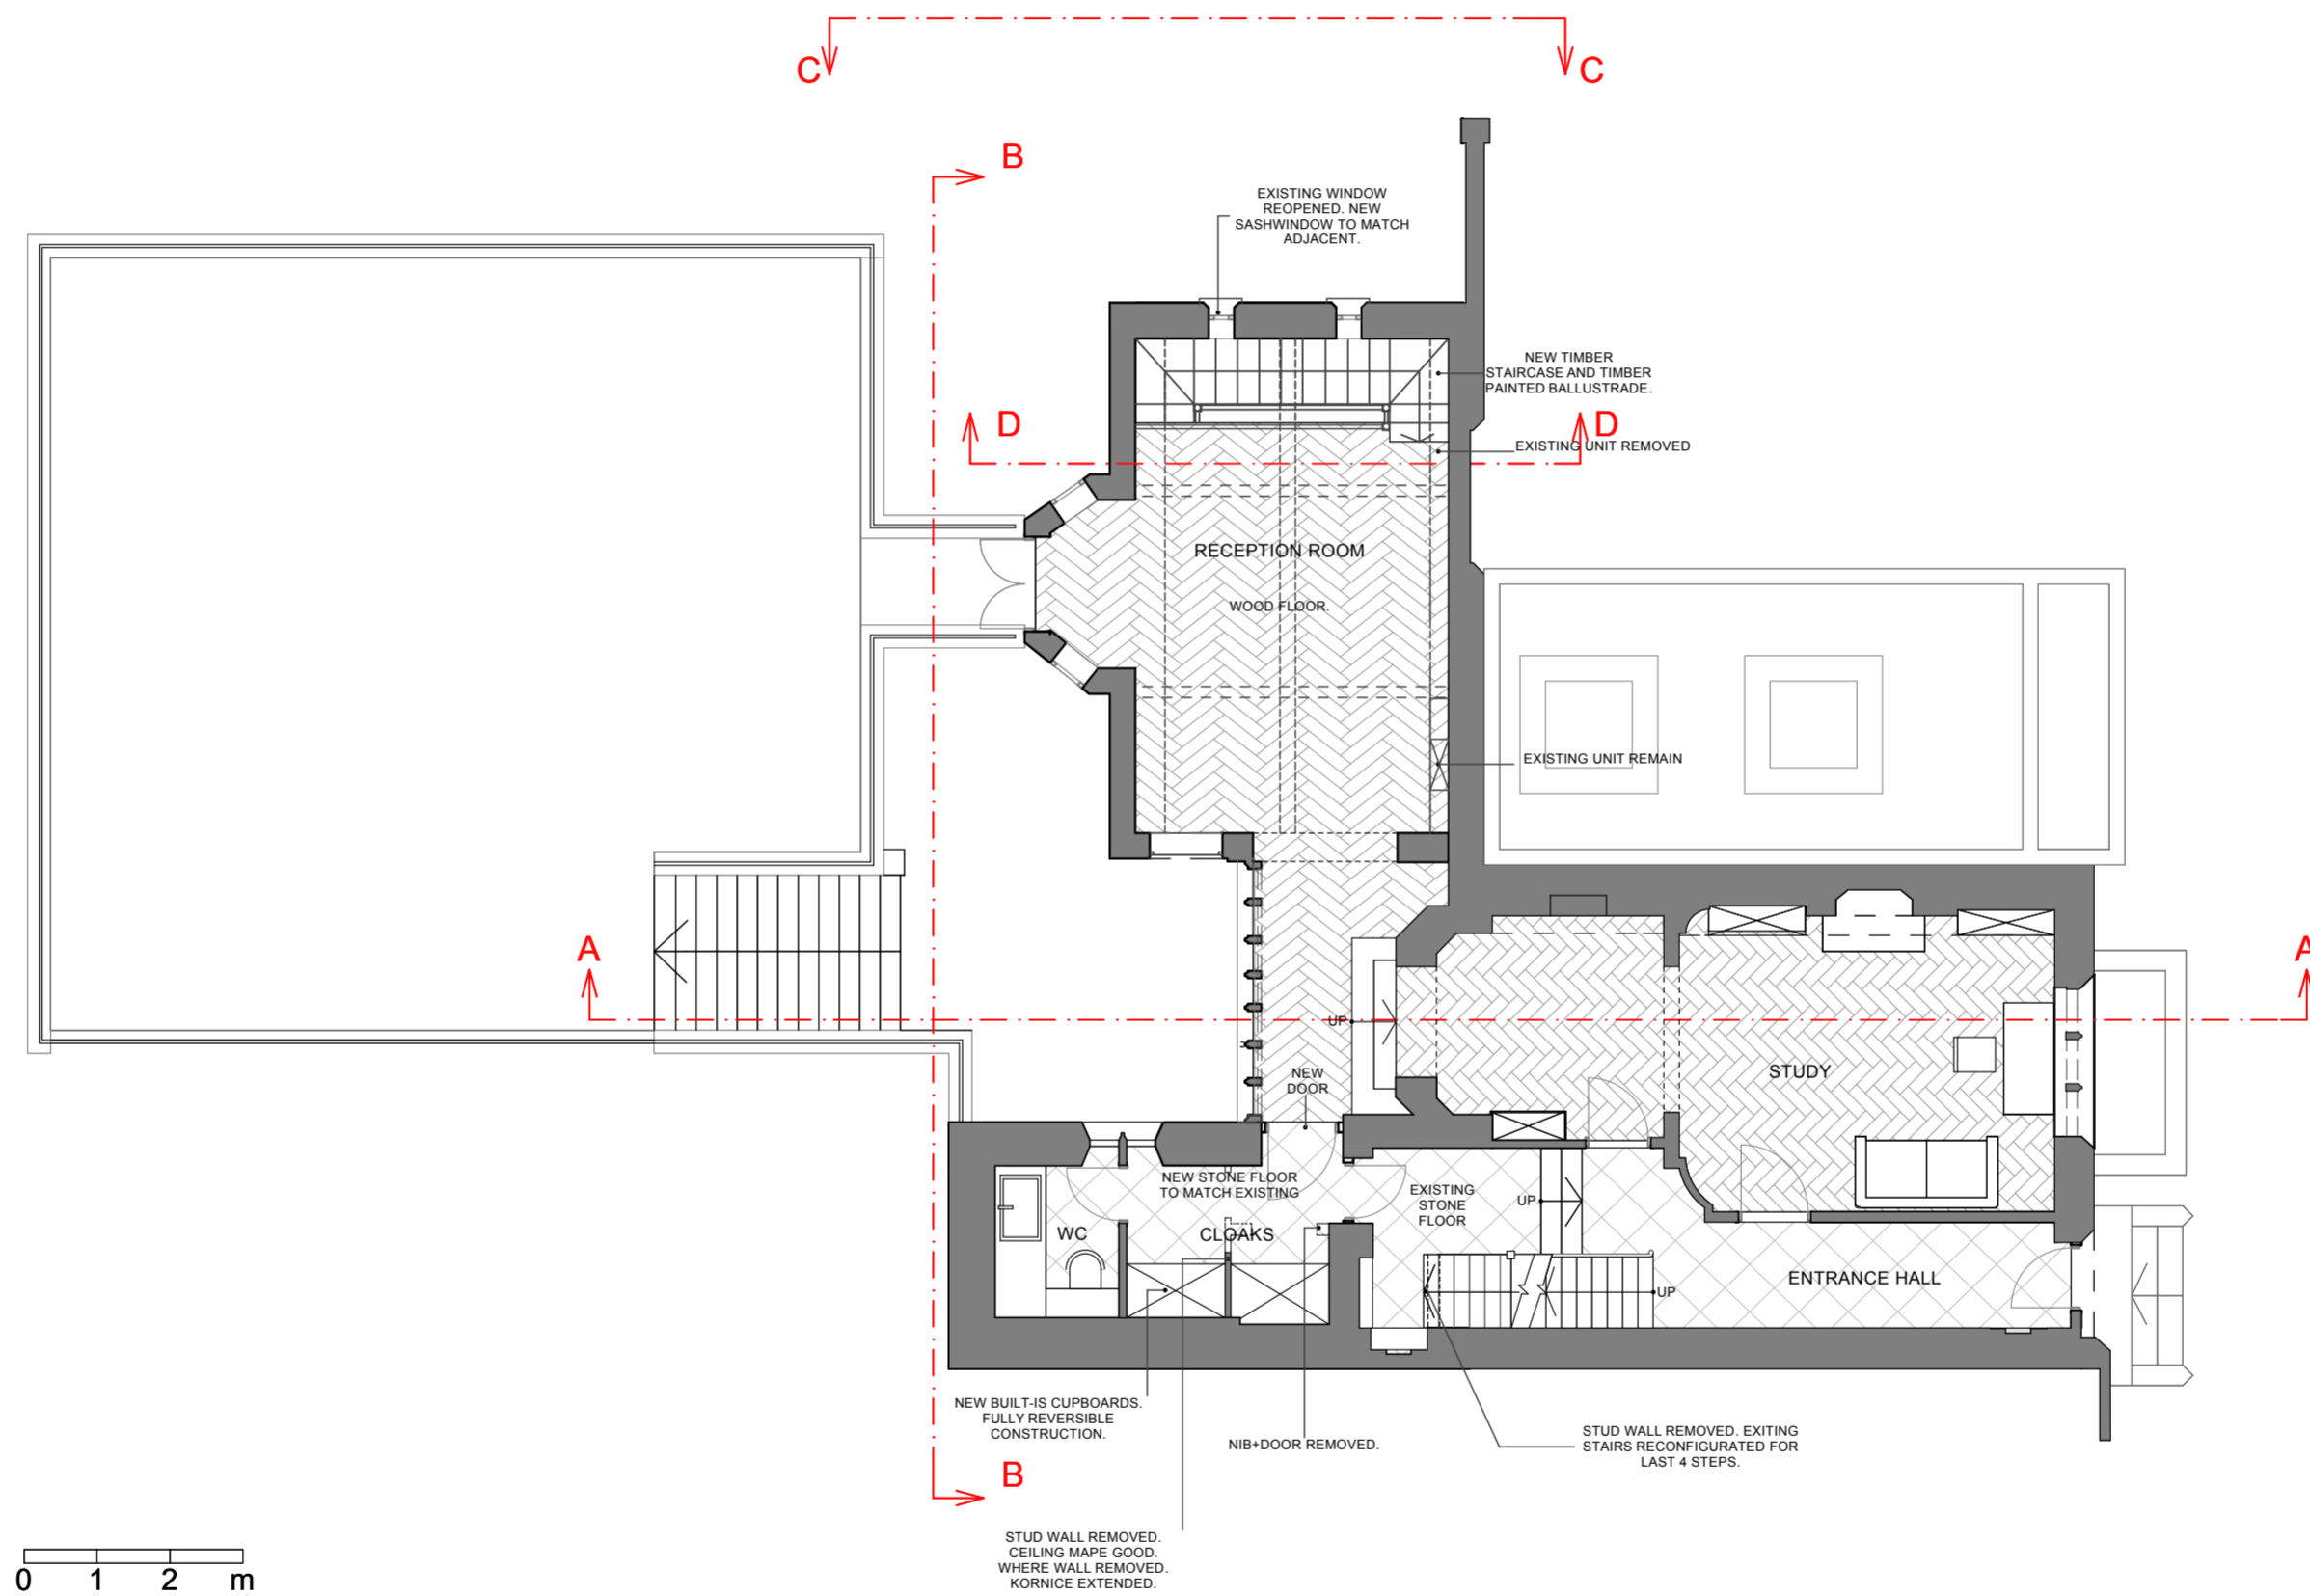

Revisions:
 A Drawing updated x/x/x
 B Drawing updated x/x/x

Date: 12/11/14
 Scale: 1 : 100
 Drawn by: VT

Drawing No: 0005
 Drawing Title: GROUND FLOOR PROPOSAL PLAN

Project:
 1 ST KATHERINE'S PRECINCT
 REGENTS PARK
 LONDON NW1

