
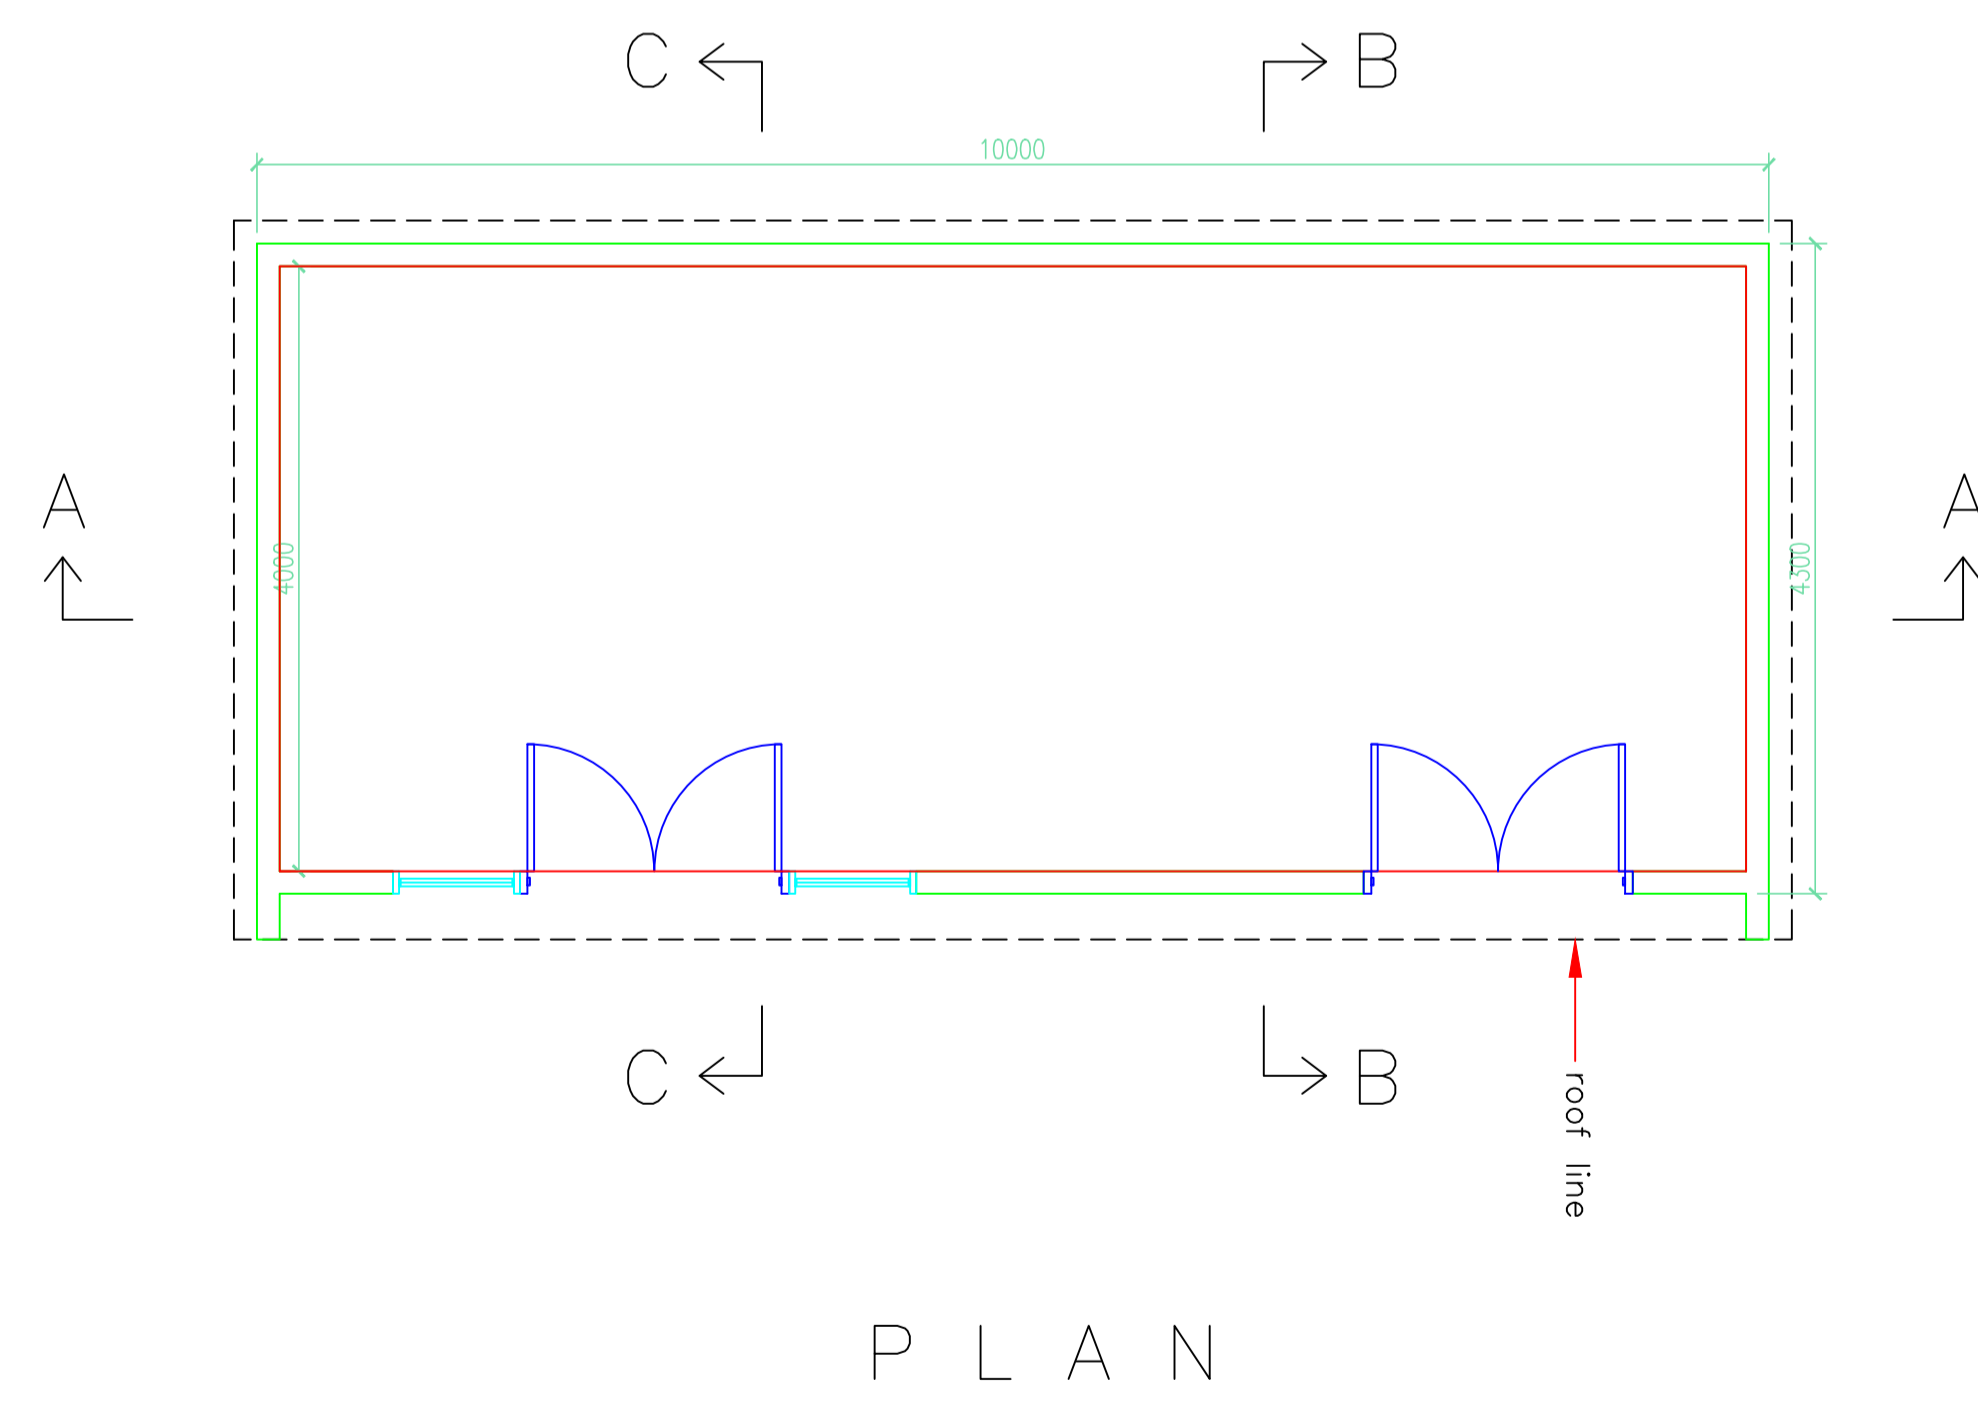
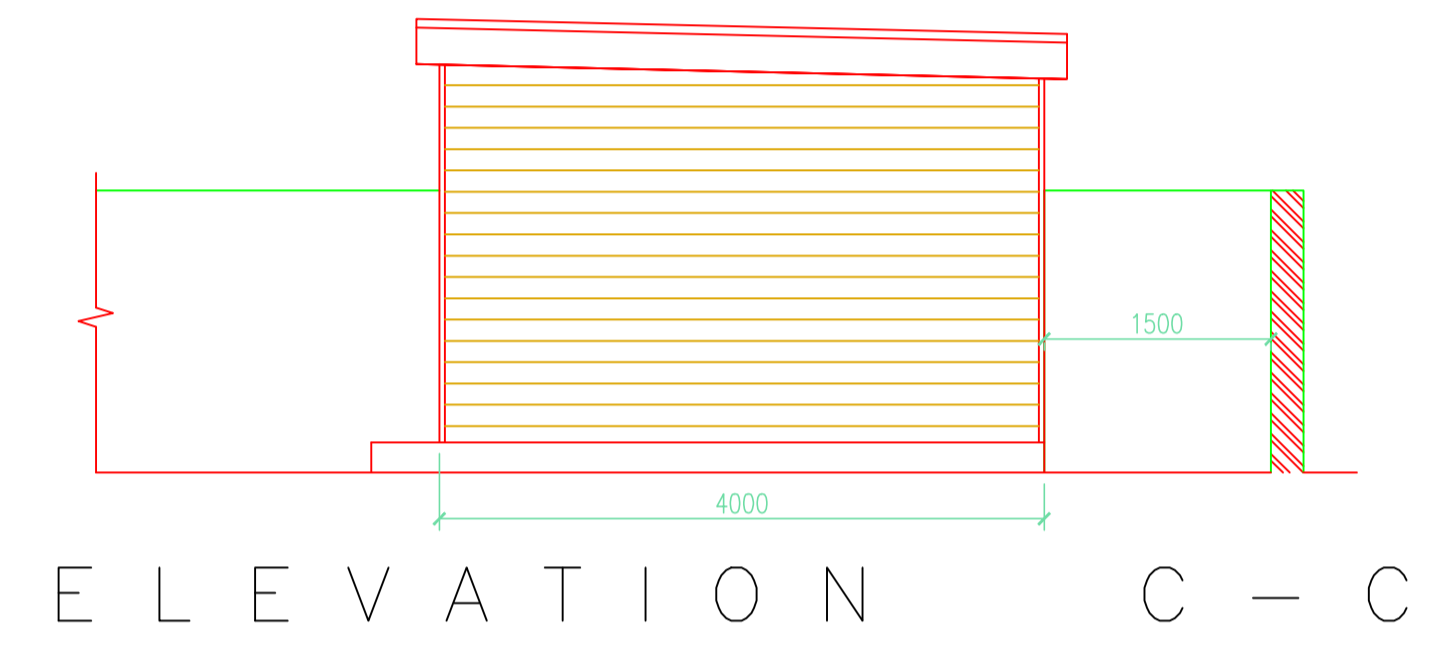
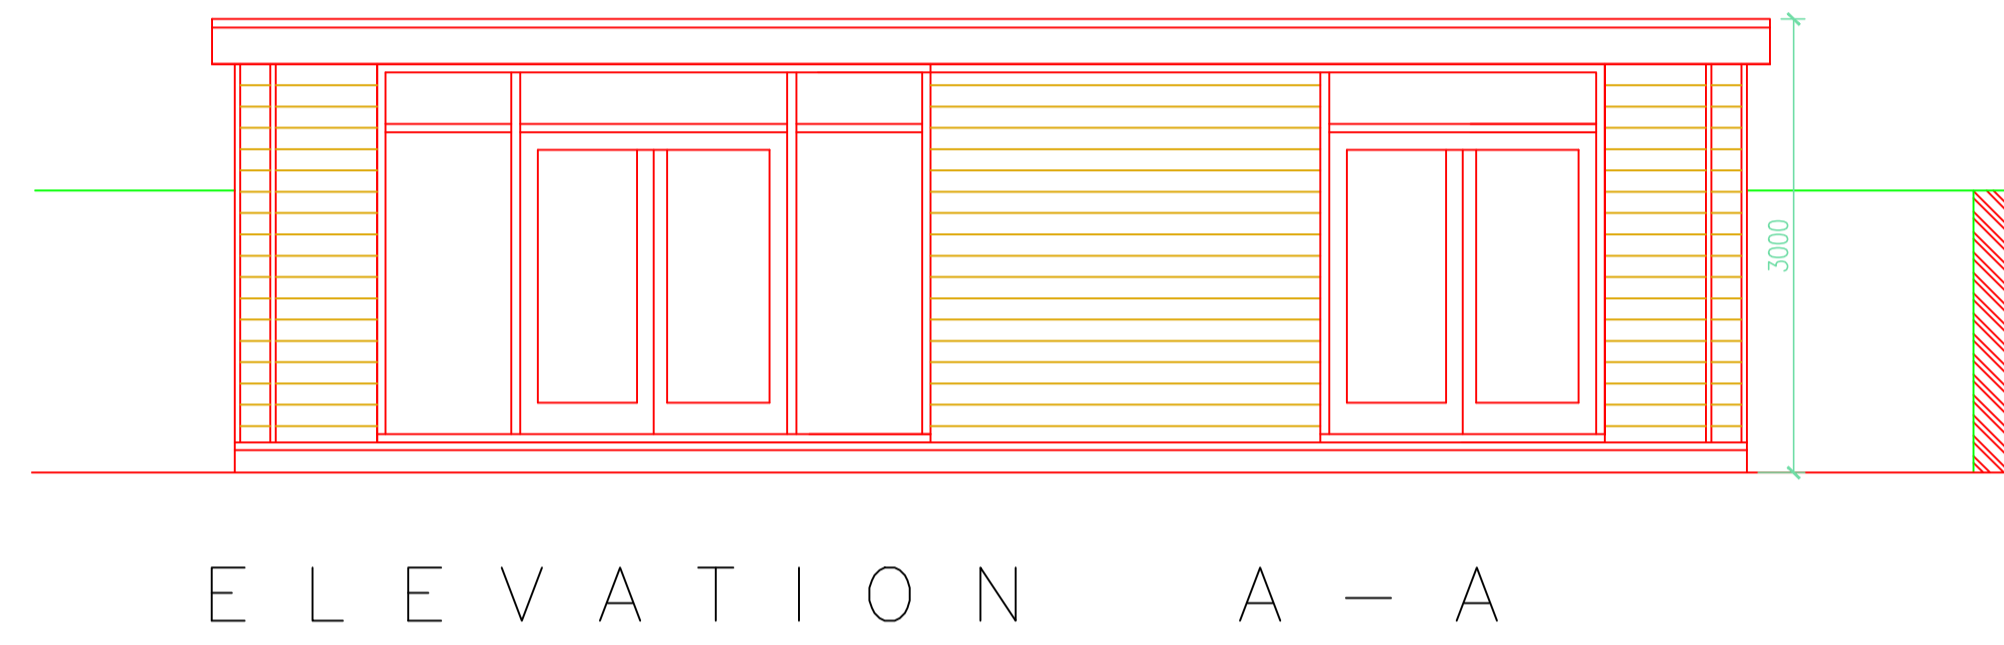


**NOTES:**

- 1) ALL DIMENSIONS TO BE CHECKED ON SITE. ANY DISCREPANCIES TO BE REPORTED TO THE SUPERVISING OFFICER IMMEDIATELY
- 2) DO NOT SCALE FROM DRAWING

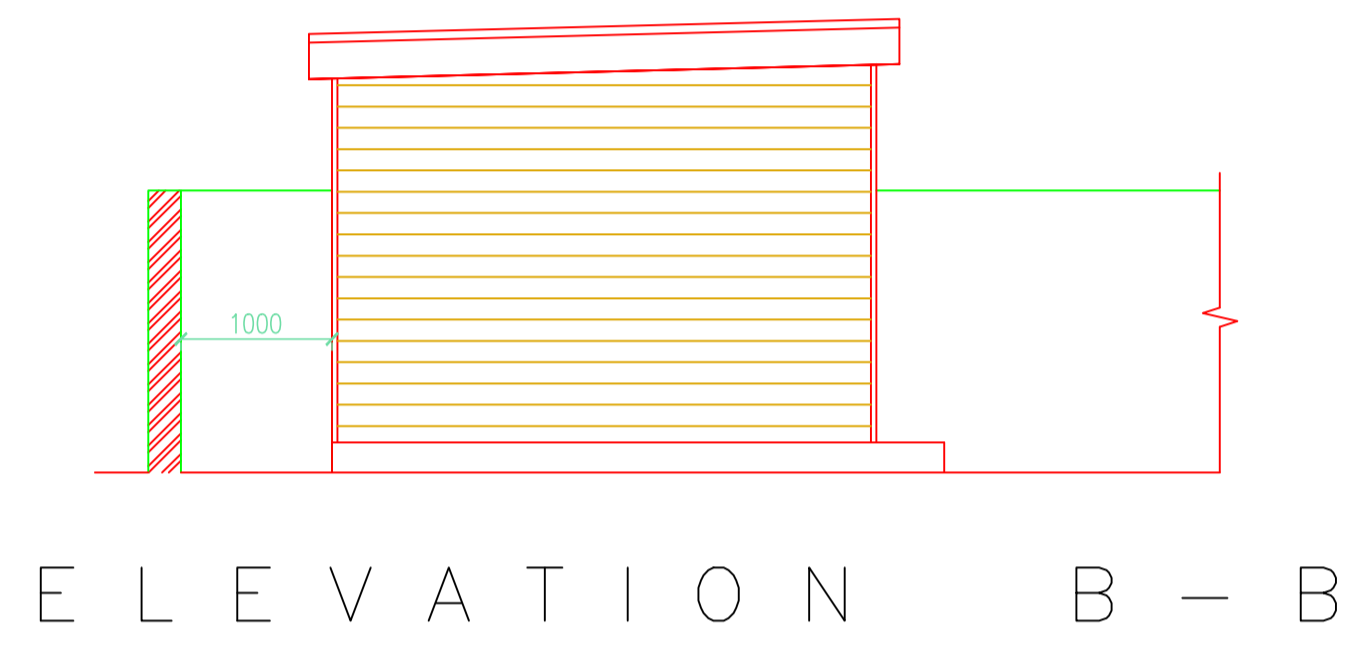

REF	DATE	REVISION

**DAVIS & COMPANY**  
**CHARTERED SURVEYORS**  
 21 Salisbury Road  
 Baldock Herts SG7 5BY  
 Tel: 07976 423158  
 Email: james.davis@clara.net

CLIENT:  
 LSI

PROJECT:  
 13 Lyndhurst Terrace  
 London NW3 5QA

SHEET TITLE:  
 Proposed Garden Room

SCALE:	DATE:	DRAWN:
1:50	9/2014	JSD

DRAWING No	REV
13LT-P101	