

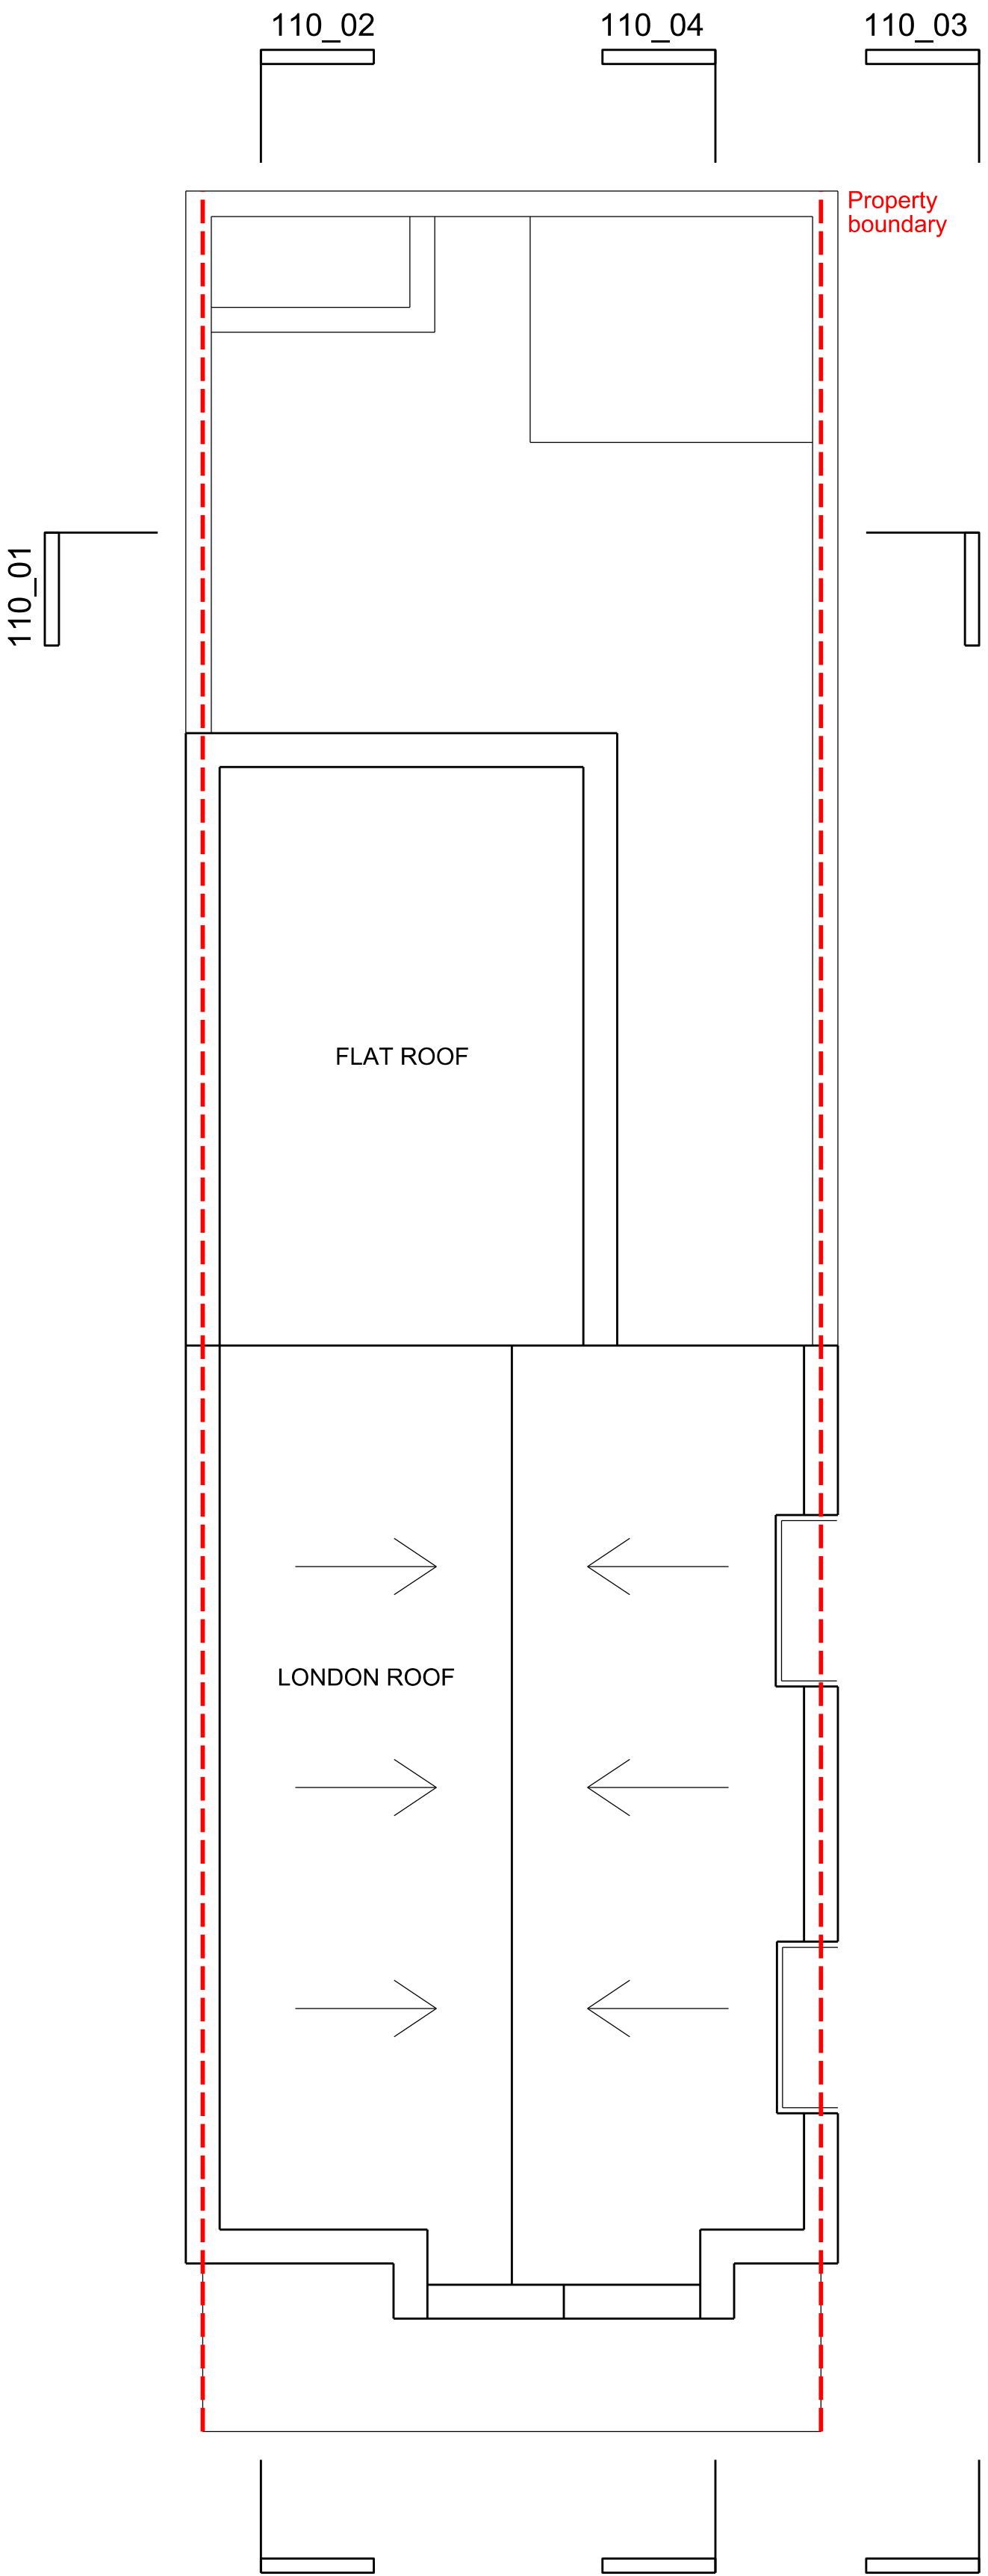


01 PLAN AT GROUND FLOOR LEVEL

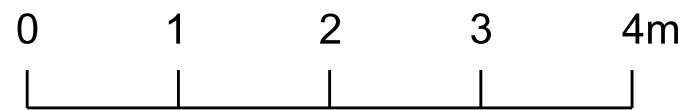

02 PLAN AT ROOF LEVEL

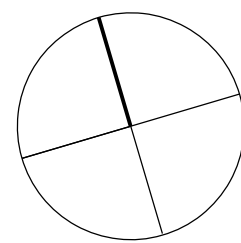

revision	date	
-	29.10.14	Issued for comment

ANDREW PAINE ARCHITECTURE
26 BELLEFIELDS ROAD
LONDON SW9 9UQ
T: 07955 422462
E: ANDREW@APARCHITECTURE.CO.UK
W: APARCHITECTURE.CO.UK

job title
136A FLEET ROAD

drawing title
EXISTING PLANS

scale	status	
1:50 at A1; 1:100 at A3	FOR APPROVAL	
project	drawing	revision
14020	010	-