



01 PLAN AT GROUND FLOOR LEVEL

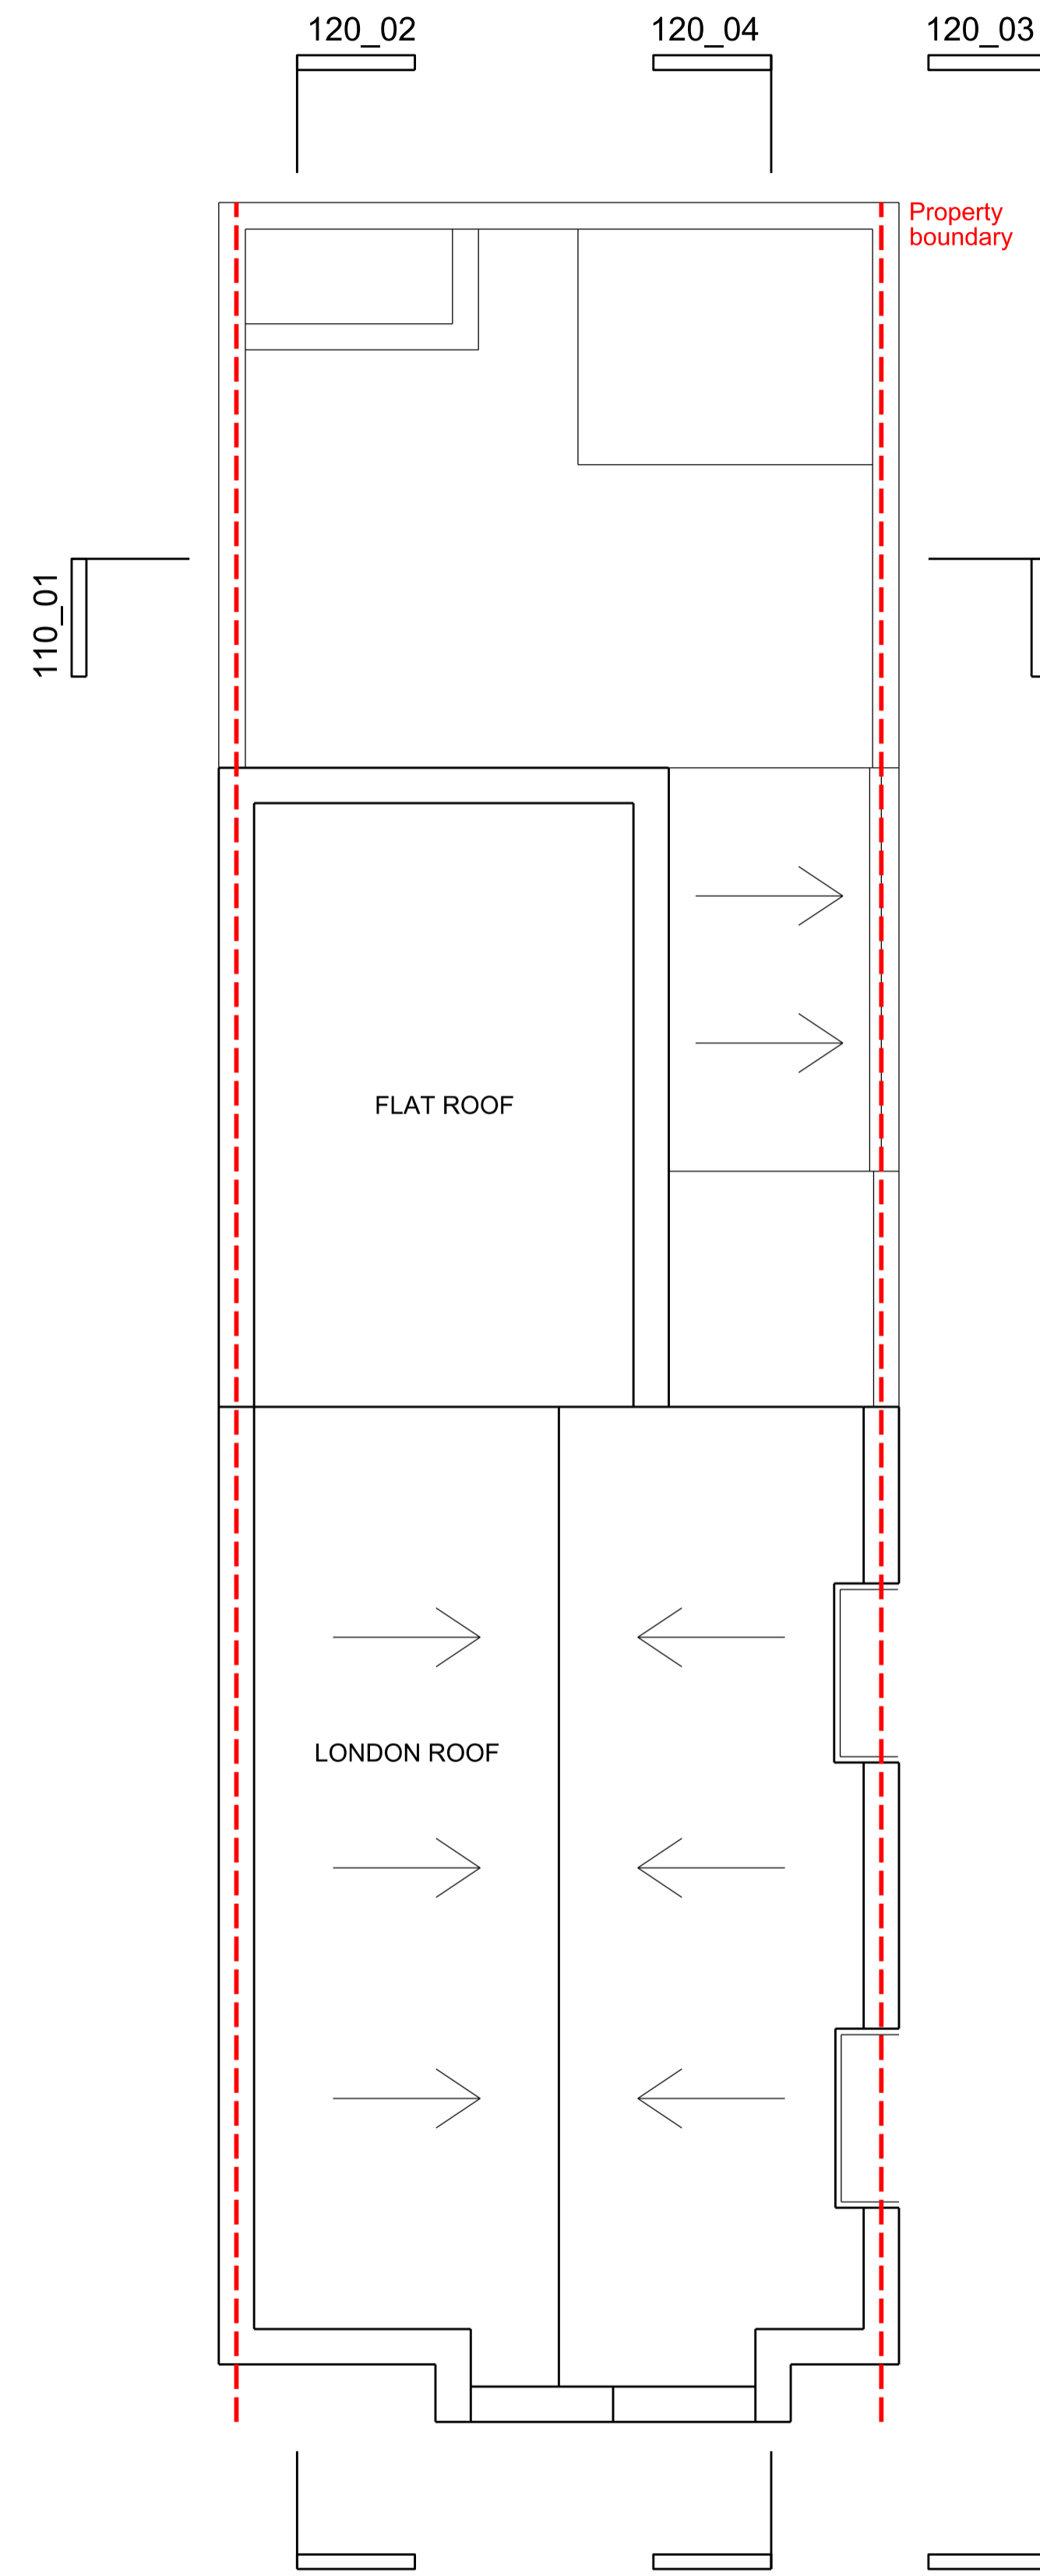

02 PLAN AT ROOF LEVEL

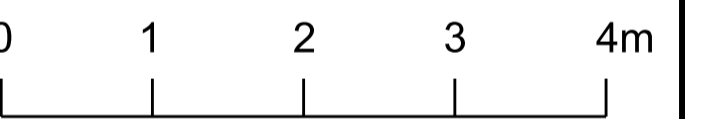

revision	date	description
-	29.10.14	Issued for comment
A	04.11.14	Client comments incorporated

**ANDREW PAINE ARCHITECTURE**  
 26 BELLEFIELDS ROAD  
 LONDON SW9 9UQ  
 T: 07956 422462  
 E: ANDREW@APARCHITECTURE.CO.UK  
 W: APARCHITECTURE.CO.UK

job title  
 136A FLEET ROAD  
 drawing title  
 PROPOSED PLANS

scale	status
1:50 at A1; 1:100 at A3	FOR APPROVAL

project	drawing	revision
14020	020	A