





SITE BLOCK PLAN  
Scale 1:200@A3

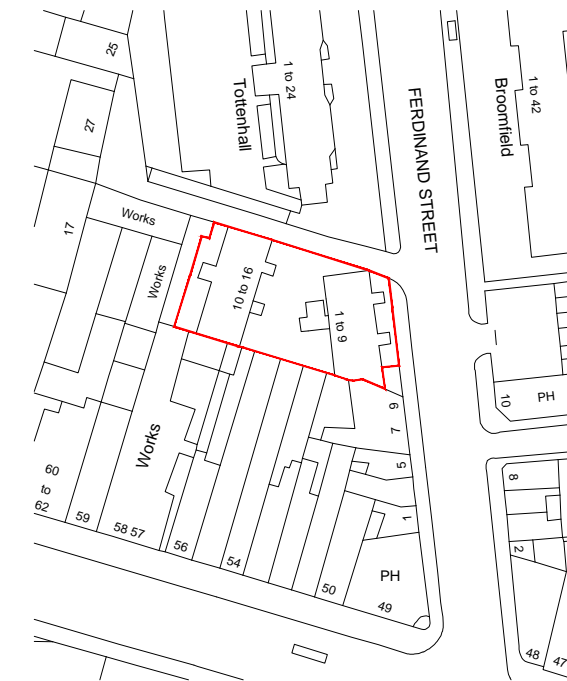

SITE LOCATION PLAN  
Scale 1:1250@A3



Amendments  
\*

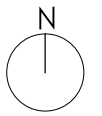

DO NOT SCALE FOR CONSTRUCTION



BUILDING SURVEYING  
ARCHITECTURE  
PROJECT MANAGEMENT  
QUANTITY SURVEYING

HOLMBURY HOUSE  
DORKING BUSINESS PARK  
STATION ROAD DORKING  
SURREY RH4 1HJ

T 01306 887070  
F 01306 876716  
admin@bpg.co.uk  
www.bpg.co.uk

PROJECT  
FLATS 1-16, KENT HOUSE,  
FERDINAND ST, CHALK FARM,  
NW1 8ET

CLIENT  
ORIGIN HOUSING

JOB No. 3649	DATE OCTOBER 14
-----------------	--------------------

DRAWN CN	CHECKED SD
-------------	---------------

SCALE VARIES@A3	FOR PLANNING
--------------------	-----------------

TITLE  
SITE LOCATION PLAN

DRAWING NO. 3649 / PL/00	REV *
-----------------------------	----------