


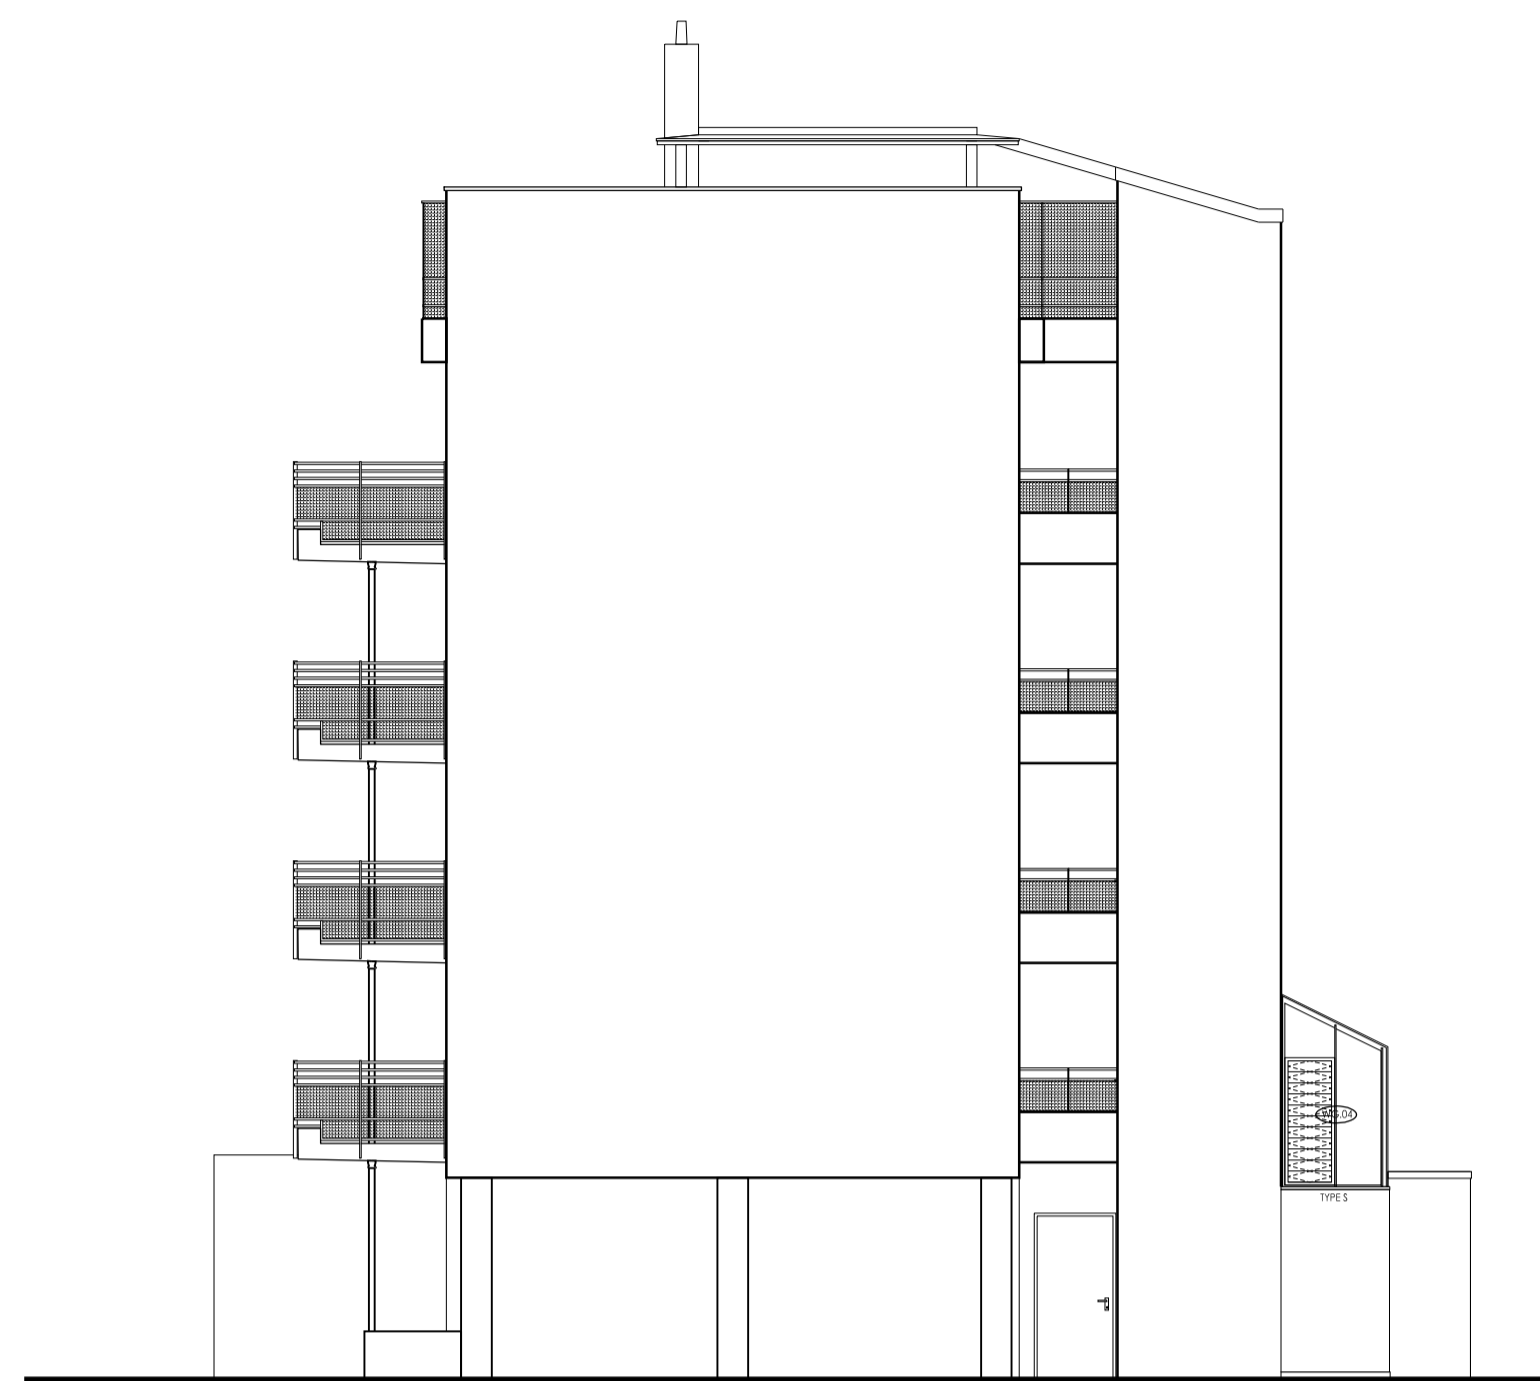


ELEVATION AA




ELEVATION BB



ELEVATION CC

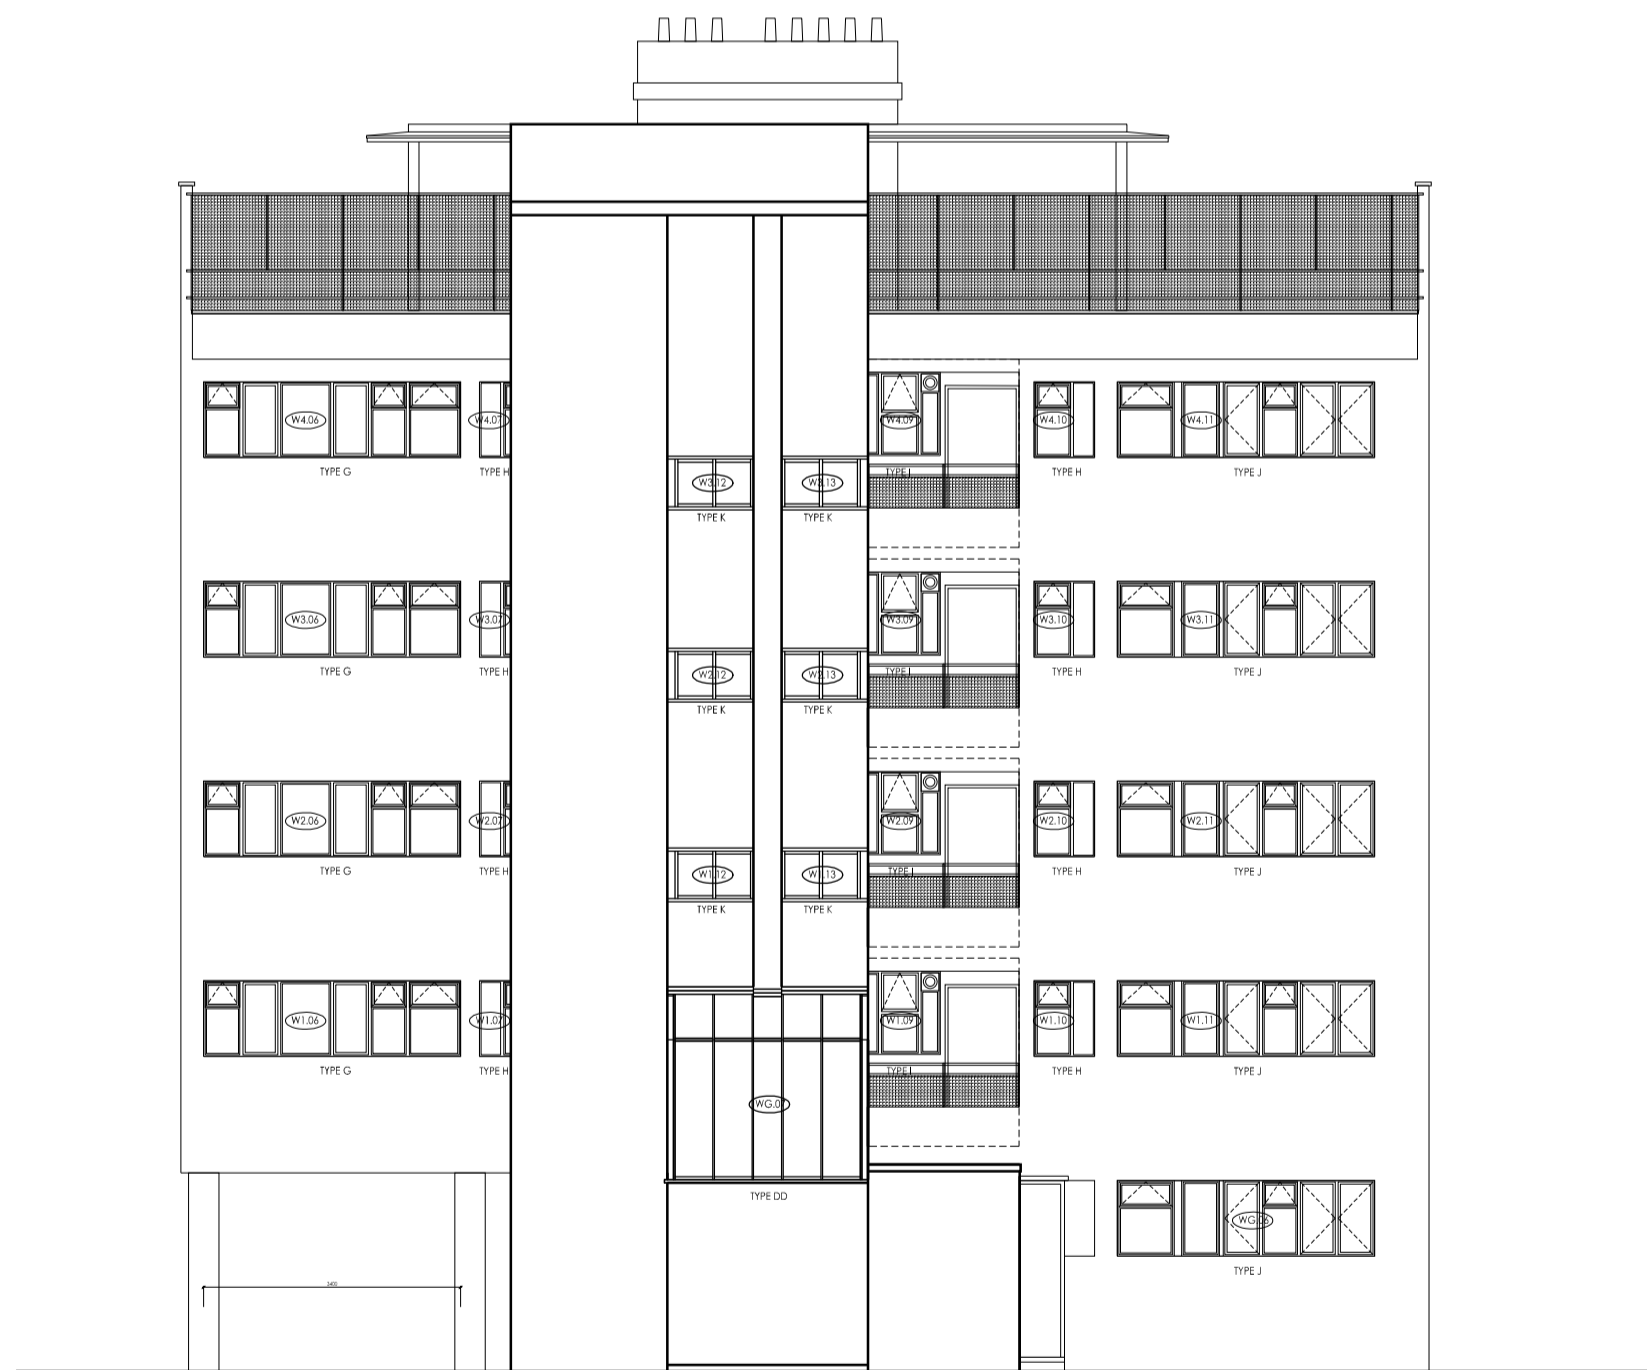


ELEVATION DD

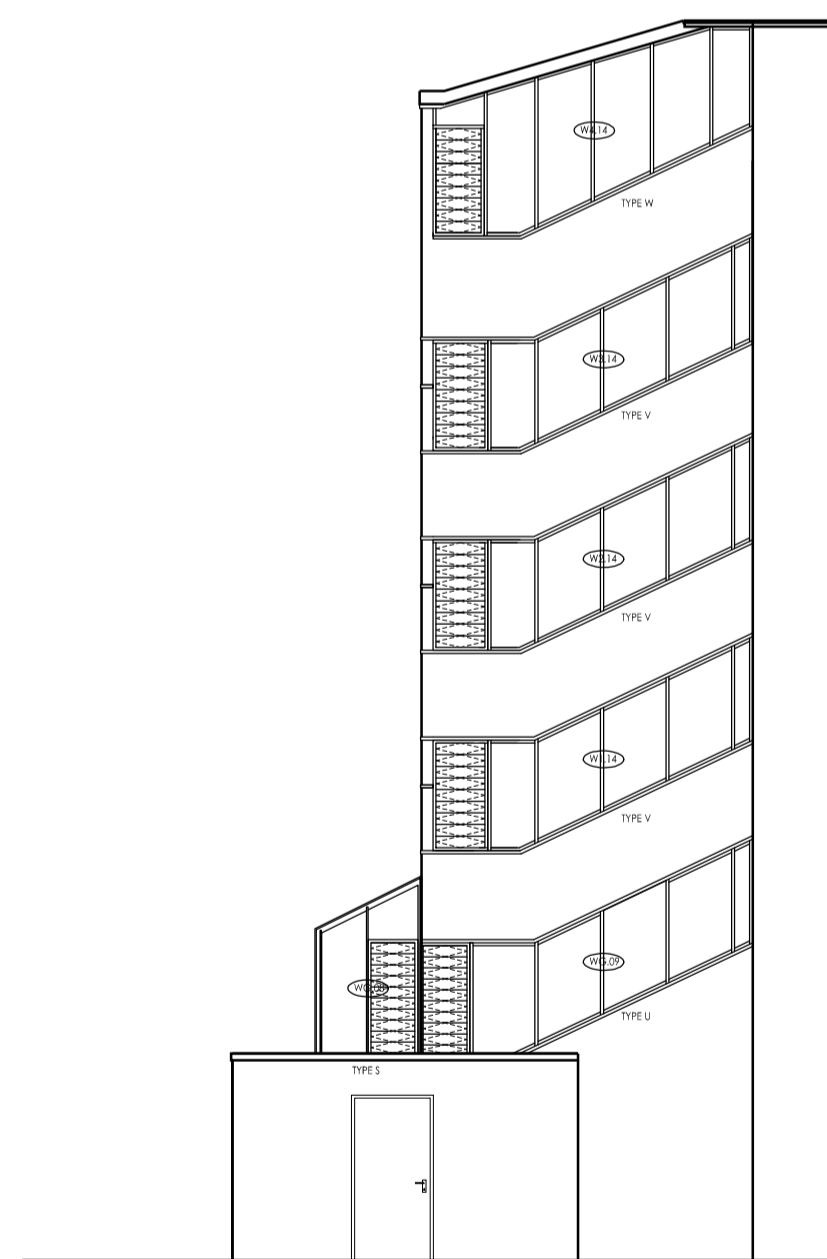

ELEVATION EE

0 1 2 3 4 5m  
SCALE 1:100 @ A1

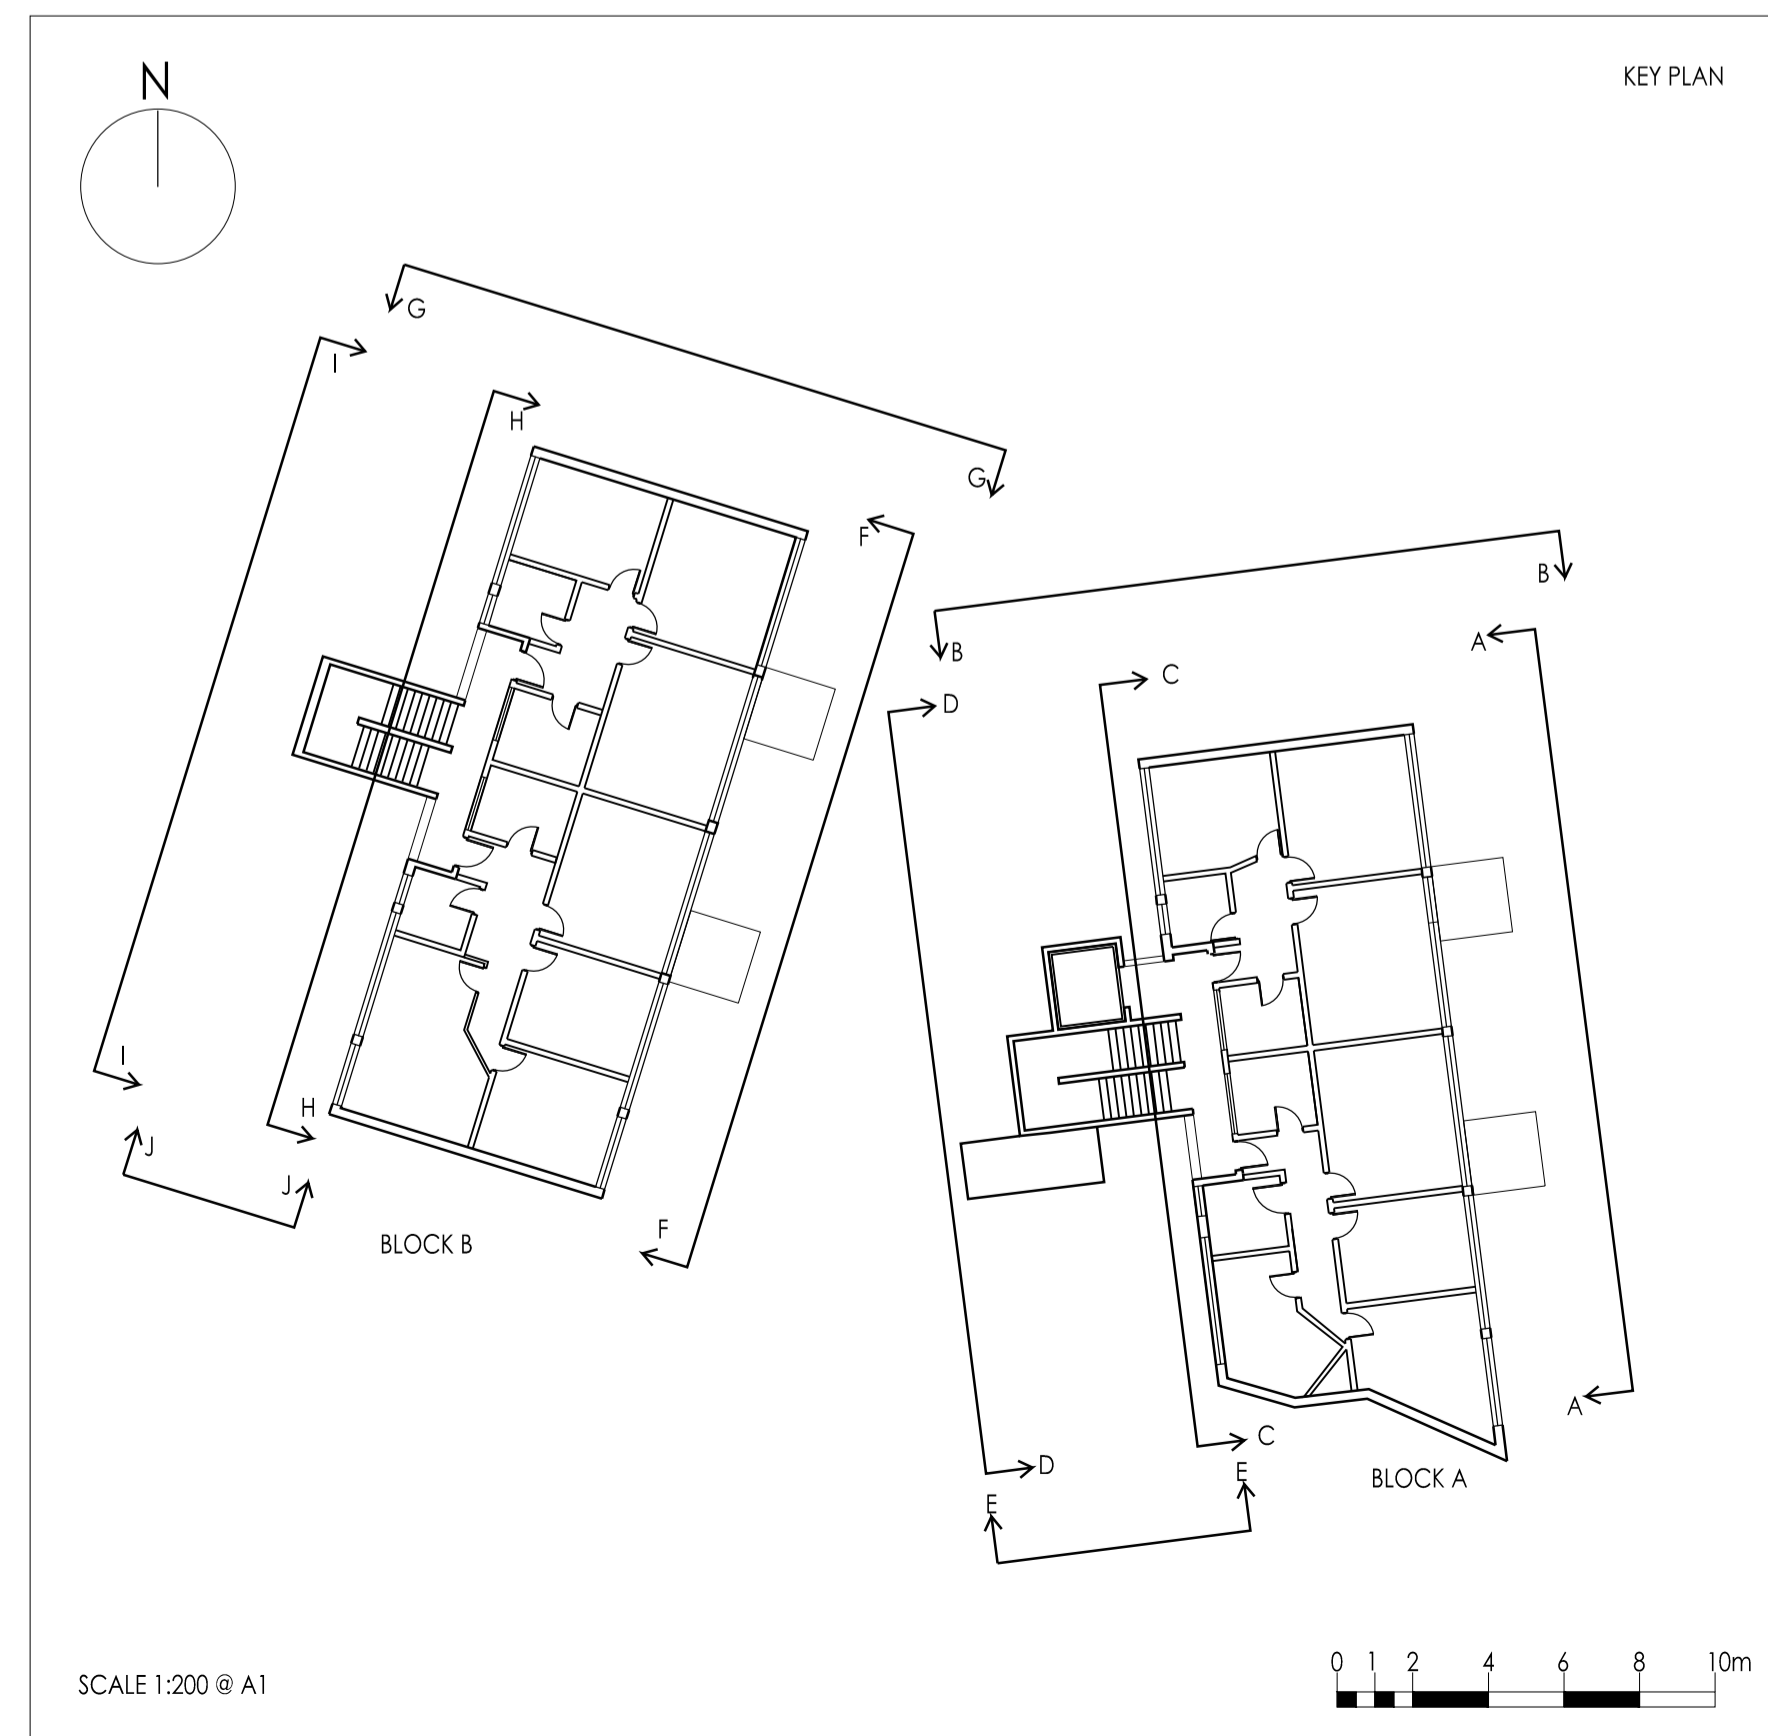

SCALE 1:200 @ A1

DO NOT SCALE FOR CONSTRUCTION



BUILDING SURVEYING  
ARCHITECTURE  
PROJECT MANAGEMENT  
QUANTITY SURVEYING

HOLMBURY HOUSE  
DORKING BUSINESS PARK  
STATION ROAD DORKING  
SURREY RH4 1HJ

T 01306 887070  
F 01306 876716  
admin@bpg.co.uk  
www.bpg.co.uk

PROJECT  
FLATS 1-16, KENT HOUSE,  
FERDINAND ST., CHALF FARM,  
NW1 8ET

CLIENT  
ORIGIN HOUSING

DATE  
OCT '14

DRAWN RMC CHECKED RM

SCALE 1: 100 @ A1 FOR PLANNING

TITLE  
BLOCK A EXISTING ELEVATIONS

DRAWING NO. 3649/PL02 REV \*