


ELEVATION FF

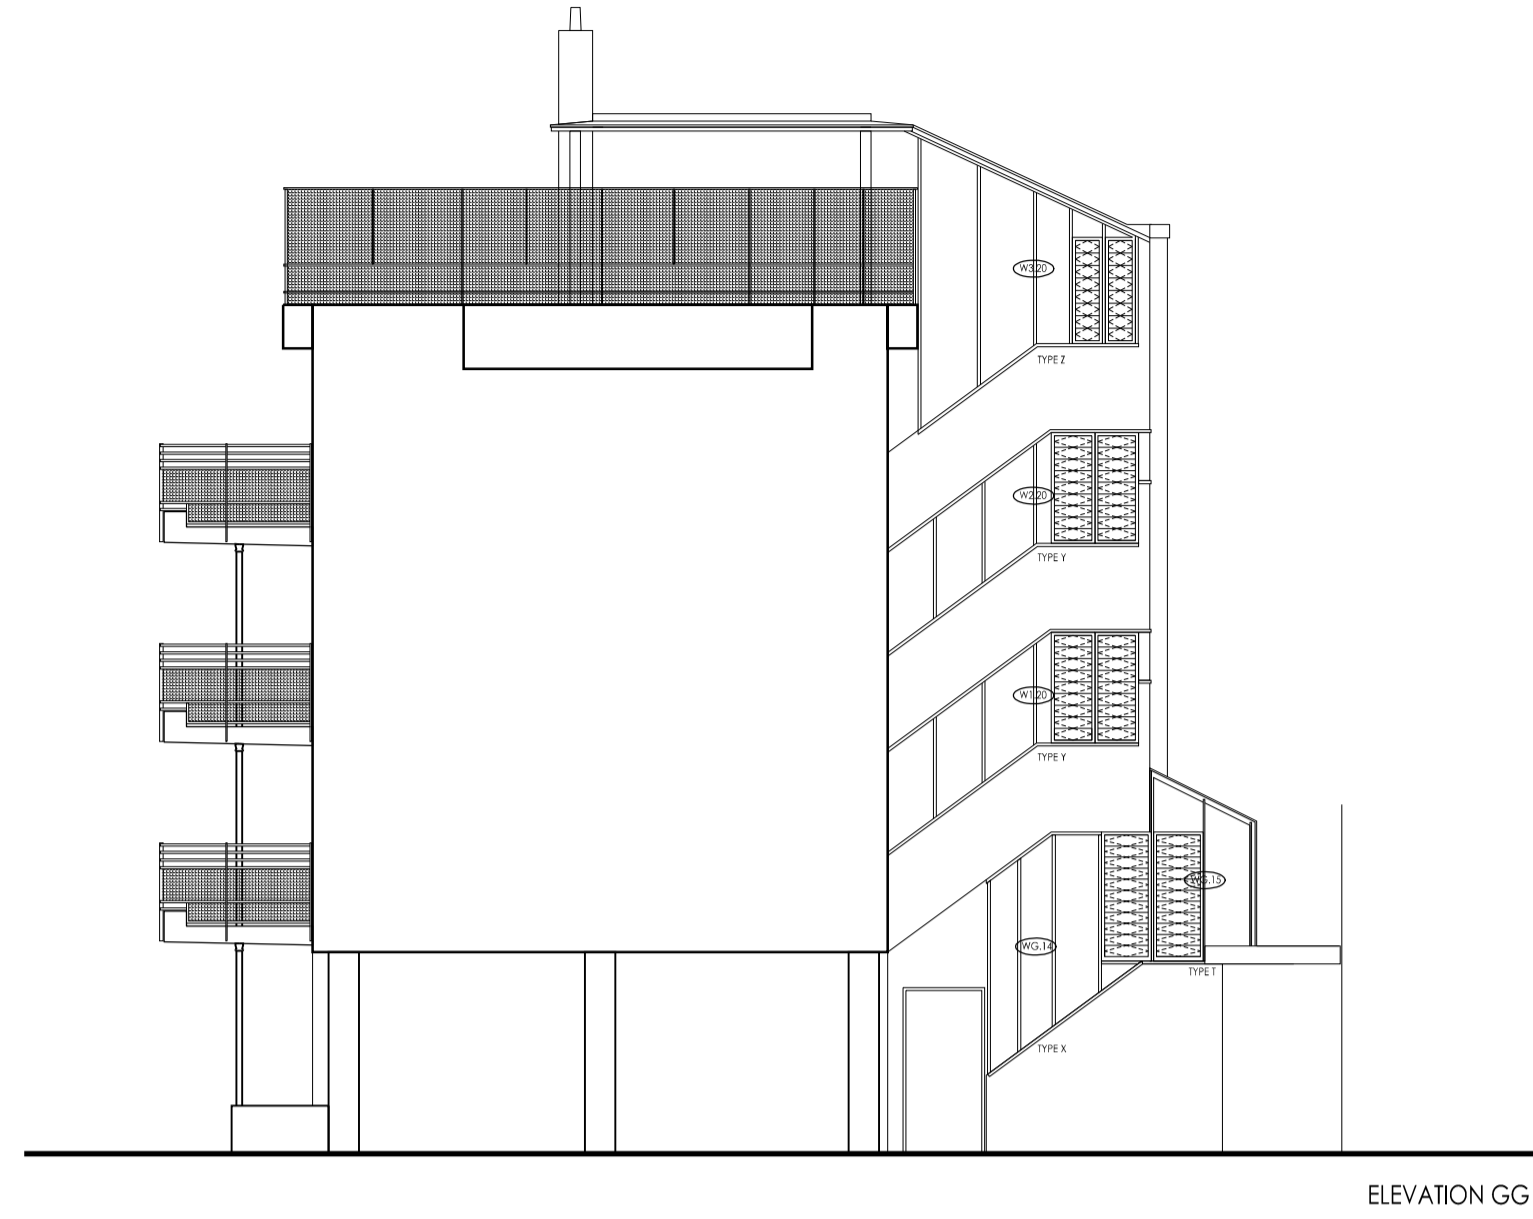


ELEVATION GG



ELEVATION HH




ELEVATION II

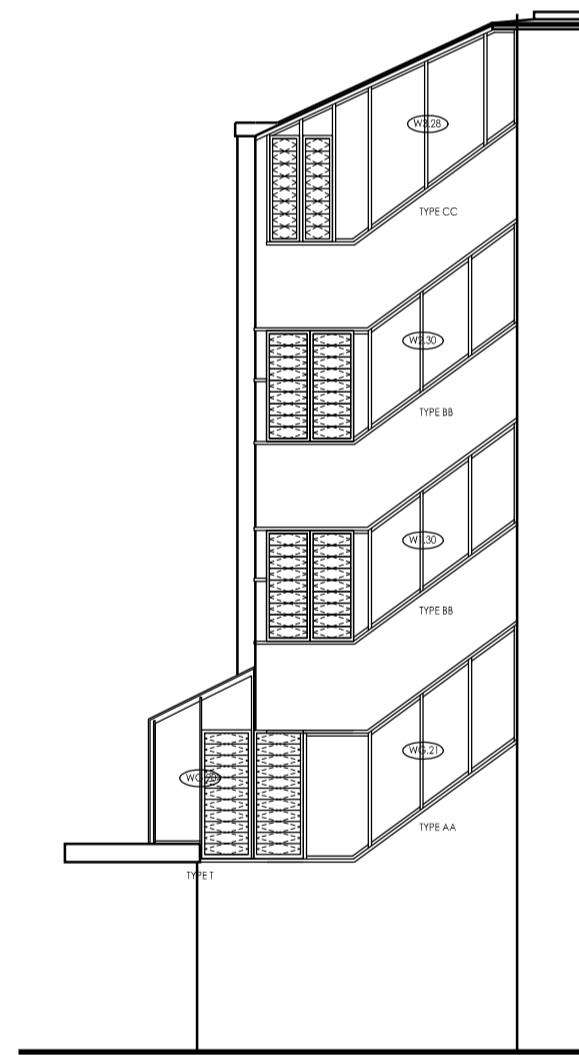

ELEVATION JJ

0 1 2 3 4 5m
SCALE 1:100 @ A1

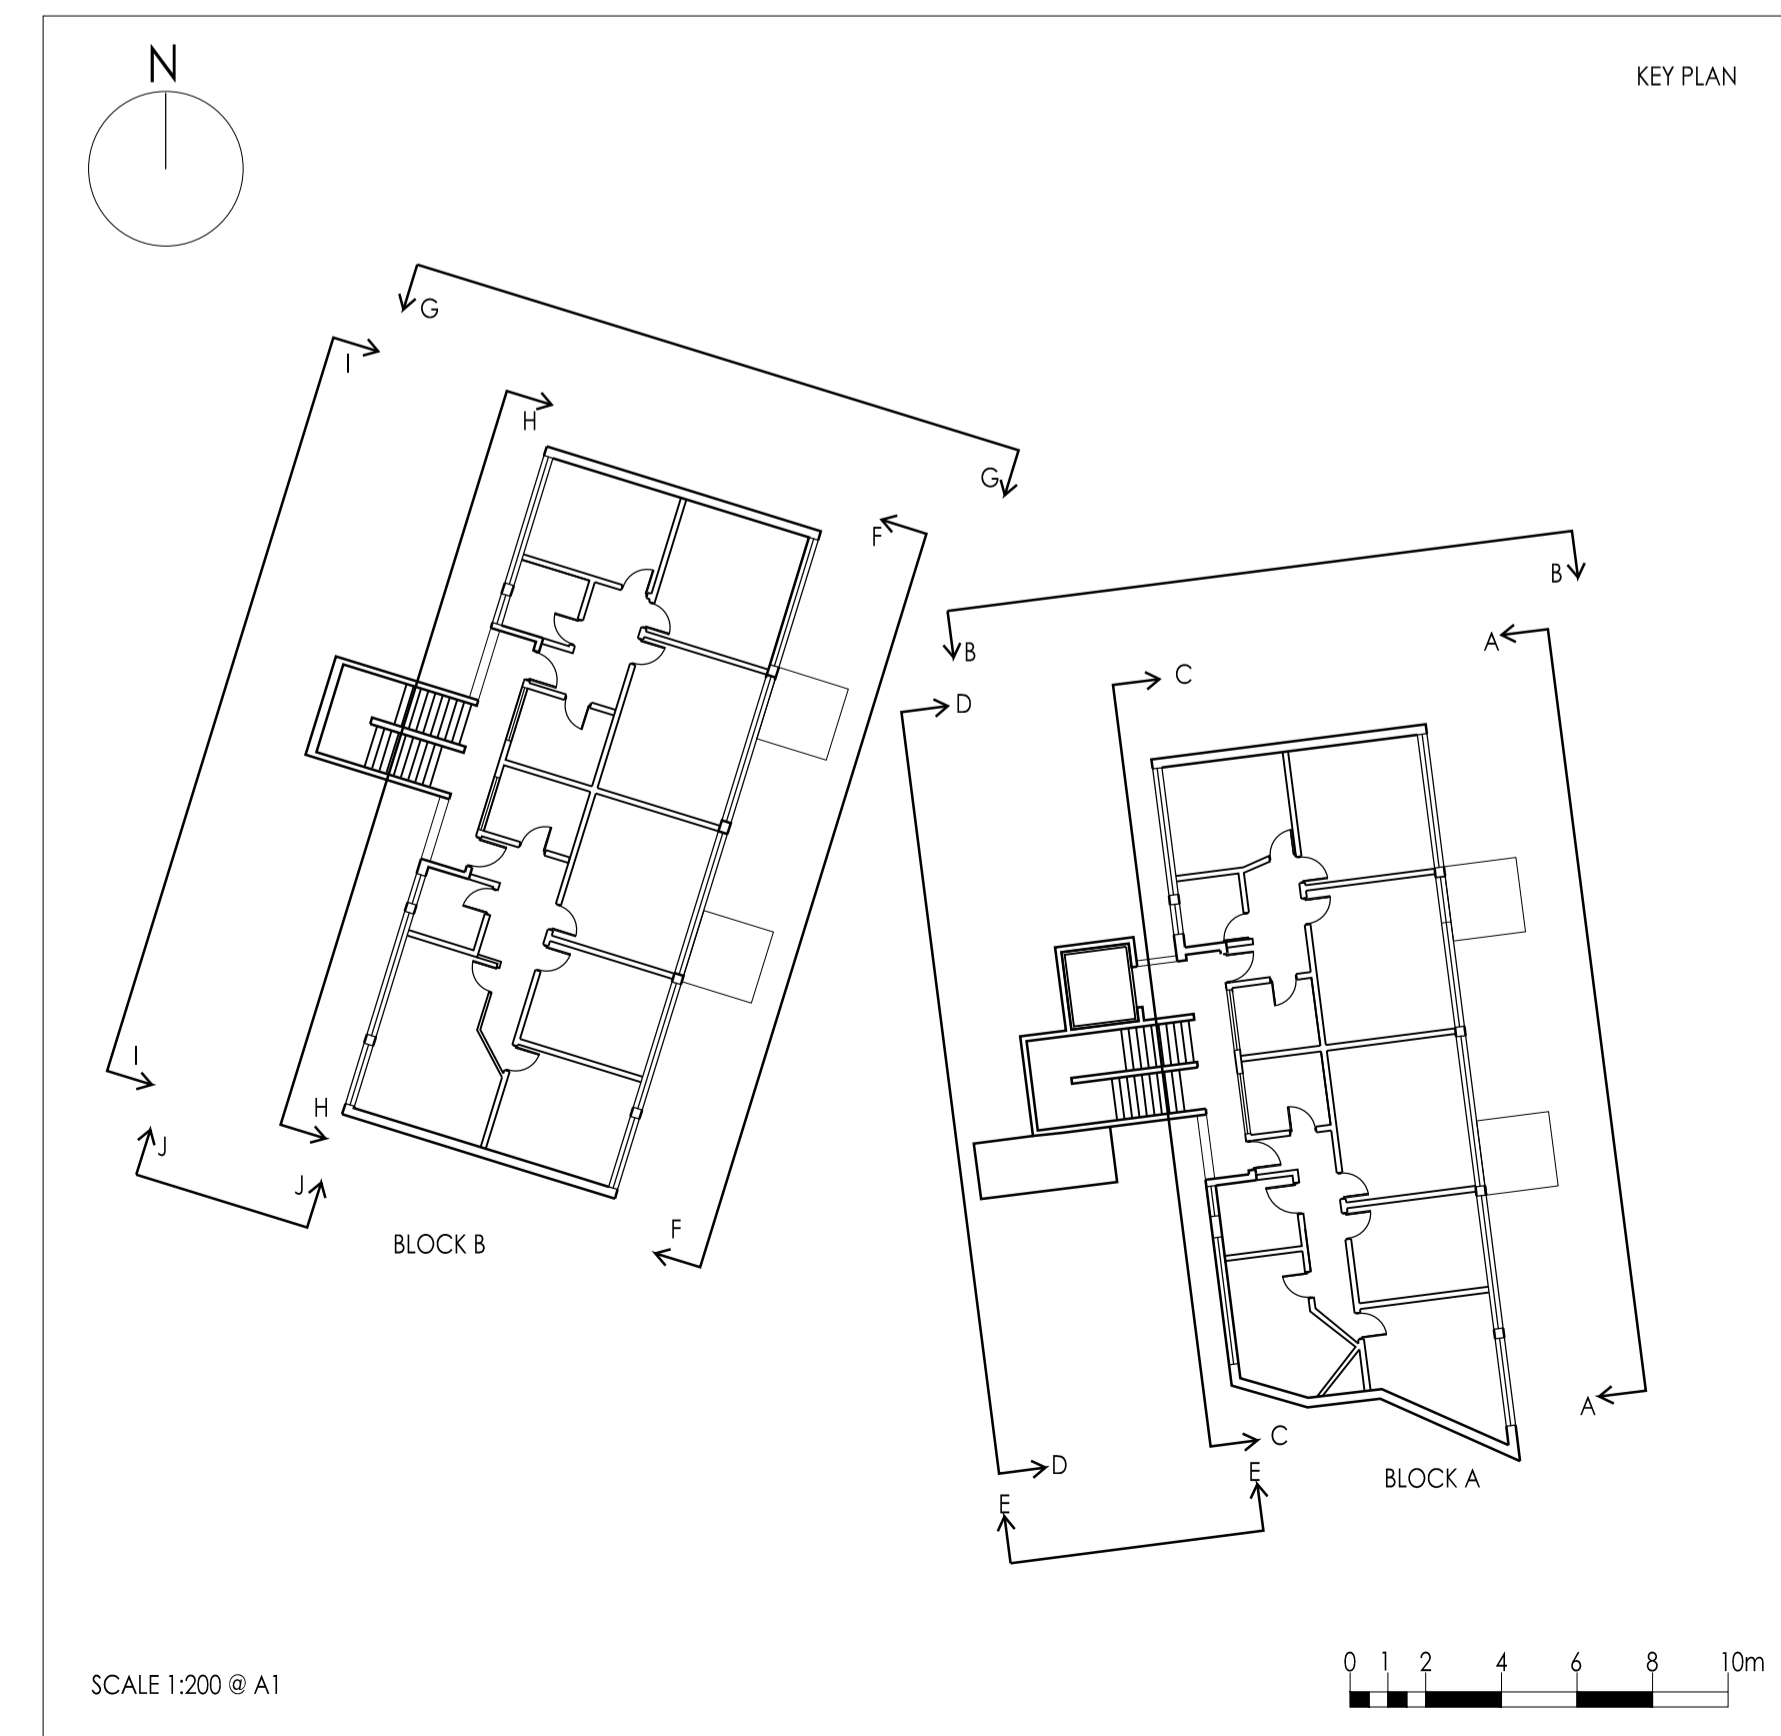

DO NOT SCALE FOR CONSTRUCTION



BUILDING SURVEYING
ARCHITECTURE
PROJECT MANAGEMENT
QUANTITY SURVEYING

HOLMBURY HOUSE
DORKING BUSINESS PARK
STATION ROAD DORKING
SURREY RH4 1HJ

T 01306 887070
F 01306 876716
admin@bpg.co.uk
www.bpg.co.uk

PROJECT
FLATS 1-16, KENT HOUSE,
FERDINAND ST., CHALF FARM,
NW1 8ET

CLIENT
ORIGIN HOUSING

DATE
OCT '14

DRAWN RMC **CHECKED** RM

SCALE 1: 100 @ A1 **FOR** PLANNING

TITLE
BLOCK B EXISTING ELEVATIONS

DRAWING NO. 3649/PL03 **REV**