



TYPE S

WG.04, WG.08.  
TOTAL 2.NO

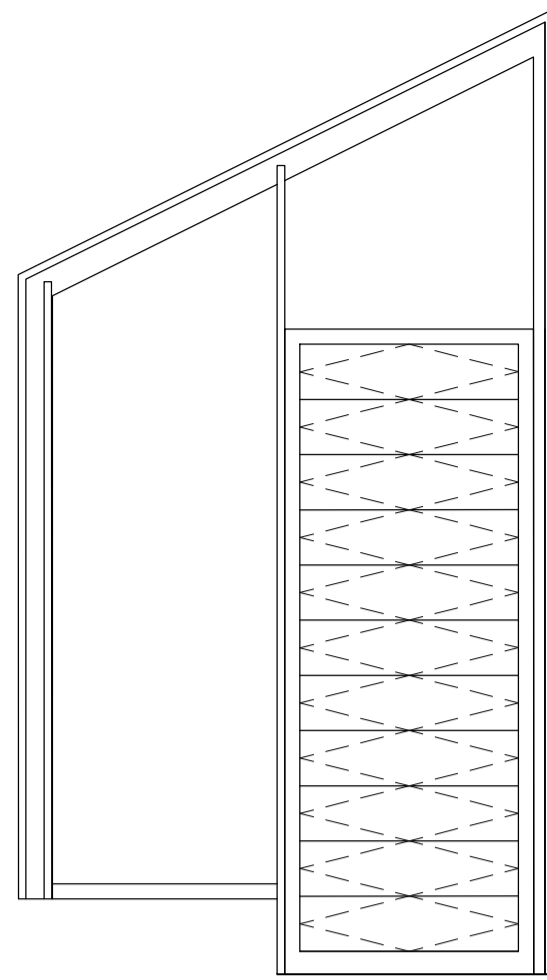


TYPE T

WG.15, WG.20.  
TOTAL 2.NO

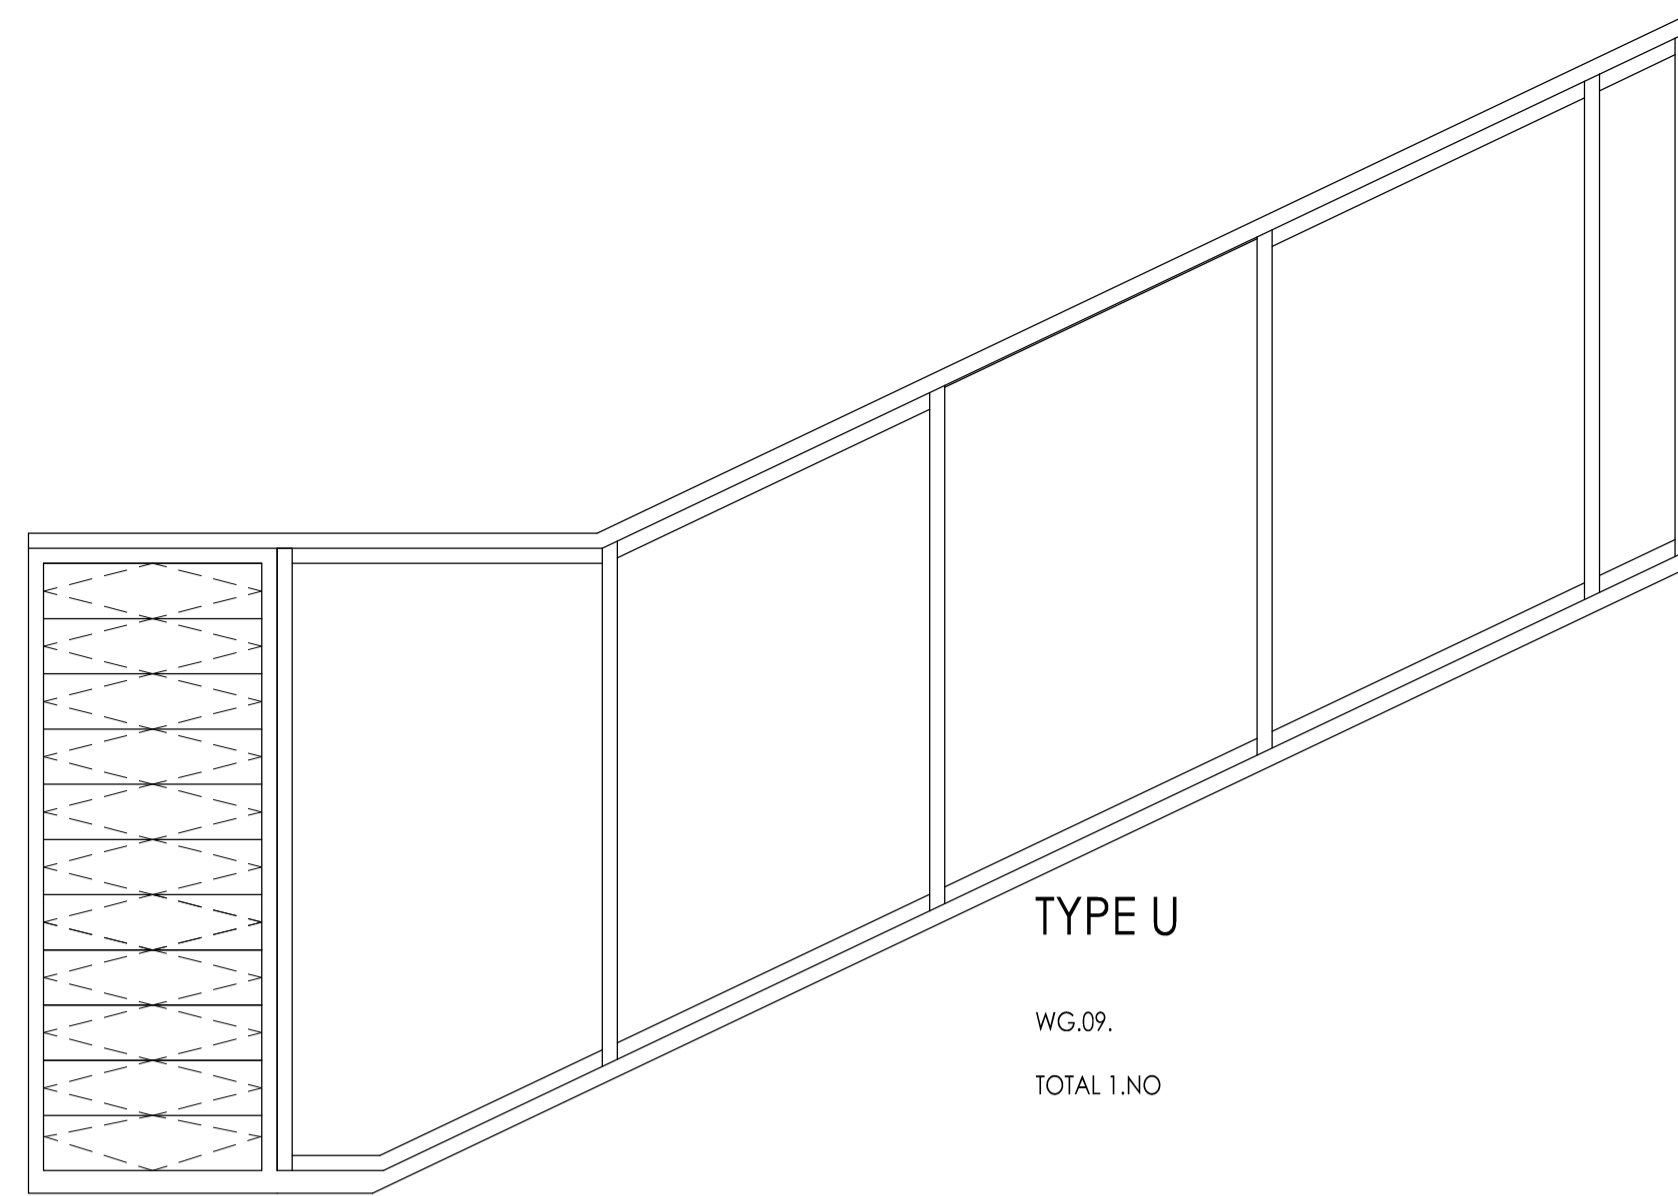


TYPE U

WG.09.  
TOTAL 1.NO

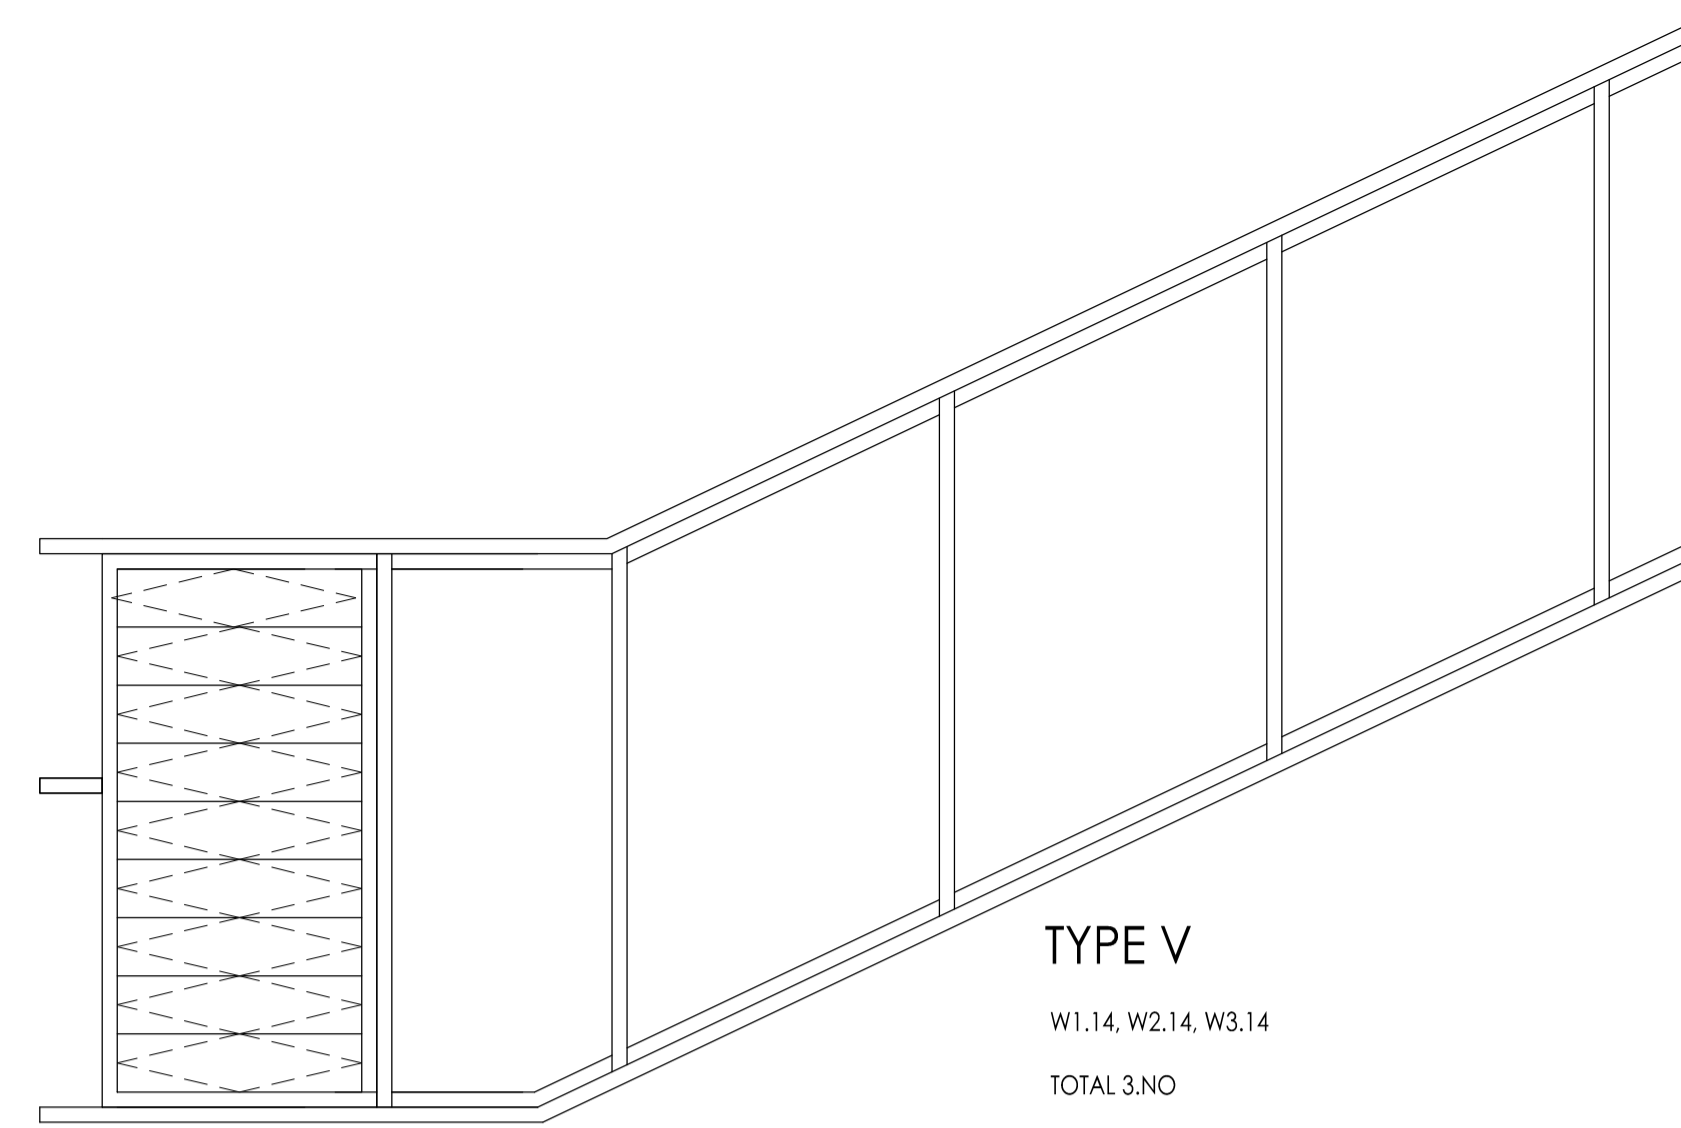


TYPE V

W1.14, W2.14, W3.14  
TOTAL 3.NO

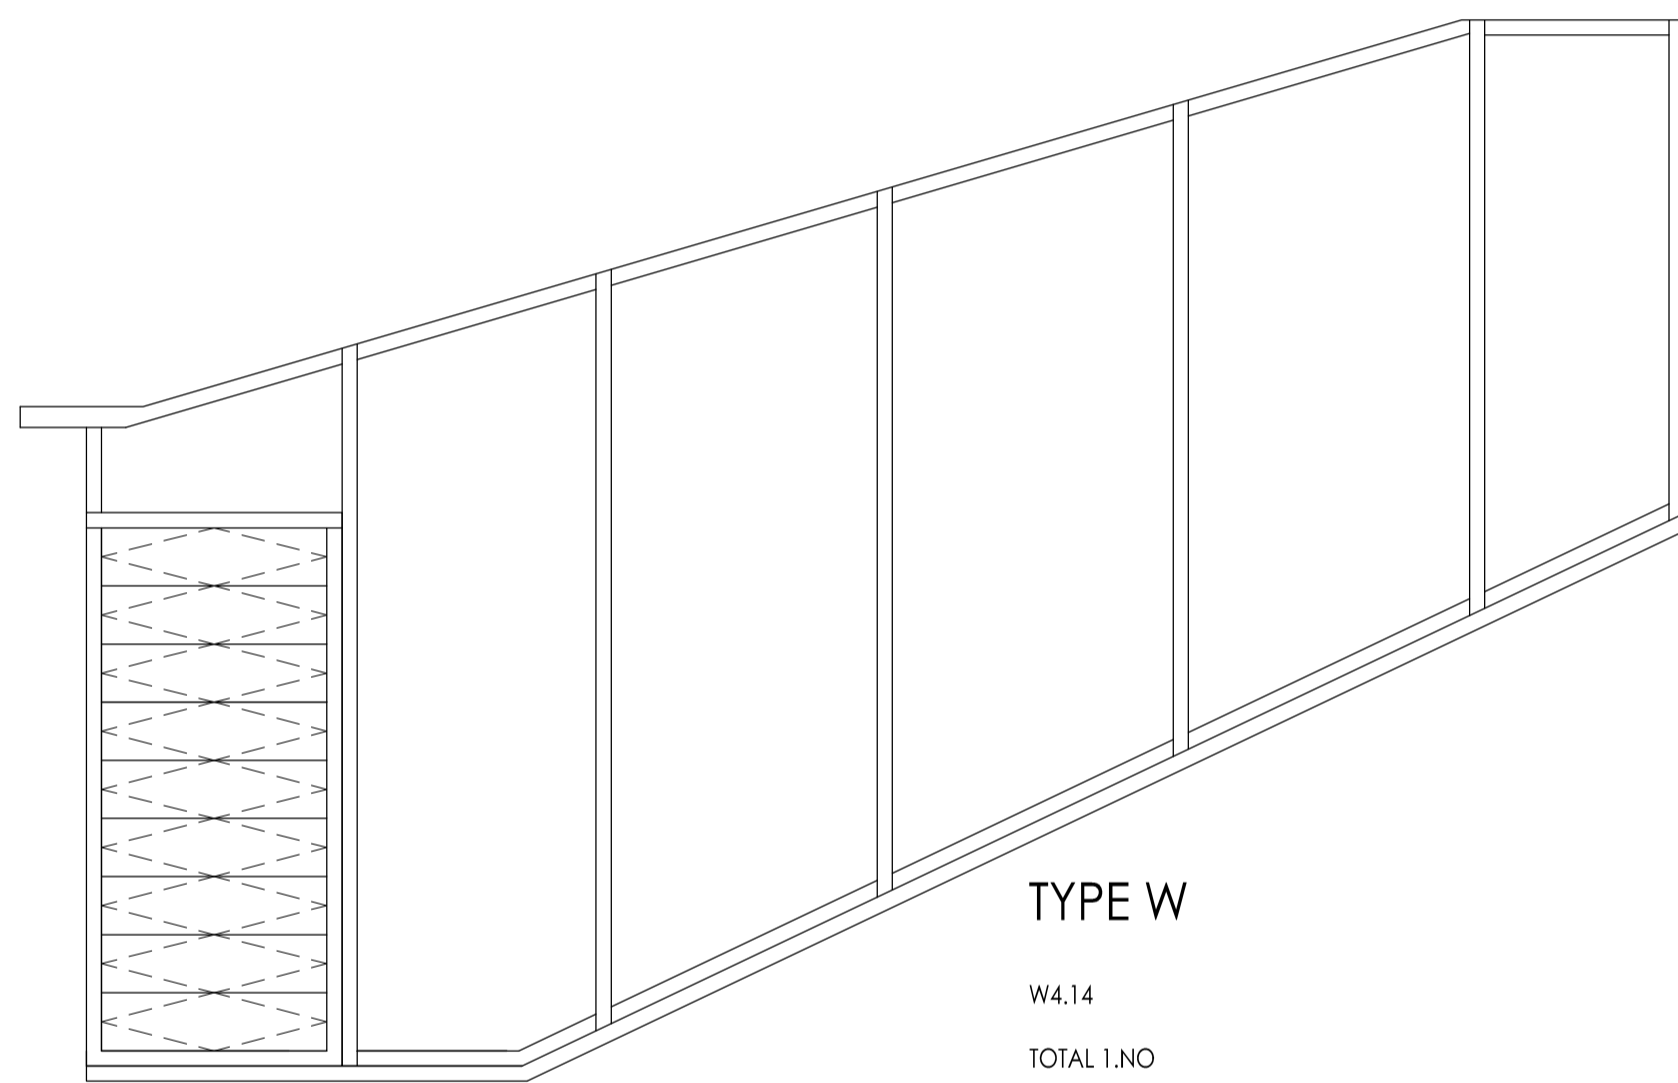


TYPE W

W4.14  
TOTAL 1.NO

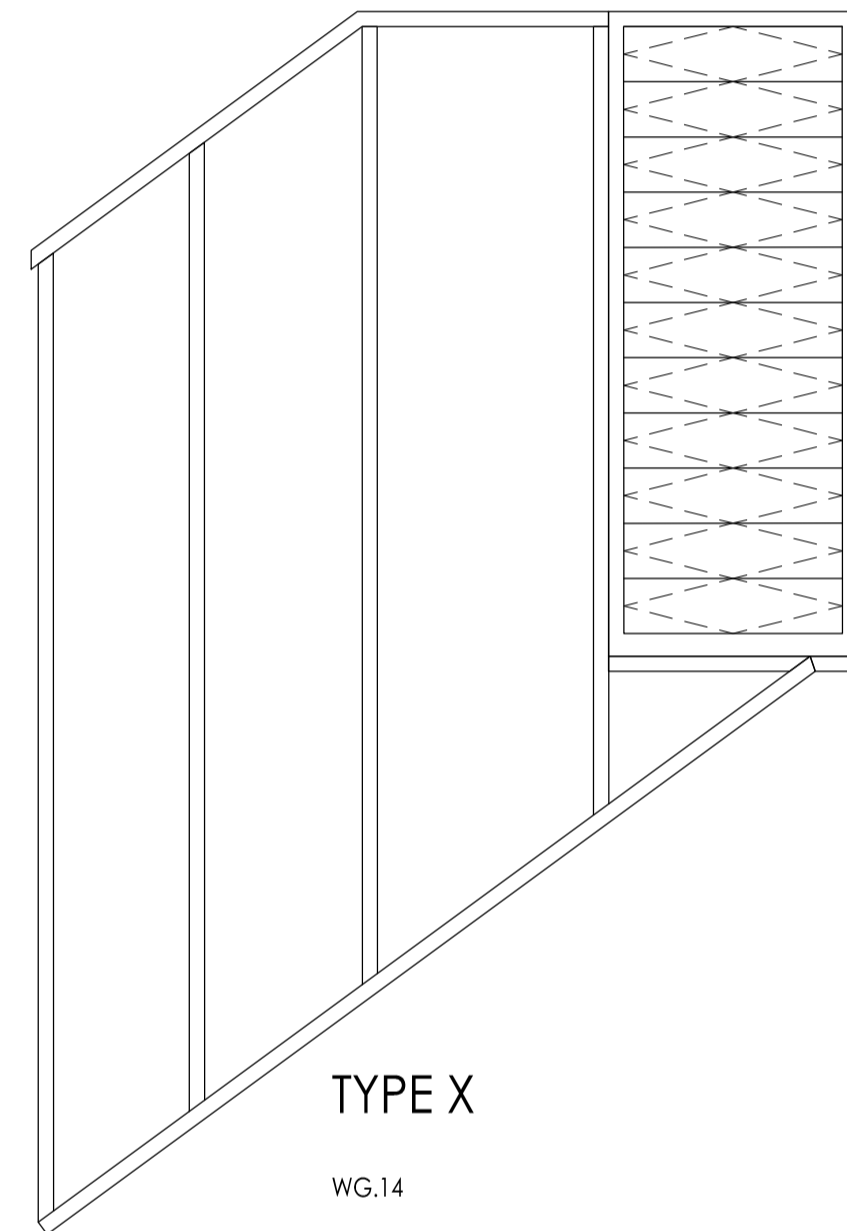


TYPE X

WG.14  
TOTAL 1.NO

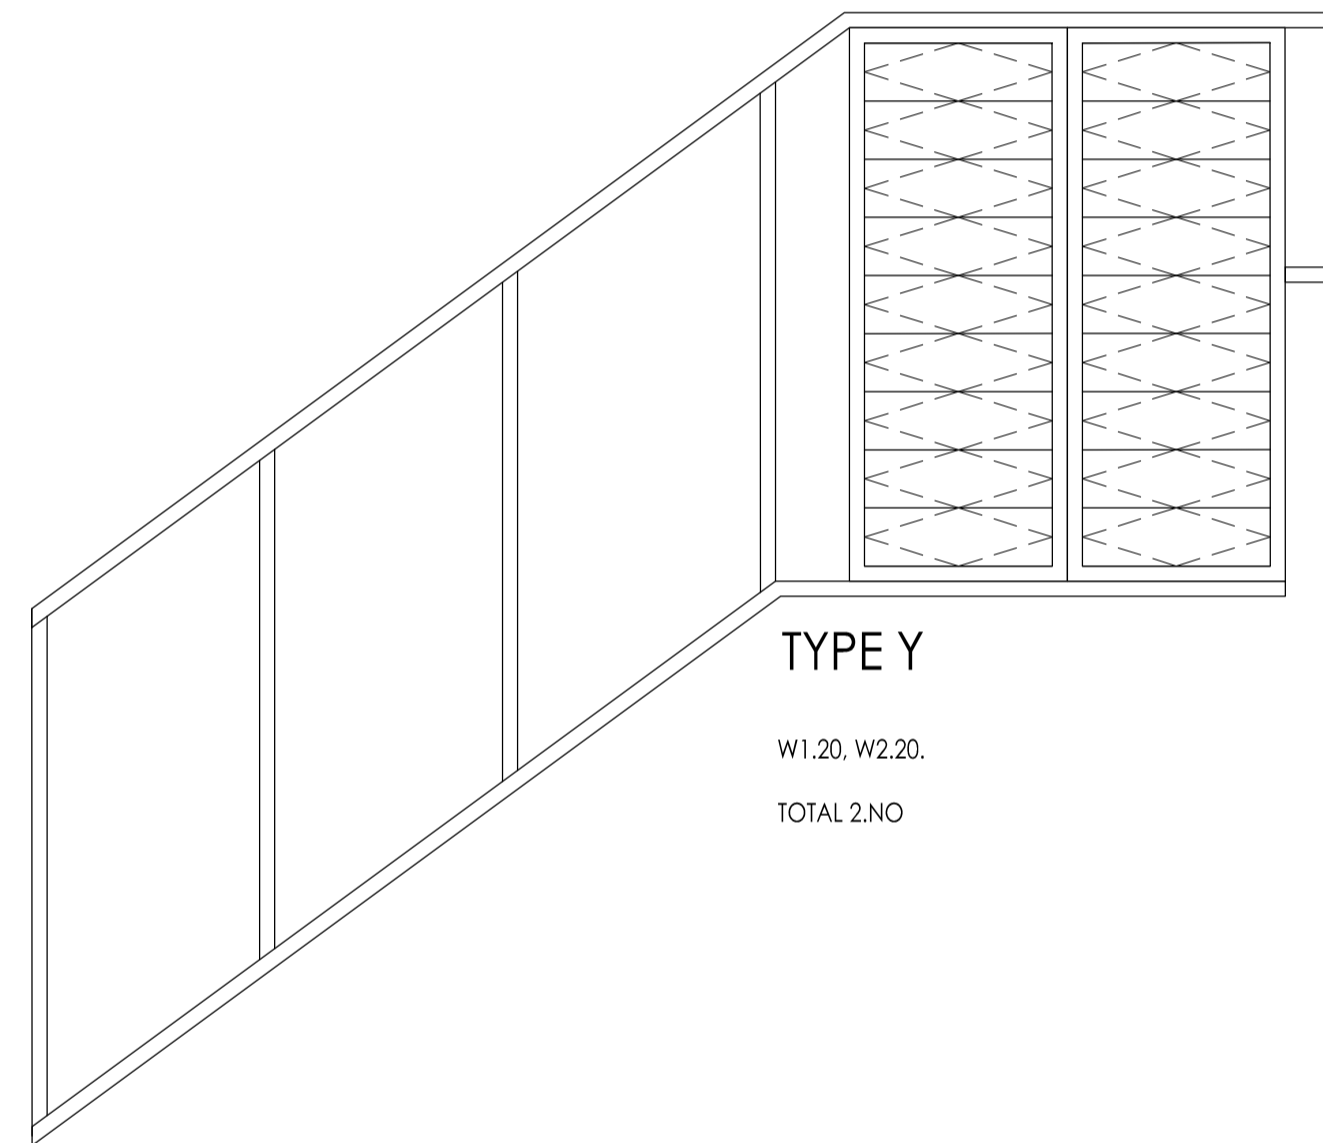


TYPE Y

W1.20, W2.20.  
TOTAL 2.NO

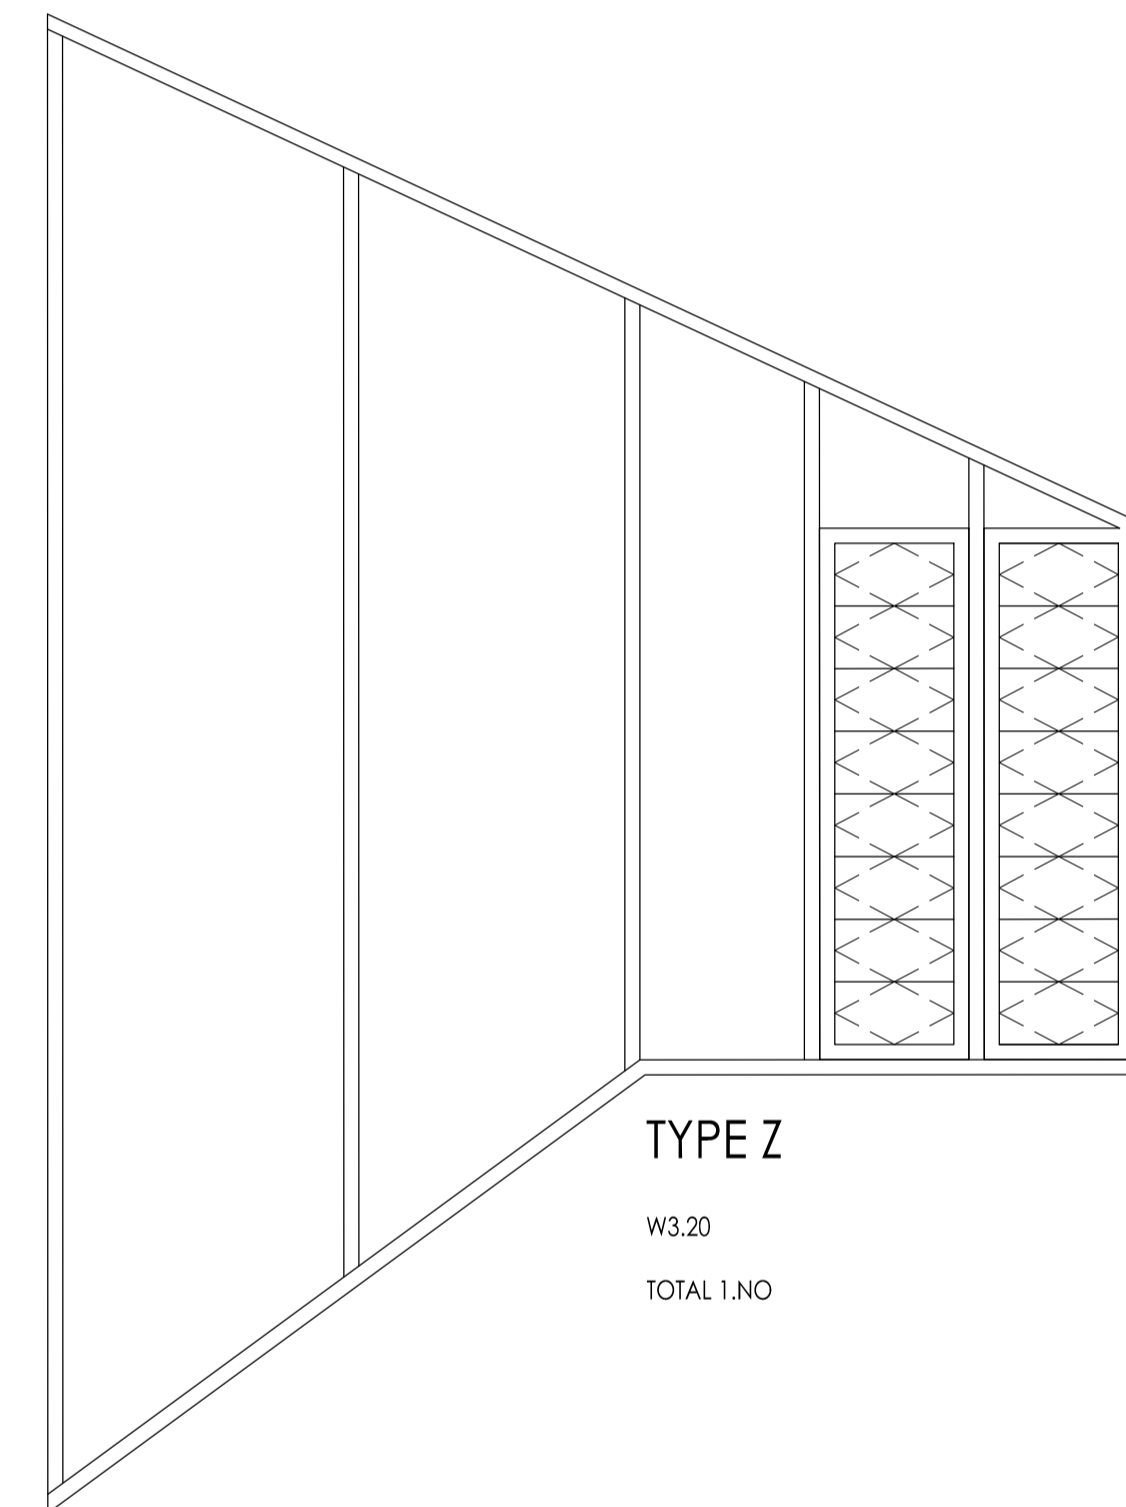


TYPE Z

W3.20  
TOTAL 1.NO

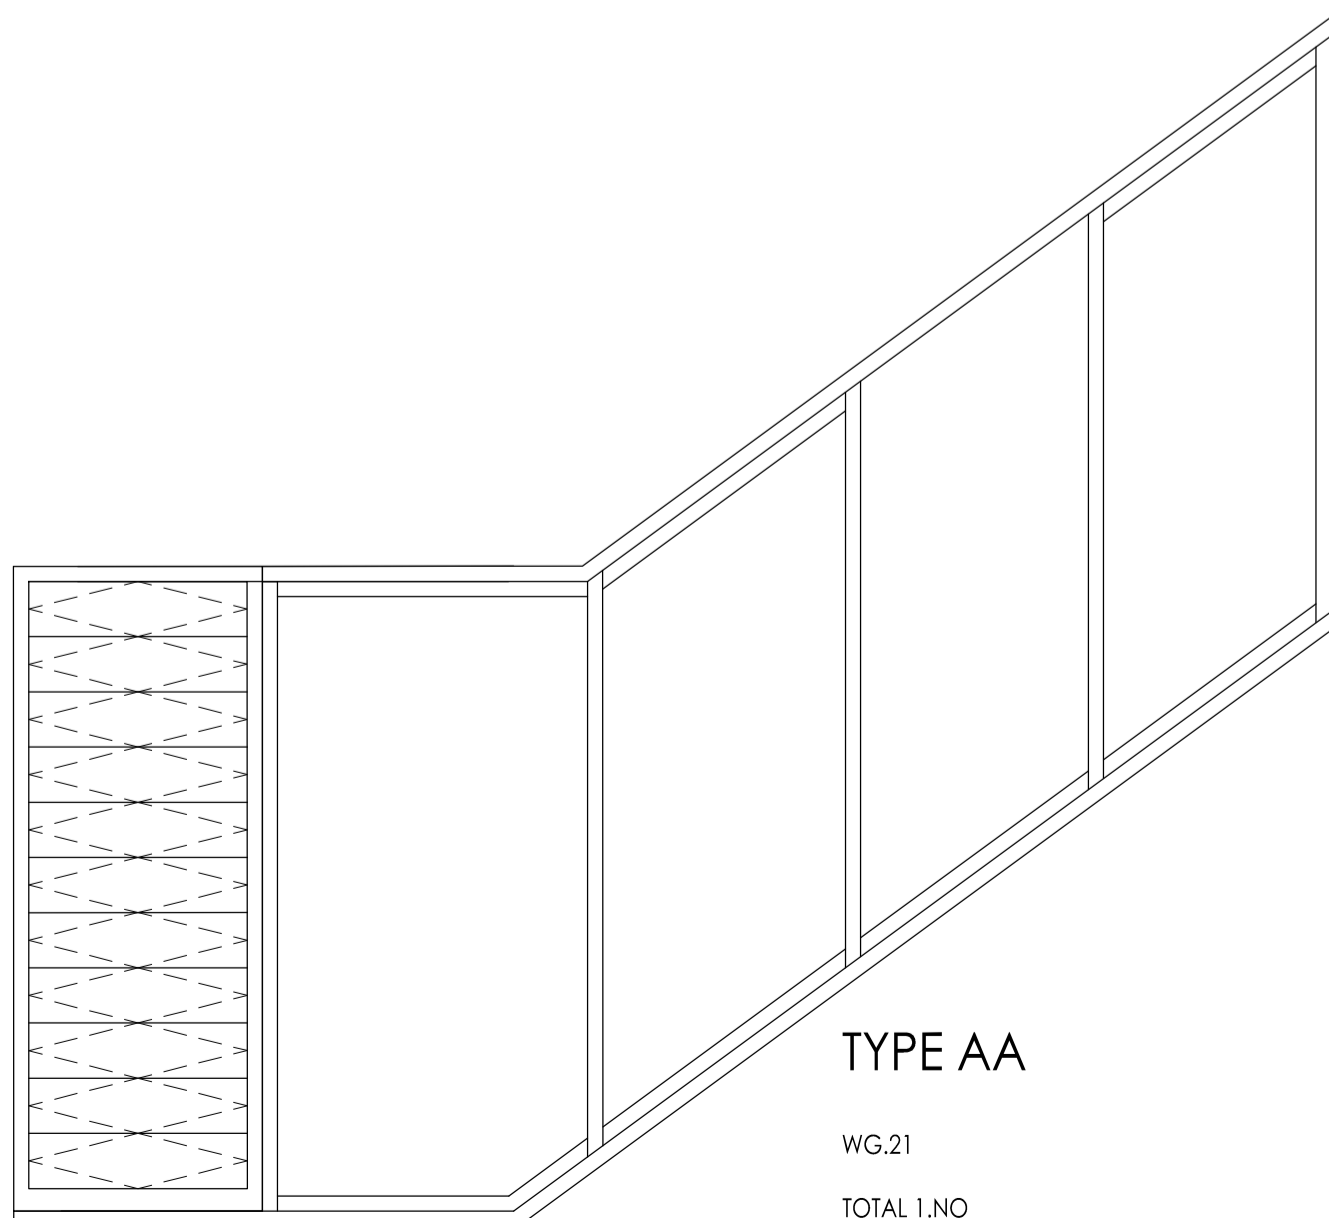


TYPE AA

WG.21  
TOTAL 1.NO

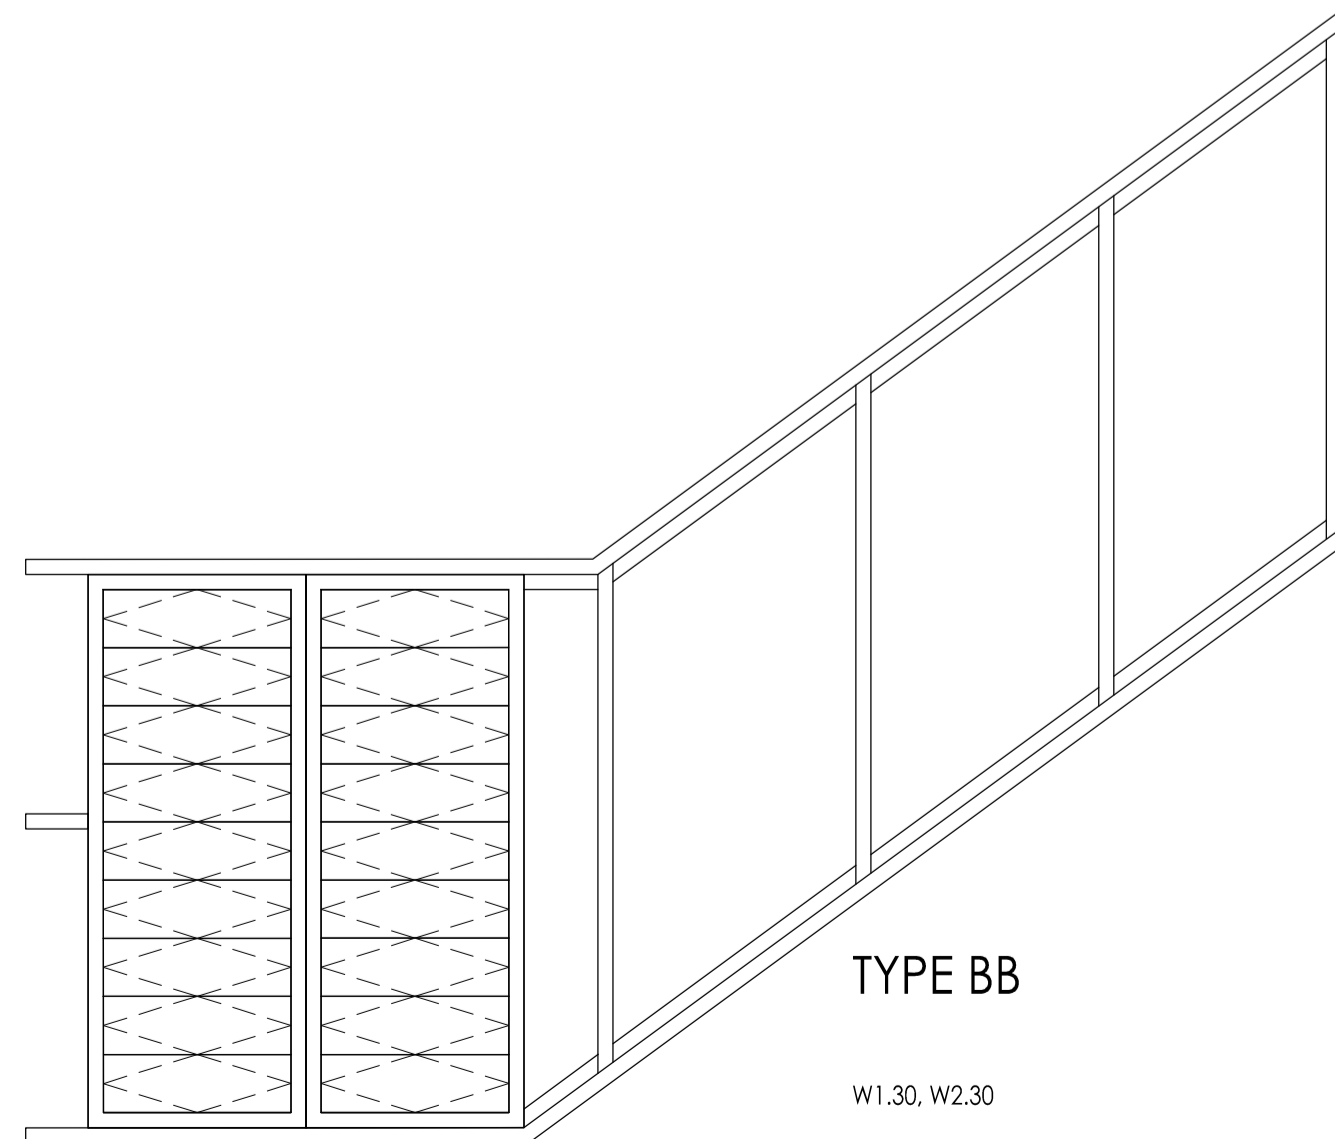


TYPE BB

W1.30, W2.30  
TOTAL 2.NO

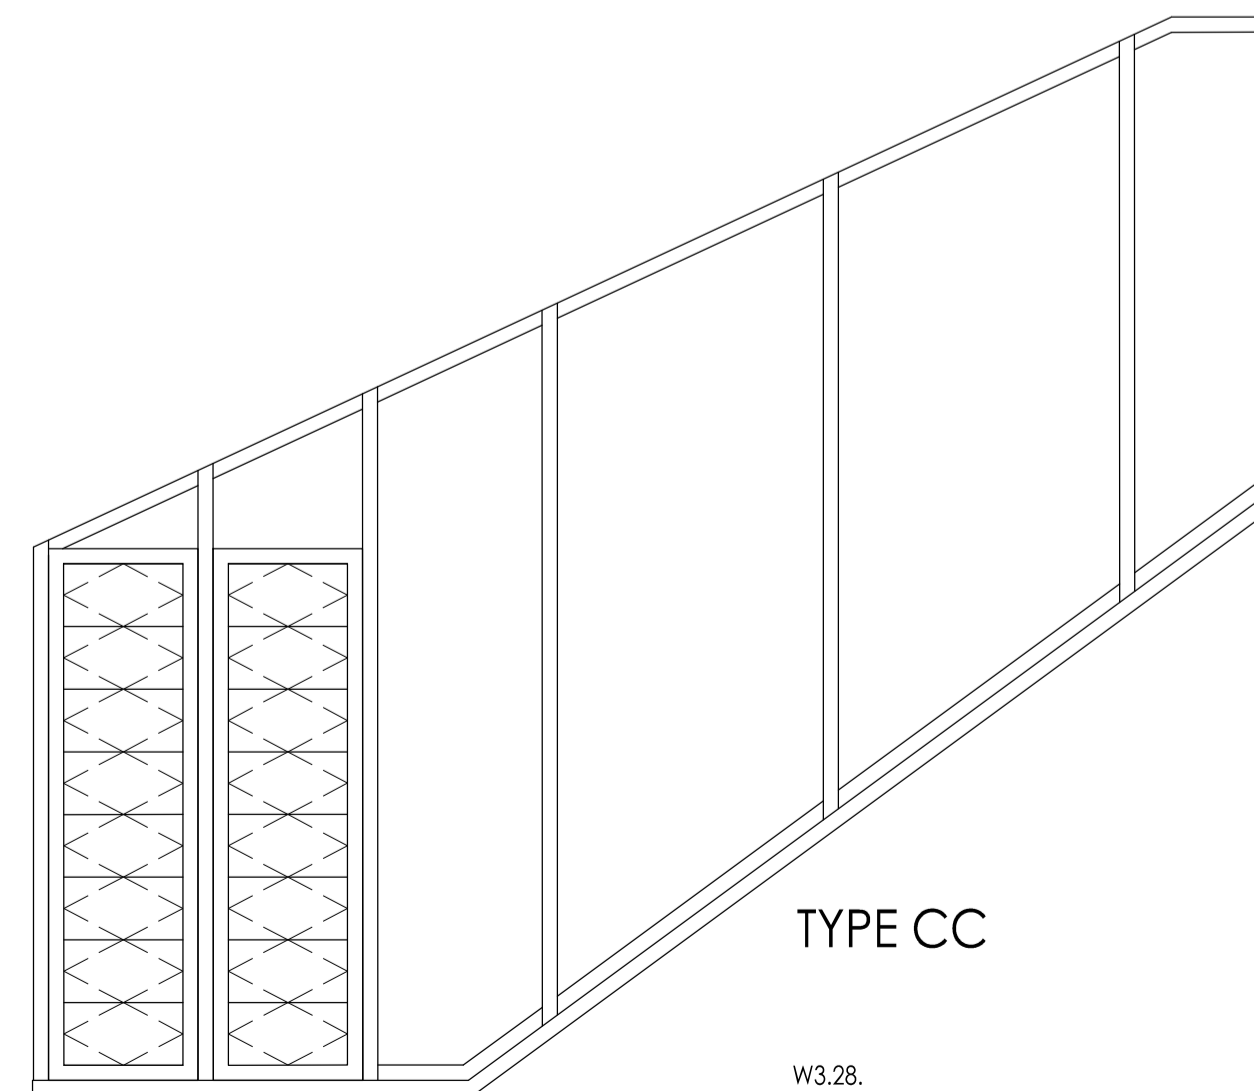

TYPE CC

W3.28.  
TOTAL 1.NO

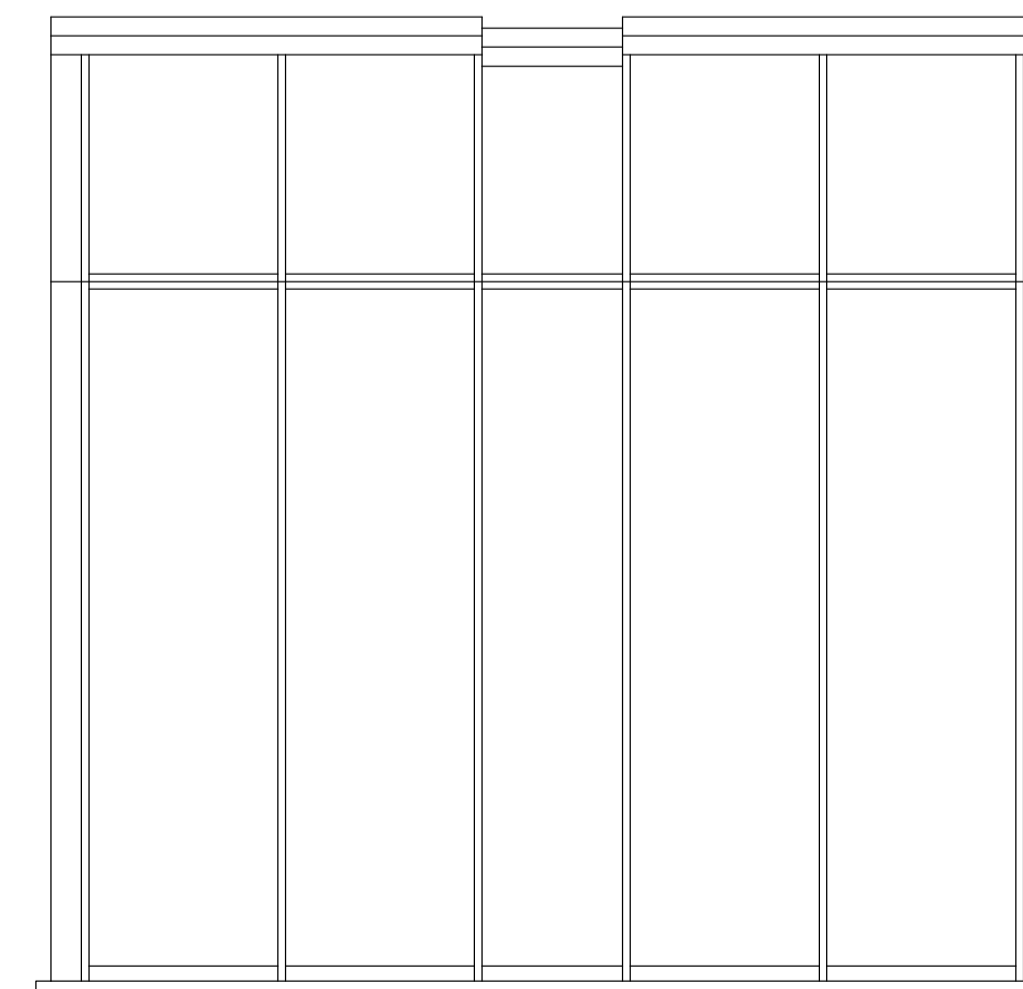


TYPE DD

WG.07, WG.19.  
TOTAL 2.NO


Amendments

•

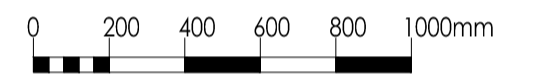

SCALE 1:20 @ A1

DO NOT SCALE FOR CONSTRUCTION

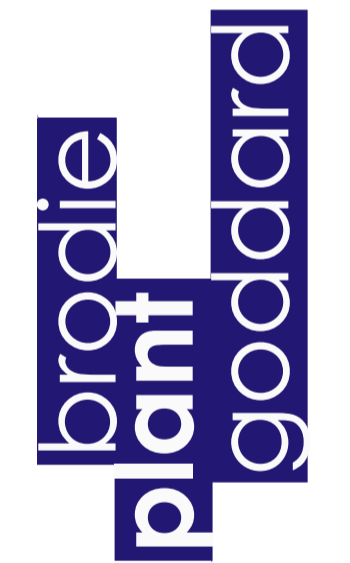

BUILDING SURVEYING  
ARCHITECTURE  
PROJECT MANAGEMENT  
QUANTITY SURVEYING

HOLMBURY HOUSE  
DORKING BUSINESS PARK  
STATION ROAD DORKING  
SURREY RH4 1HJ

T 01306 887070  
F 01306 876716  
admin@bpg.co.uk  
www.bpg.co.uk

PROJECT

FLAT 1-16, KENT HOUSE,  
FERDINAND ST., CHALK FARM,  
NW1 8ET

CLIENT

ORIGIN HOUSING

DATE  
OCT '14

DRAWN  
RMC CHECKED  
RM

SCALE  
1:20 @ A1 FOR  
PLANNING

TITLE  
EXISTING WINDOWS (TYPES  
S-DD)

DRAWING NO. 3649/PL05  
REV \*