


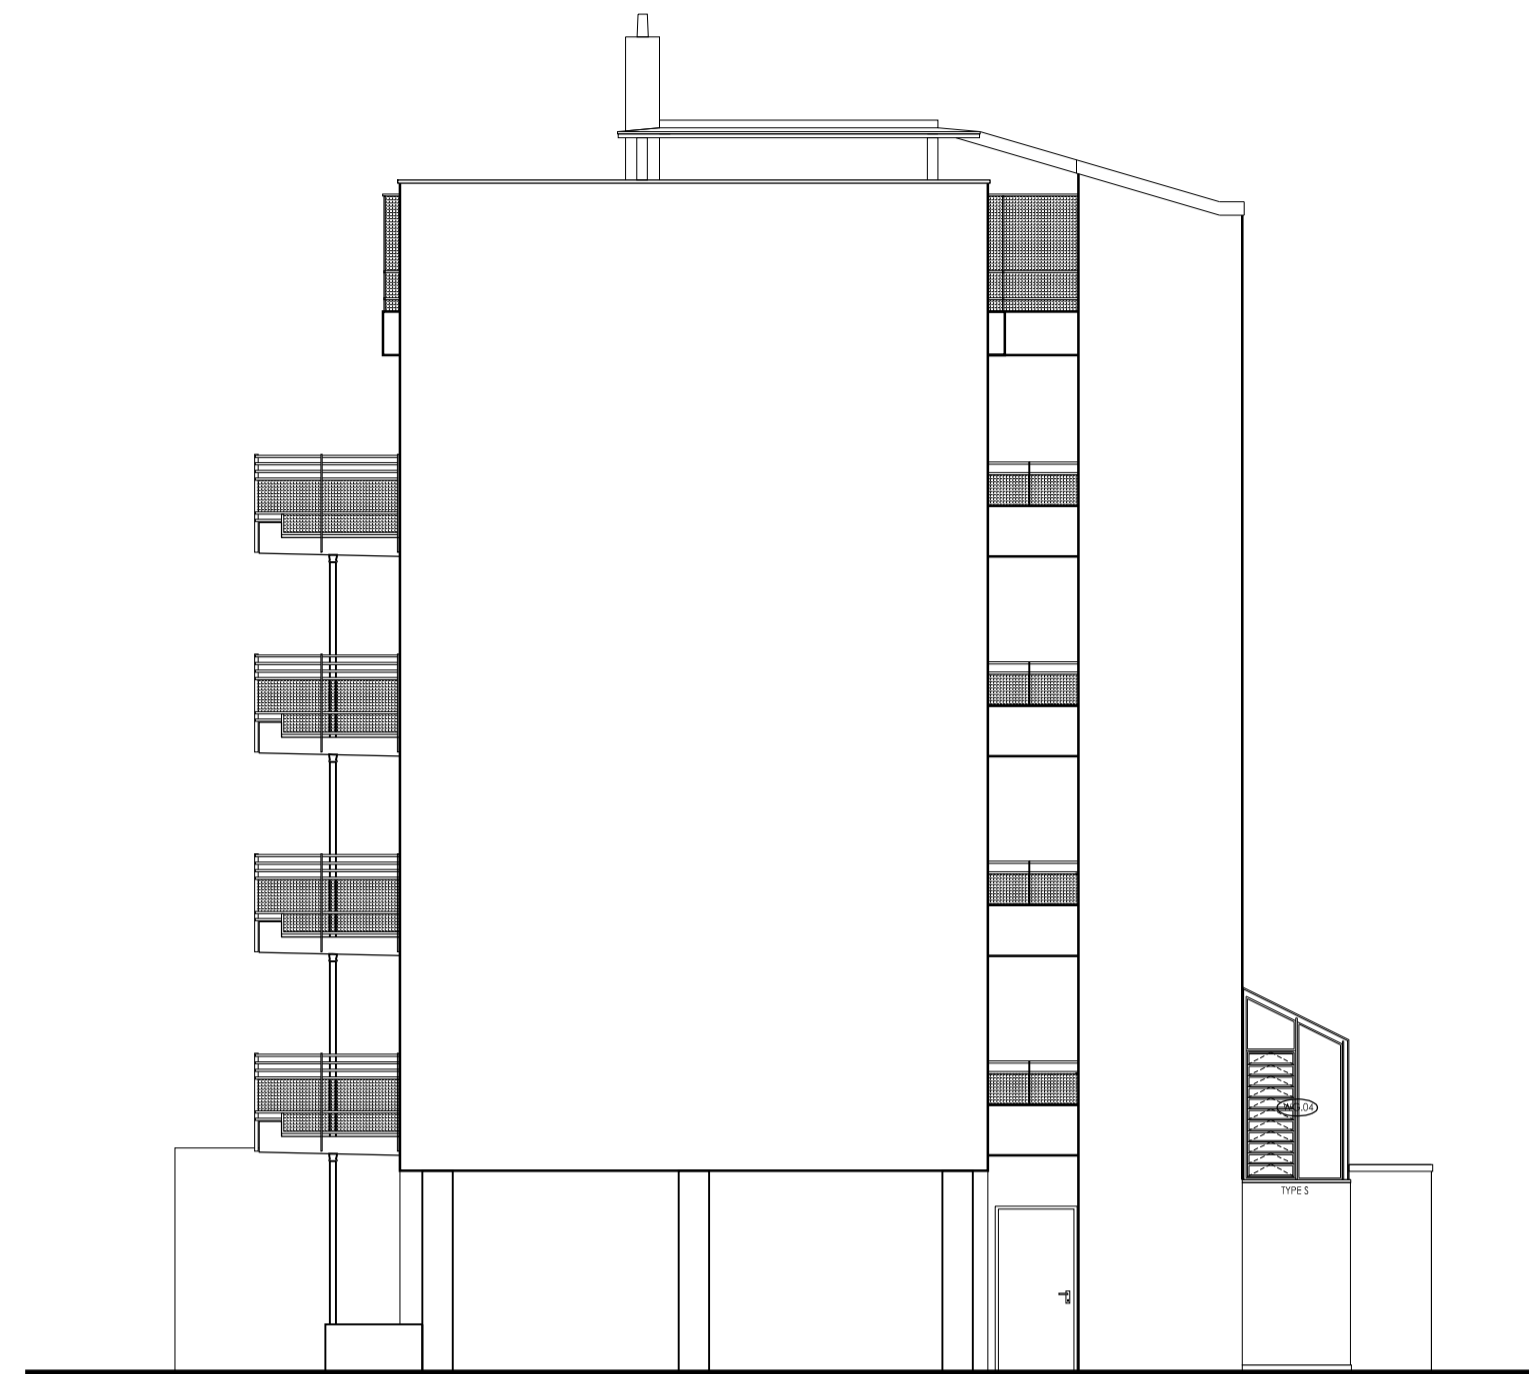

ELEVATION AA




ELEVATION BB




ELEVATION CC




ELEVATION DD

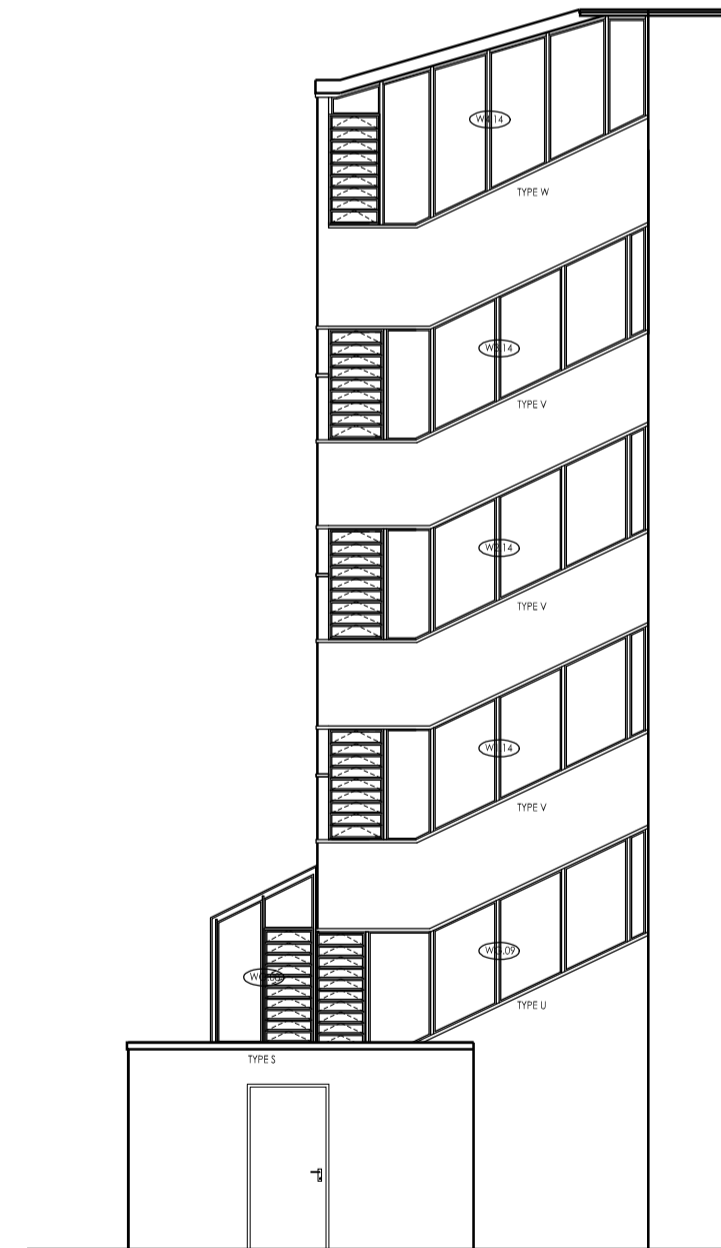

ELEVATION EE

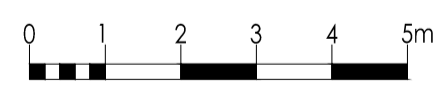

SCALE 1:100 @ A1

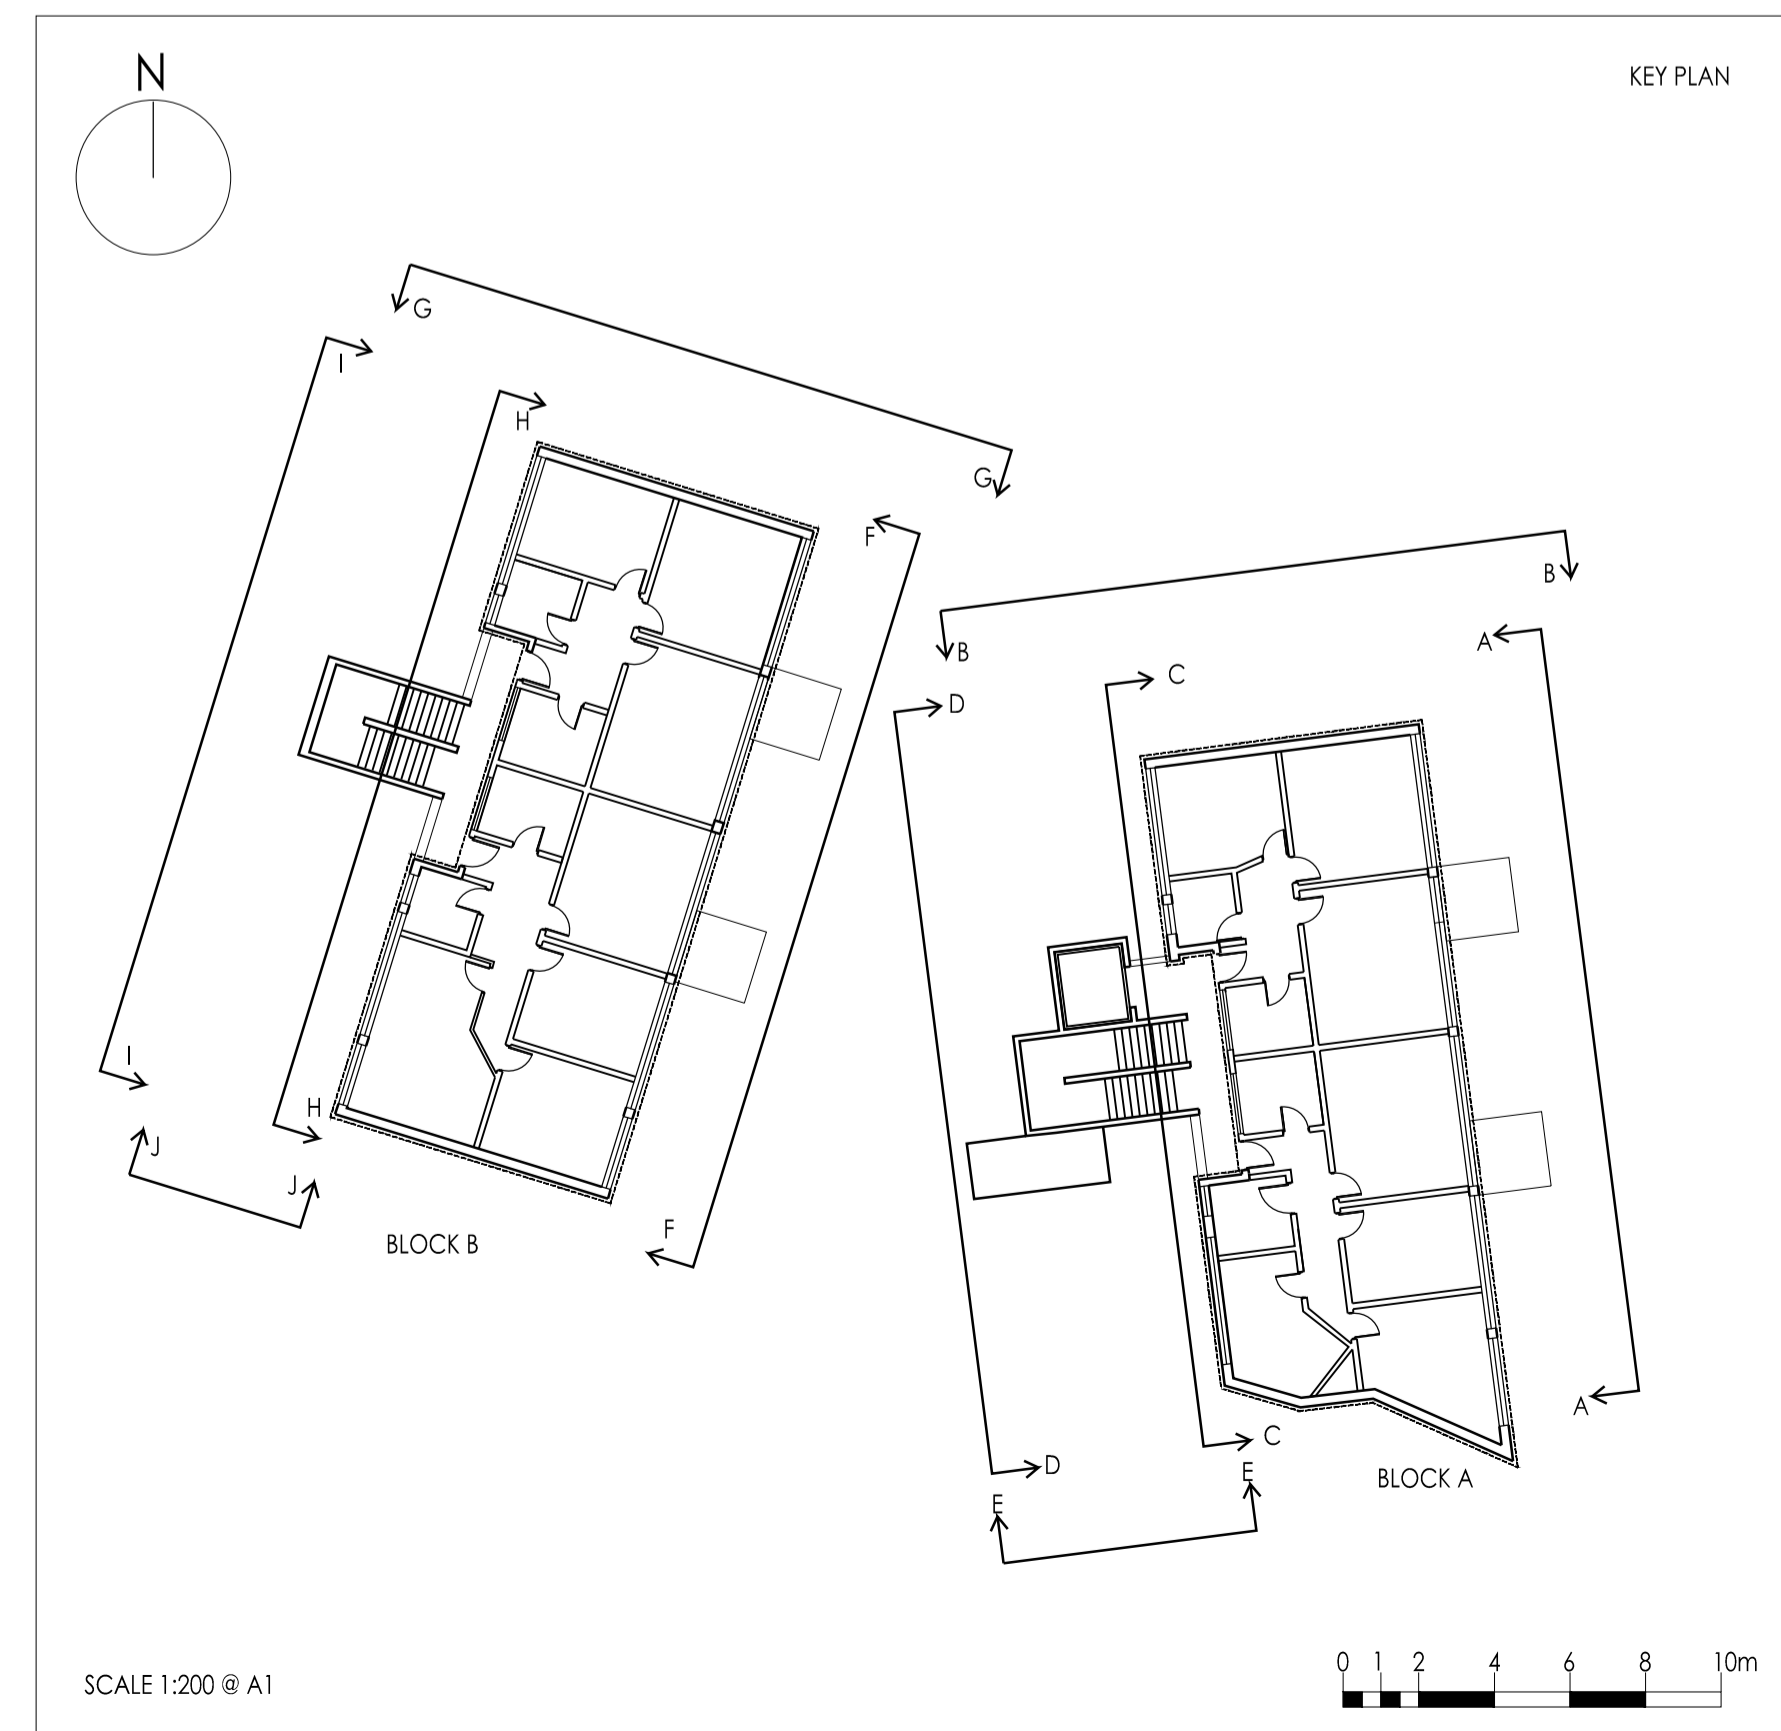

SCALE 1:200 @ A1

DO NOT SCALE FOR CONSTRUCTION



BUILDING SURVEYING
ARCHITECTURE
PROJECT MANAGEMENT
QUANTITY SURVEYING

HOLMBURY HOUSE
DORKING BUSINESS PARK
STATION ROAD DORKING
SURREY RH4 1HJ

T 01306 887070
F 01306 876716
admin@bpg.co.uk
www.bpg.co.uk

PROJECT
FLATS 1-16, KENT HOUSE,
FERDINAND ST., CHALF FARM,
NW1 8ET

CLIENT
ORIGIN HOUSING

DRAWN	RMC	DATE	OCT '14
CHECKED	RM	FOR	PLANNING

SCALE
1: 100 @ A1

TITLE
BLOCK A PROPOSED
ELEVATIONS

DRAWING NO.	3649/PL06	REV	*
--------------------	-----------	------------	---