



ELEVATION FF

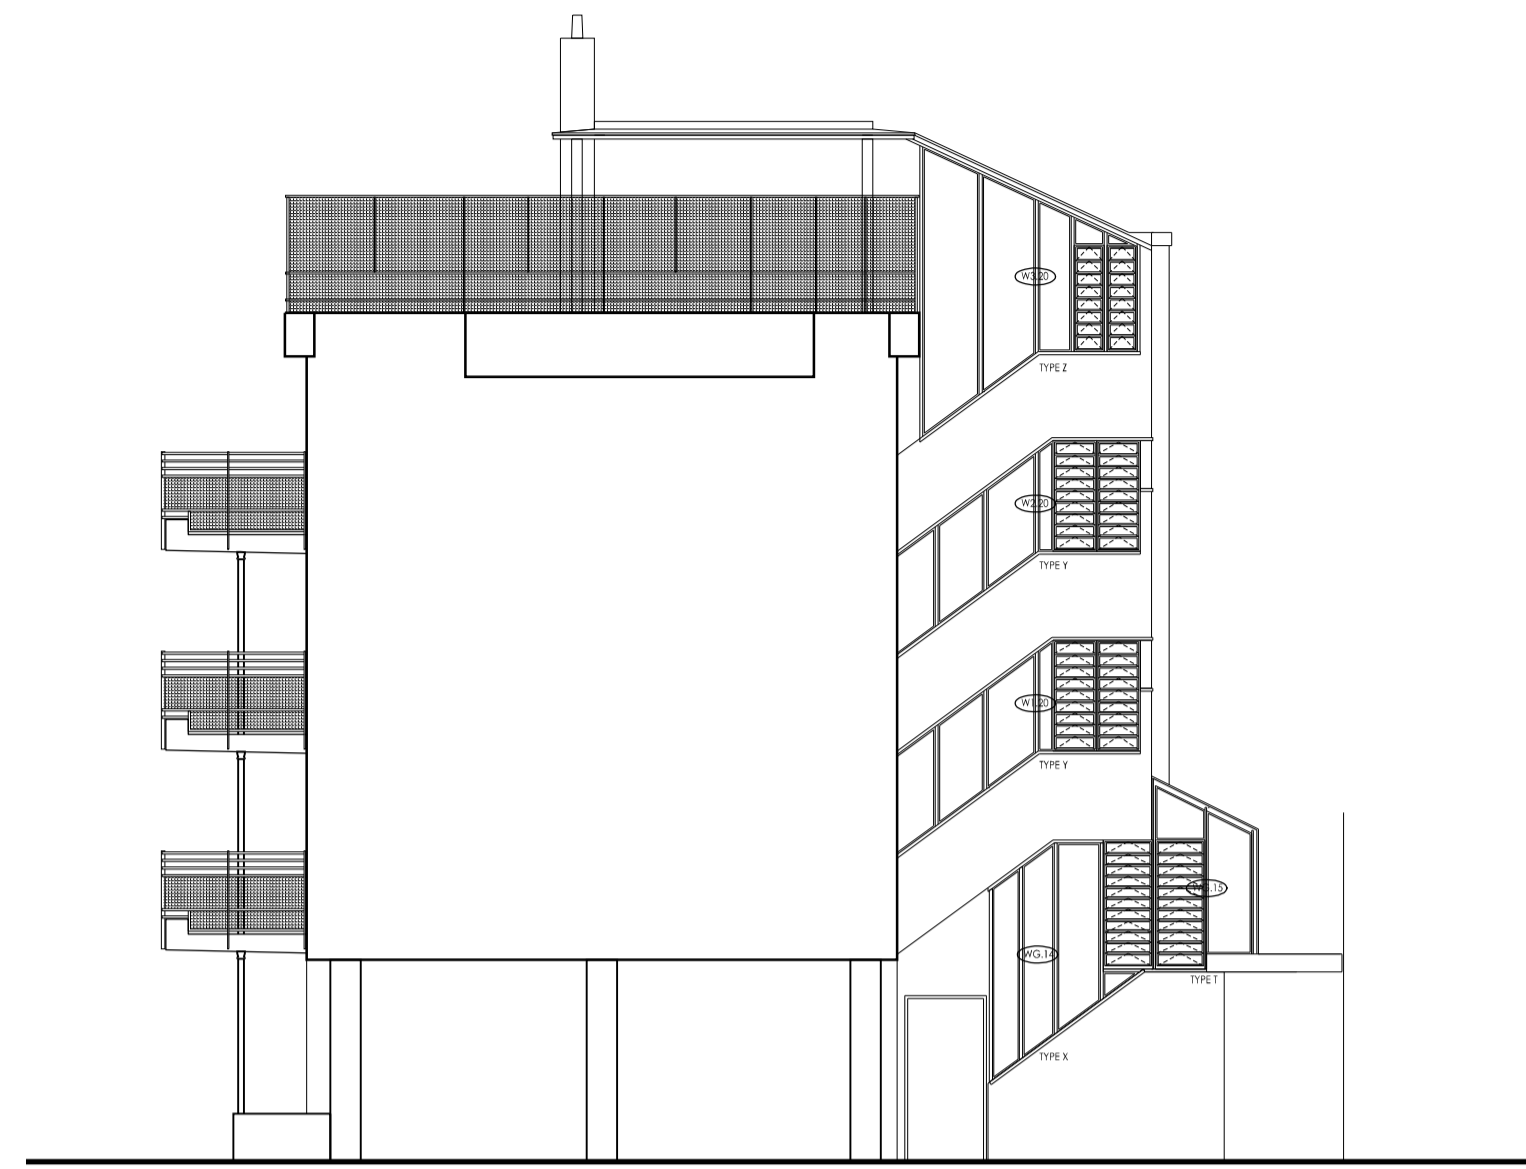


ELEVATION GG




ELEVATION HH

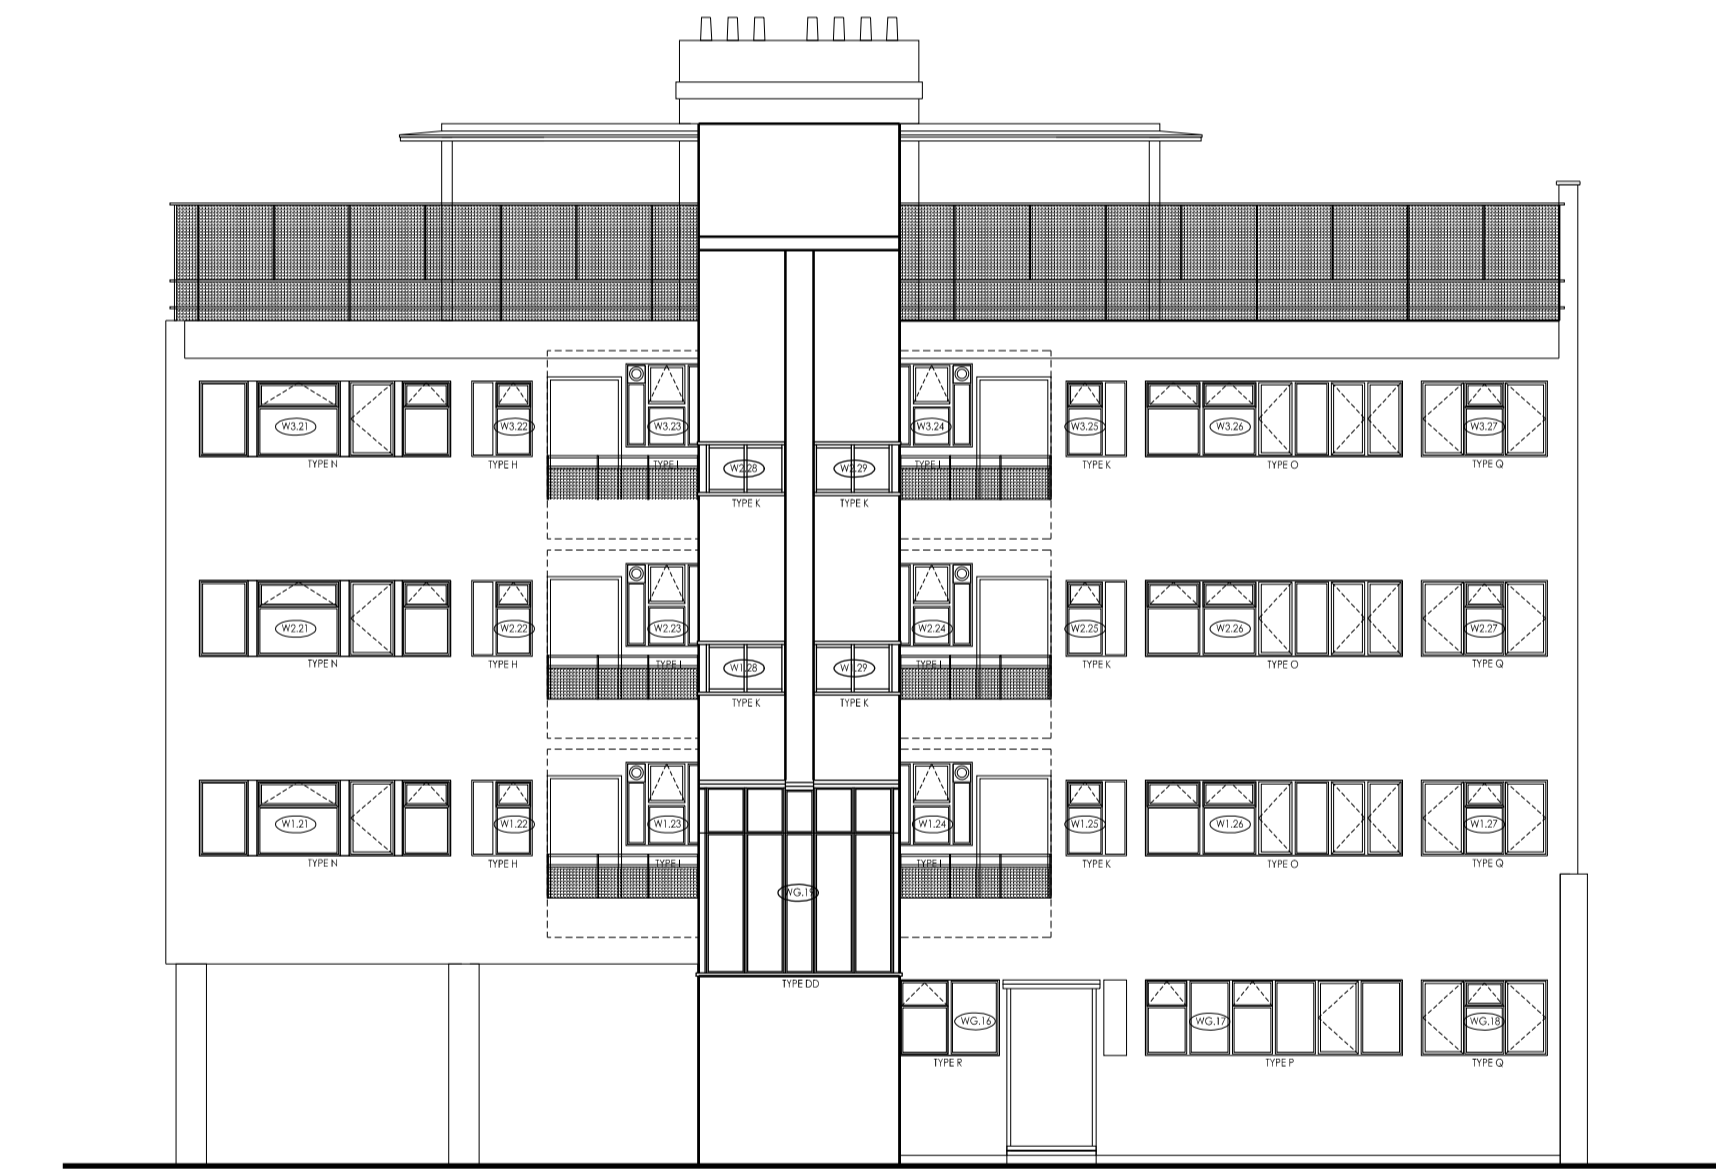


ELEVATION II

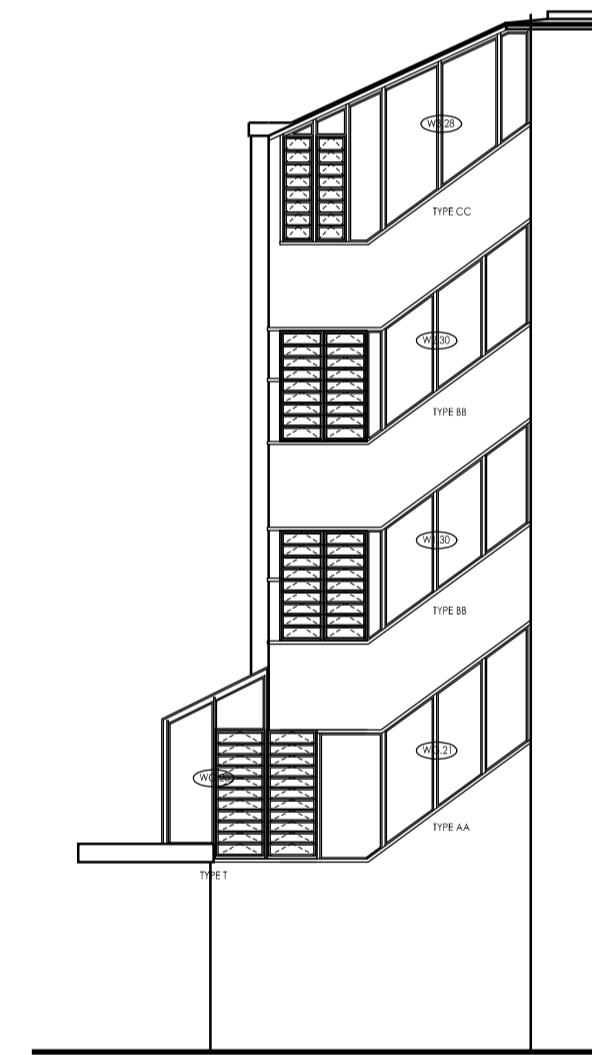

ELEVATION JJ

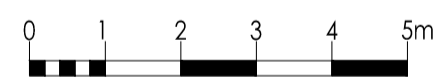

SCALE 1:100 @ A1

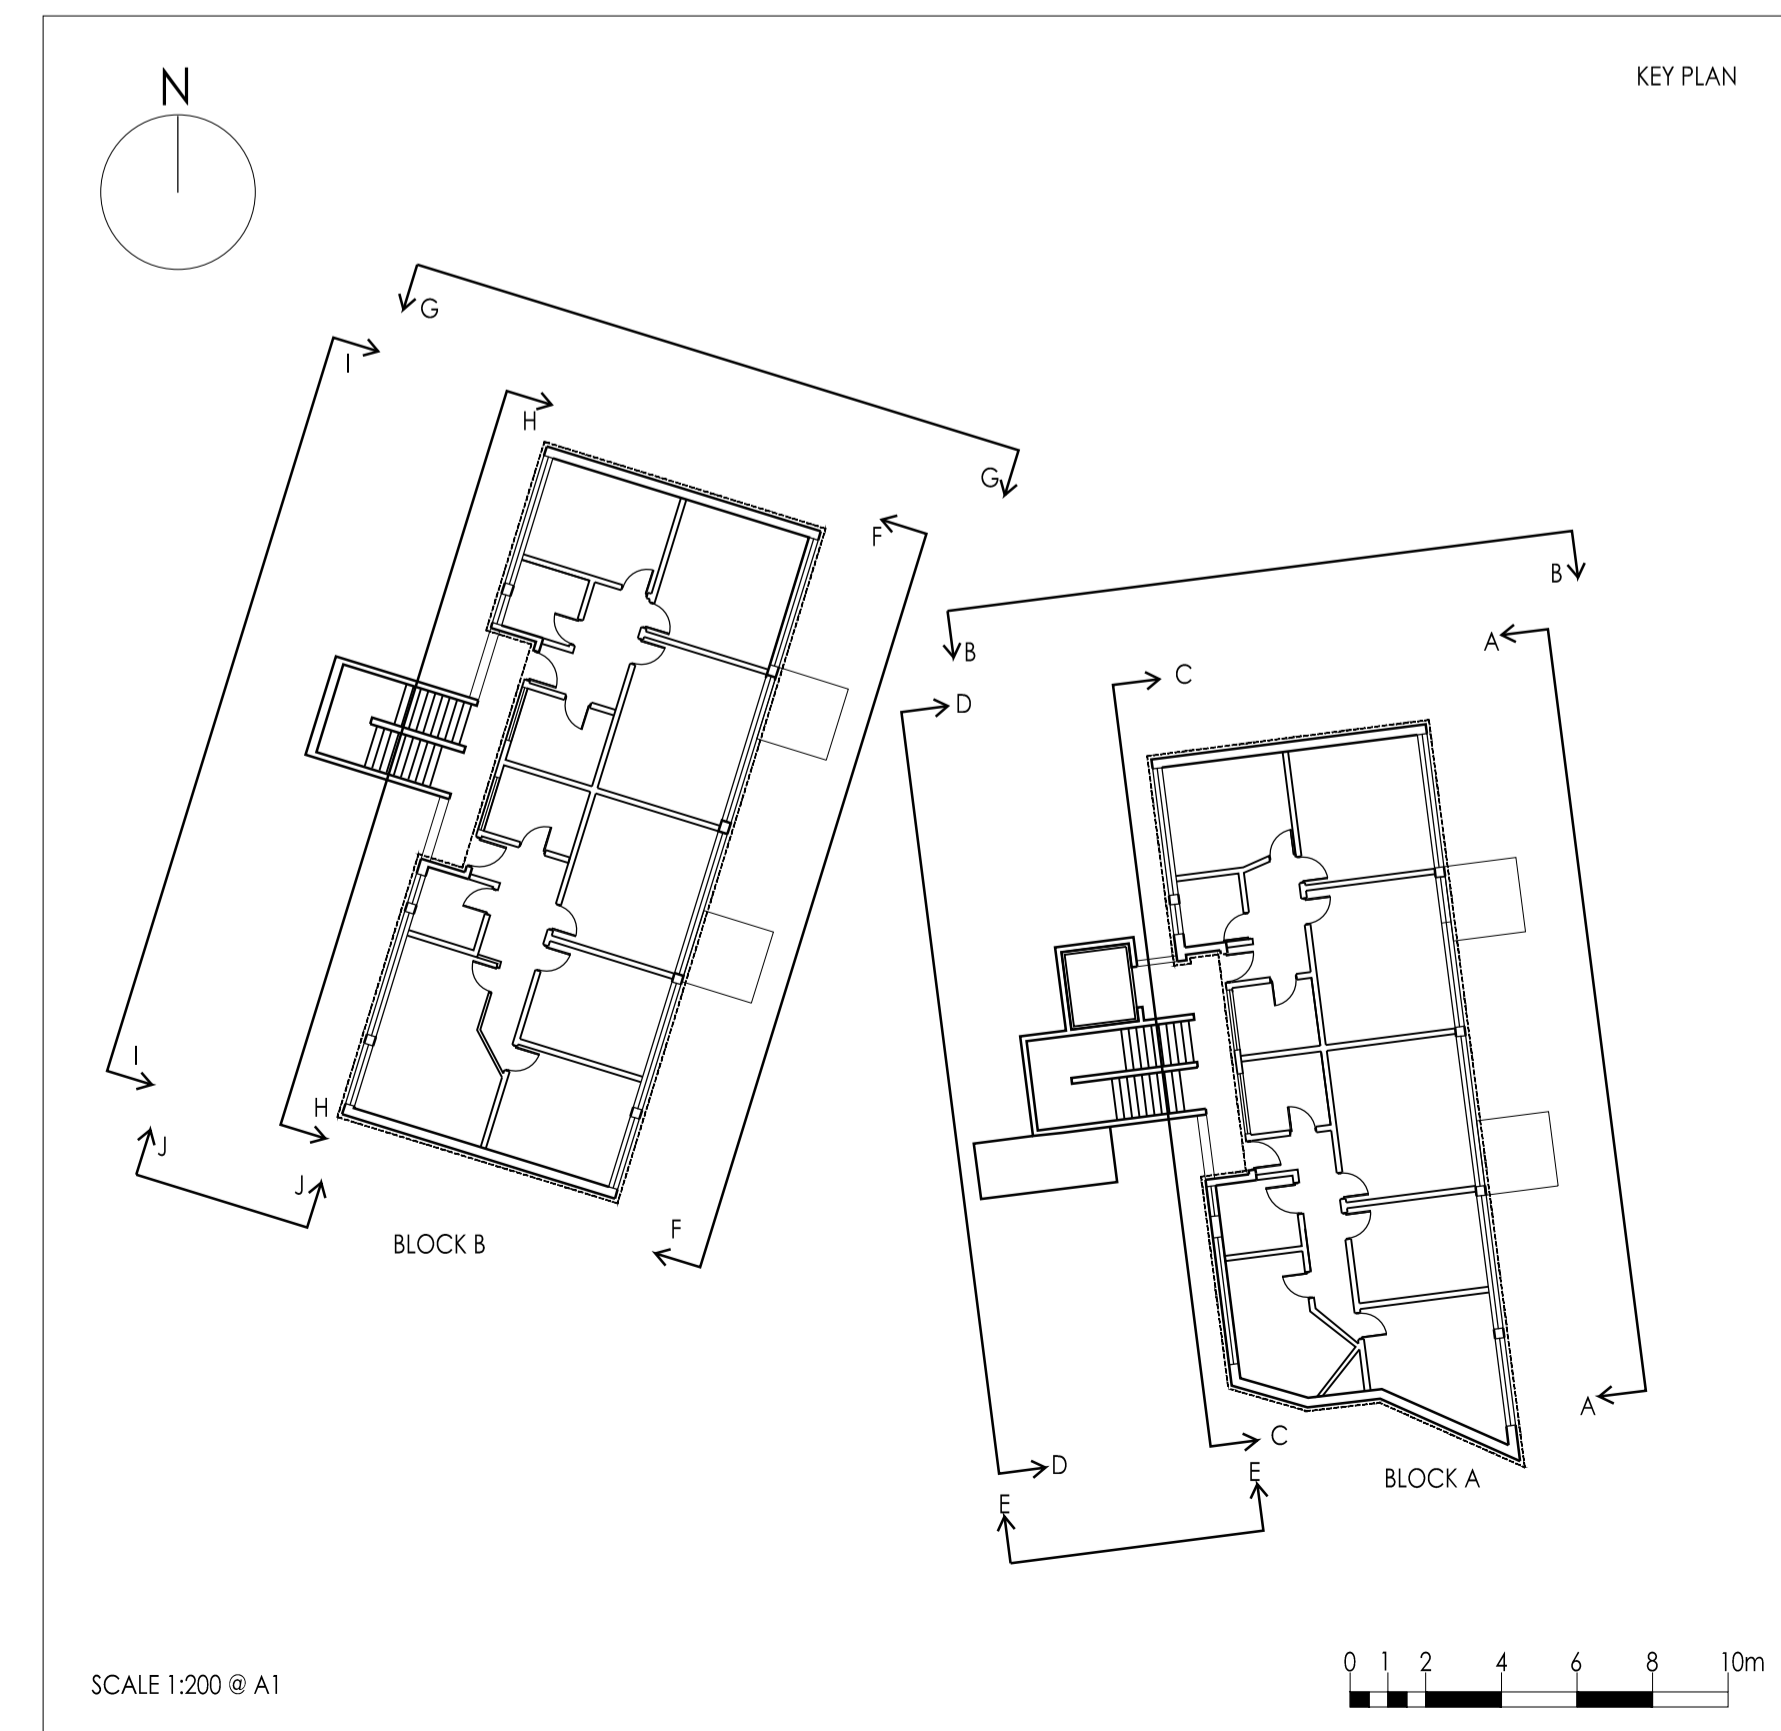

SCALE 1:200 @ A1

DO NOT SCALE FOR CONSTRUCTION



BUILDING SURVEYING
ARCHITECTURE
PROJECT MANAGEMENT
QUANTITY SURVEYING

HOLMBURY HOUSE
DORKING BUSINESS PARK
STATION ROAD DORKING
SURREY RH4 1HJ

T 01306 887070
F 01306 876716
admin@bpg.co.uk
www.bpg.co.uk

PROJECT

FLATS 1-16, KENT HOUSE,
FERDINAND ST., CHALK FARM,
NW1 8ET

CLIENT

ORIGIN HOUSING

DATE
OCT '14

DRAWN
RMC CHECKED
RM

SCALE
1: 100 @ A1 FOR
PLANNING

TITLE
BLOCK B PROPOSED
ELEVATIONS

DRAWING NO. 3649/PL07 REV