



TYPE A

W1.01, W2.01, W3.01, W4.01.
TOTAL 4.NO

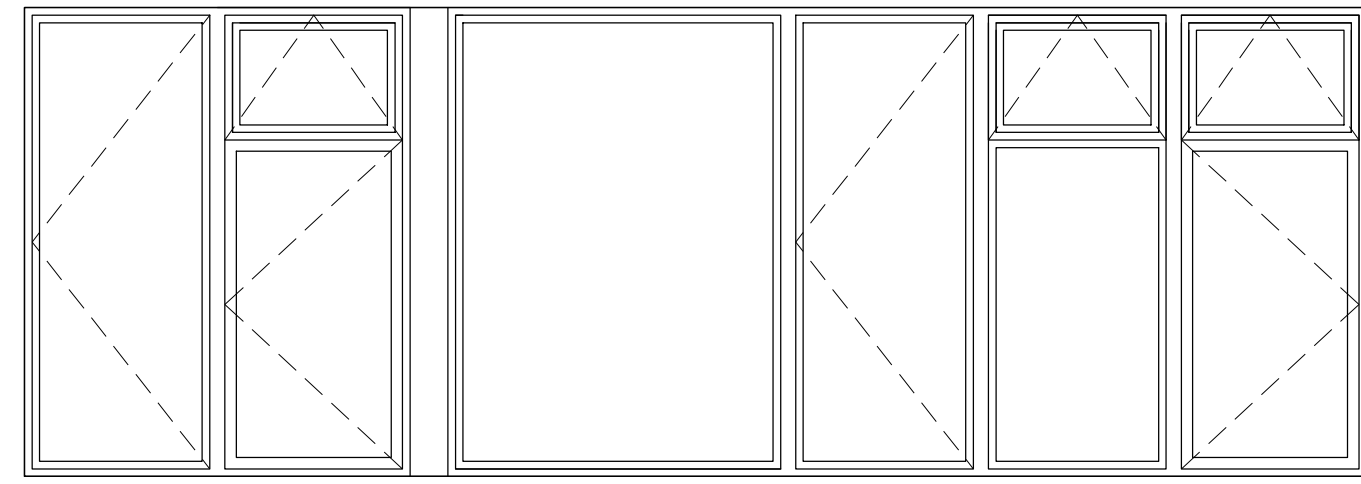


TYPE B

W1.02, W2.02, W3.02, W4.02, W1.05, W2.05, W3.05, W4.05, W1.19, W2.19, W3.19.
TOTAL 11.NO

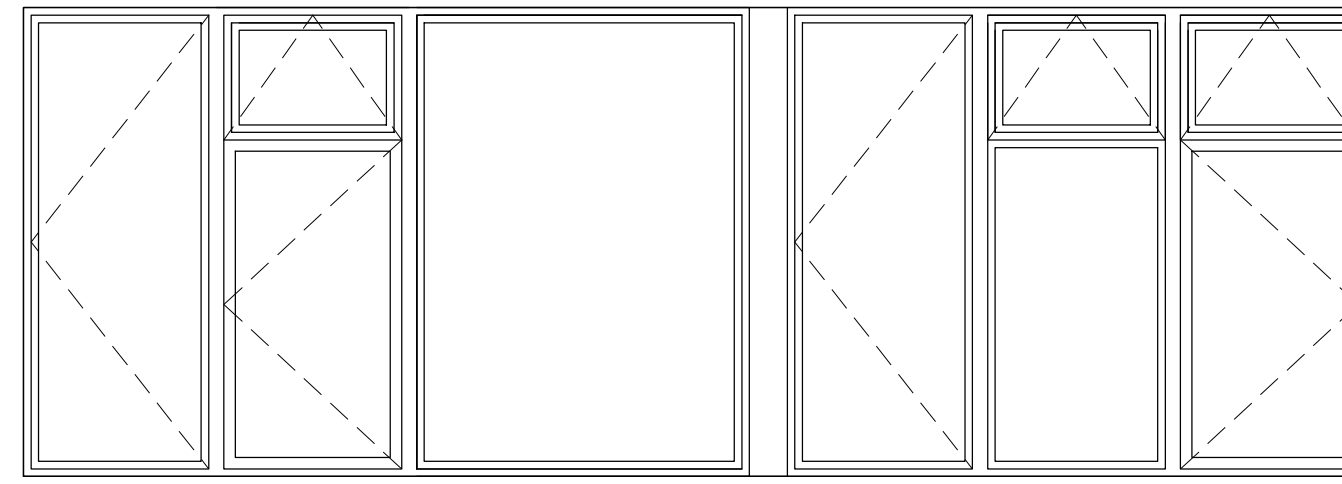


TYPE B1

WG.11, W1.16, W2.16, W3.16.
TOTAL 4.NO

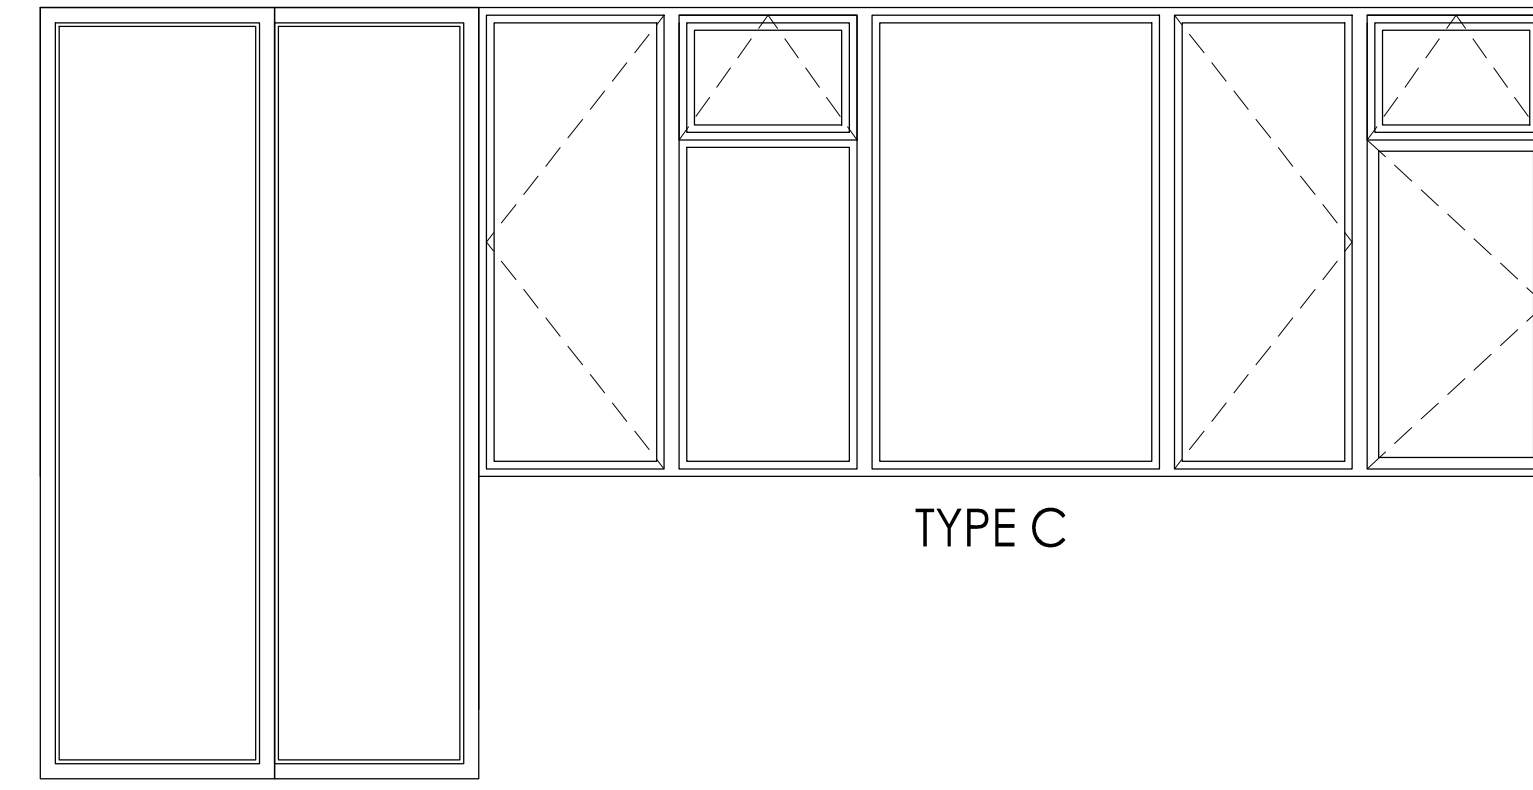


TYPE C

W1.03, W2.03, W3.03, W4.03, W1.04, W2.04, W3.04, W4.04, W1.17, W2.17, W3.17, W4.17, W1.18, W2.18, W3.18.
TOTAL 15.NO

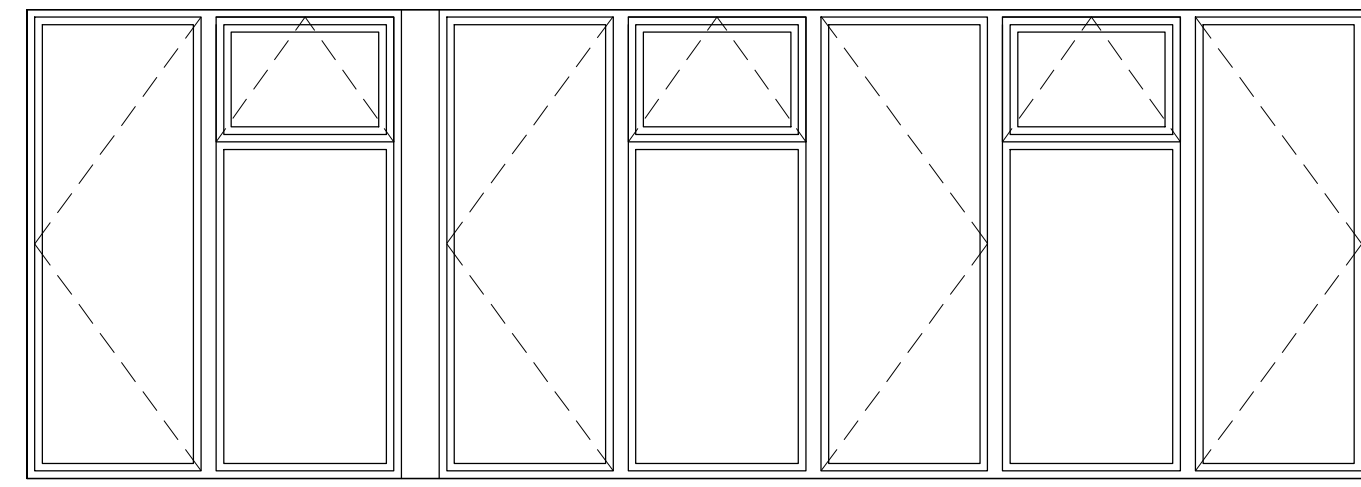


TYPE D

WG.01.
TOTAL 1.NO

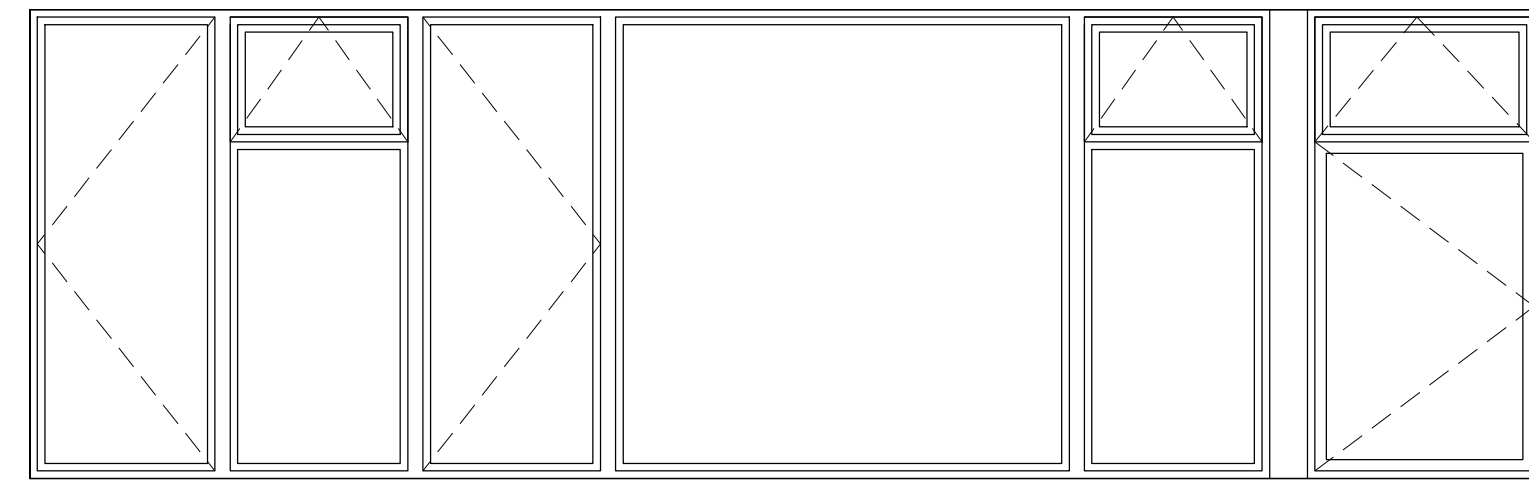


TYPE E

WG.02.
TOTAL 1.NO

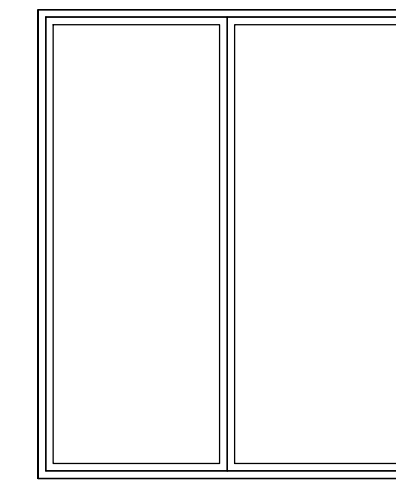


TYPE F

WG.03, WG.13.
TOTAL 2. NO

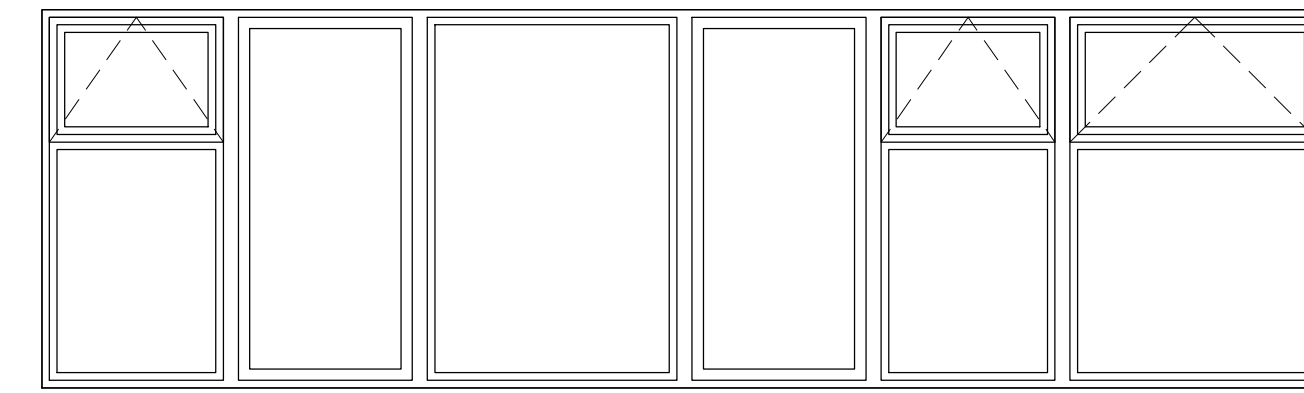


TYPE G

W1.06, W2.06, W3.06, W4.06.
TOTAL 4.NO

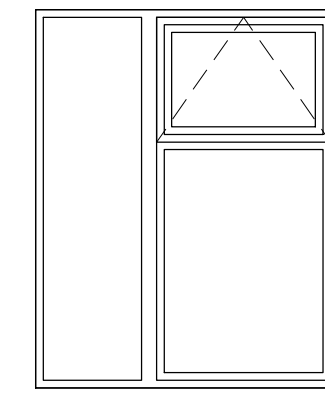


TYPE H

W1.07, W2.07, W3.07, W4.07, W1.10, W2.10, W3.10, W4.10, W1.22, W2.22, W3.22, W1.25, W2.25, W3.25.
TOTAL 14.NO

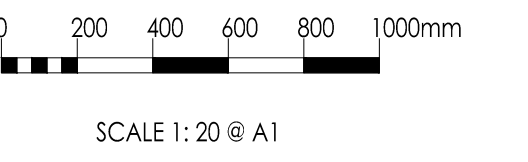


SCALE 1:20 @ A1

DO NOT SCALE FOR CONSTRUCTION

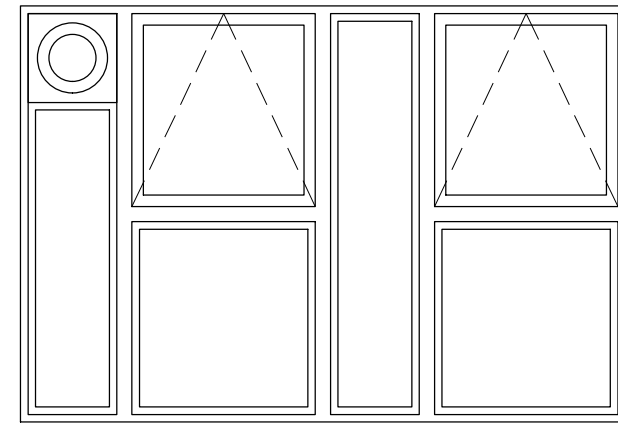


TYPE I

W1.08, W1.09, W2.08, W2.09, W3.08, W3.09, W4.08, W4.09, W1.23, W2.23, W3.23, W1.24, W2.24, W3.24.
TOTAL 14.NO

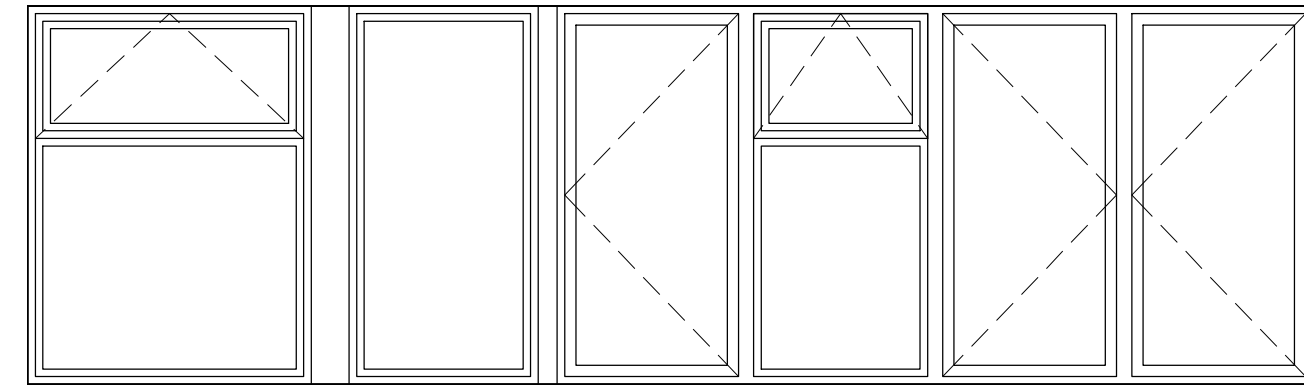


TYPE J

W1.11, W2.11, W3.11, W4.11, WG.06
TOTAL 5.NO

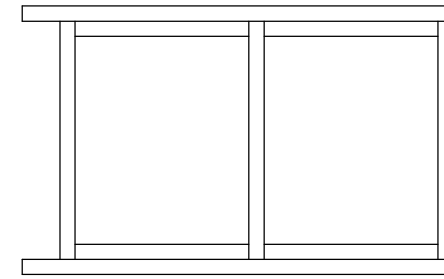


TYPE K

W1.12, W1.13, W2.12, W2.13, W3.12, W3.13, W1.28, W1.29, W2.28, W2.29.
TOTAL 10.NO

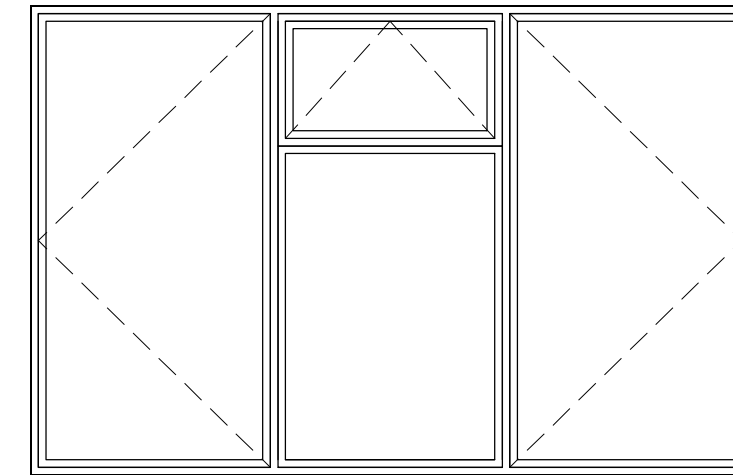


TYPE L

WG.10, W1.15, W2.15, W3.15.
TOTAL 4.NO

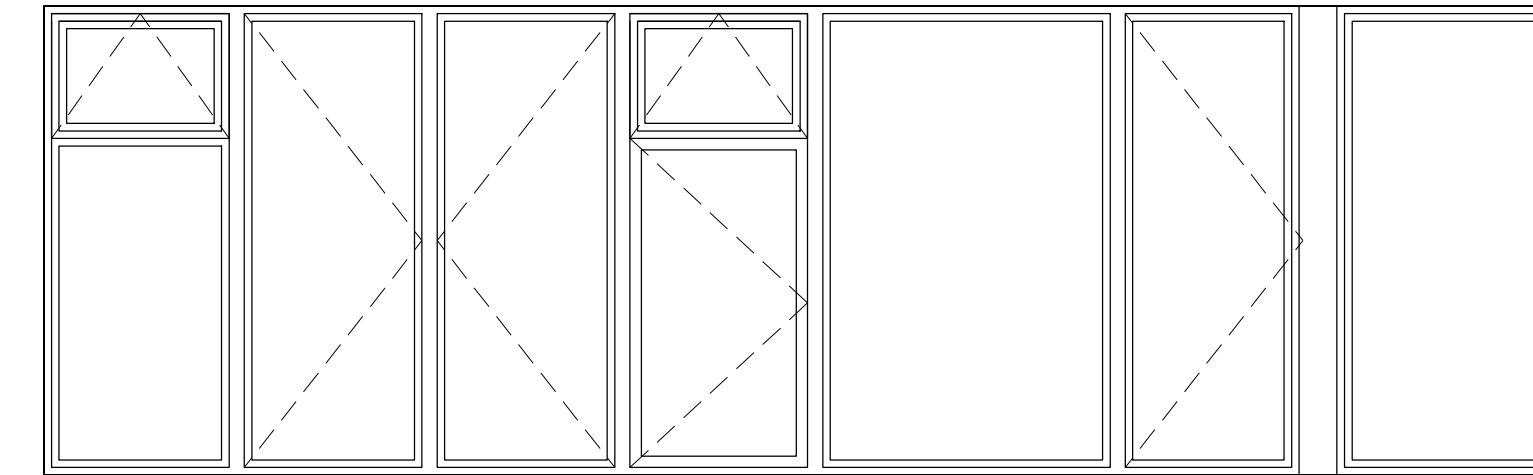


TYPE M

WG.12
TOTAL 1.NO

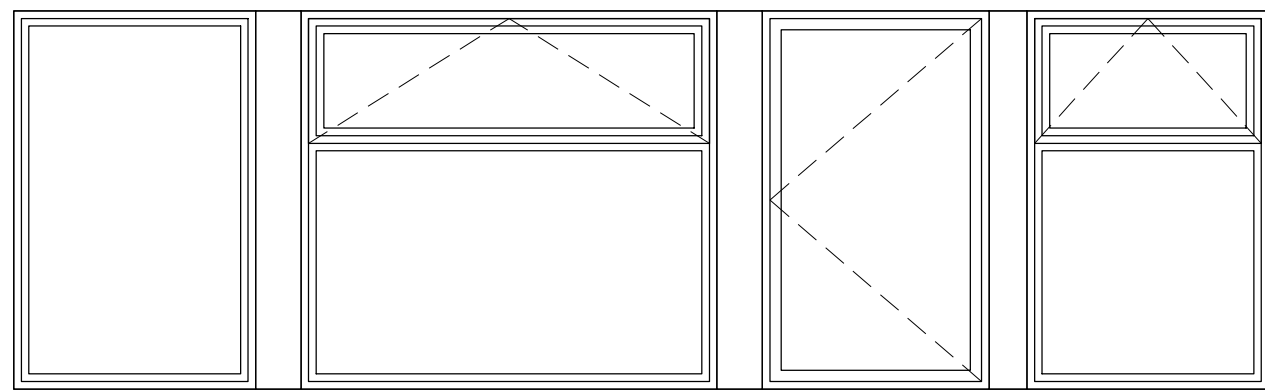


TYPE N

W1.21, W2.21, W3.21.
TOTAL 3.NO

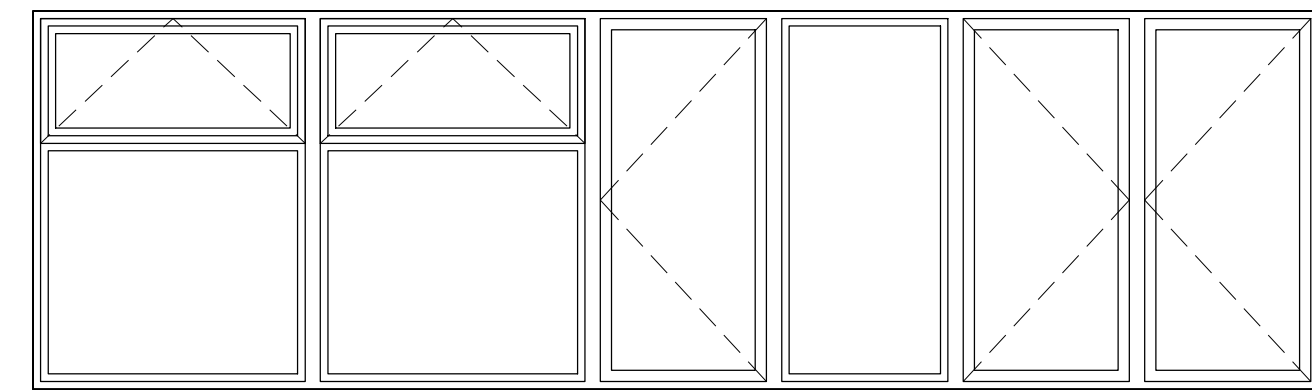


TYPE O

W1.26, W2.26, W3.26.
TOTAL 3.NO

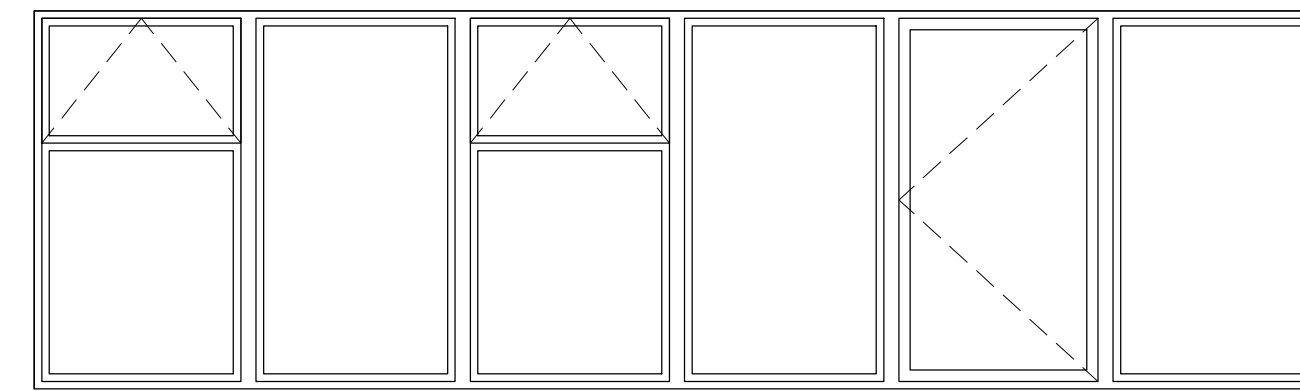


TYPE P

WG.18, W1.27, W2.27, W3.27.
TOTAL 4.NO

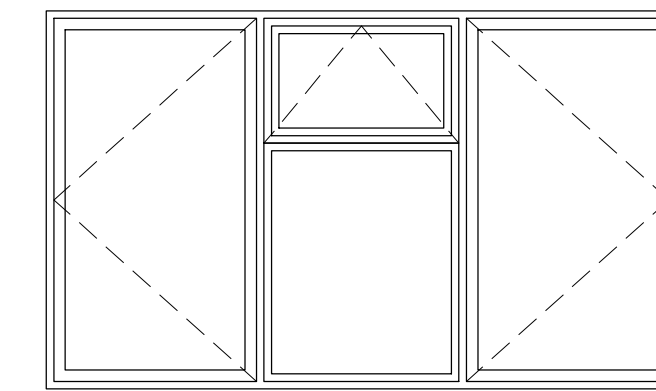

TYPE Q

WG.18, W1.27, W2.27, W3.27.
TOTAL 4.NO

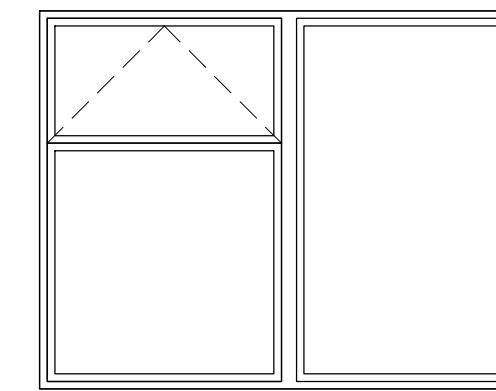

TYPE R

WG.16, WG.05.
TOTAL 2.NO



BUILDING SURVEYING
ARCHITECTURE
PROJECT MANAGEMENT
QUANTITY SURVEYING

HOLMBURY HOUSE
DORKING BUSINESS PARK
STATION ROAD DORKING
SURREY RH4 1HJ

T 01306 887070
F 01306 876716
admin@bpg.co.uk
www.bpg.co.uk

PROJECT
FLAT 1-16, KENT HOUSE,
FERDINAND ST., CHALF FARM,
NW1 8ET

CLIENT
ORIGIN HOUSING

	DATE	OCT '14
DRAWN	RMC	CHECKED
		RM
SCALE	1:20 @ A1	FOR
		PLANNING

TITLE
PROPOSED WINDOWS (TYPES
A-R)

DRAWING NO.	REV
3649/PL08	*