



TYPE S

WG.04, WG.08.
TOTAL 2.NO

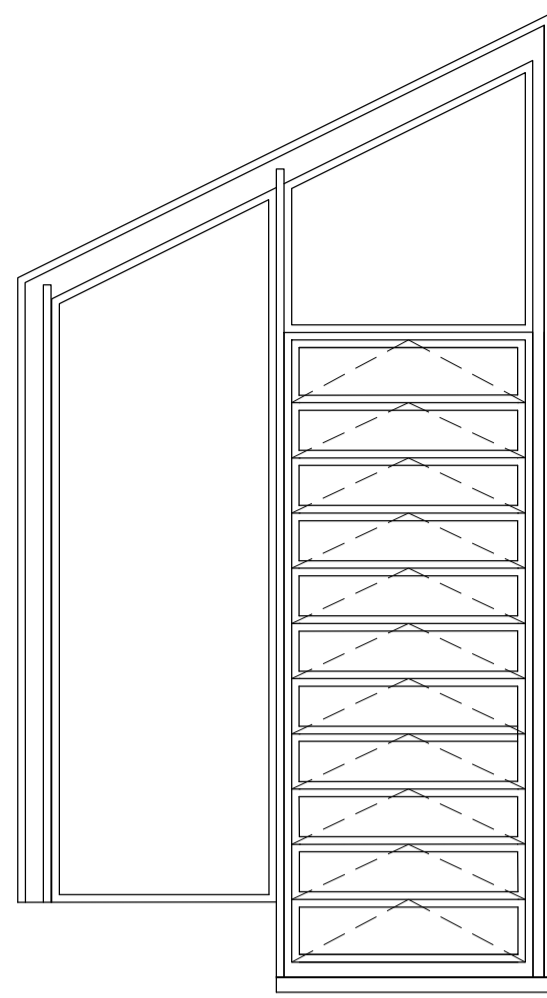


TYPE T

WG.15, WG.20.
TOTAL 2.NO

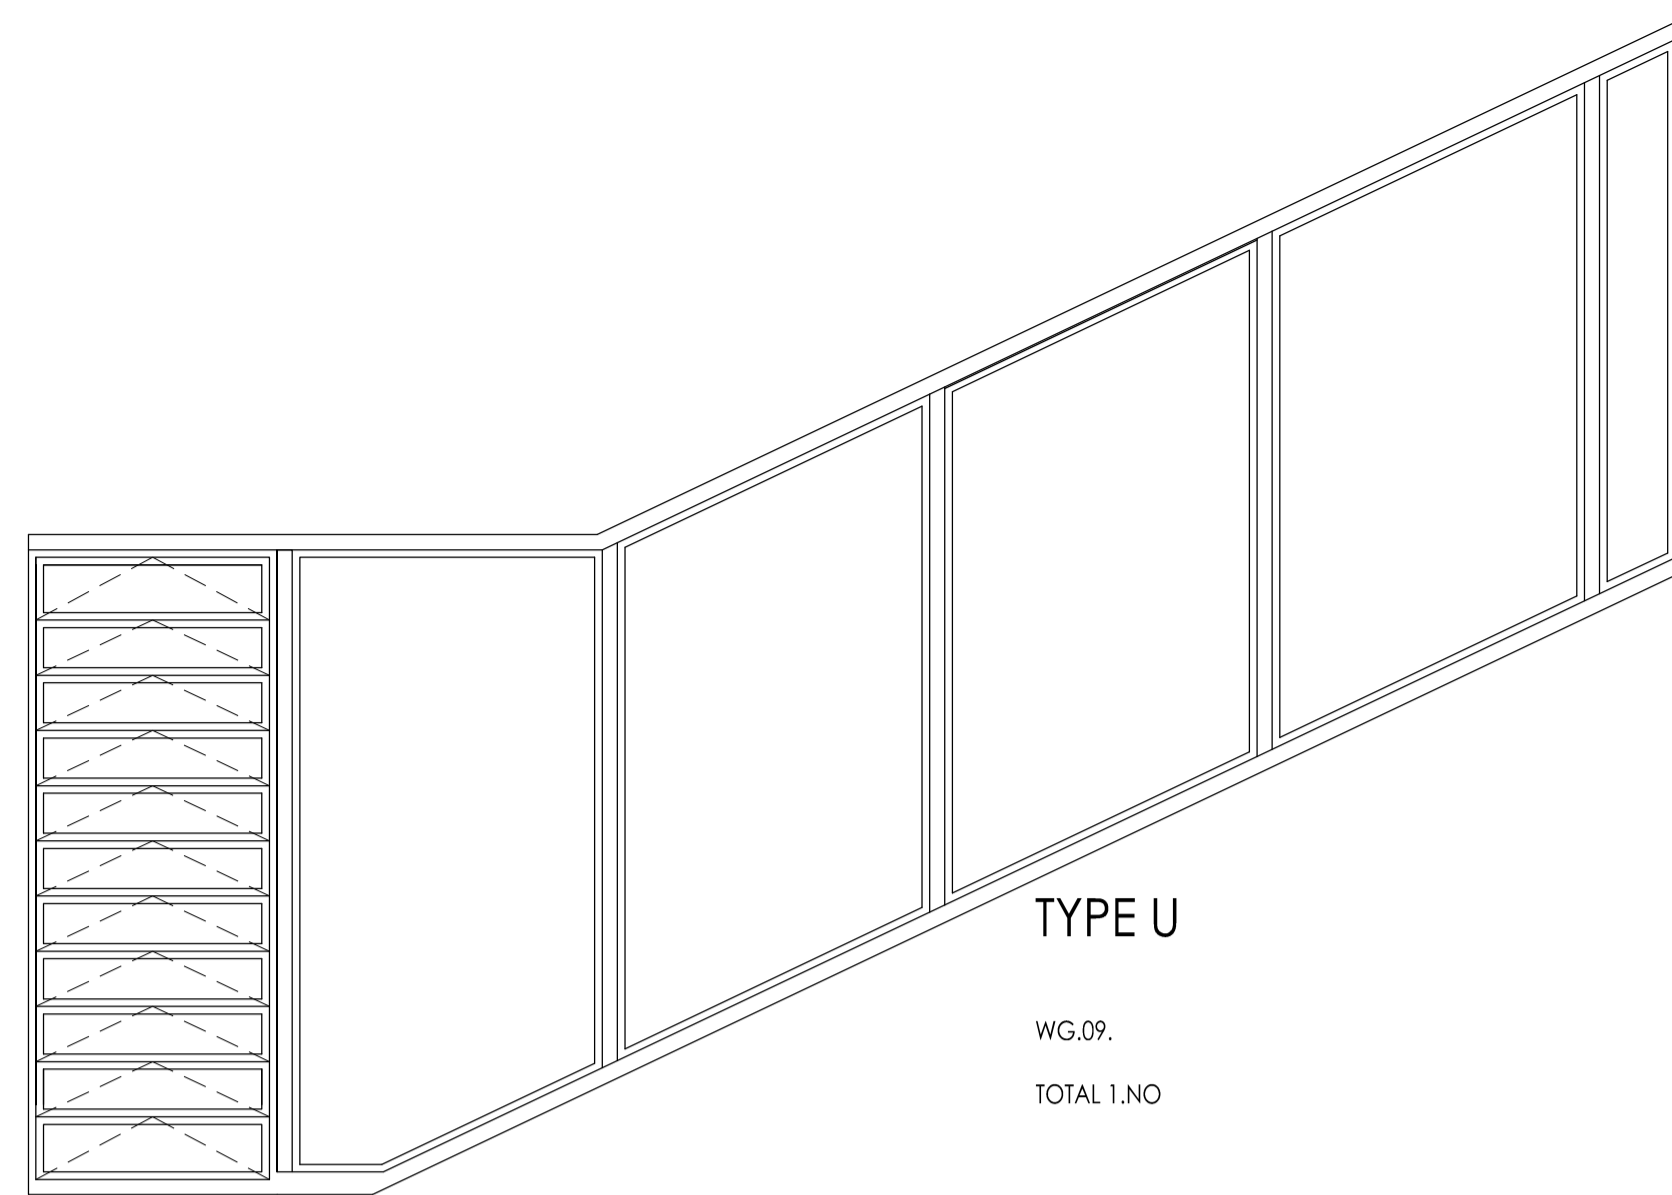


TYPE U

WG.09.
TOTAL 1.NO

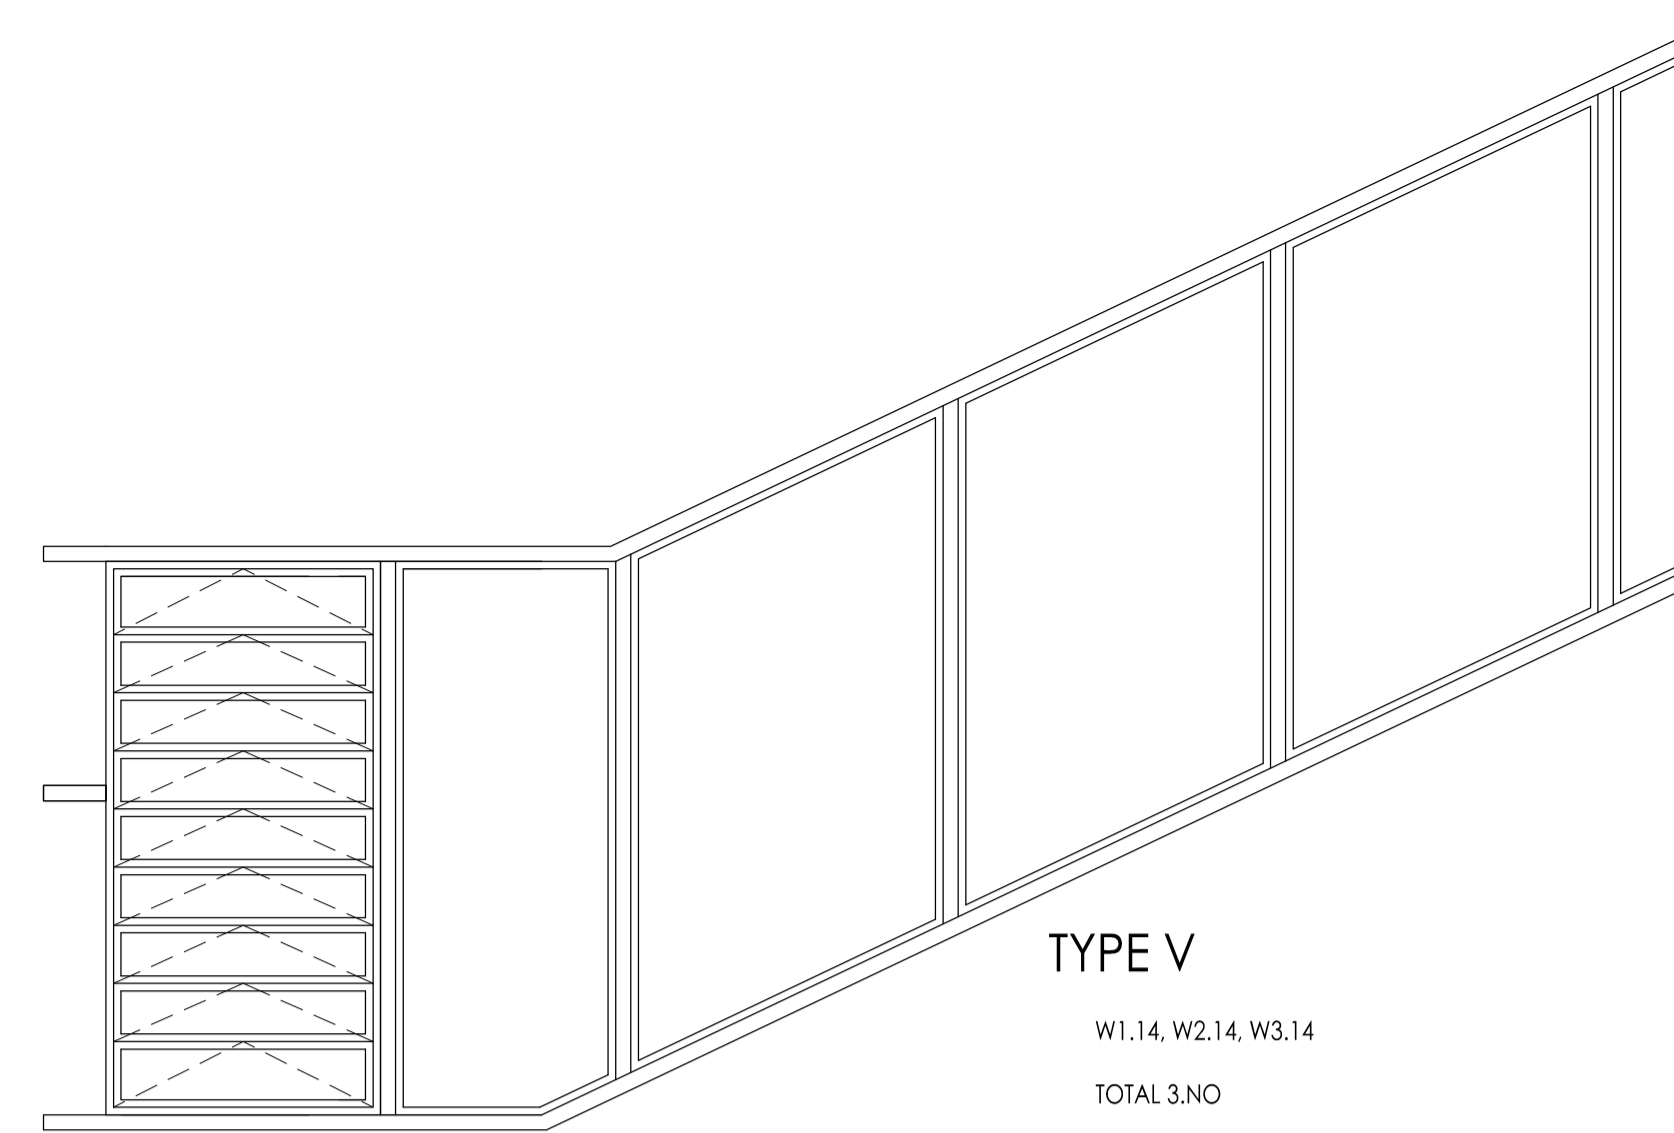


TYPE V

W1.14, W2.14, W3.14
TOTAL 3.NO

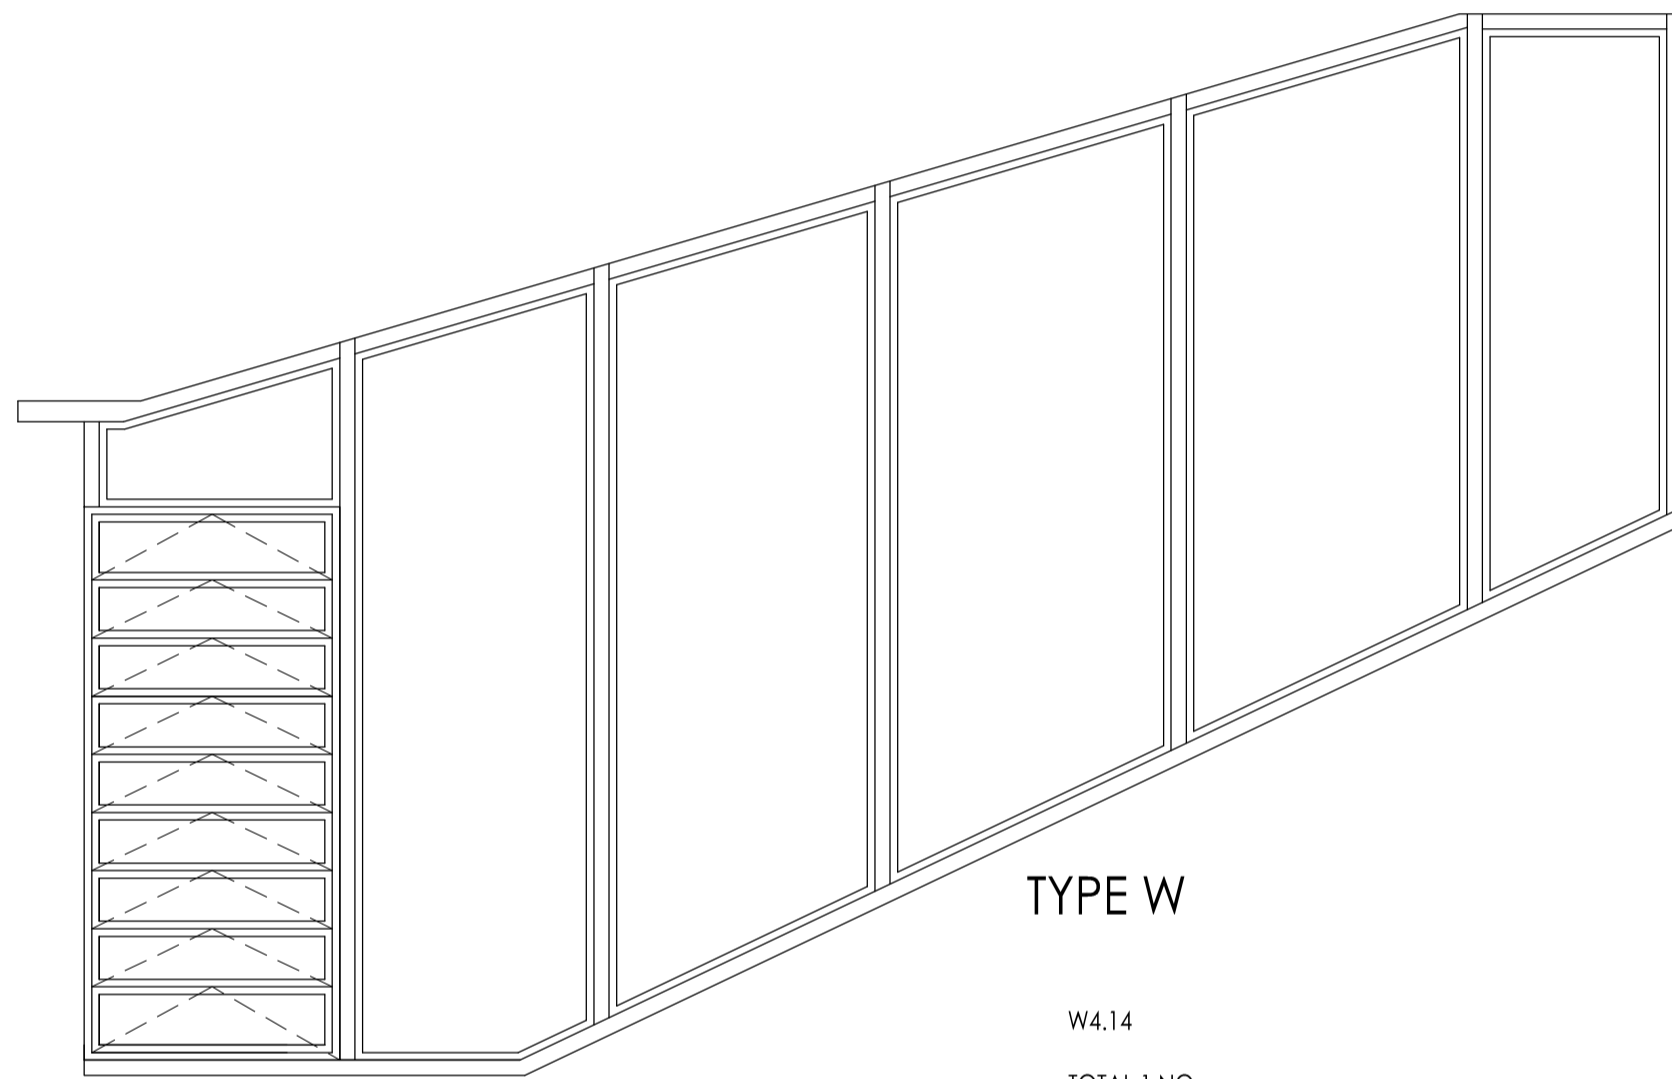


TYPE W

W4.14
TOTAL 1.NO

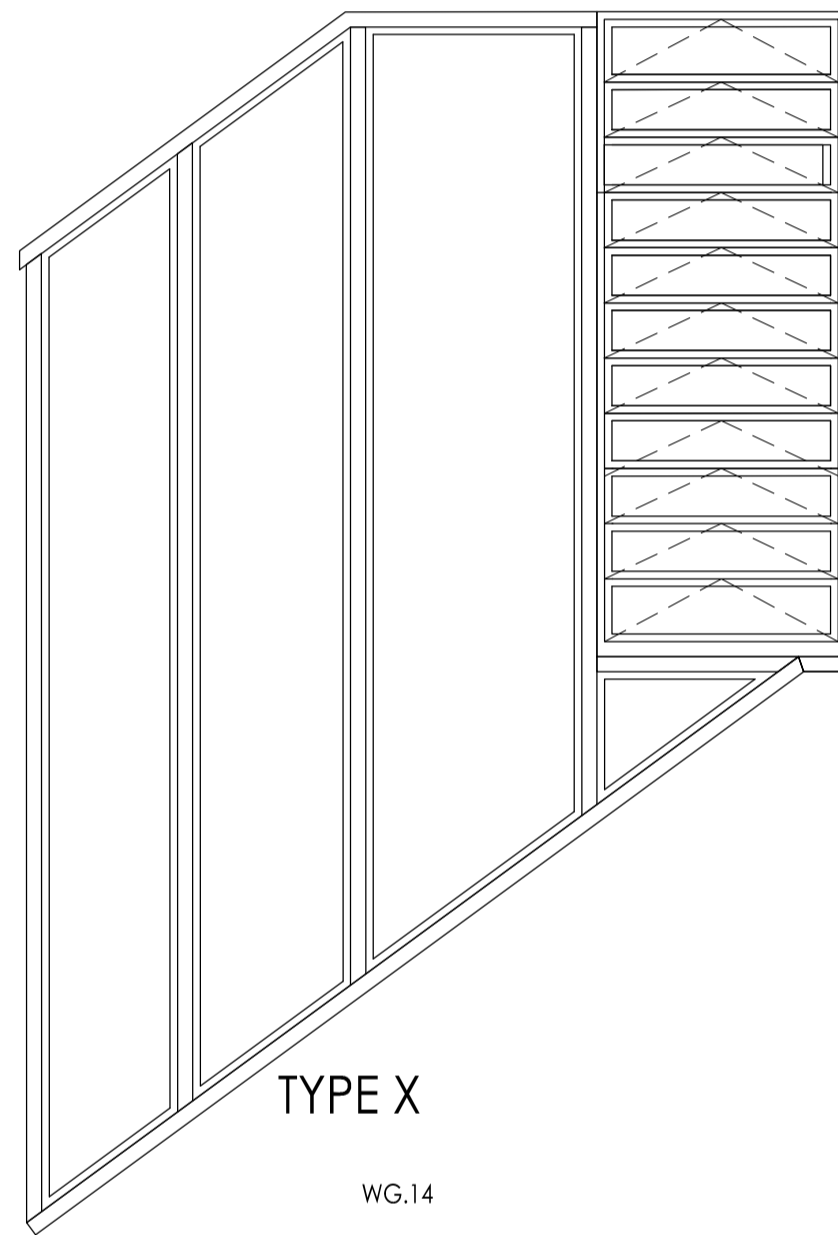


TYPE X

WG.14
TOTAL 1.NO

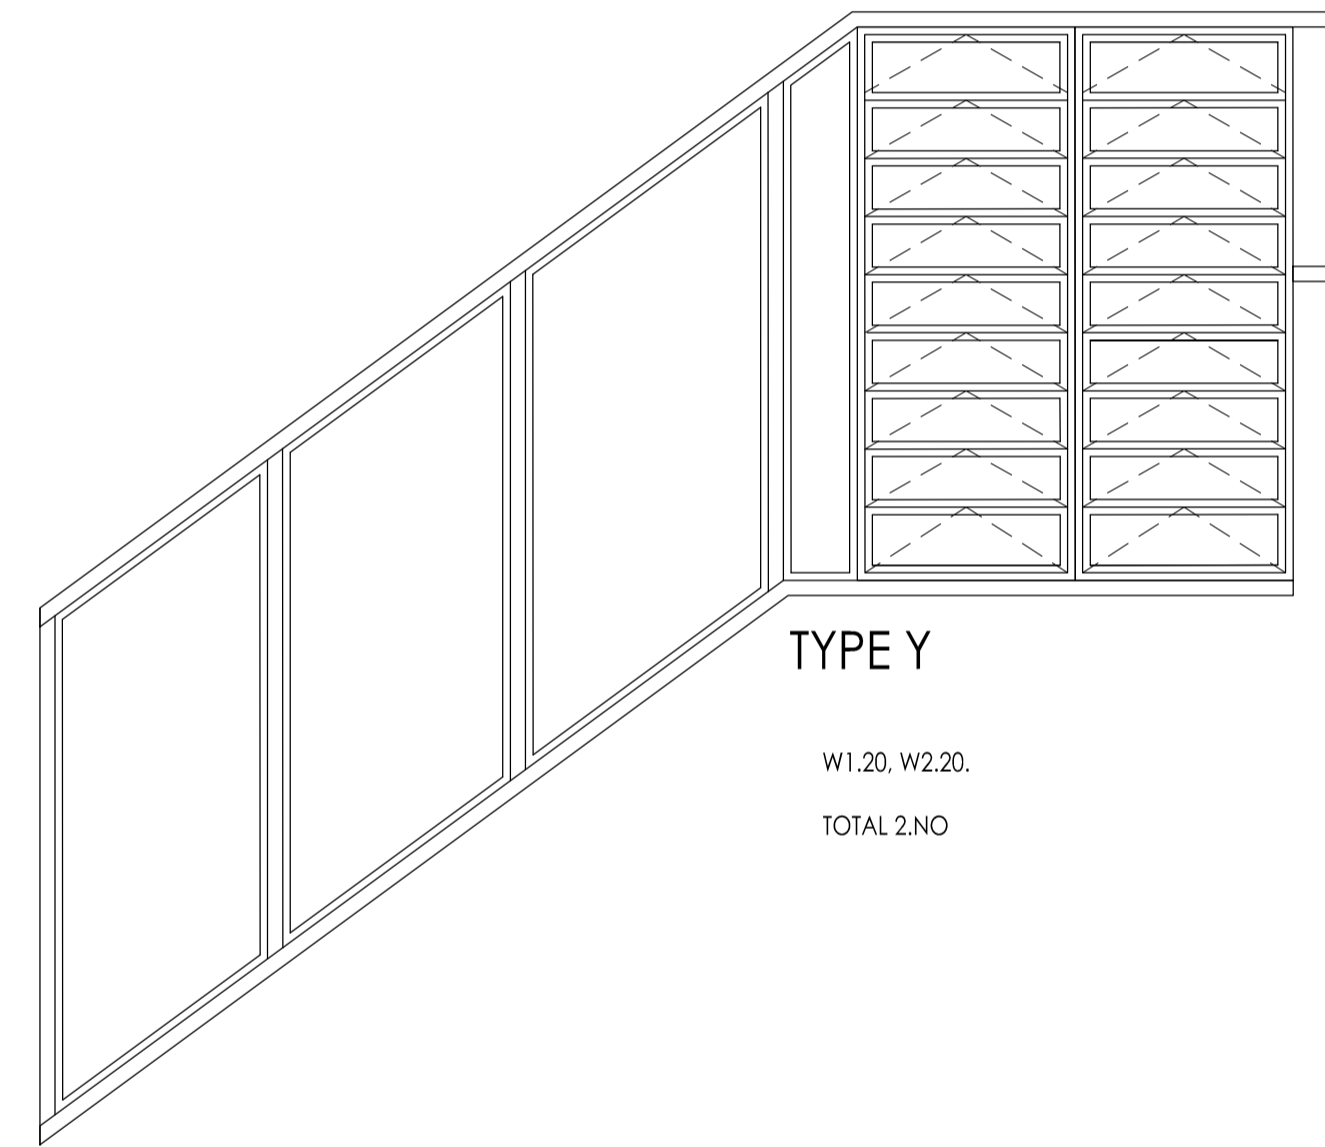


TYPE Y

W1.20, W2.20.
TOTAL 2.NO

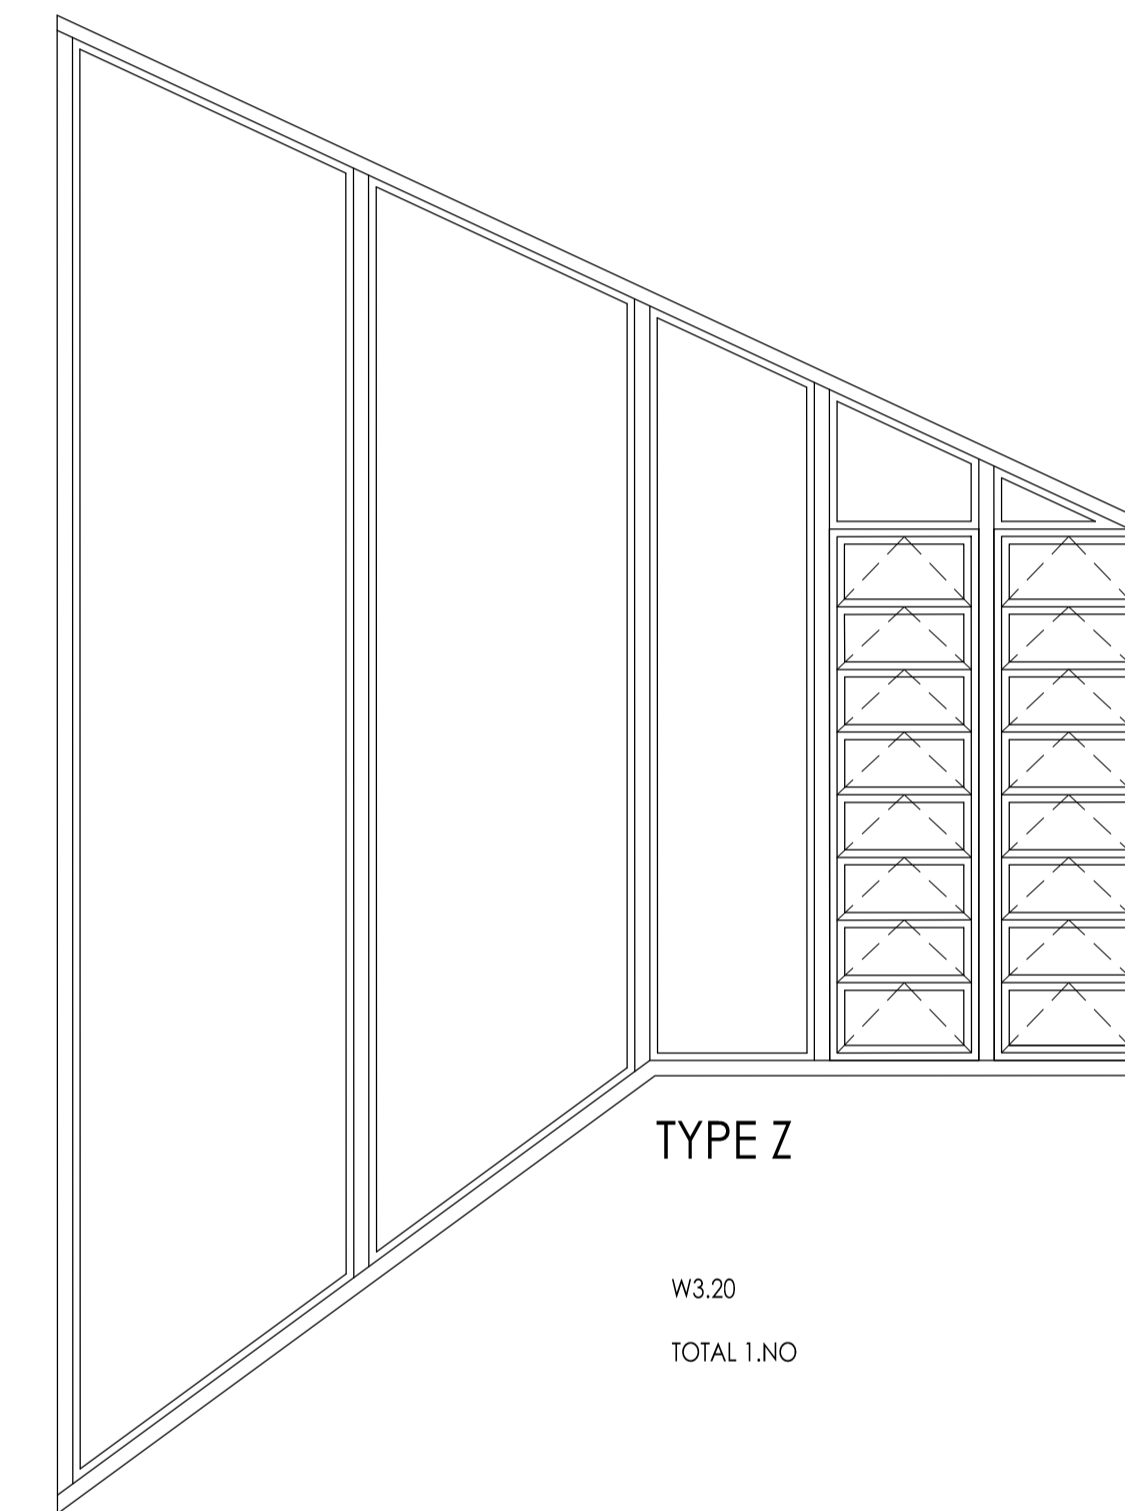


TYPE Z

W3.20
TOTAL 1.NO

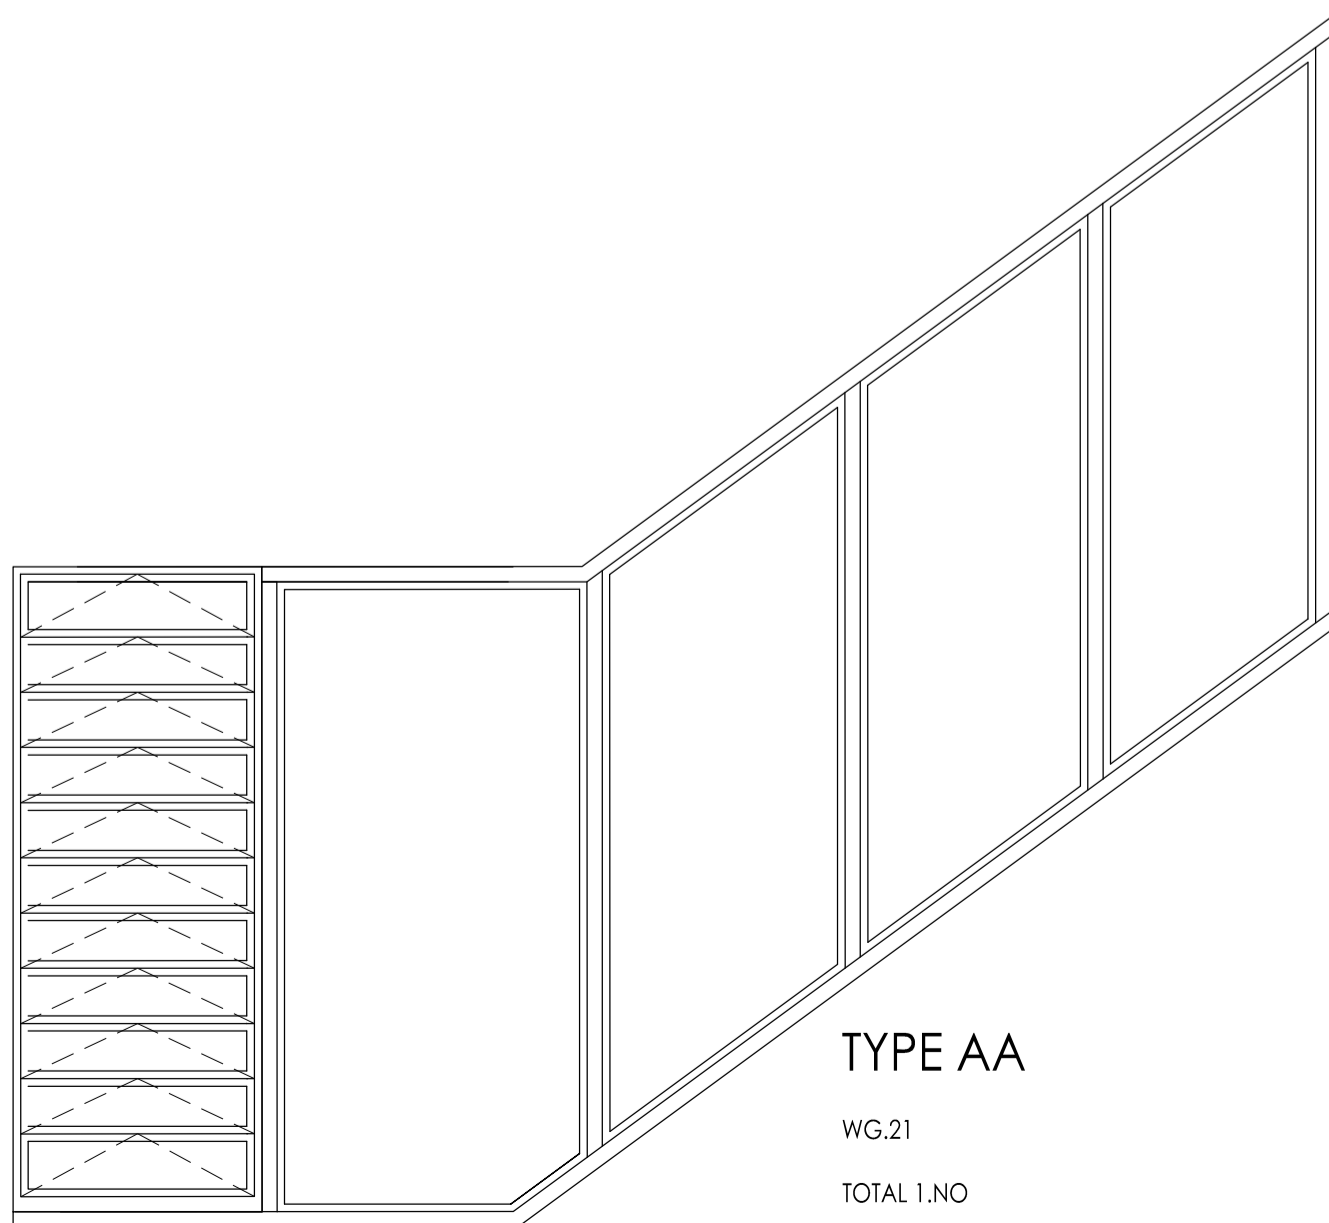


TYPE AA

WG.21
TOTAL 1.NO

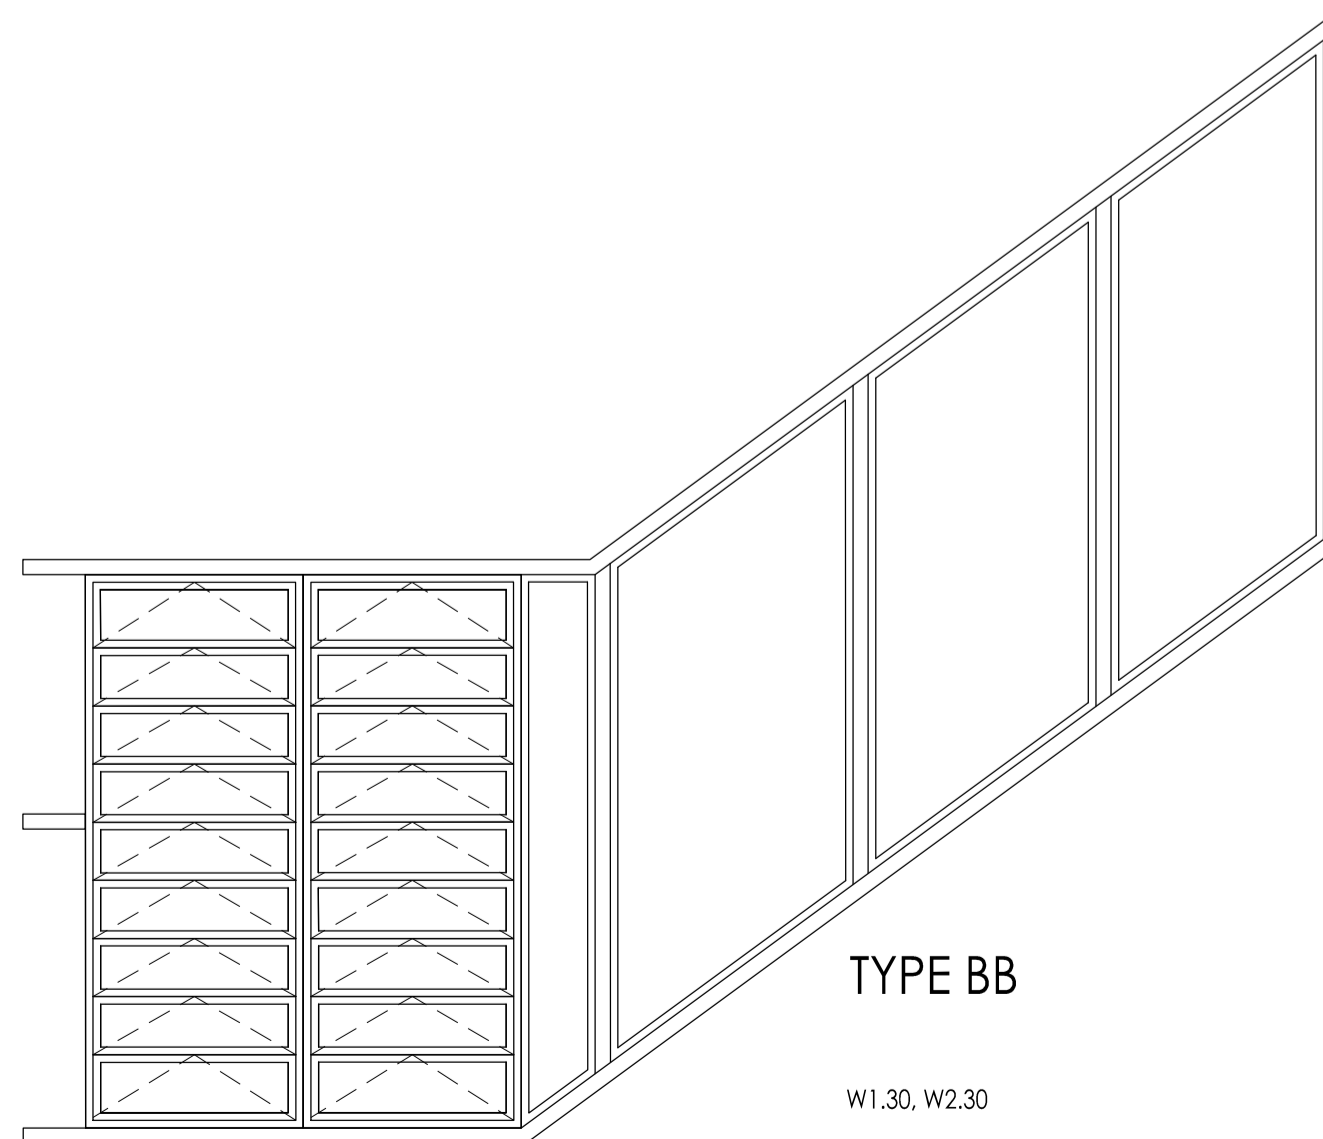


TYPE BB

W1.30, W2.30
TOTAL 2.NO

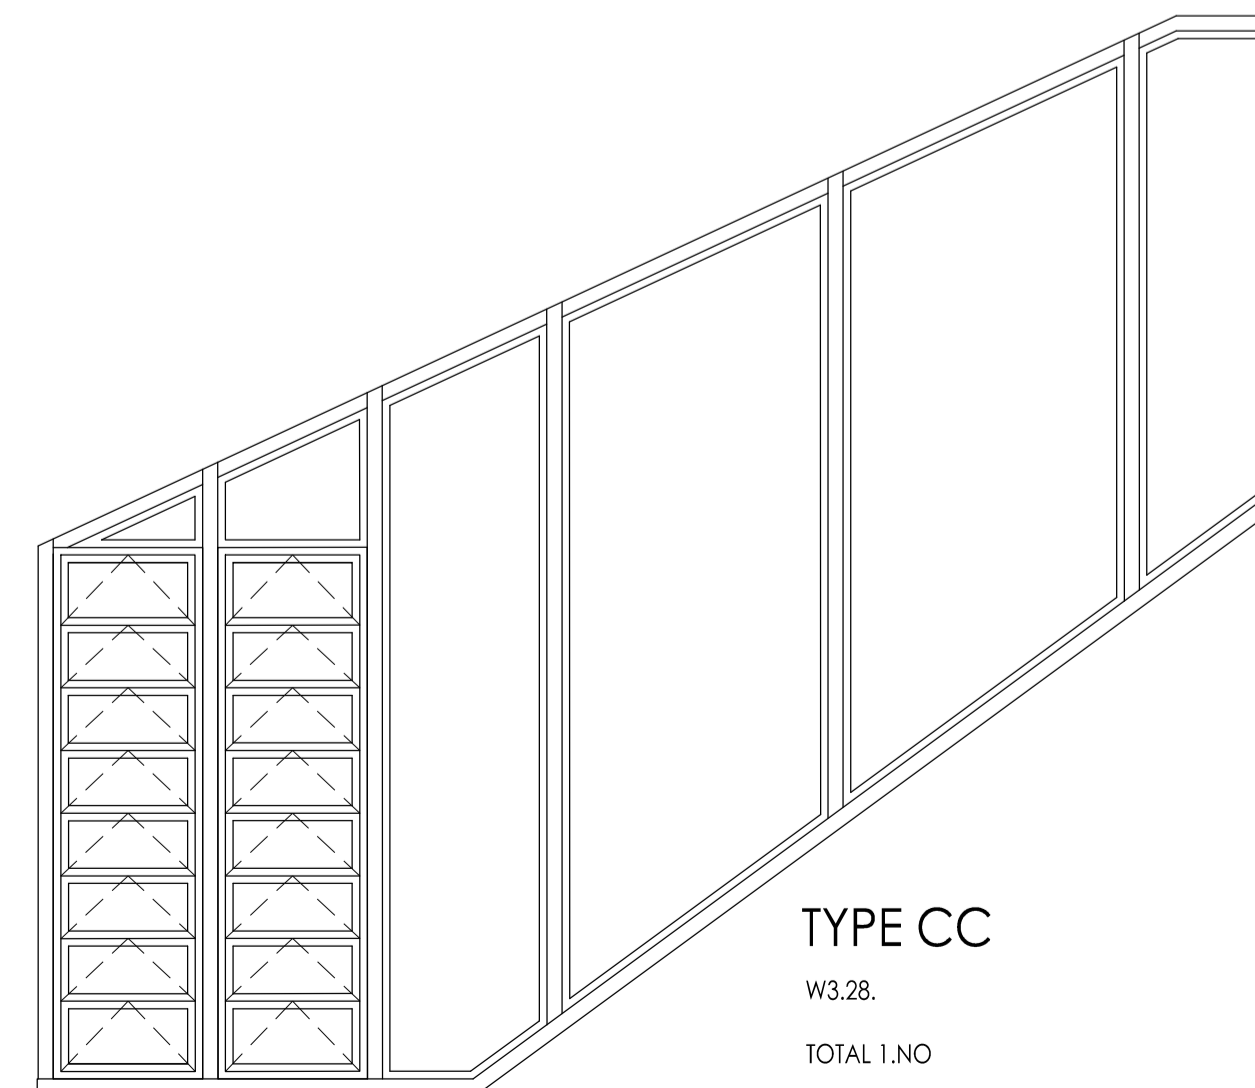

TYPE CC

W3.28.
TOTAL 1.NO

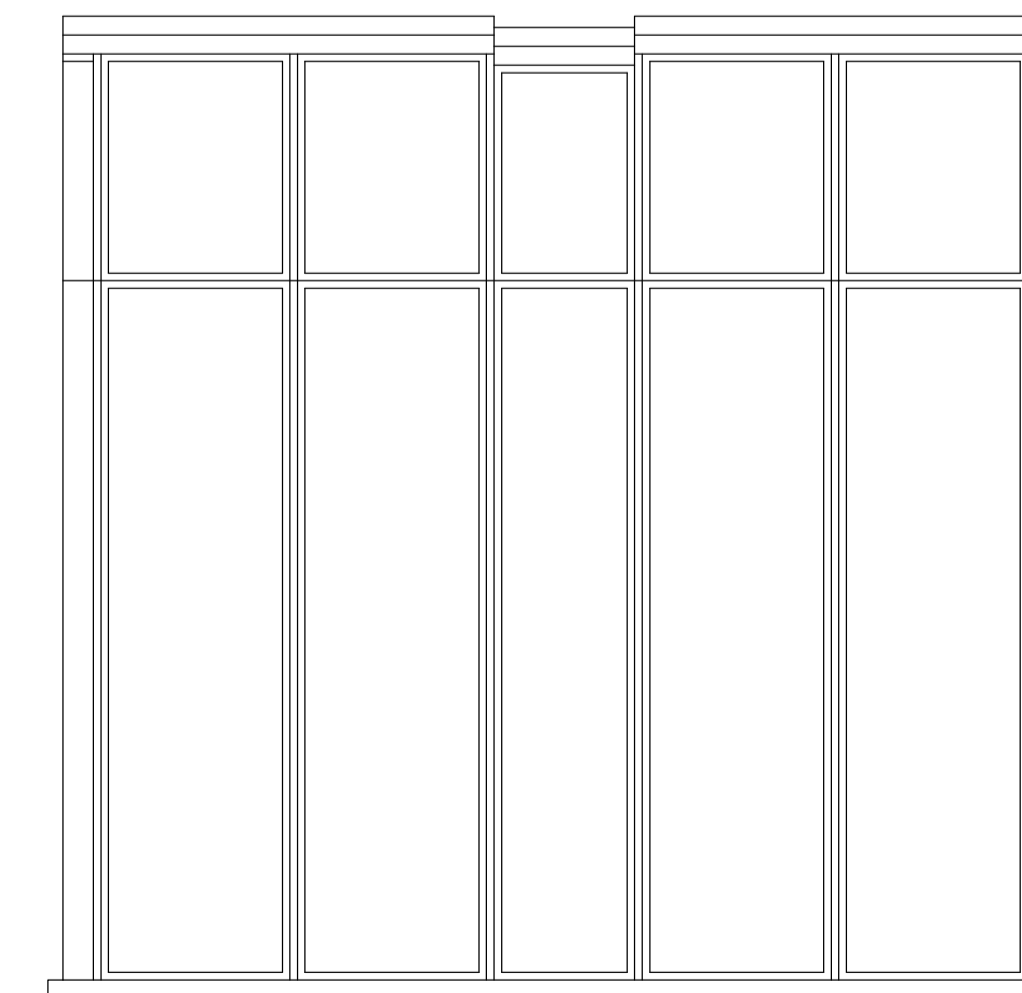


TYPE DD

WG.07, WG.19.
TOTAL 2.NO


Amendments

*

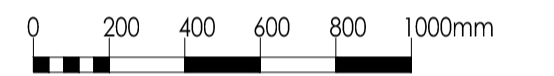

SCALE 1:20 @ A1

DO NOT SCALE FOR CONSTRUCTION

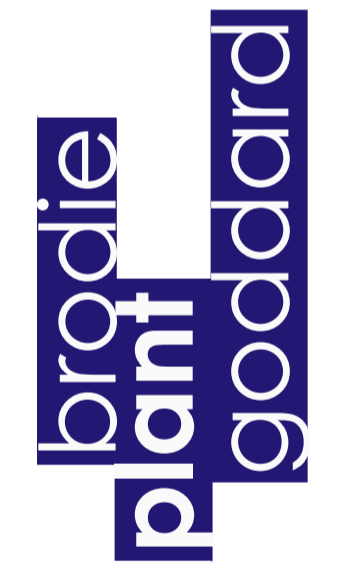

BUILDING SURVEYING
ARCHITECTURE
PROJECT MANAGEMENT
QUANTITY SURVEYING

HOLMBURY HOUSE
DORKING BUSINESS PARK
STATION ROAD DORKING
SURREY RH4 1HJ

T 01306 887070
F 01306 876716
admin@bpg.co.uk
www.bpg.co.uk

PROJECT

FLATS 1-16, KENT HOUSE,
FERDINAND ST., CHALK FARM,
NW1 8ET

CLIENT

ORIGIN HOUSING

DATE
OCT '14

DRAWN
RMC
CHECKED
RM

SCALE
1:20 @ A1
FOR
PLANNING

TITLE
PROPOSED WINDOWS (TYPES
S-DD)

DRAWING NO.
3649/PL09
REV
*