




1 TYPICAL EXISTING - ELEVATION - 1ST FLOOR
Scale 1:20

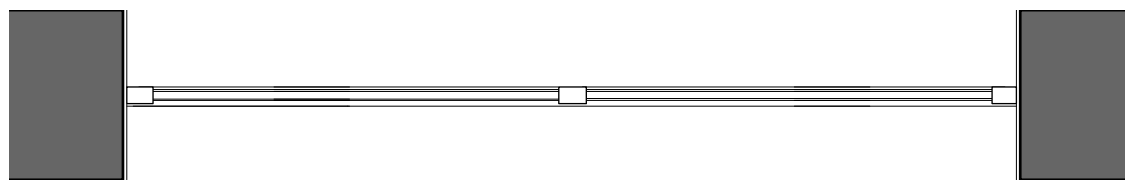


2 TYPICAL EXISTING - PLAN - 1ST FLOOR
Scale 1:20

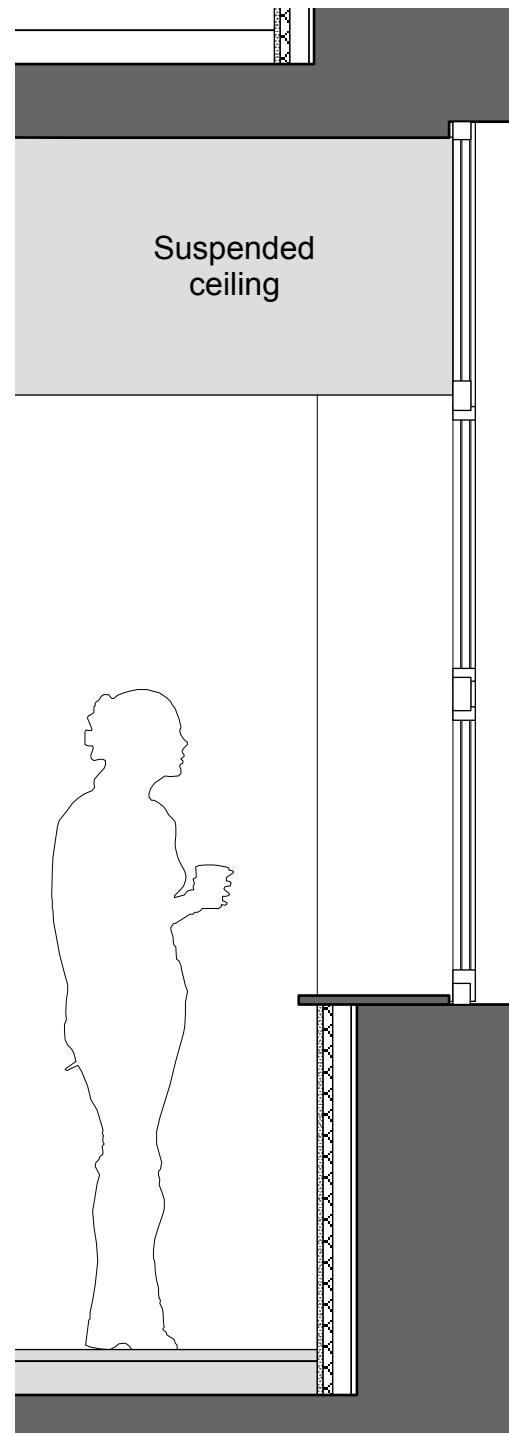

3 TYPICAL EXISTING - SECTION - FIRST FLOOR
Scale 1:20

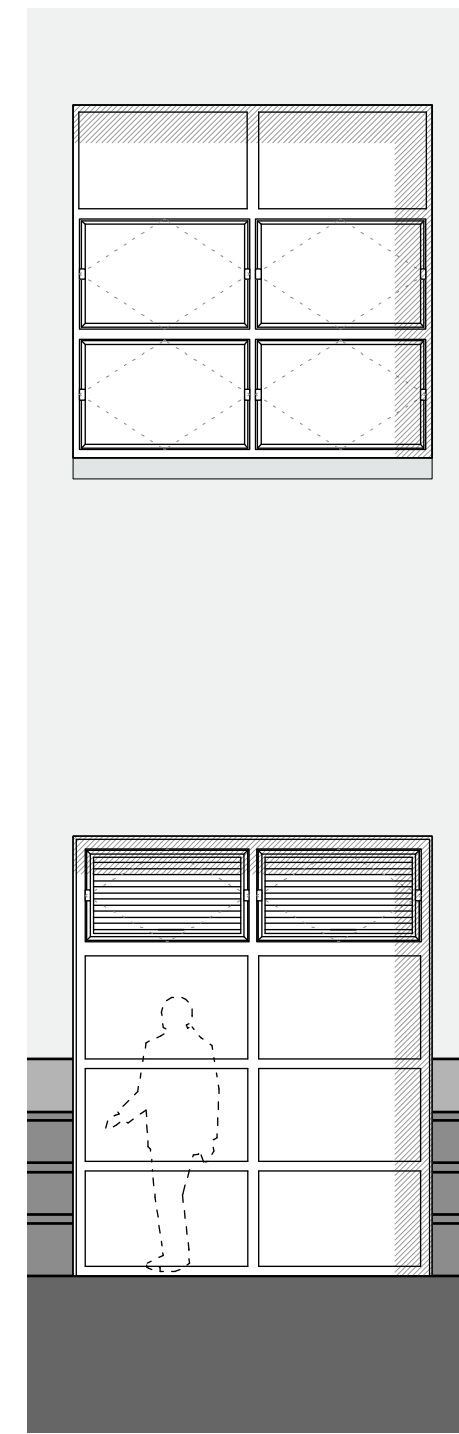

4 TYPICAL EXISTING - ELEVATION - GROUND - 1ST
Scale 1:50

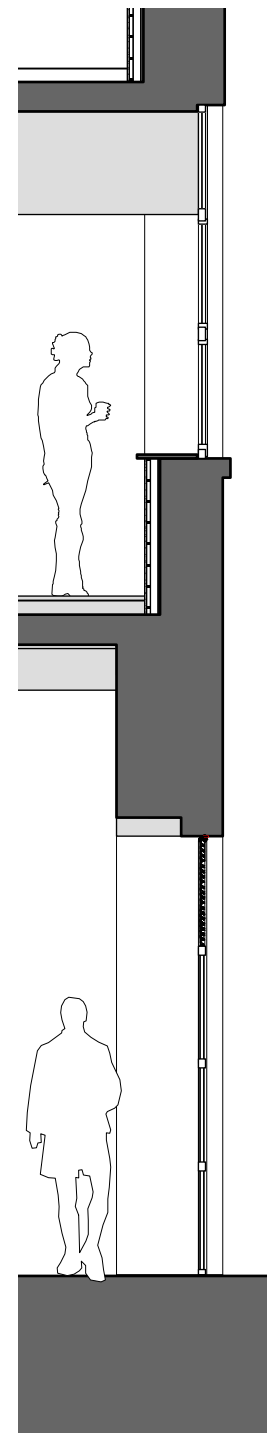

5 TYPICAL EXISTING - SECTION
Scale 1:50

DRAWING NOTES:
All dimensions to be checked on site prior to commencement of any works, and/or preparation of any shop drawings.
Sizes of and dimensions to any structural elements are indicative only. See structural engineers drawings for actual sizes/dimensions.
Sizes of and dimensions to any service elements are indicative only. See service engineers drawings for actual sizes and dimensions.
This drawing to be read in conjunction with all other Architect's drawings, specifications and other Consultants' information.
All proprietary systems shown on this drawing are to be installed strictly in accordance with the Manufacturers/Suppliers recommended details.
Any discrepancies between information shown on this drawing and any other contract information or manufacturers/suppliers recommendations is to be brought to the attention of the Architect.
DO NOT SCALE FROM THIS DRAWING.

DRAWING NOTES:

PL1 STATUS	PLANNING ISSUE	12.11.2014 DATE	DRAWING	WINDOW DETAILS Typical Existing Windows	Buckley Gray Yeoman Studio 4.04 The Tea Building 56 Shoreditch High Street London E1 6JJ T: 020 7033 9913 F: 020 7033 9914				
	REVISION		SCALE	1:20/1:50 @ A3		DRAWING FILE REF	803 PD WD Window Details		
			DATE	Nov. 2014		DRAWN BY	BGY		
			DWG No.	858 PD WD 01		REVISION	PL 1	CLIENT	Galliard Homes
			DRAWING STATUS	PLANNING		PROJECT	Carlow House		

Information contained on this drawing is the sole copyright of Buckley Gray Yeoman and is not to be reproduced without their permission.