



Existing Second Floor

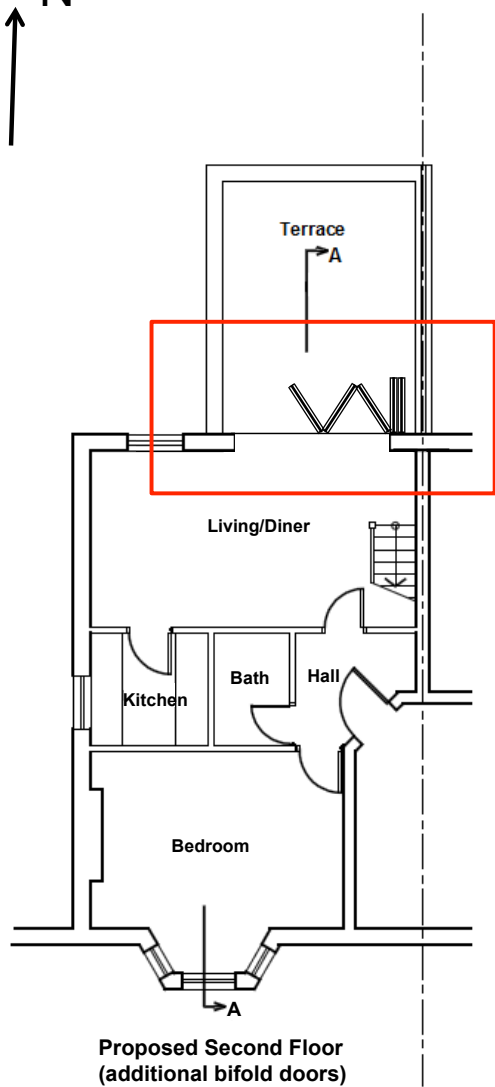

Proposed Second Floor
(additional bifold doors)
1 of 2 Revision A

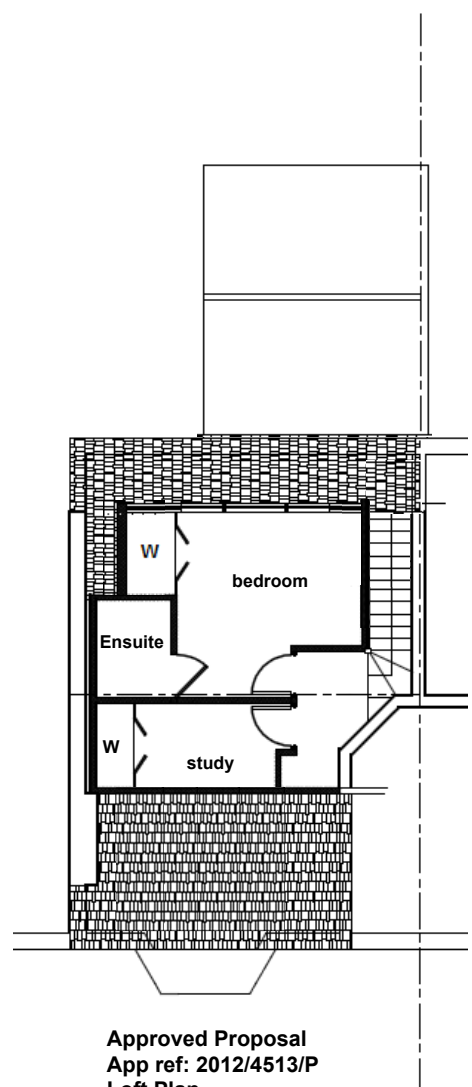

Approved Proposal
App ref: 2012/4513/P
Loft Plan

PROJECT:
Loft conversion and single
storey rear extension

Applicant:
Mr Colin Kwan

REVISION A

SITE:
62C Savernake Road
London
NW3 2JR

DWG Title: LAYOUT
DWG No: 1 of 4
SCALE: 1:100 (A3)