





Existing Front Elevation (Northwest)

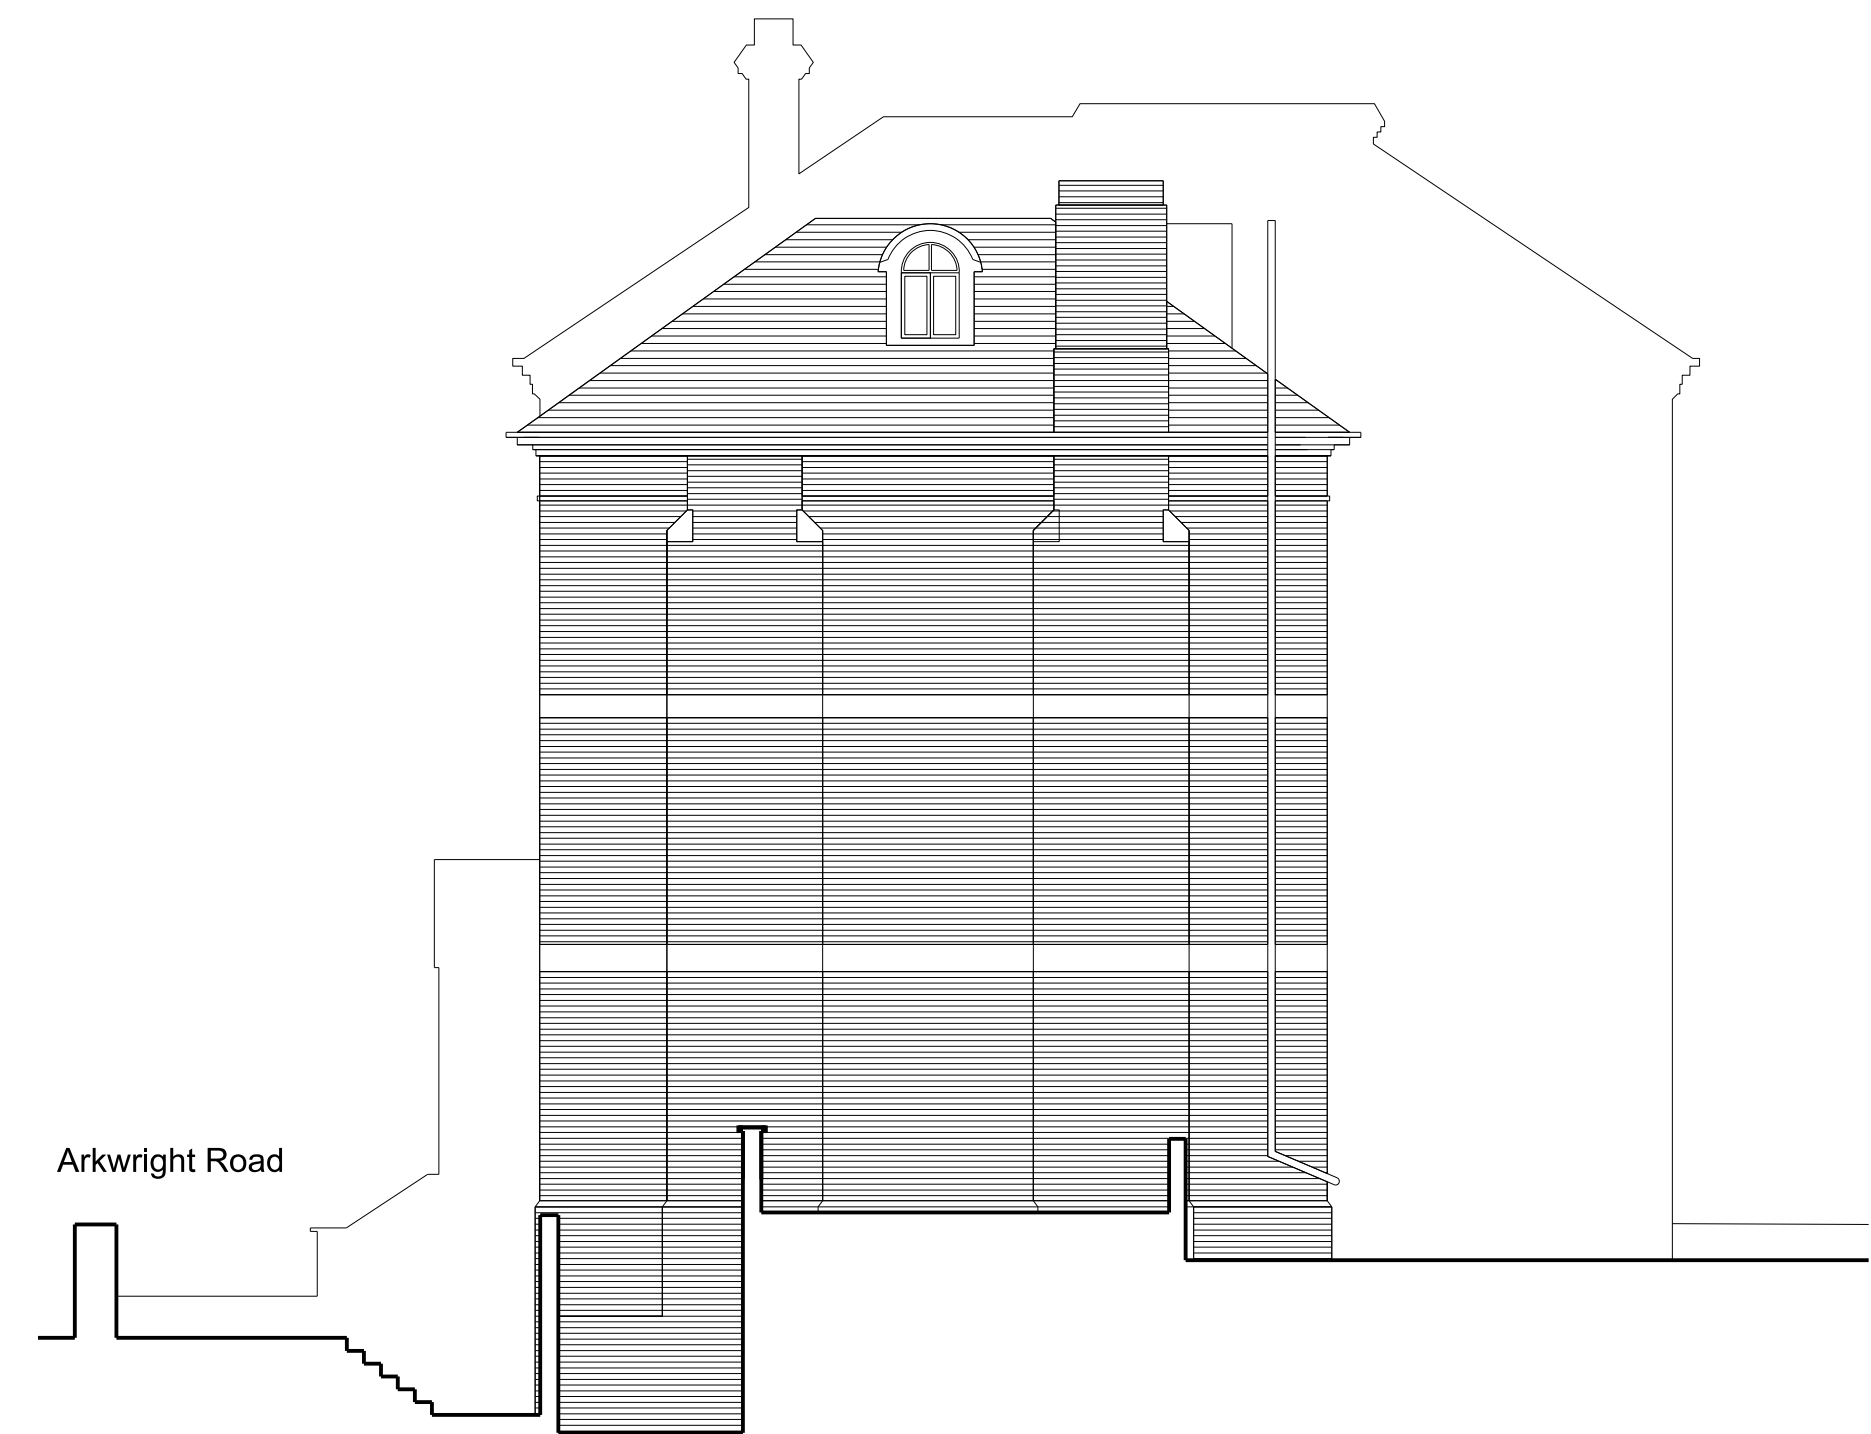

Existing Side Elevation (Southwest)



Existing Rear Elevation (Southeast)

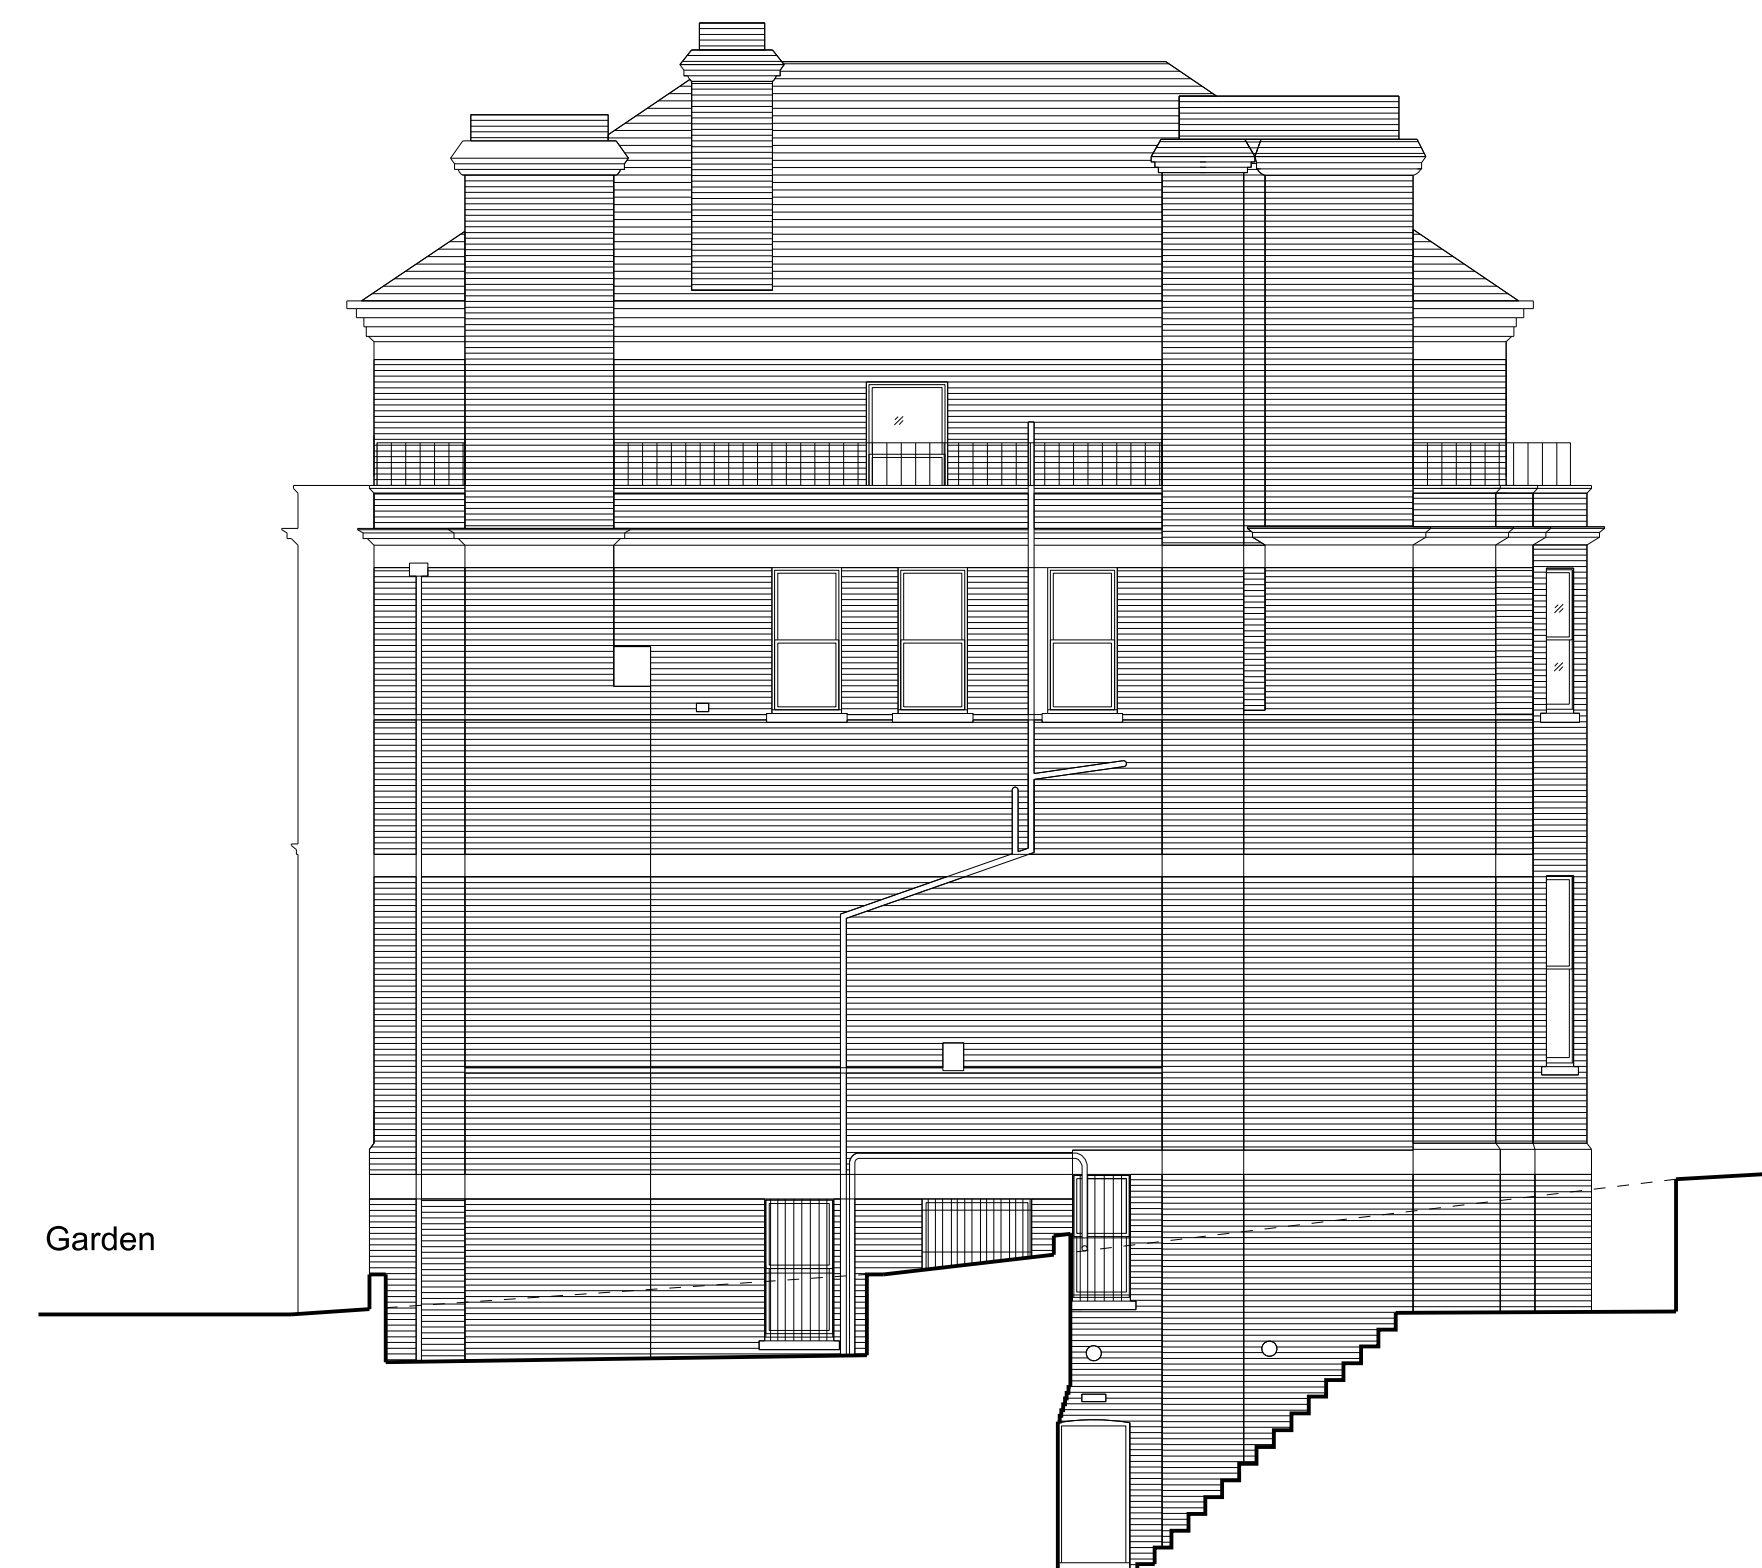

Existing Side Elevation (Northeast)