



REVISIONS


Rev. By Date
 A. Juliette Balcony set back to be flush with Brick Pier. LV 17.11.14

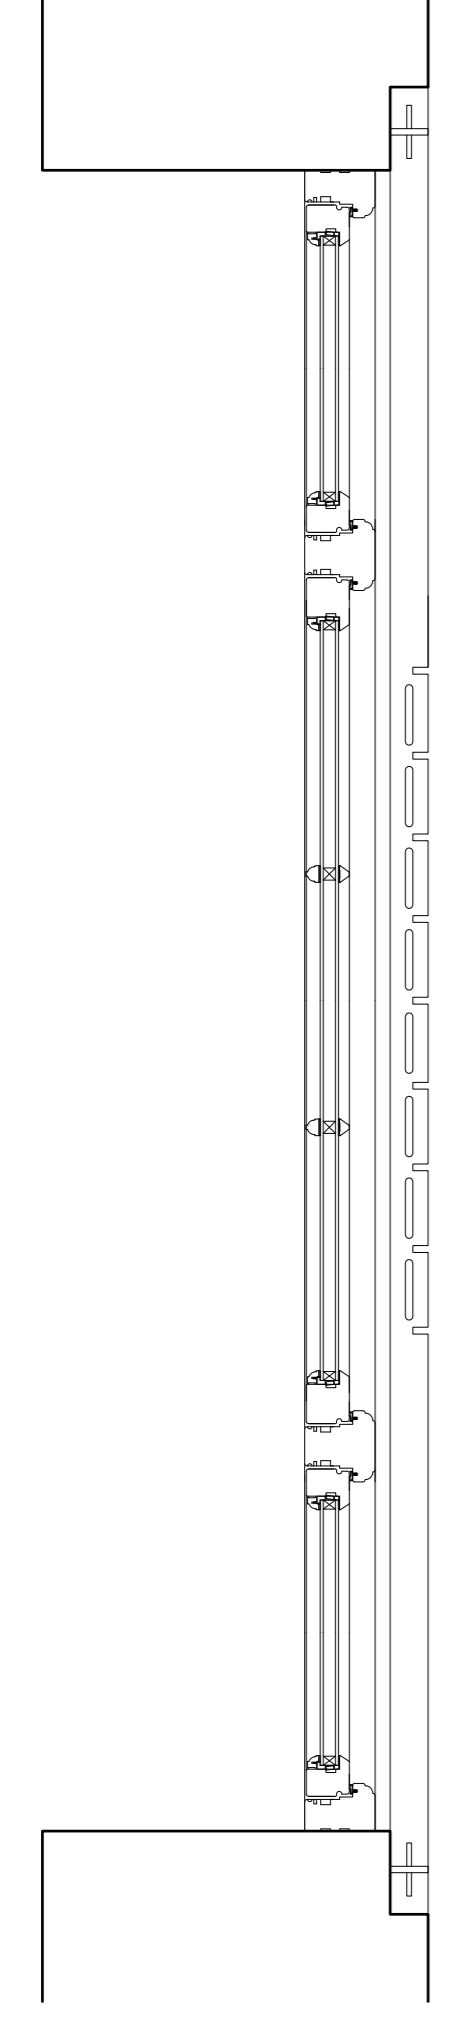

A. PLAN

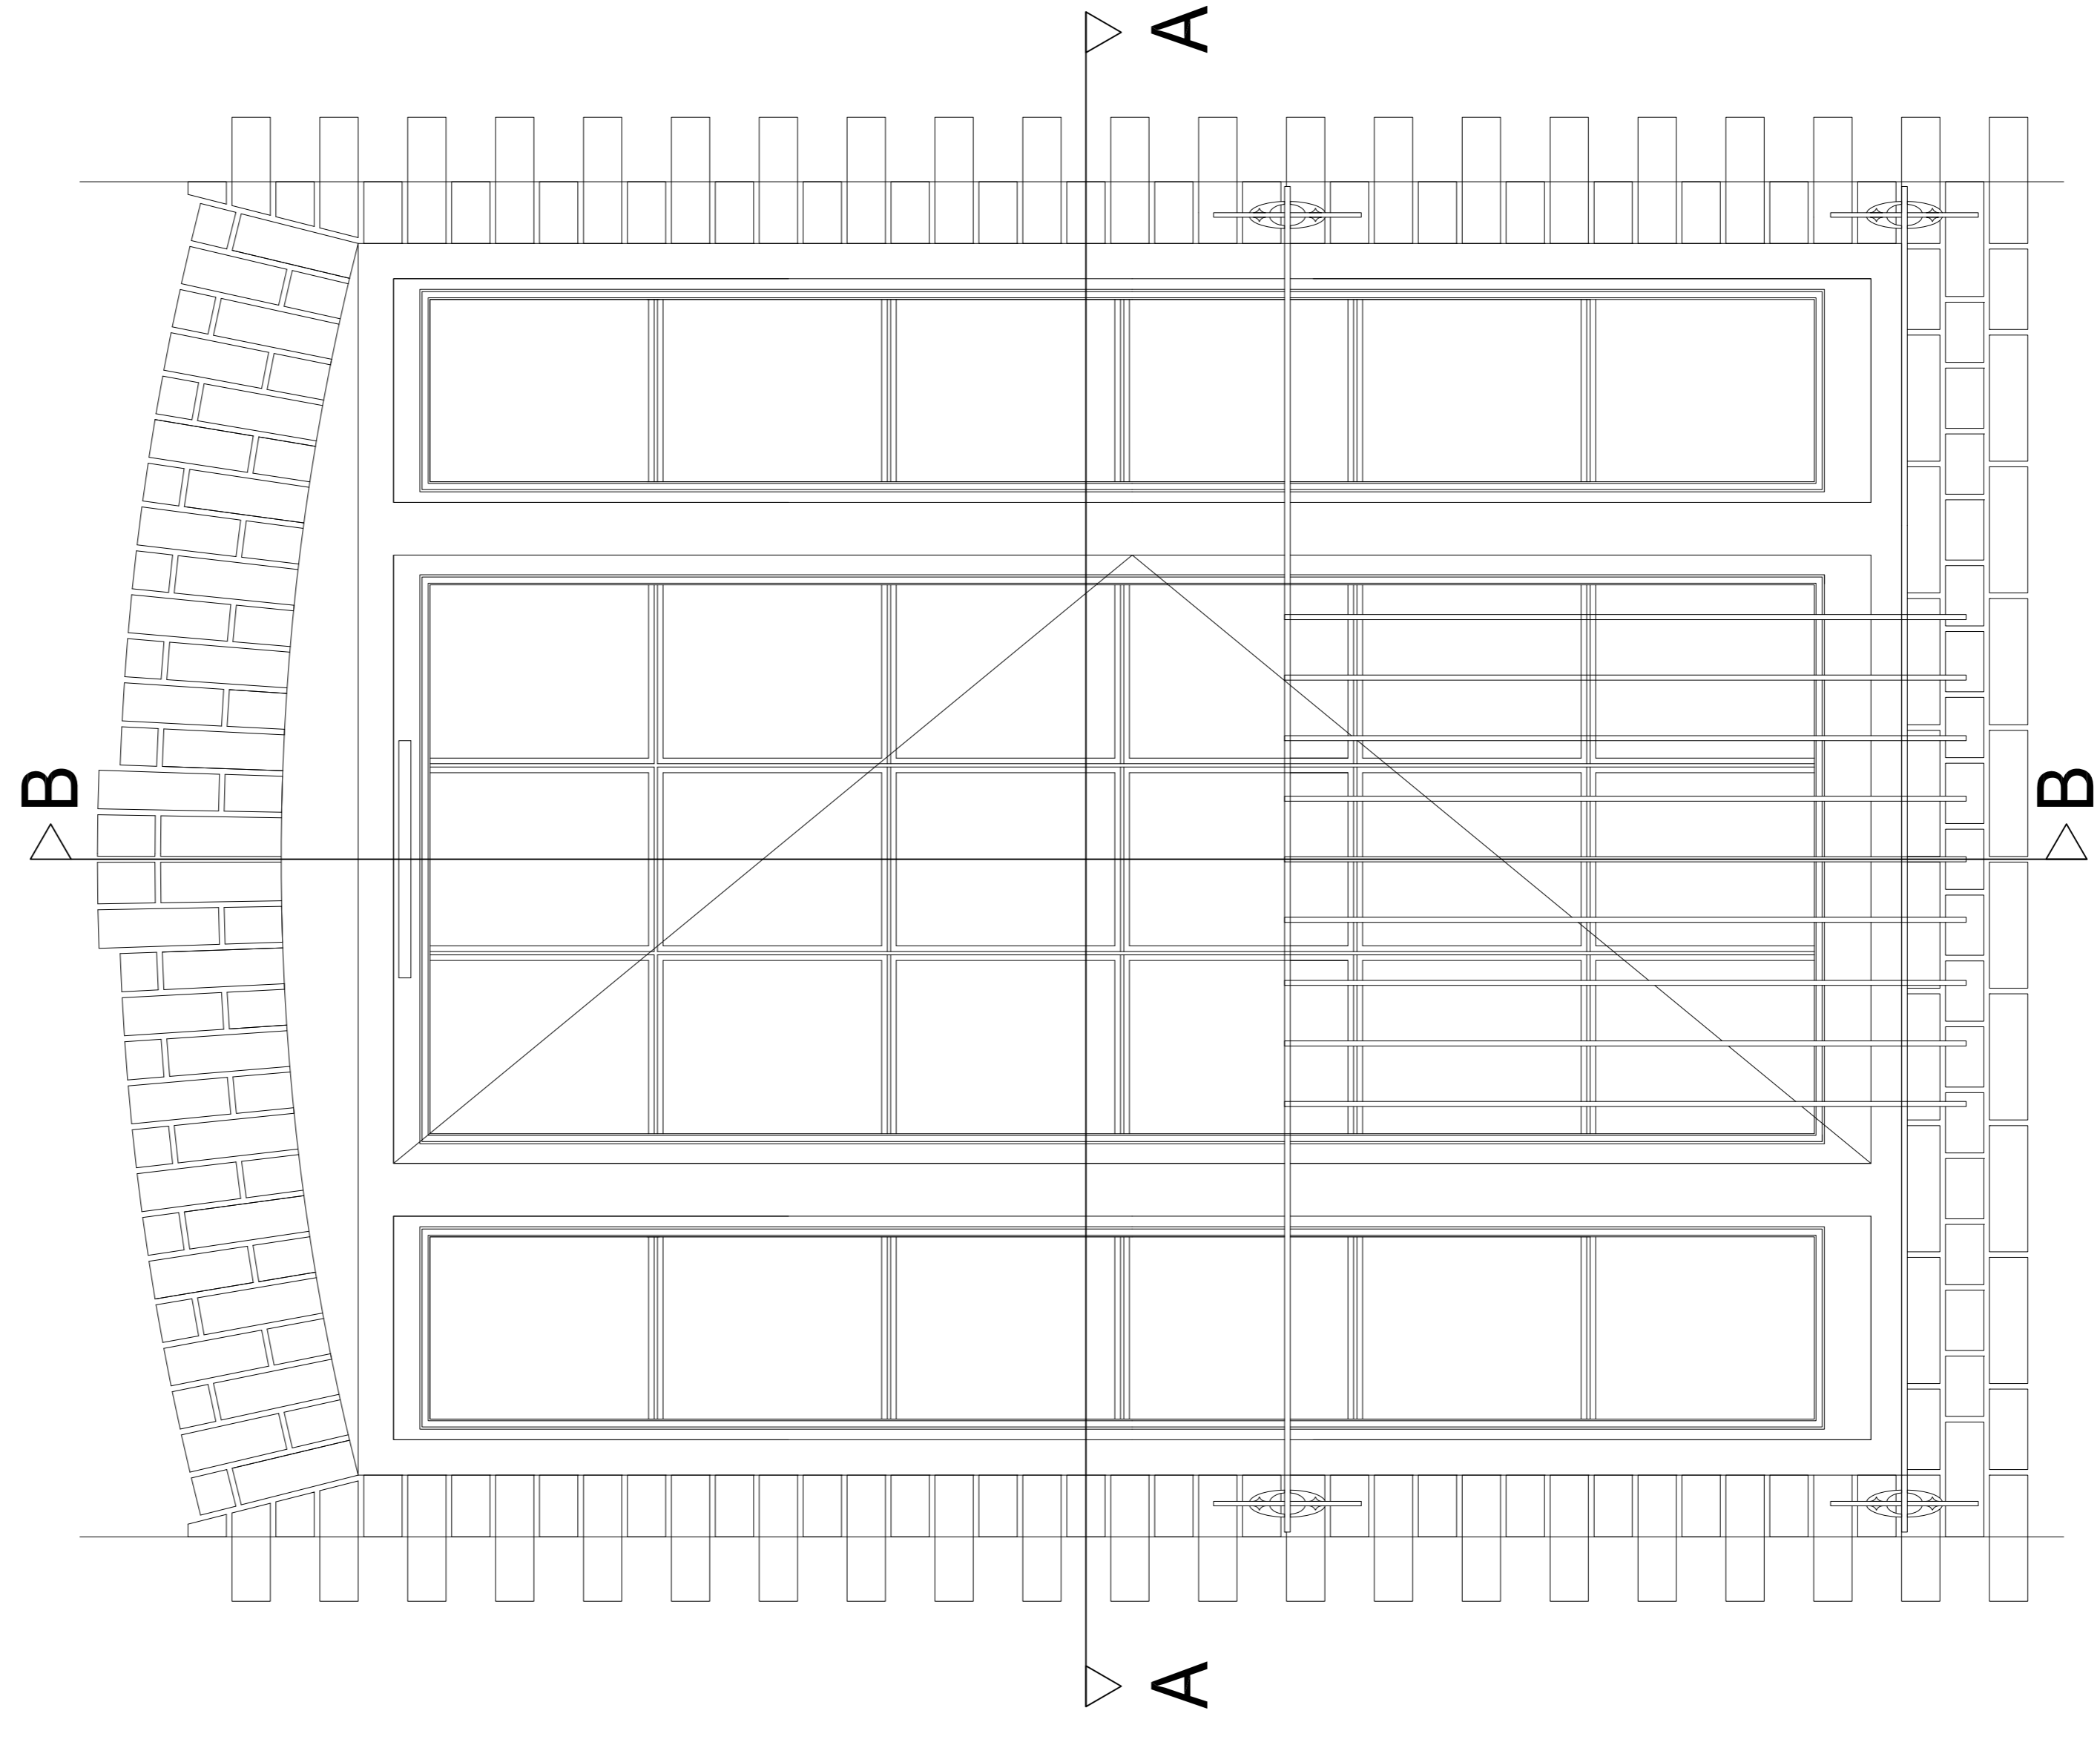

ELEVATION: Proposed timber inward opening door and MS Juliette balcony painted black 1:10

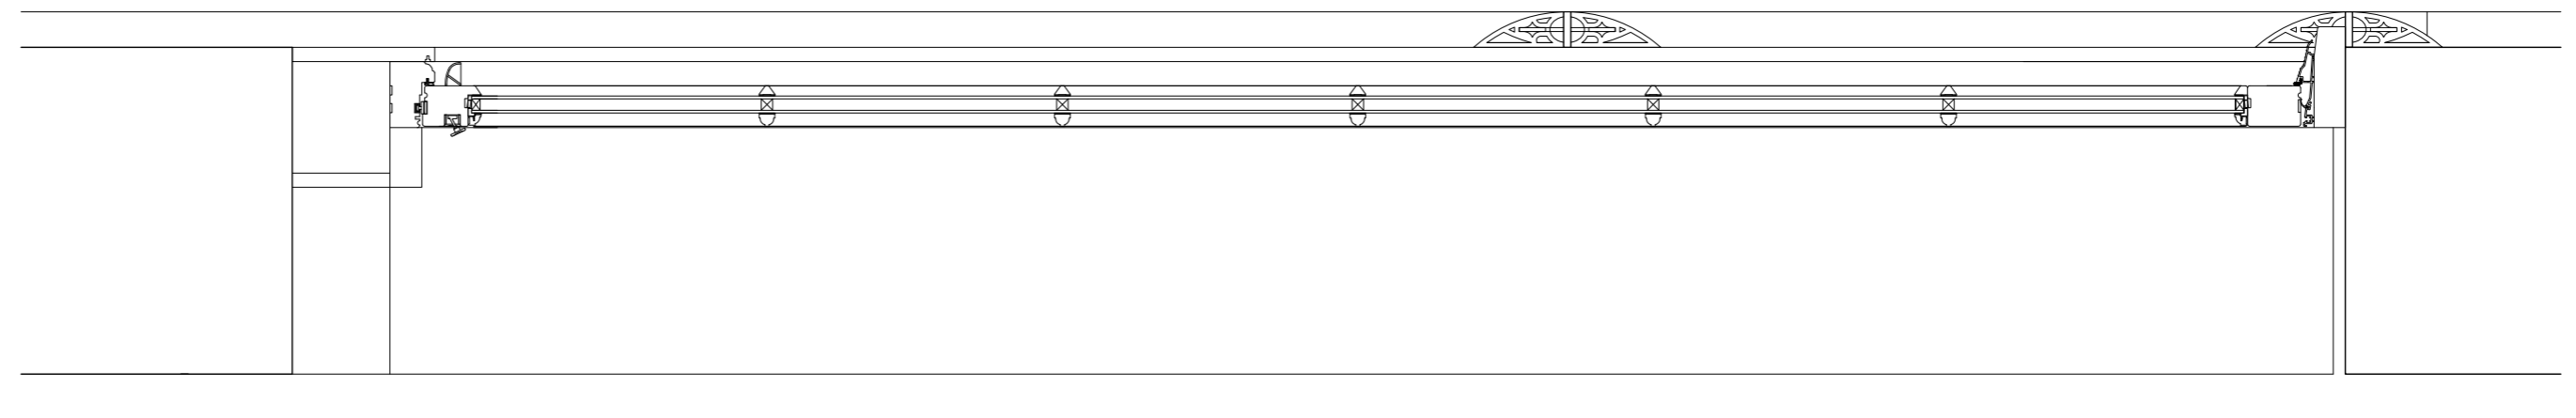

B. SECTION

PLANNING APPLICATION

ALL DIMENSIONS TO BE CHECKED ON SITE
 WORK TO PROVIDED DIMENSIONS ONLY
 REPAIRS TO EXISTING STRUCTURE TO BE COMPLETED
 AT ONCE BEFORE PROCEEDING

Contemporary Design Solutions


46 Great Marlborough Street
 London
 W1F 7JW
 Telephone: 020 7494 4000 Fax: 020 7494 4044

Client
 RISETALL LTD

Project Title
 New doors and Juliette Balconies
 10A Belmore Street,
 LONDON NW1

Drawing Title
 Proposed Juliette Balconies and Doors

Scale: 1:10@A1, 1:20@A3 Date: August 2014
 Drawn: LV Checked:
 Drawing No. **140810-A(2)700** Rev: **A**

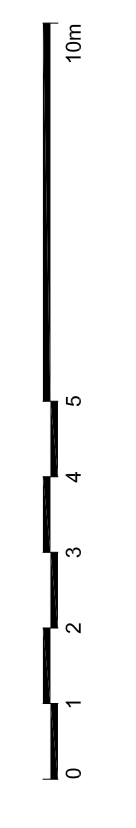

10m