



A

No.: 1
Location: Ground floor
Type: Casement with Top Hung Ventilator
Material: Timber
Glazing: Single glazed
Glass: Clear

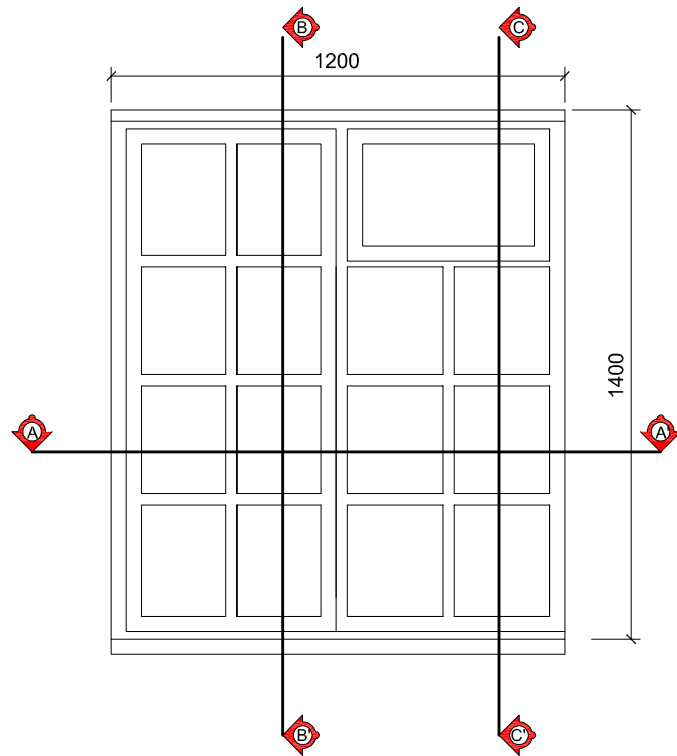


SCALE 1:20

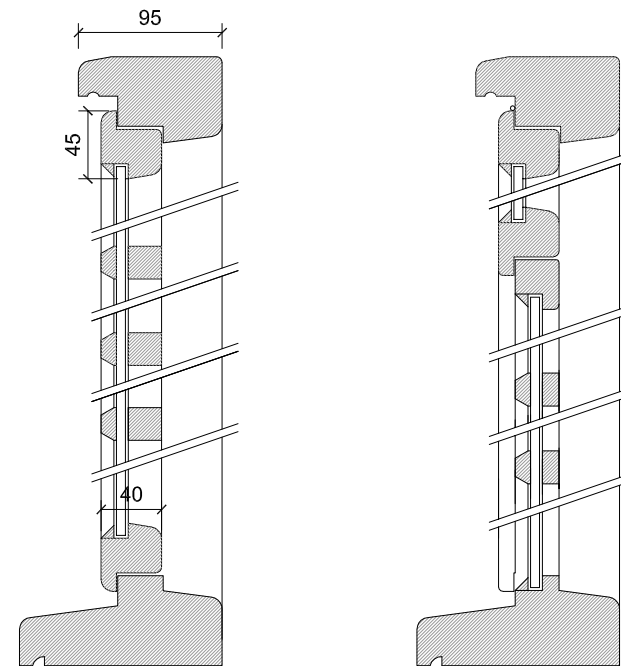

SectionB-B'

Section C-C'

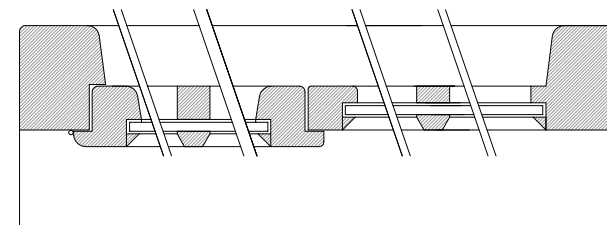

SectionA-A'



SCALE 1:5

DRAWING NOTES

Dimensions

Written dimensions to be taken in preferences to scaled dimensions. The Contractor is responsible for checking all dimensions before work starts.

Local Authority

All work is to be carried out to the requirements, and to the satisfaction of the Local Authority. These drawings are for planning purposes only.

Discrepancies

Any discrepancies to be brought to the attention of Drawing And Planning Ltd. Immediately.

REVISIONS

REV	DATE	DESCRIPTION	BY	CH

PROJECT TITLE

Flat B
70 Marsefield Garden

DRAWING TITLE

Proposed-Window
Detail

CLIENT

Apex Housing Solutions

DRAWING No

MRFGD-A101

SCALE @ A3

REV

/

DATE

Sep 2014

DRAWING STATUS

Planning

DRAWINGANDPLANNING
www.drawingandplanning.com
0208 202 3665